


DELAWARE AVENUE

ISLAND

PROPERTY OF
KEYBANK

NORTH

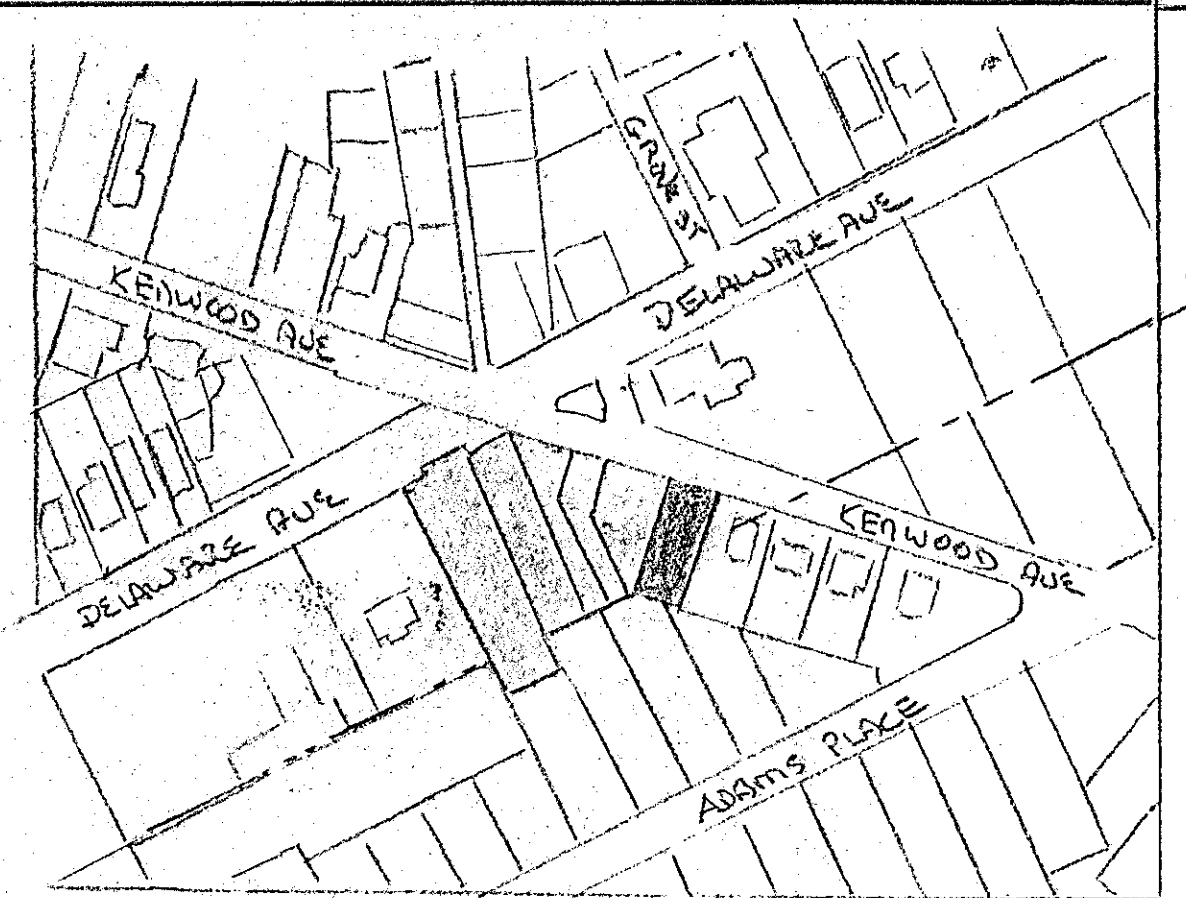

VICINITY MAP NO SCALE

KENWOOD AVENUE

388 KENWOOD AVE
SS. 11-4-21

KENWOOD AVENUE

SEE ADJACENT MAP
FOR SHARED CROSS
PARKING AVAILABILITY

1"=20'
SCALE

FOUR CORNERS GROUP
OVERLAY PARKING AREA MAP

TOWN OF BETHLEHEM, NEW YORK
PLANNING DEPT ORIGINAL
- SCANNED -
0 1 2
INCHES

NOTE:

SITE MAP TAKEN FROM
SITE IMPROVEMENT PLAN
PREPARED BY ED KLINKE ASSO.
DATED OCT. 30-2002

384 KENWOOD CONDITIONS

1"=10'
SCALE



PLANNING BOARD
TOWN OF BETHLEHEM
ALBANY COUNTY, NEW YORK
This Site Plan Approved.
John F. Kelly
Chairman
Date 03/19/2015

384 KENWOOD AVE DELMAR NY
PROPOSED ADDITION

SCALE: 1"=10' APPROVED BY: DRAWN BY: SM3
DATE: 1-15-15 REVISED

KEYSTONE BUILDERS INC
5 ELM AVE DELMAR NY

SITE PLAN DRAWING NUMBER
384 SITE

SPA 216 03/17/2015