



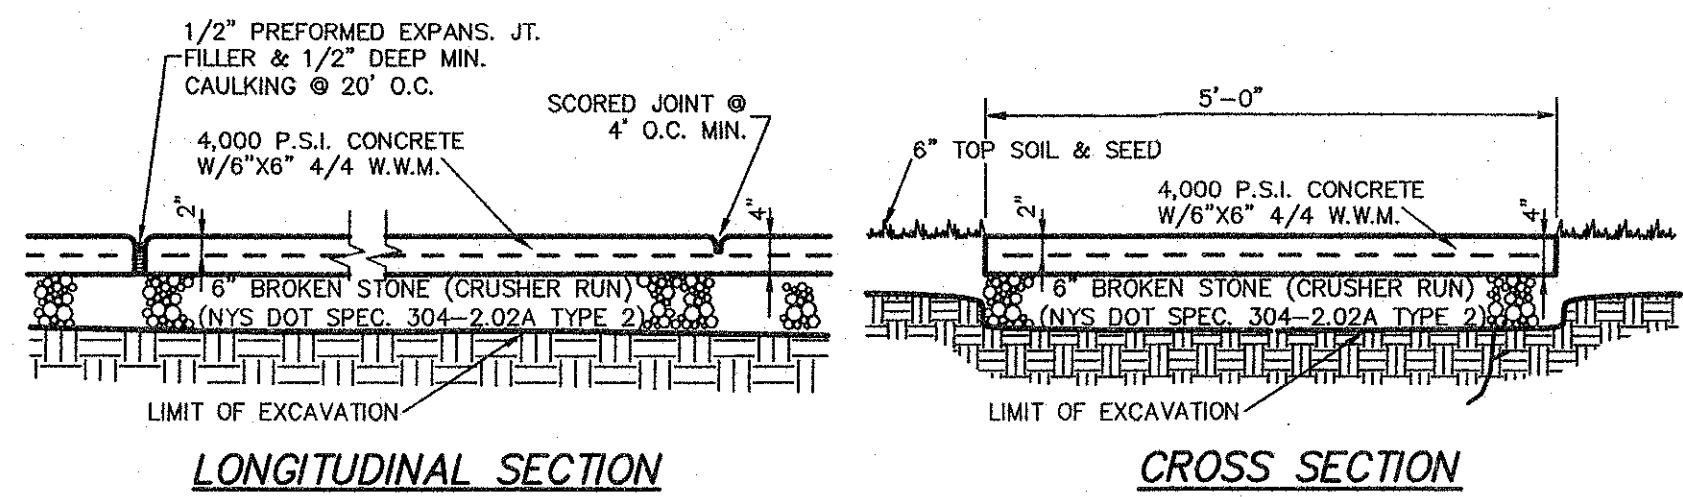


NOTE:
1. CROSS SLOPES SHALL BE A MINIMUM OF 2% AWAY FROM THE BUILDING OR TOWARD A CATCH BASIN.
2. PROVIDE A MEDIUM BROOM FINISH.















CONCRETE WALK DETAIL
NOT TO SCALE

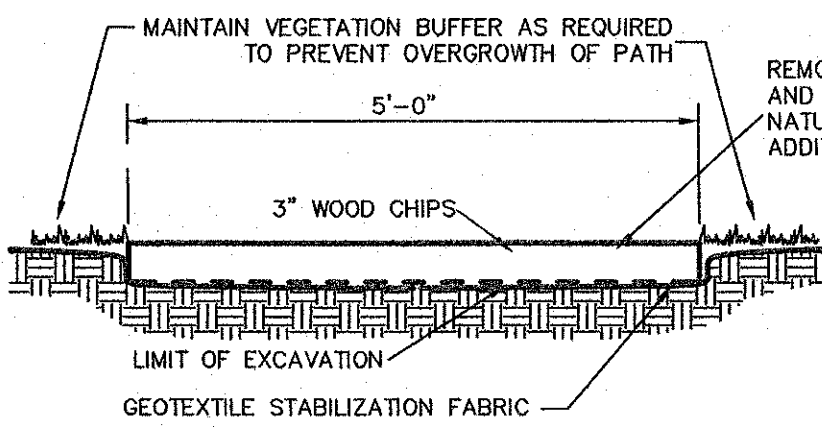

TRAIL MAINTENANCE NOTES:
Vista Technology Campus Nature Trail Maintenance Plan
Constructed portions of the trail will be located in an easement in the name of Vista Development Group.
Vista Development Group will be responsible for the development and maintenance of all approved trail segments.
Signage will include trail markers and trail head signs that will provide general direction and location of trails and trail heads.
The trail will generally be constructed of a five foot wide three inch deep section of wood chip material. Section of the trail may be constructed from other materials.
Where practicable a two foot wide natural buffer will be established and maintained as needed. Maintenance will take place between April 1st - November 15th.

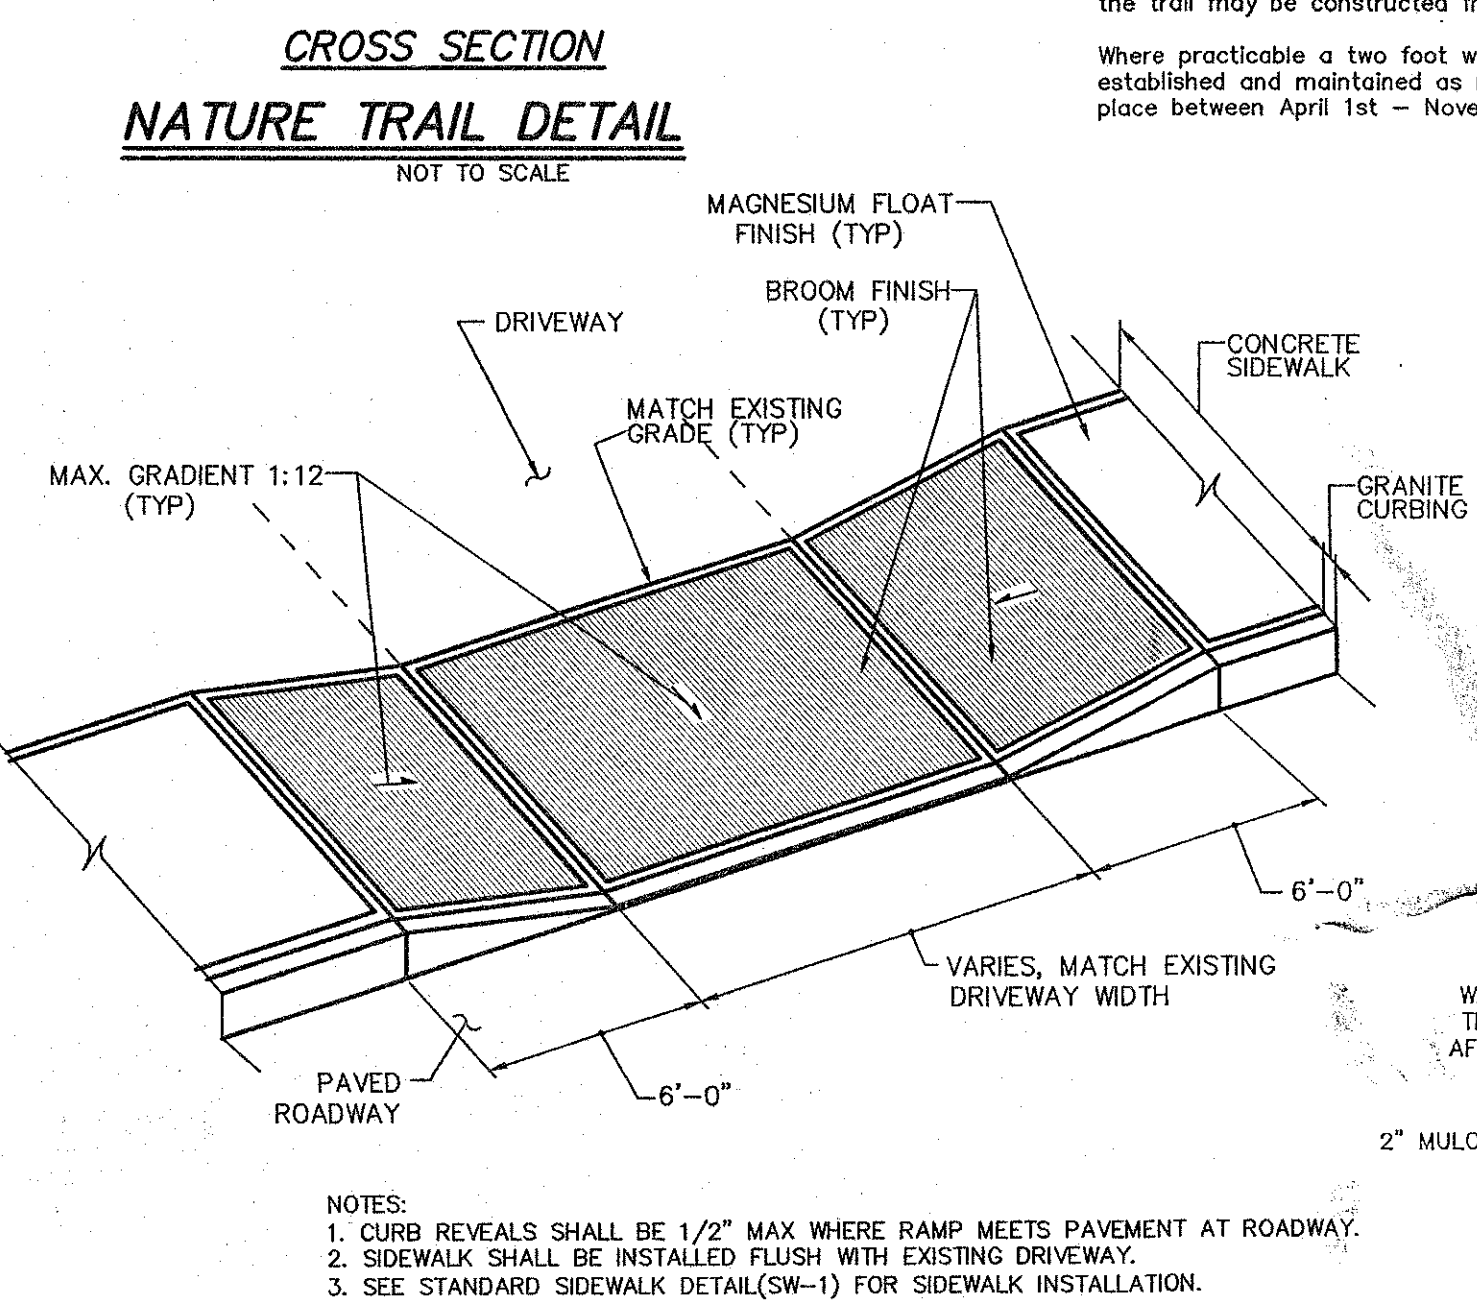

SIDEWALK DROP CURB & RAMP DETAIL (DW-2)
NOT TO SCALE

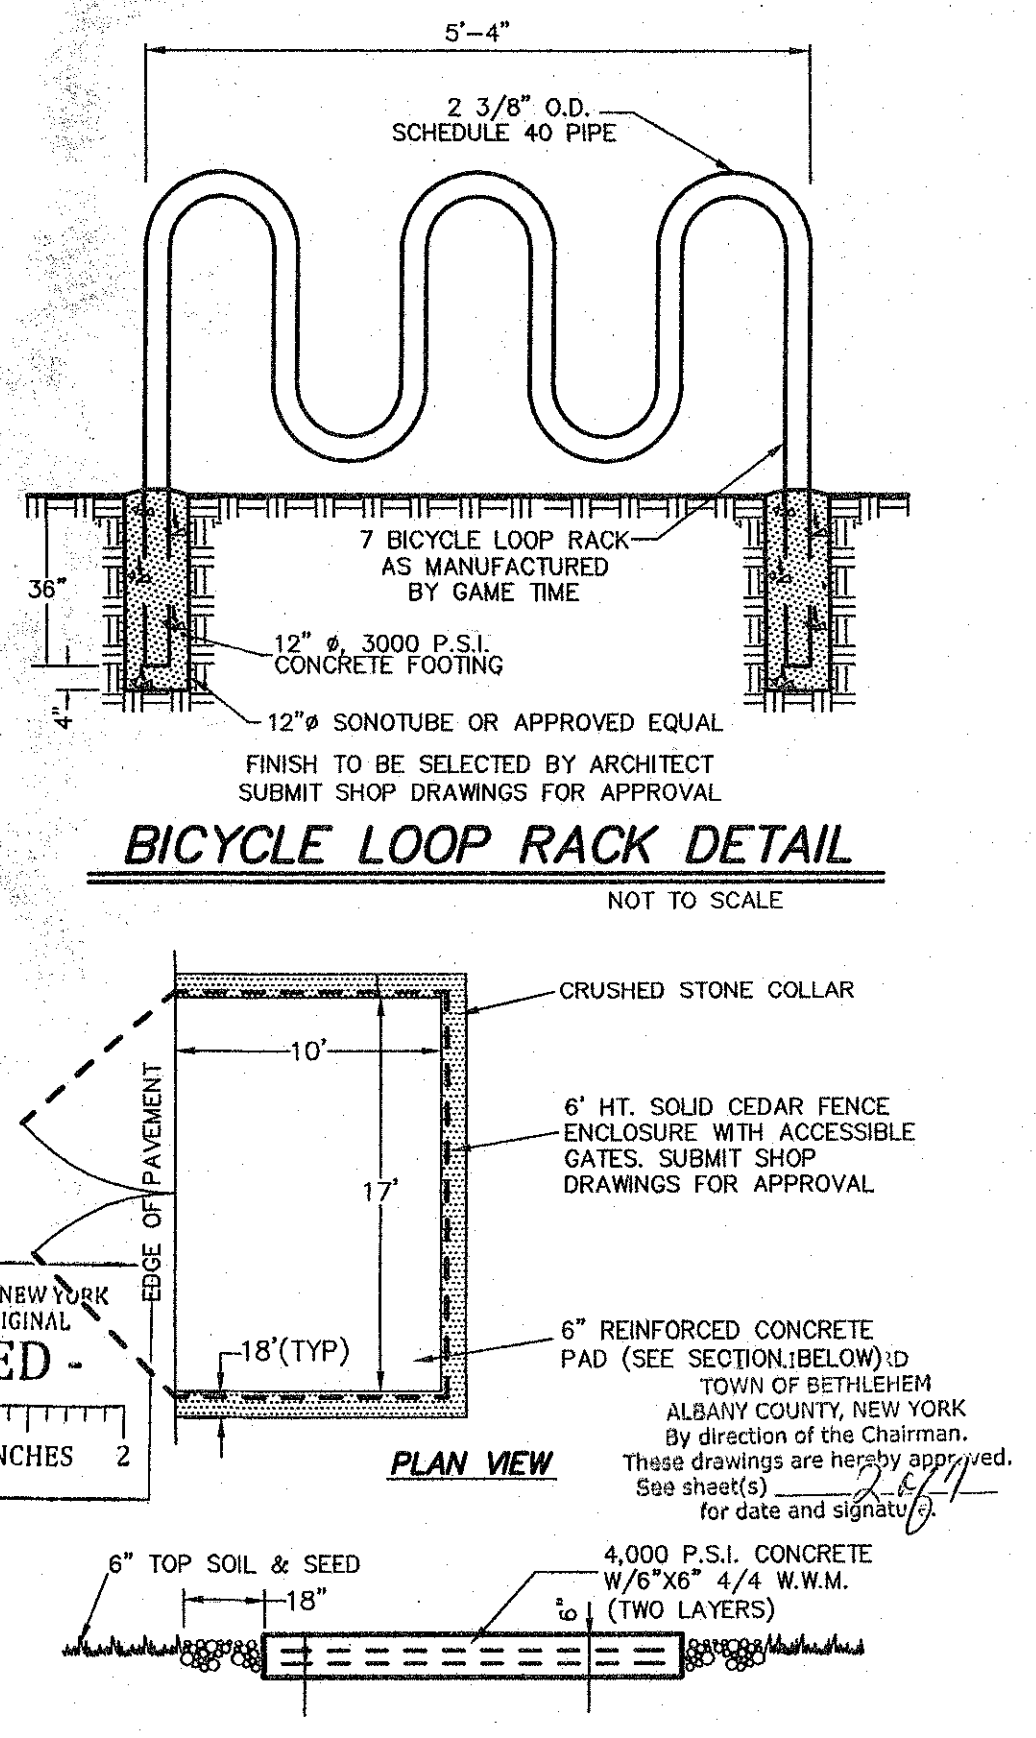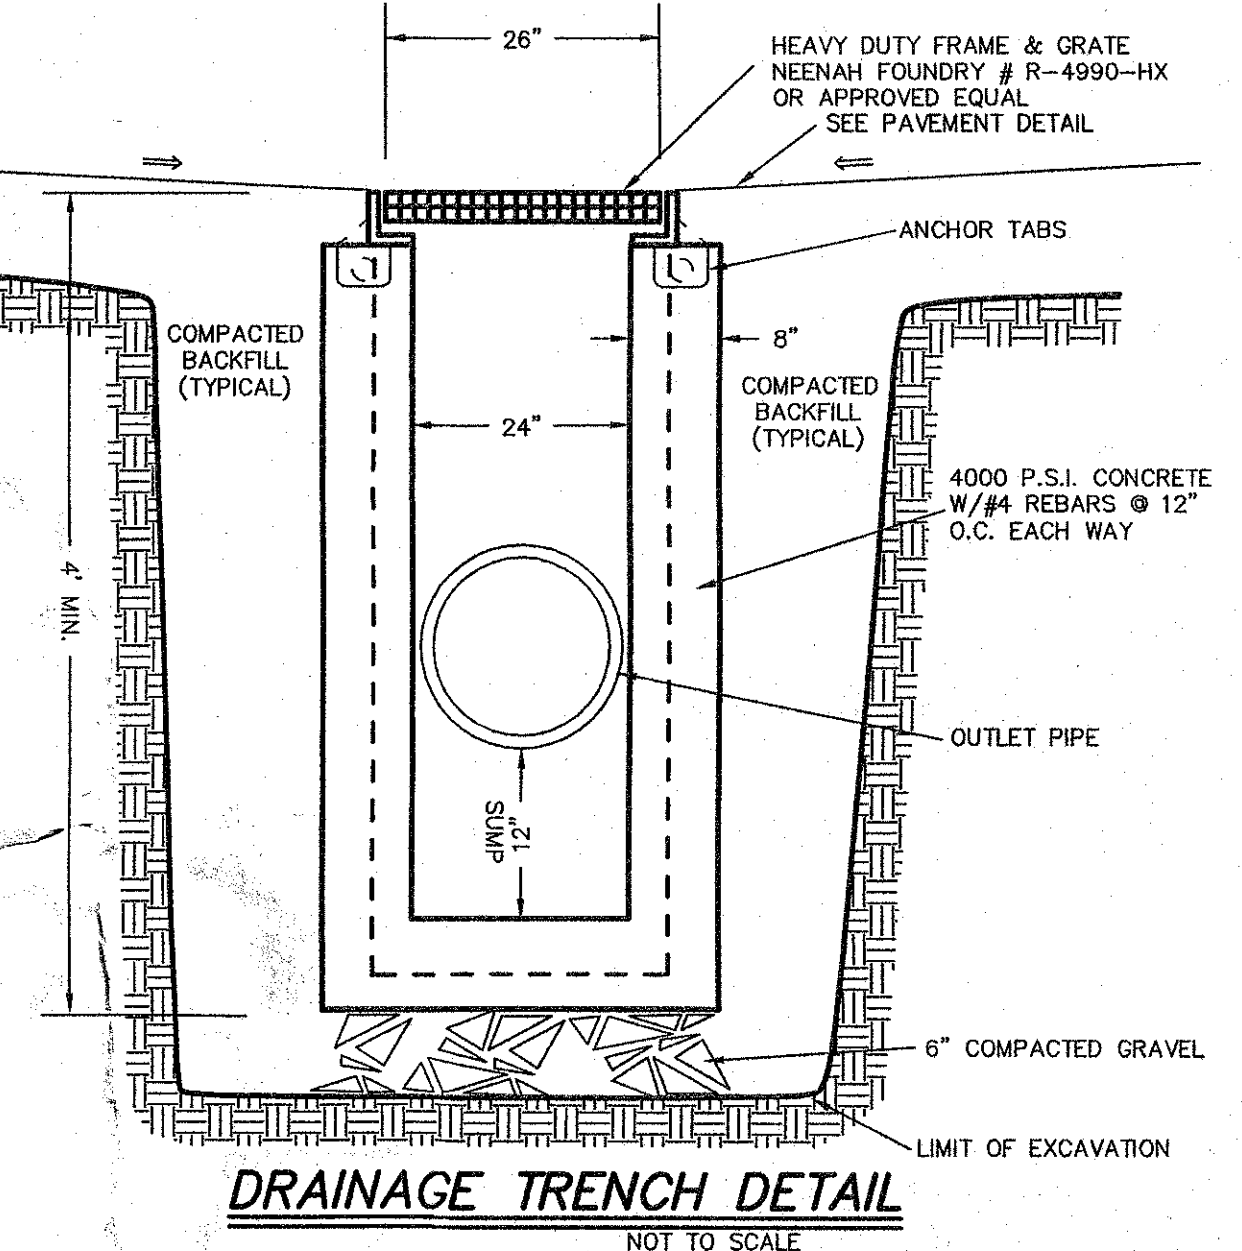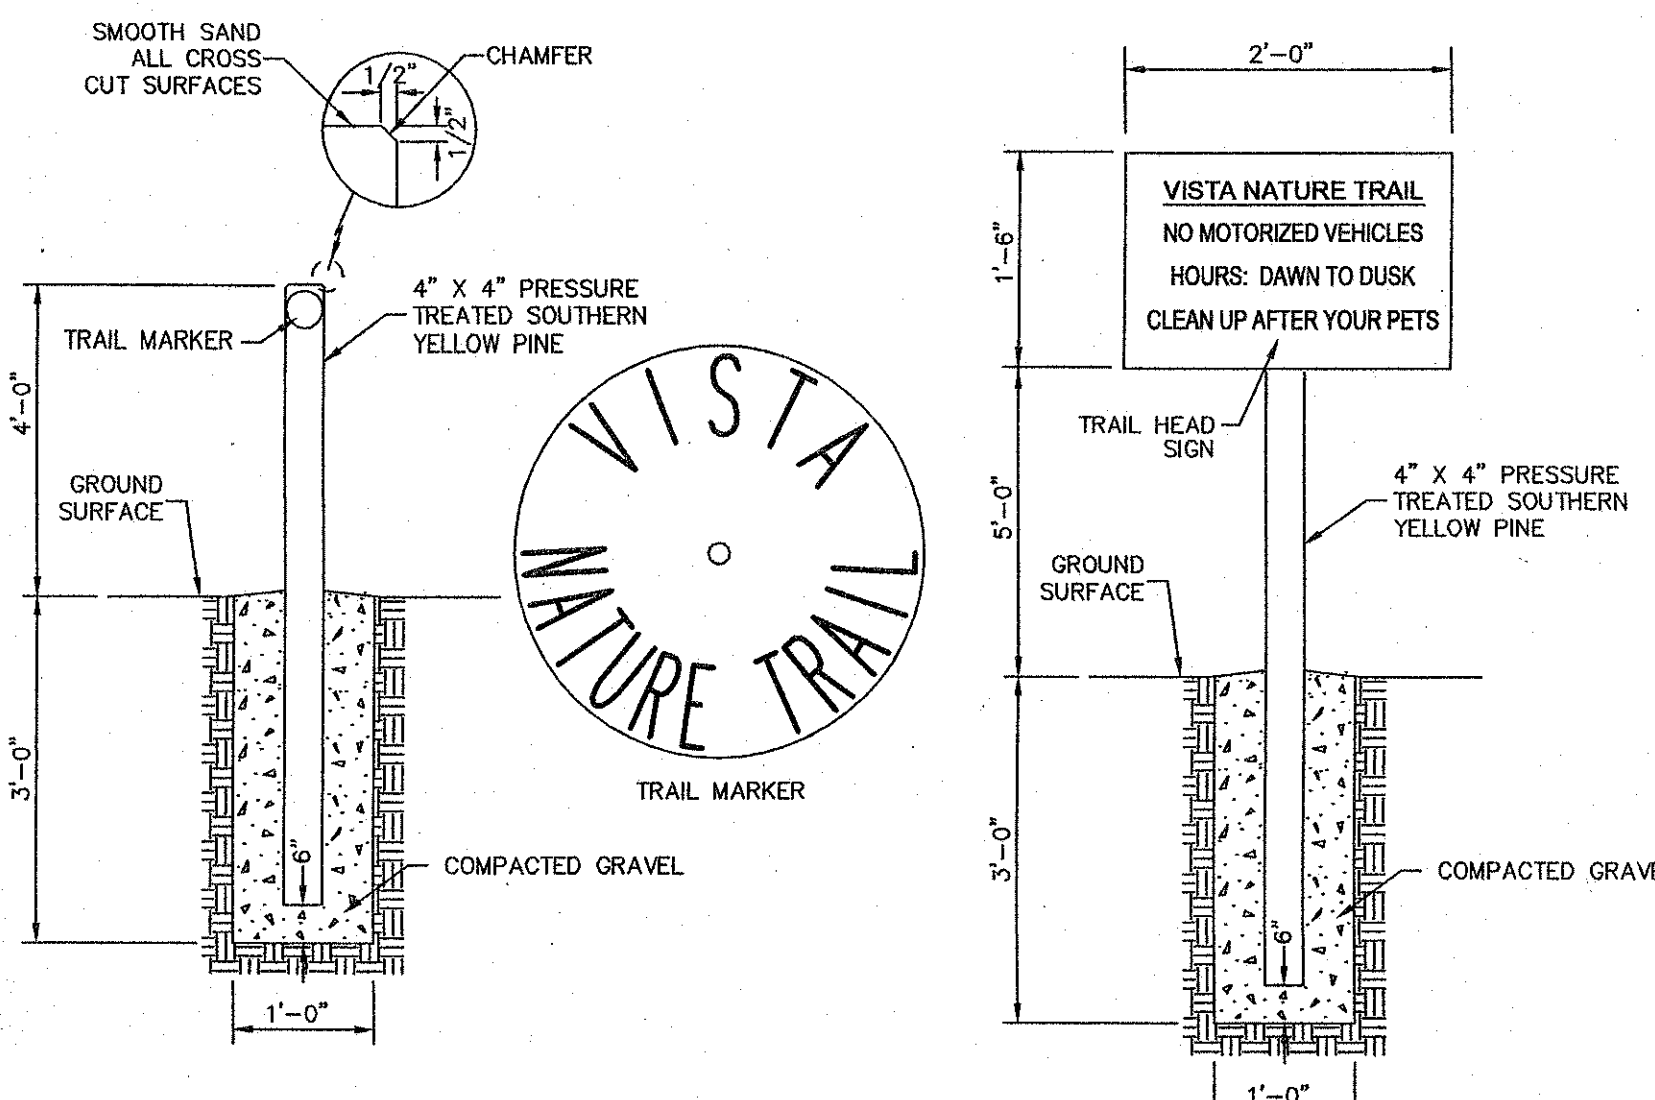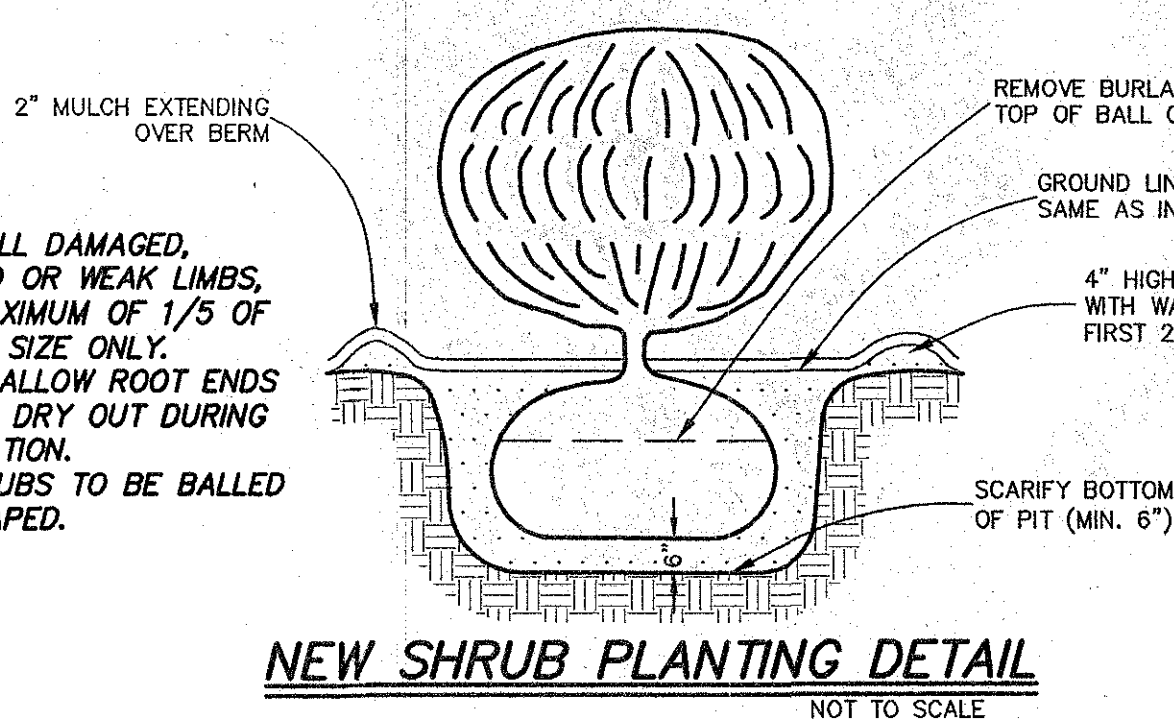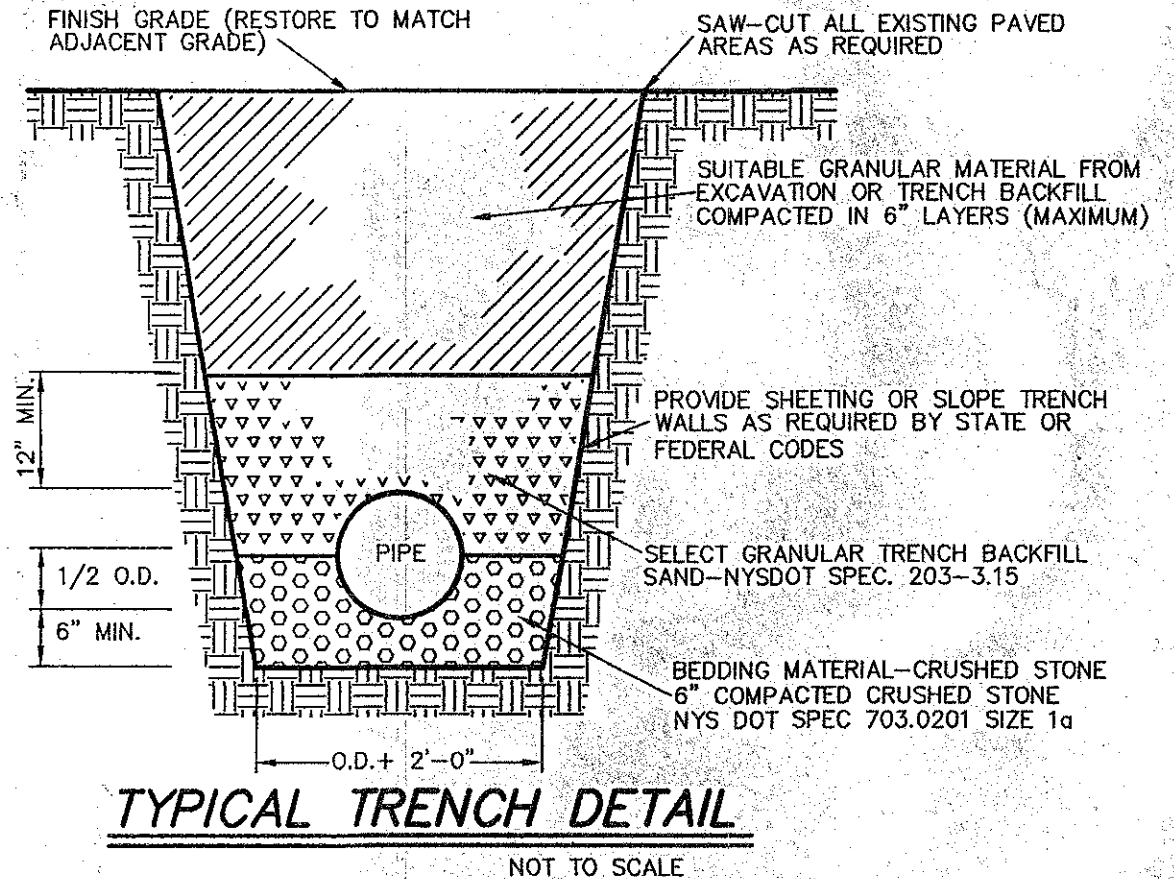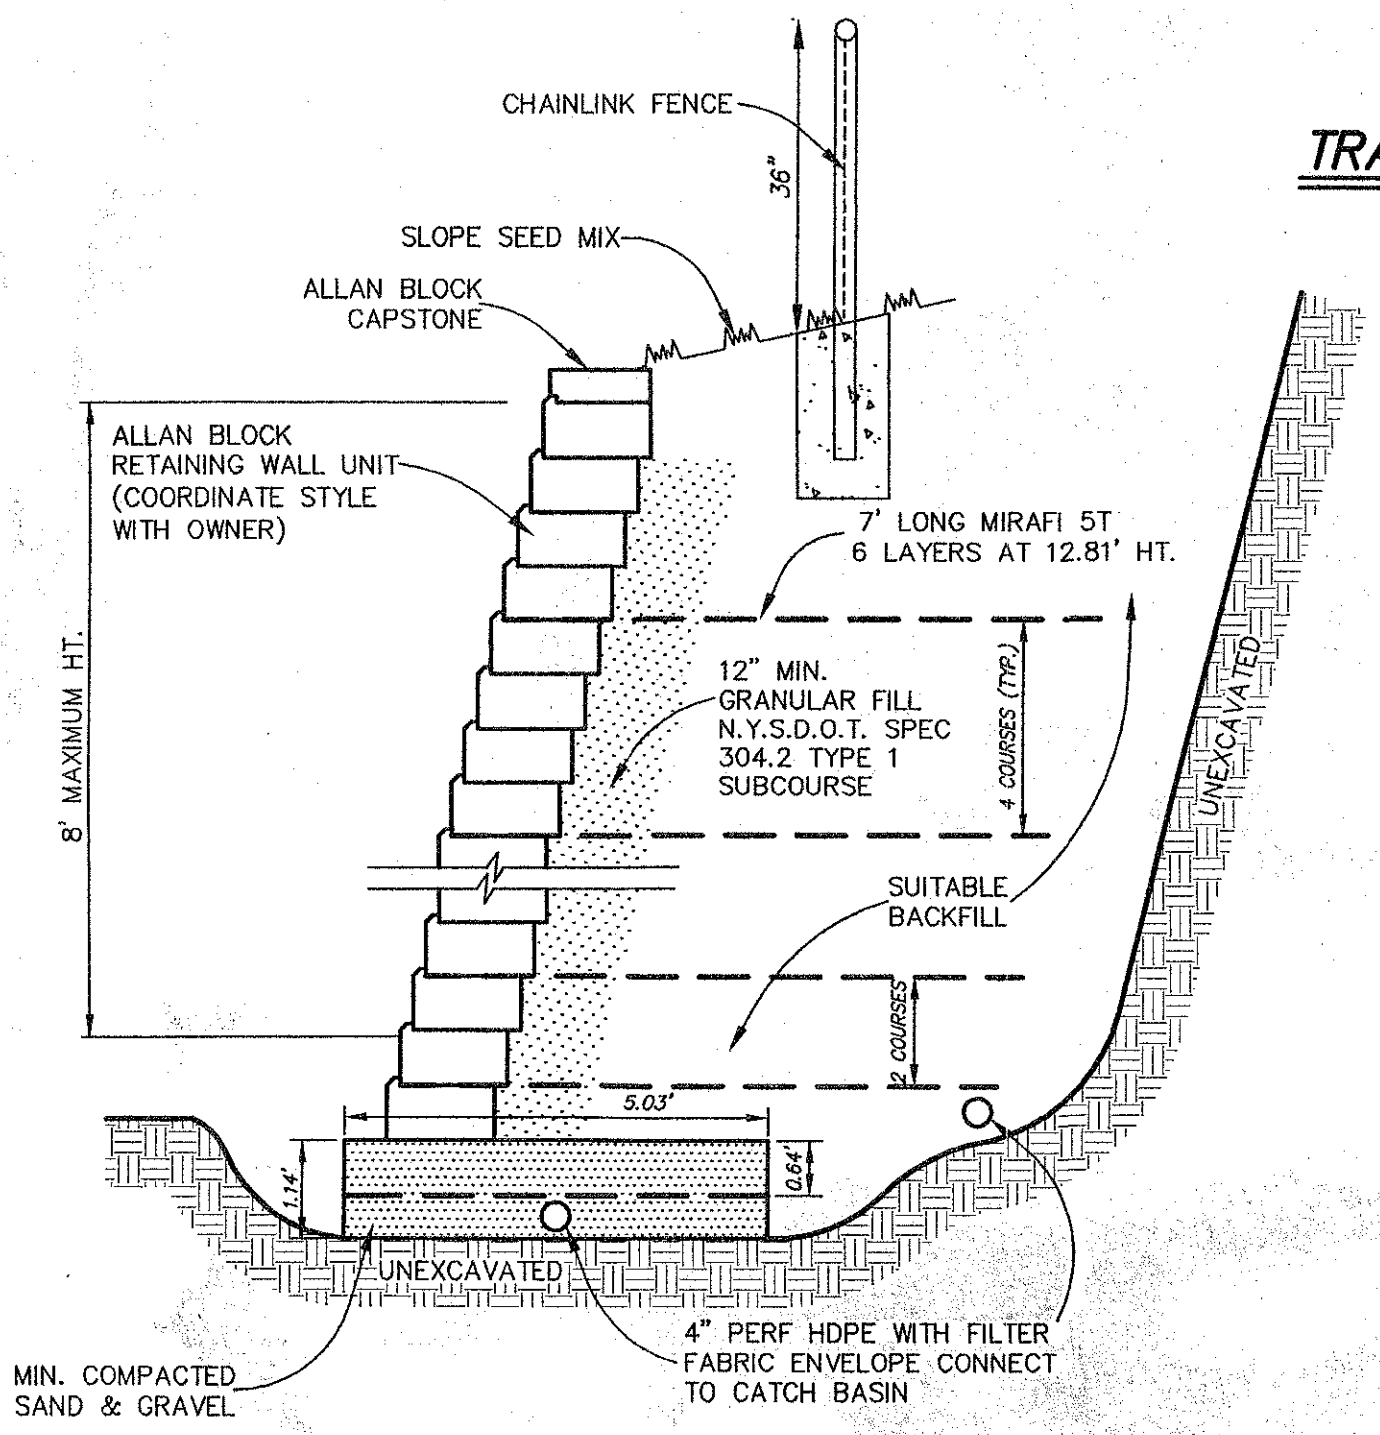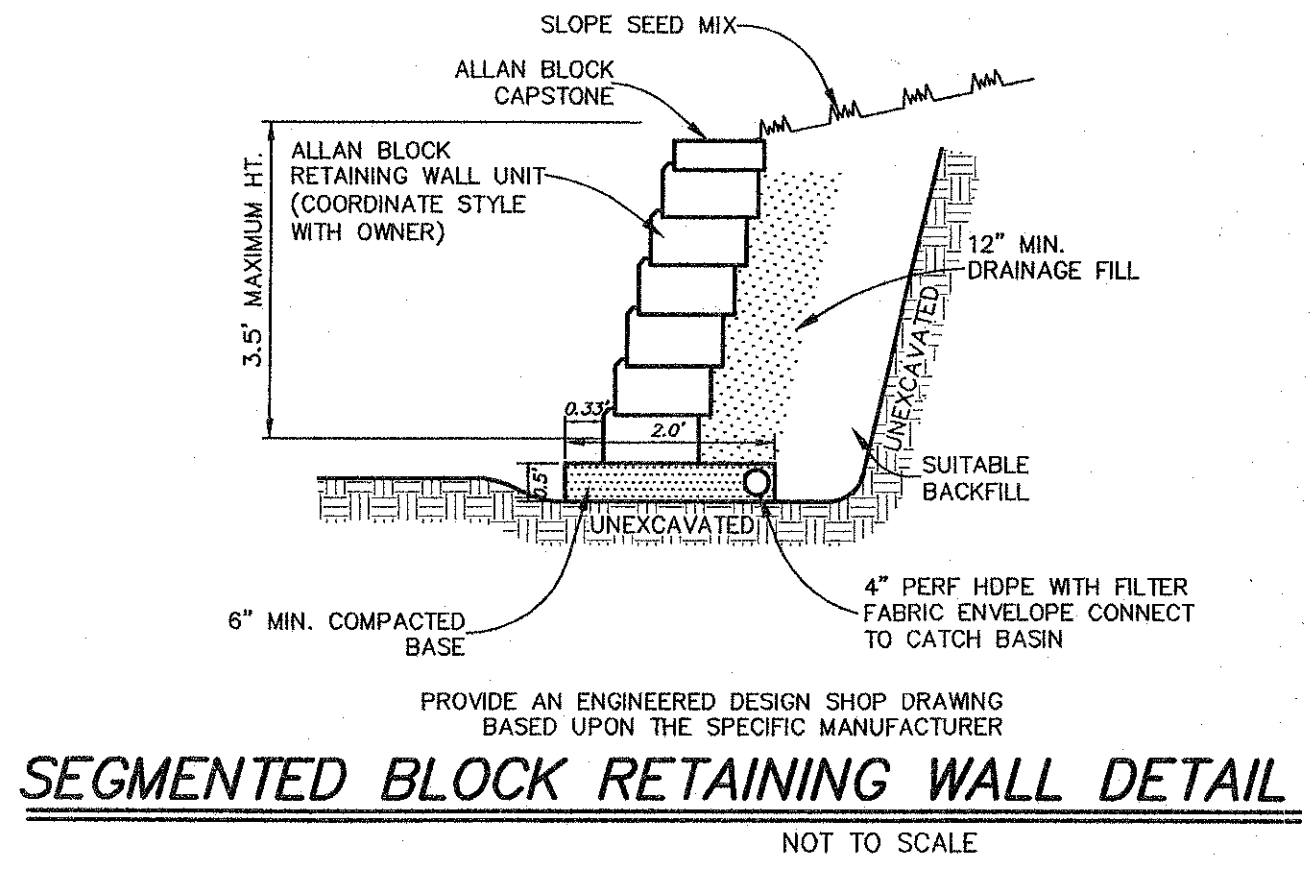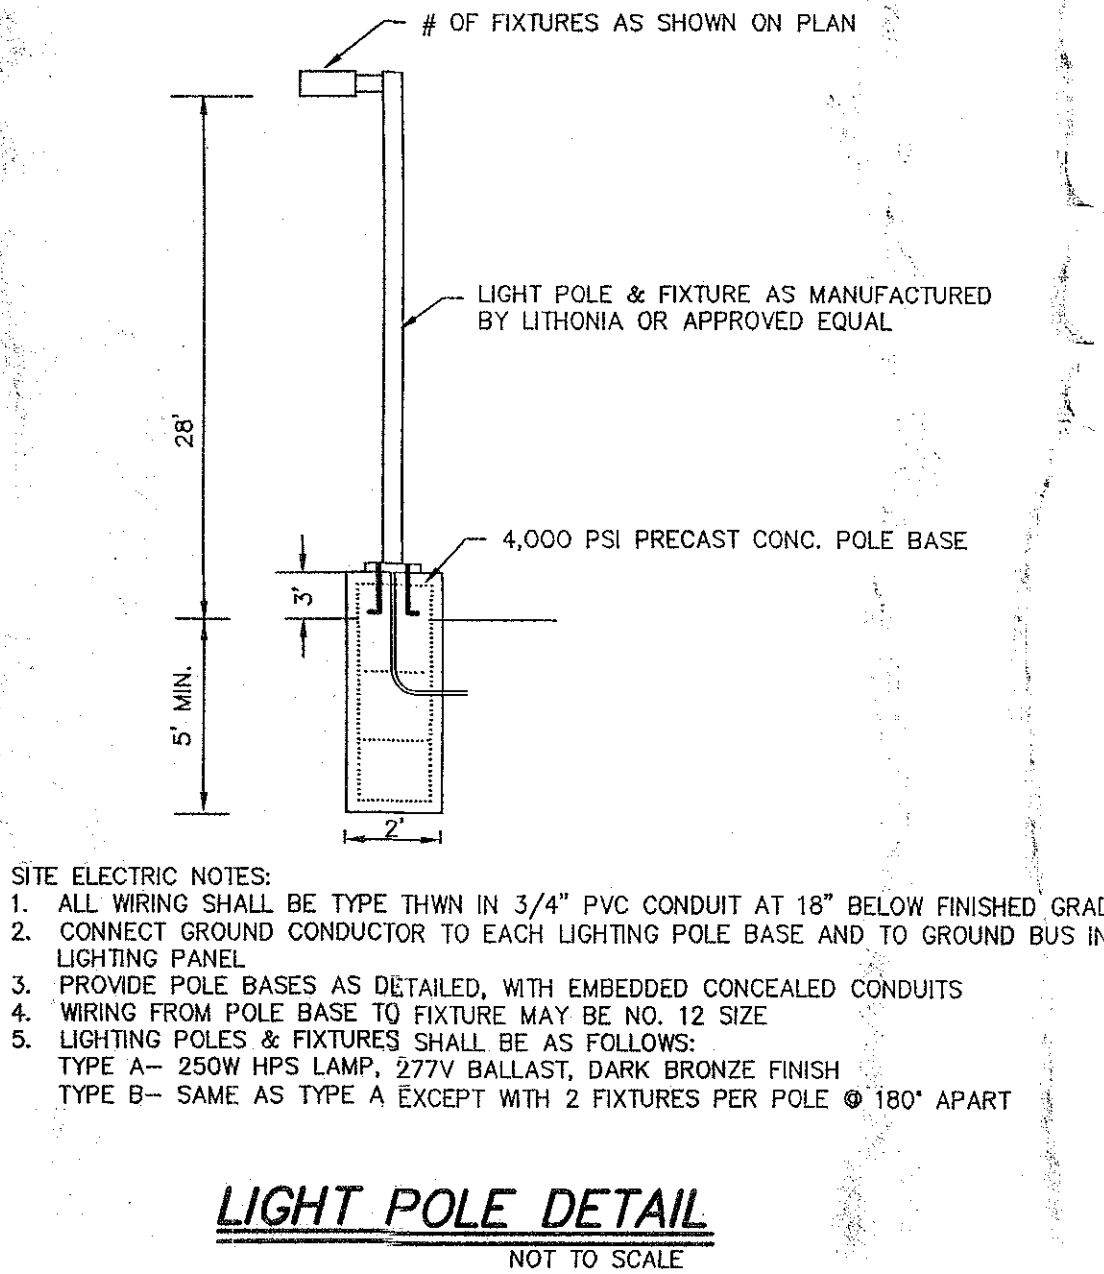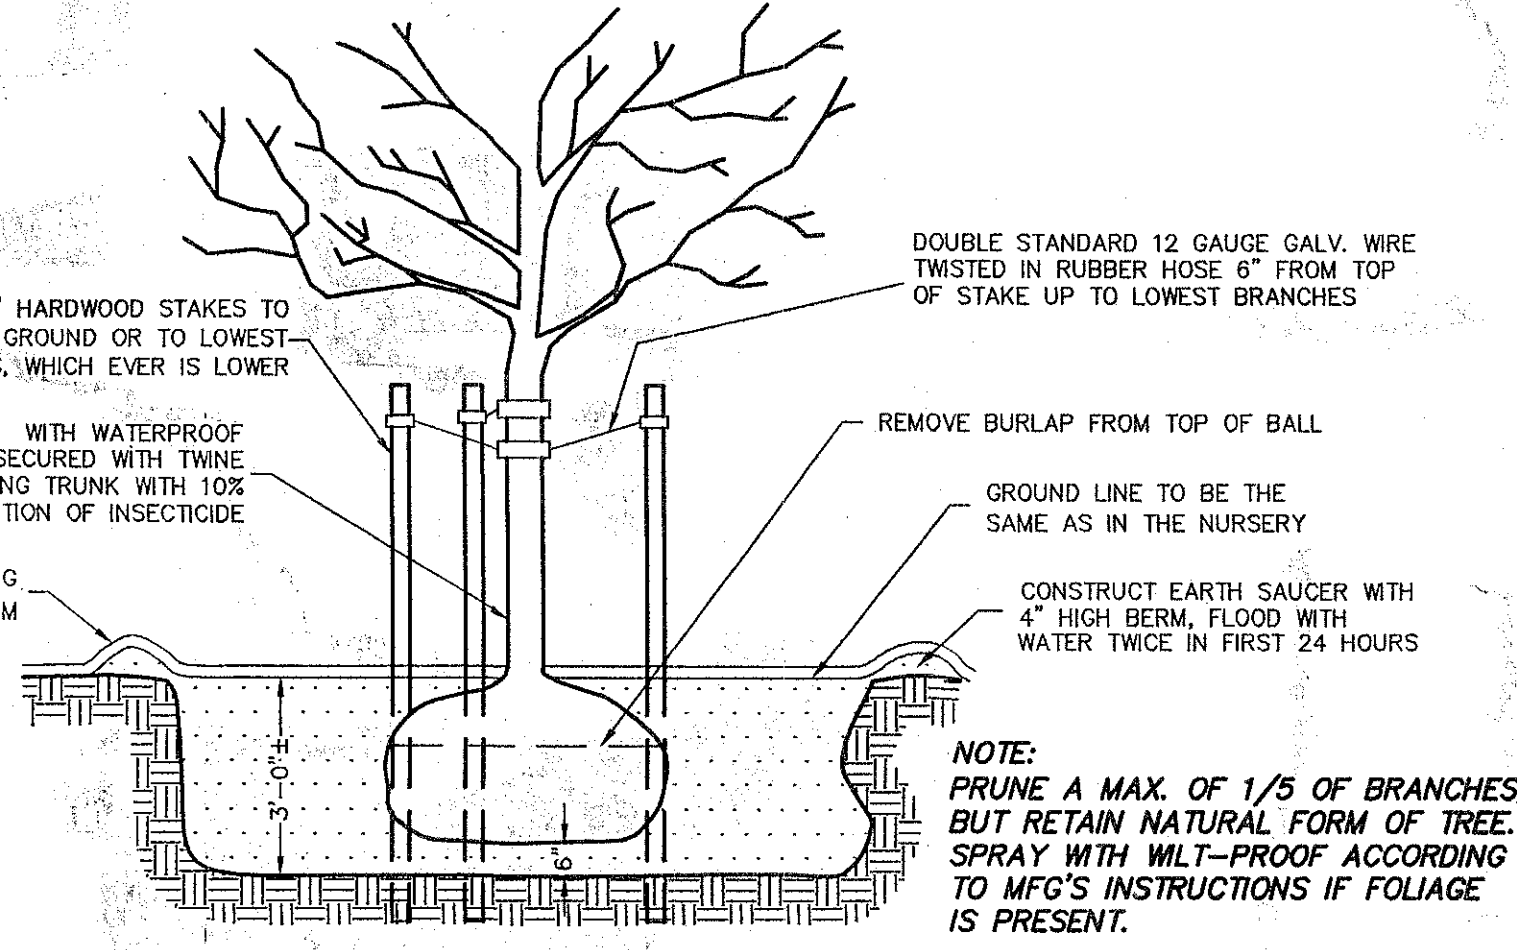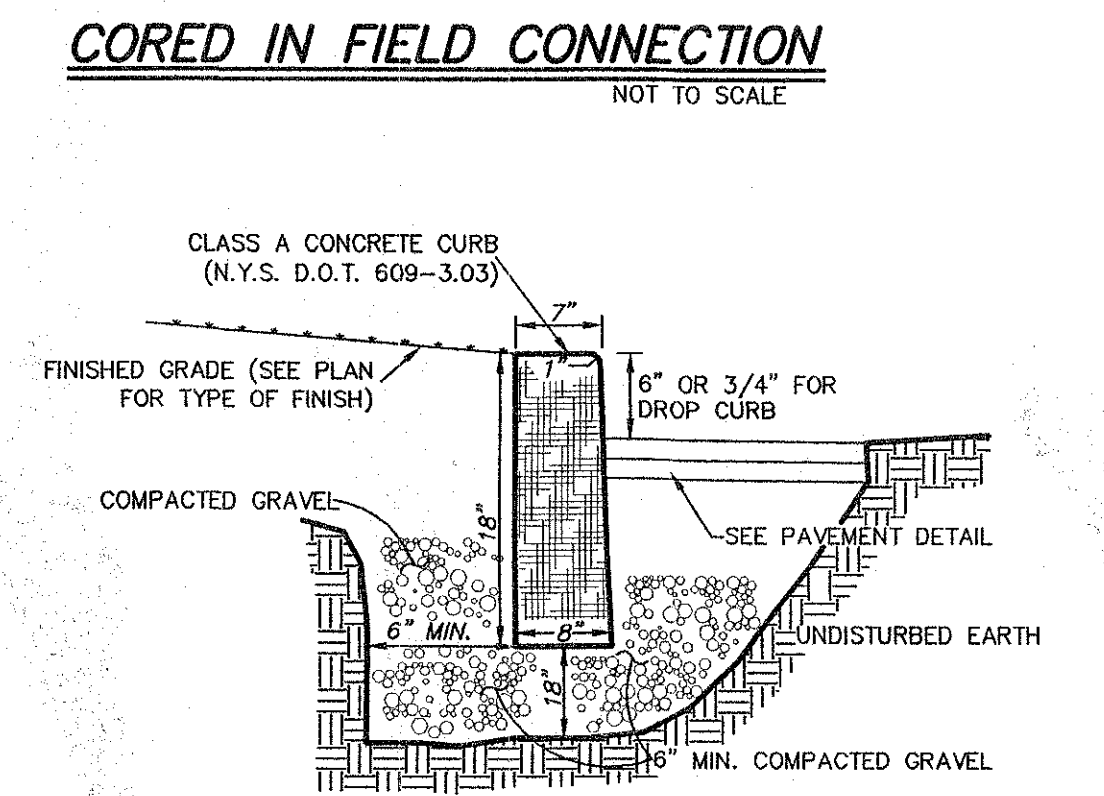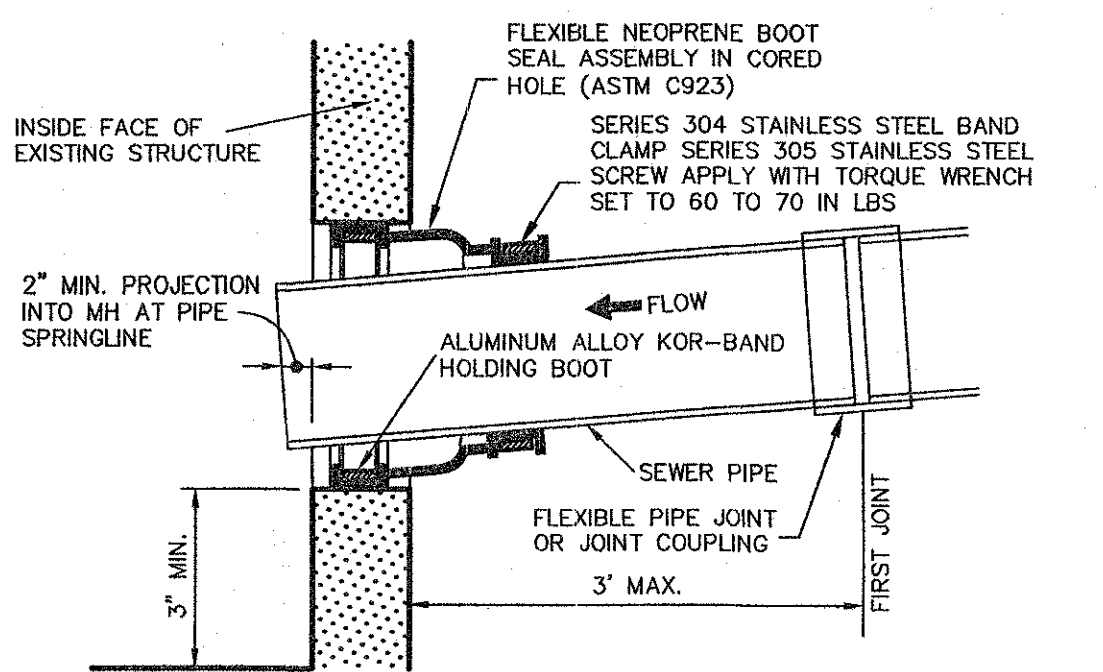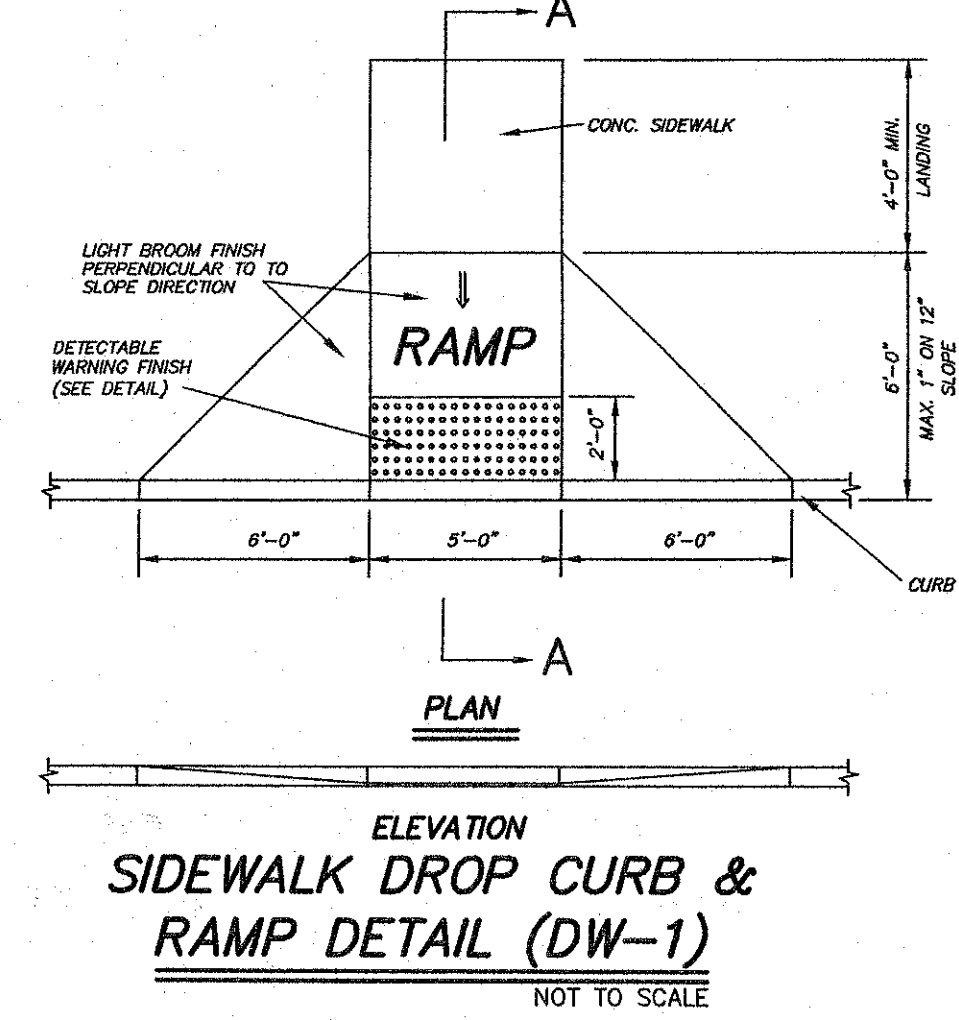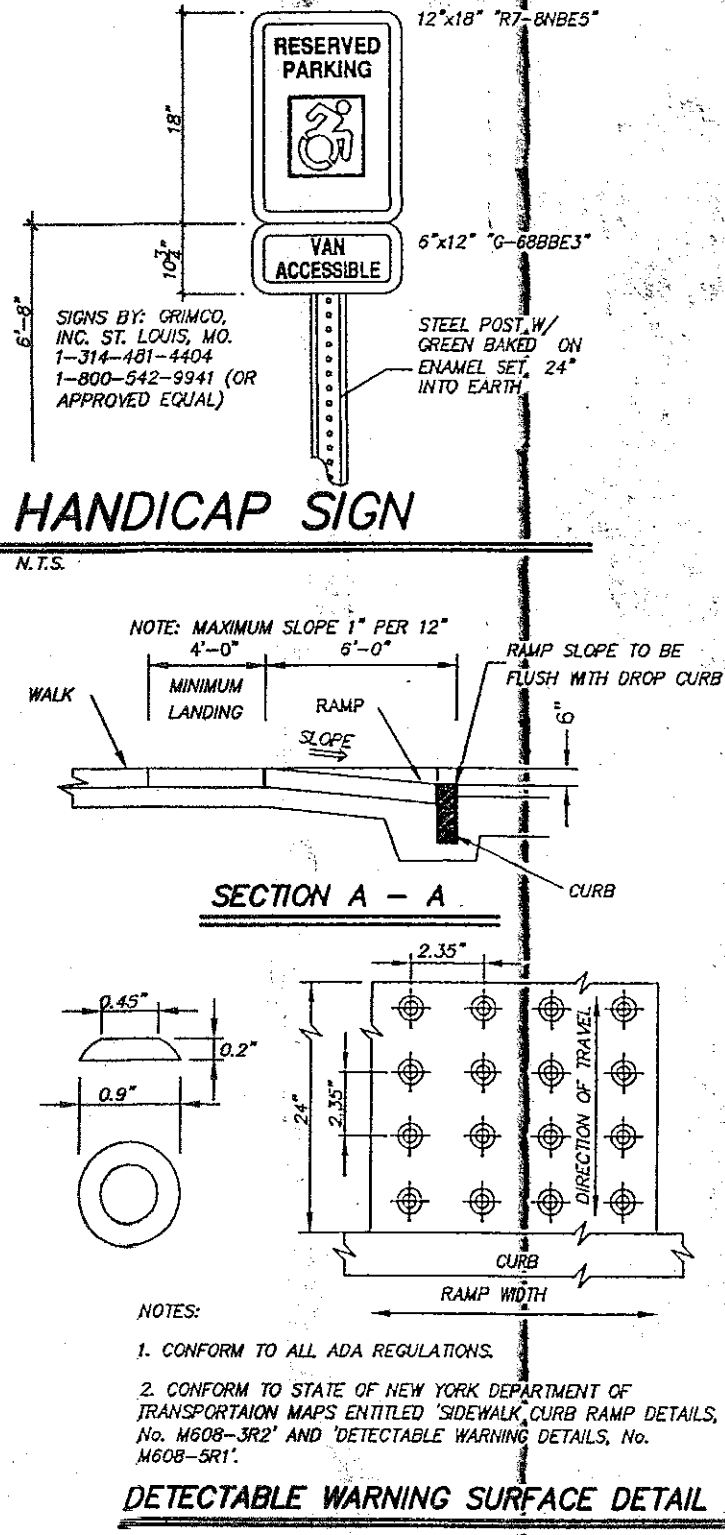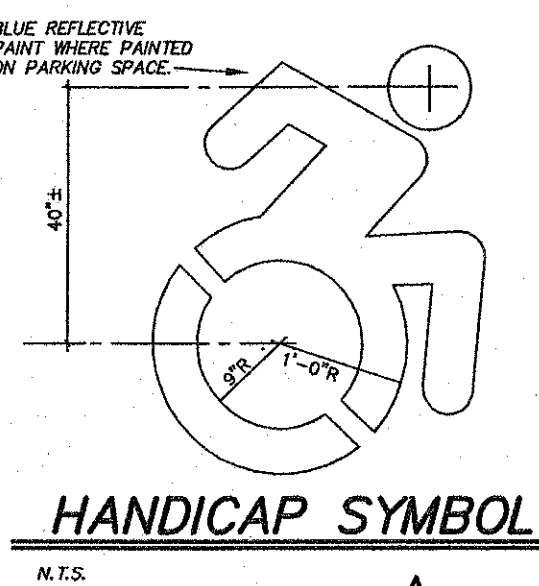

SITE DETAILS FOR No. 85 VISTA BOULEVARD
VISTA TECHNOLOGY CAMPUS
TOWN OF BETHLEHEM
ALBANY COUNTY, STATE OF NEW YORK

HERSHBERG & HERSHBERG
Consulting Engineers and Land Surveyors
18 Locust Street
Albany, New York 12203

ALTERATION OF THIS DOCUMENT EXCEPT BY A LICENSED PROFESSIONAL ENGINEER OR LAND SURVEYOR, IS ILLEGAL.

STATE OF NEW YORK
JAMES R. HERSHBERG
Professional Engineer & Land Surveyor
044225

DATE	REVISIONS
1/28/15	SWPPP AND DETAILED SITE PLAN
1/28/15	COMMENT LETTER 1-9-15
2/9/15	PLANNING BOARD COMMENTS
2/23/15	RESPONSE TO COMMENTS
3/2/15	RESPONSE TO COMMENTS
3/12/15	RESPONSE TO COMMENTS
3/23/15	RESPONSE TO COMMENTS

SCALE: AS NOTED
DATE: 10/28/14
CHK: DRH
BY: NW
FILE: 140067