


1 FRONT ELEVATION
SCALE: 1/4" = 1'

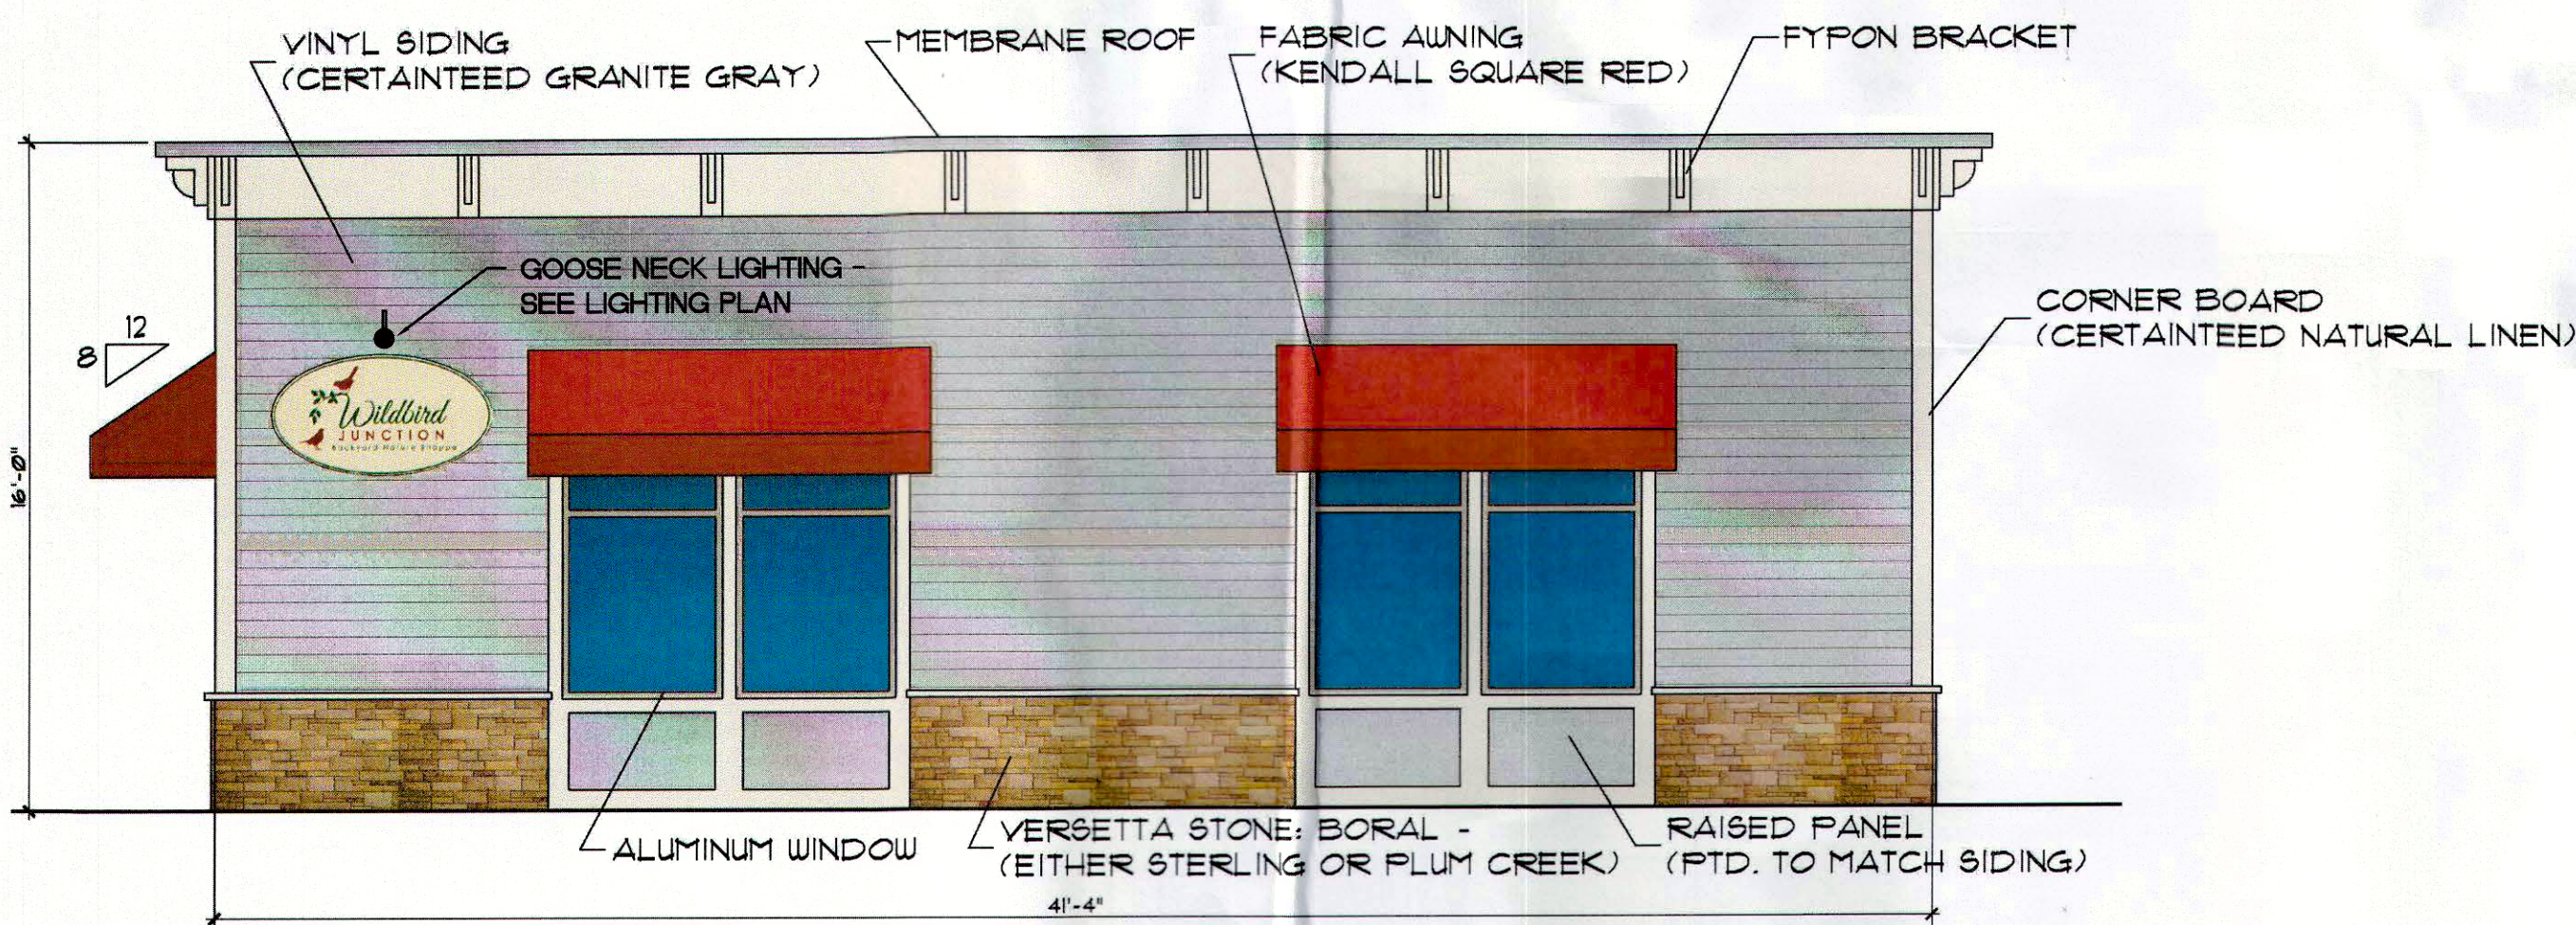

2 RIGHT ELEVATION
SCALE: 1/4" = 1'

GENERAL NOTES:

- AWNINGS ARE TO CONSIST OF HIGH QUALITY COTTON OR ACRYLIC CANVAS PER DELAWARE AVENUE HAMLET ENHANCEMENT STUDY. FIBERGLASS, PLASTICS AND VINYL SHALL BE AVOIDED.

ARCHITECTURAL DESIGN BY:


Harris A. Sanders Architects, P.C.
252 Washington Avenue
Albany, New York 12210
(518) 426-3544
info@sandersarchitects.com

ARCHITECTURAL DESIGN BY:

Harris A. Sanders Architects, P.C.
252 Washington Avenue
Albany, New York 12210
(518) 426-3544
info@sandersarchitects.com


Weston & Sampson
WESTON & SAMPSON, P.E., L.S., L.A., P.C.
22 High Street, Rensselaer, N.Y. 12144
Tel: (518) 463-4400 Fax: (518) 432-6741
(800) SAMPSON
www.westonandsampson.com

--	--	

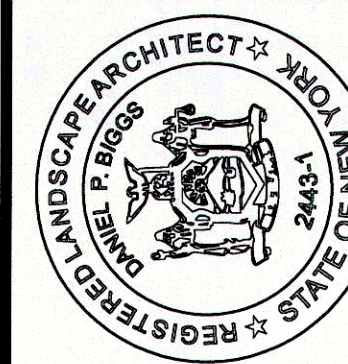

308 DELAWARE AVENUE, DELMAR, NEW YORK 12054	ARCHITECTURAL ELEVATIONS	APP. BY	JFB
SITE PLAN DOCUMENTS		CHK. BY	DPB
		DSN. BY	DPB
		DR. BY	JWG
JOB NO.	N2140047	CONTRACT:	AS NOTED
SCALE:	A2.1	FILE NO.	

PLANNING BOARD APPROVAL

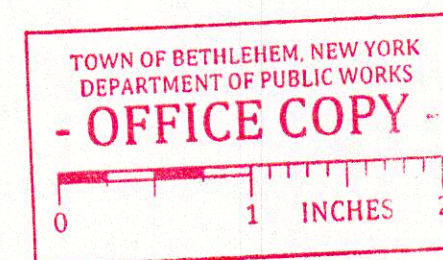

PLANNING BOARD
TOWN OF BETHLEHEM
ALBANY COUNTY, NEW YORK
By direction of the Chairman.
These drawings are hereby approved.
See sheet(s) 2, 4, 10
for date and signature

A2.1