



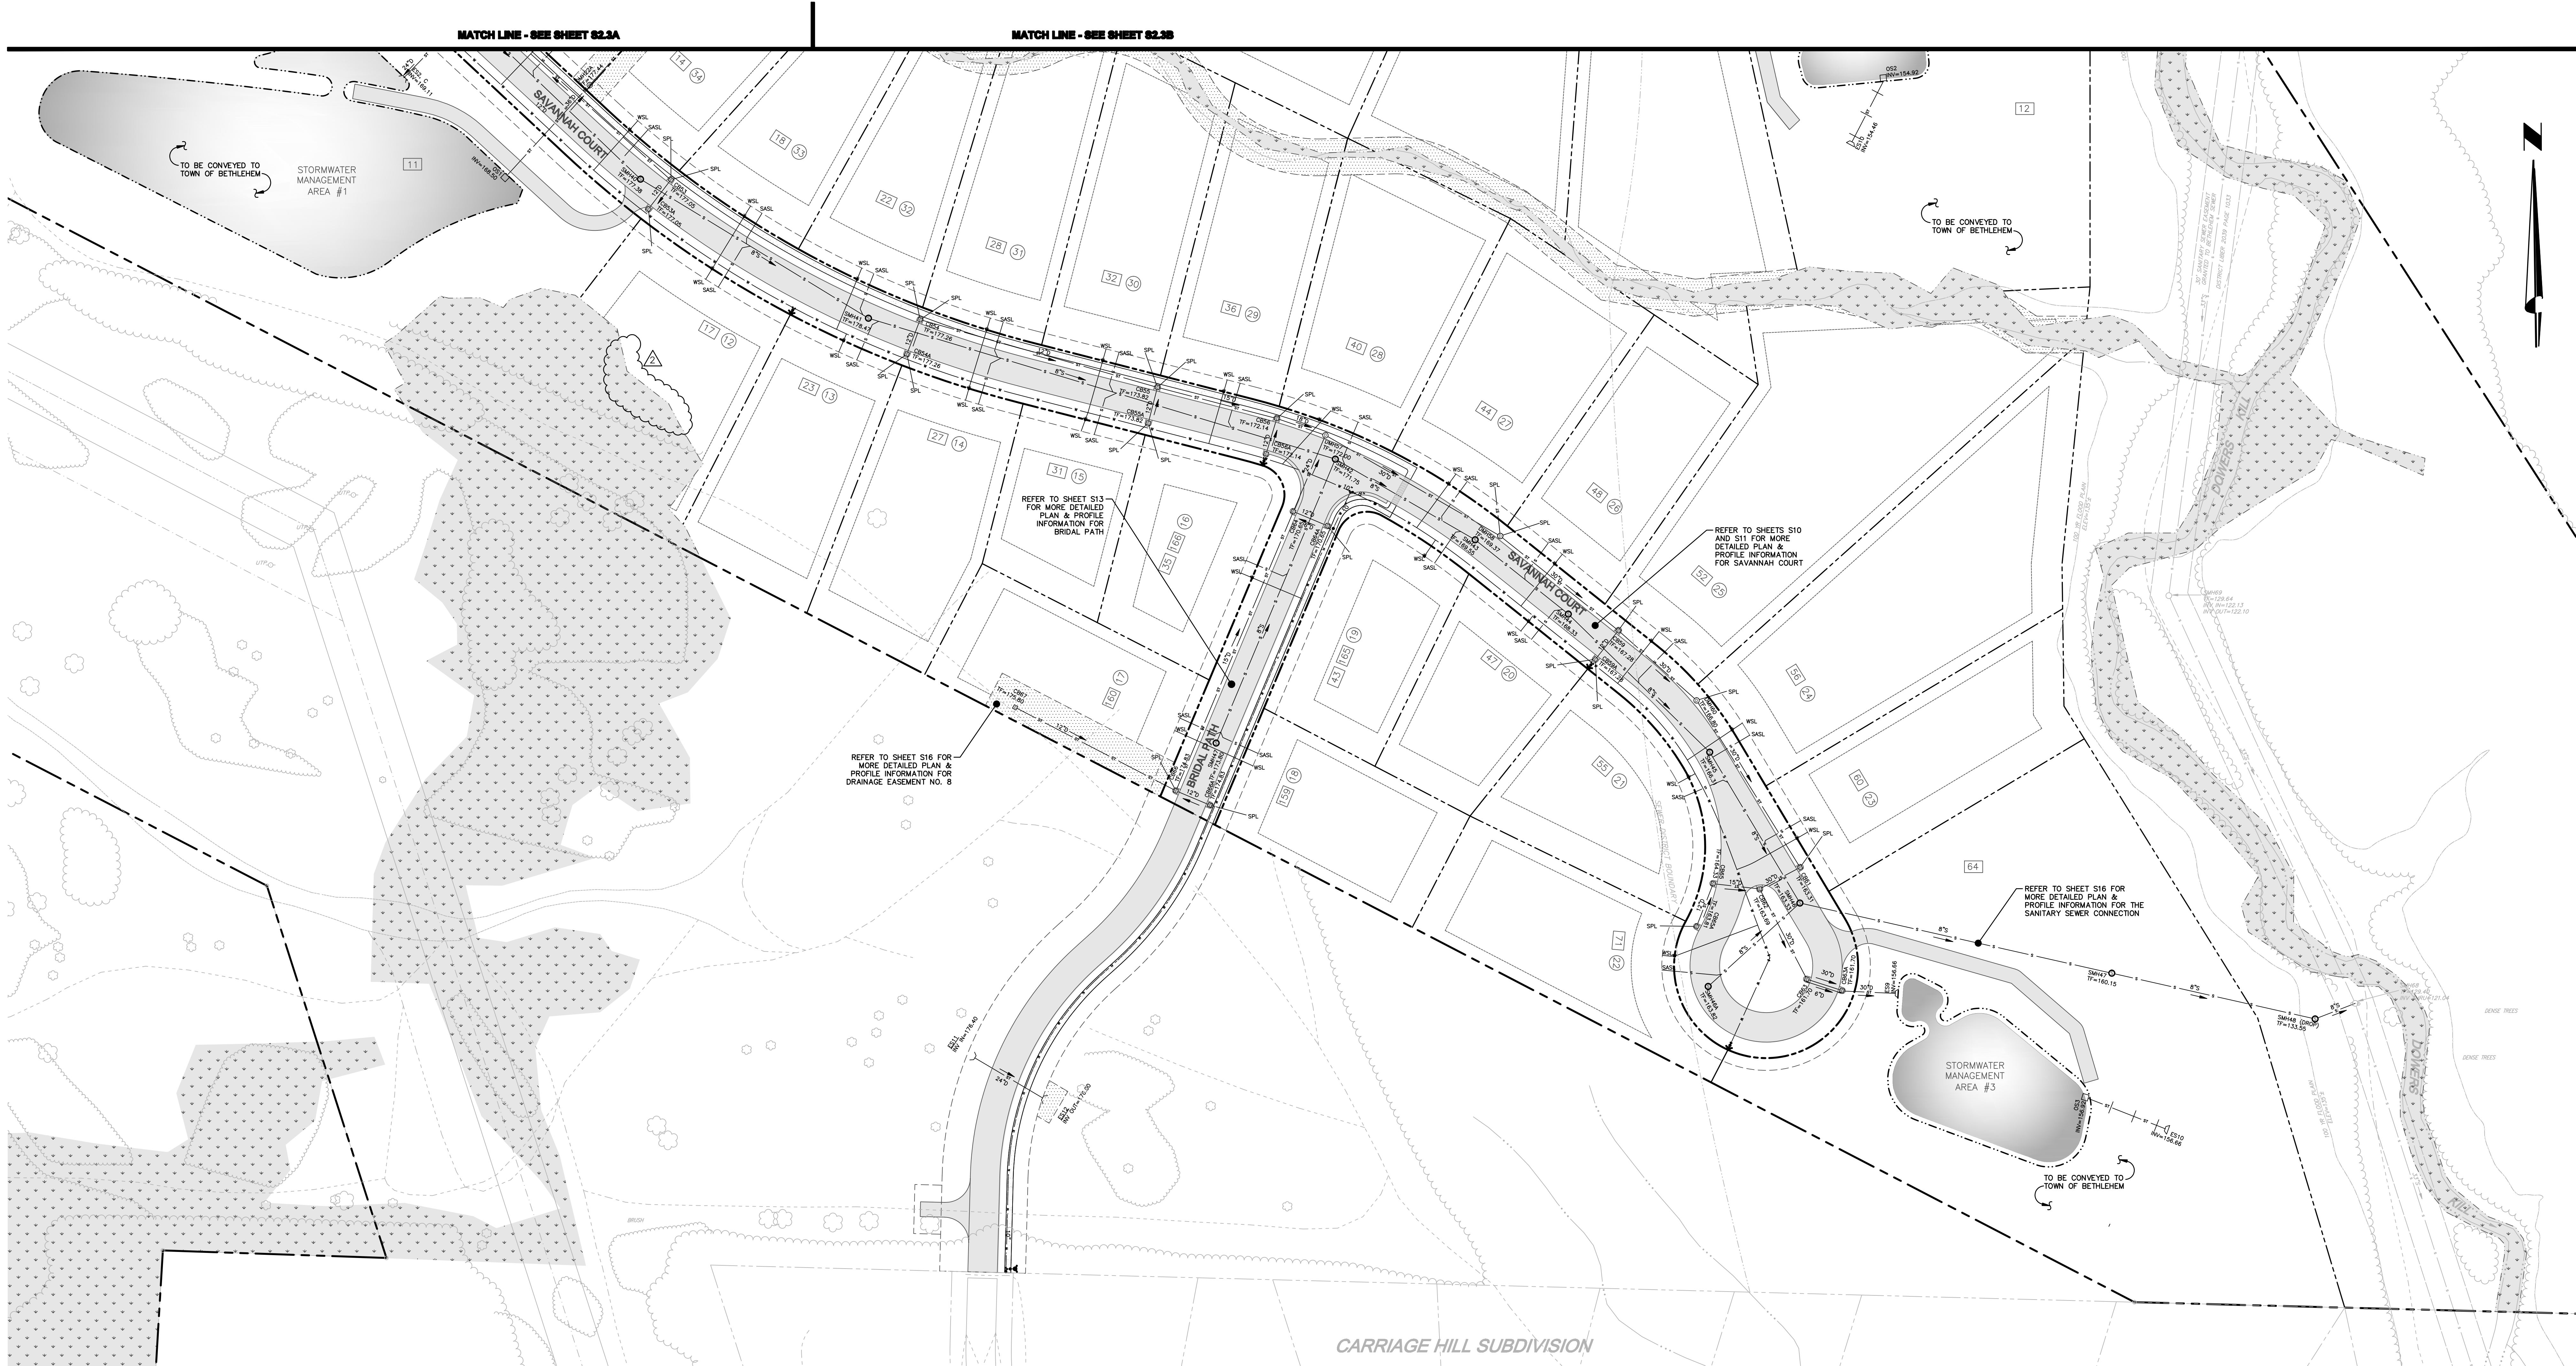

- LEGEND:**
- EXISTING LOT LINE
 - LOT LINE
 - SETBACK LINE
 - EASEMENT LINE
 - IRON ROD FOUND
 - IRON PIPE FOUND
 - HYDRANT
 - WATER MAIN
 - SEWER LINE
 - WATER COURSE OR SURFACE WATER BOUNDARY
 - FEDERAL WETLAND BOUNDARY
 - TREE LINE
 - TREE TYPE
 - WATER/SEWER DISTRICT LINE
 - SUMP PUMP LATERAL
 - PROPOSED STORM SEWER CATCH BASIN W/ GRATE
 - PROPOSED STORM SEWER MANHOLE W/ COVER
 - PROPOSED STORM SEWER END SECTION WITH RIP RAP APRON
 - PROPOSED DUCTILE IRON WATER MAIN, HYDRANT, GATE VALVE & TEE
 - PROPOSED SANITARY SEWER MANHOLE W/ COVER
 - PROPOSED LOT STREET NUMBER
 - PROPOSED PROPERTY LINE CURVE DATA (REFER TO CURVE TABLE)
 - PROPOSED PROPERTY LINE DATA (REFER TO LINE TABLE)
 - PROPOSED SANITARY SEWER LATERAL
 - PROPOSED WATER SERVICE LATERAL

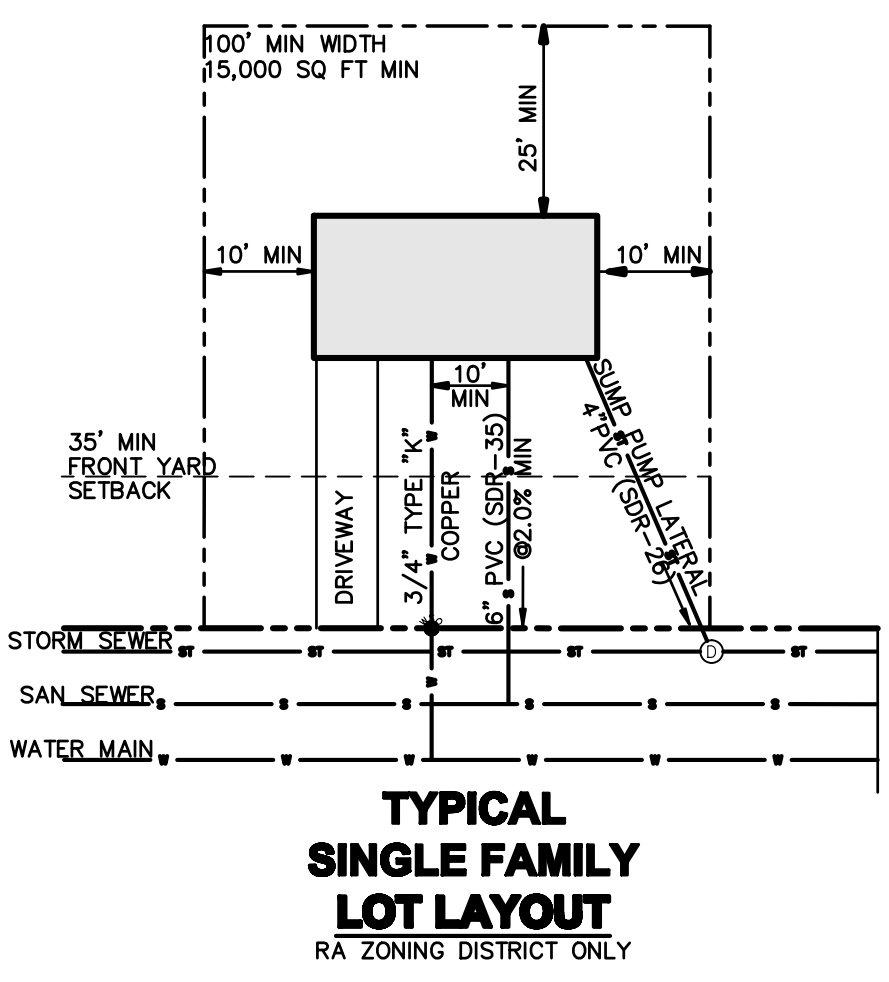

APPLICANT:
AUGUSTINE HOMES
1900 WESTERN AVENUE
ALBANY, NY 12203
PH: (518) 456-1010
FAX: (518) 456-1999

ALL RIGHTS RESERVED. COPY OR REPRODUCTION OF THIS PLAN OR ANY PORTION THEREOF IS PROHIBITED WITHOUT THE WRITTEN PERMISSION OF THE DESIGN ENGINEER, SURVEYOR, OR ARCHITECT.
ALTERATION OF THIS DRAWING, EXCEPT BY A LICENSED P.E. IS ILLEGAL. ANY ALTERATION BY A P.E. MUST BE INDICATED AND BEAR HIS SEAL, SIGNATURE AND DATE OF ALTERATION.

THE Chazen COMPANIES
Engineers/Surveyors
Planners
Environmental Scientists

CHAZEN ENGINEERING & LAND SURVEYING CO., P.C.

Dutchess County Office: 21 Fox Street, Poughkeepsie, New York 12601 Phone: (845) 454-3980
Capital District Office: 543 River Street, Troy, New York 12180 Phone: (518) 273-0555
Orange County Office: 350 Meadow Avenue, Newburgh, New York 12550 Phone: (845) 567-1133
North Country Office: 100 Dan Street, Oneida, New York 13620 Phone: (315) 812-0515

REV.	DATE	DESCRIPTION
1	3/10/09	REVISED PER HEALTH DEPARTMENT COMMENTS
2	6/19/09	REMOVED ALL WETLAND IMPACTS

ELM AVENUE EAST RESIDENTIAL DEVELOPMENT

FINAL PLAT UTILITY PLAN

TOWN OF BETHEHEM, ALBANY COUNTY, NEW YORK

drawn: CJB checked: JML
date: 2/19/09 scale: 1"=50'
project no.: 30337.00
sheet no.: **52.3C**