

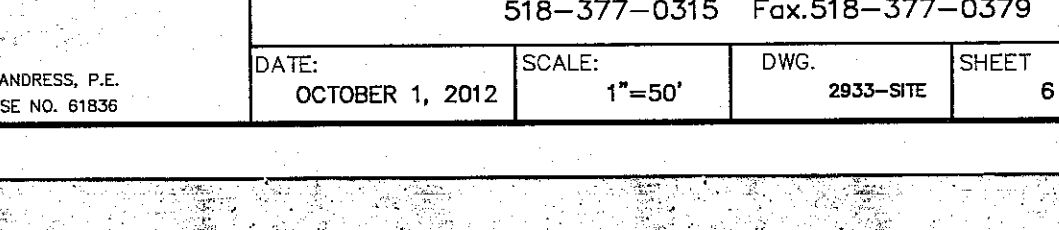
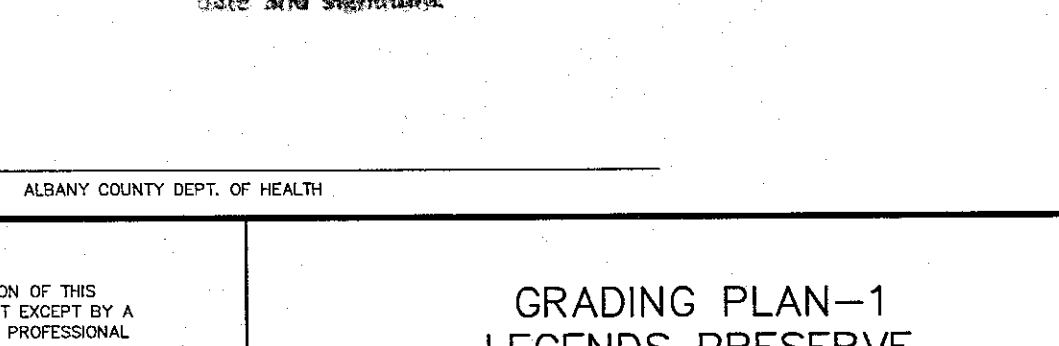
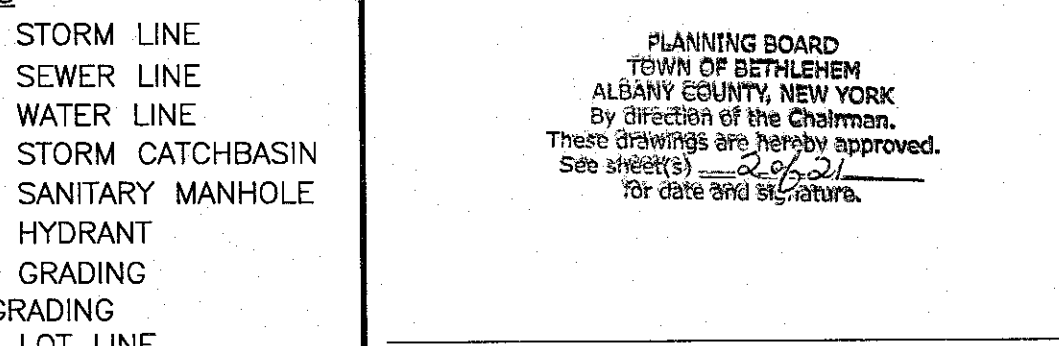
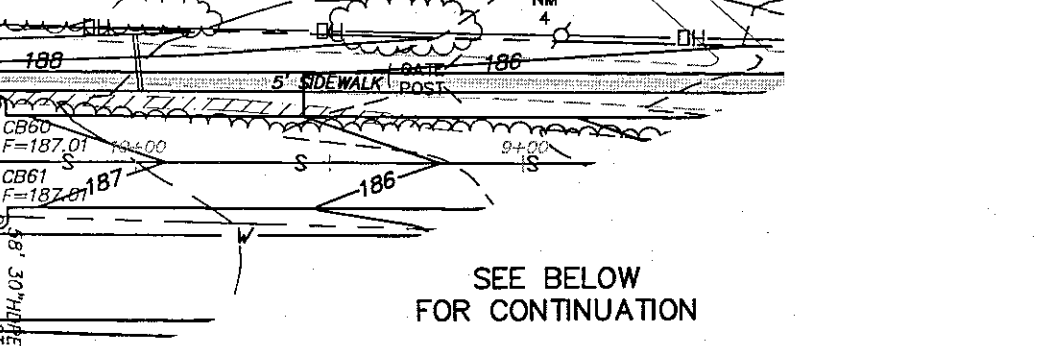
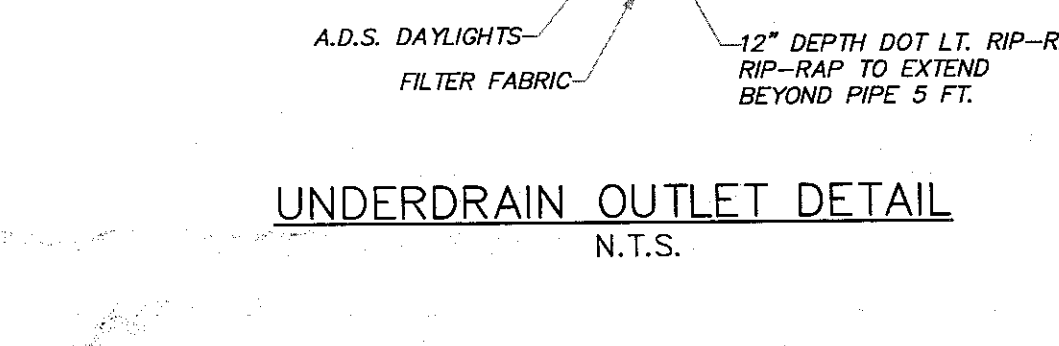
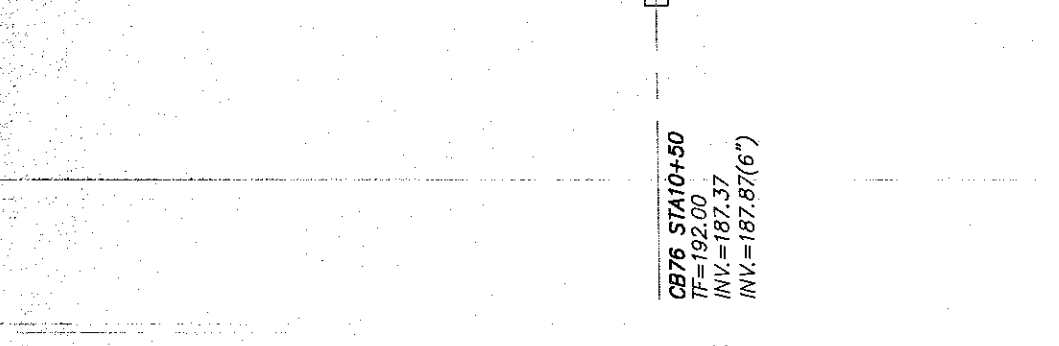
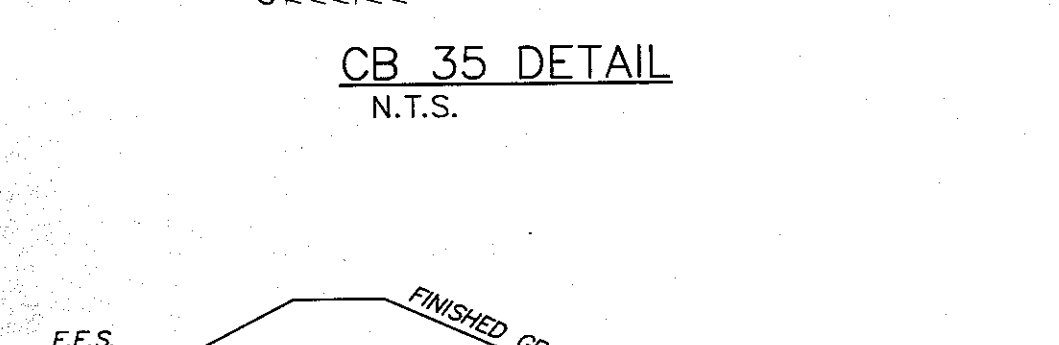
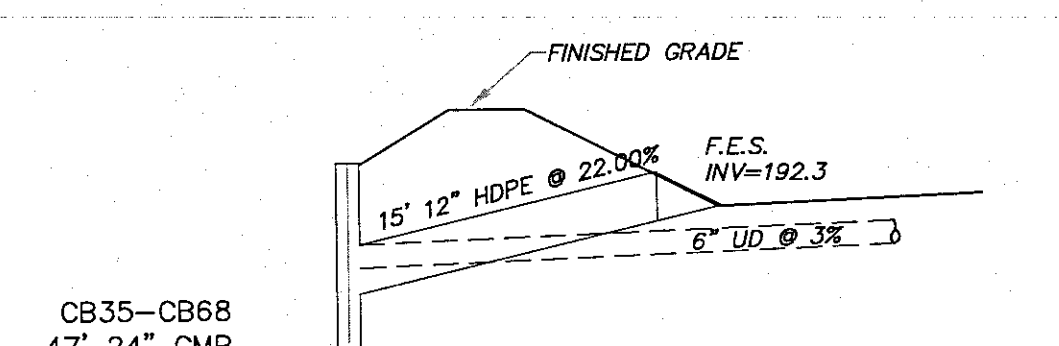


SECTION 2
CONTINUES ON SHEET 6

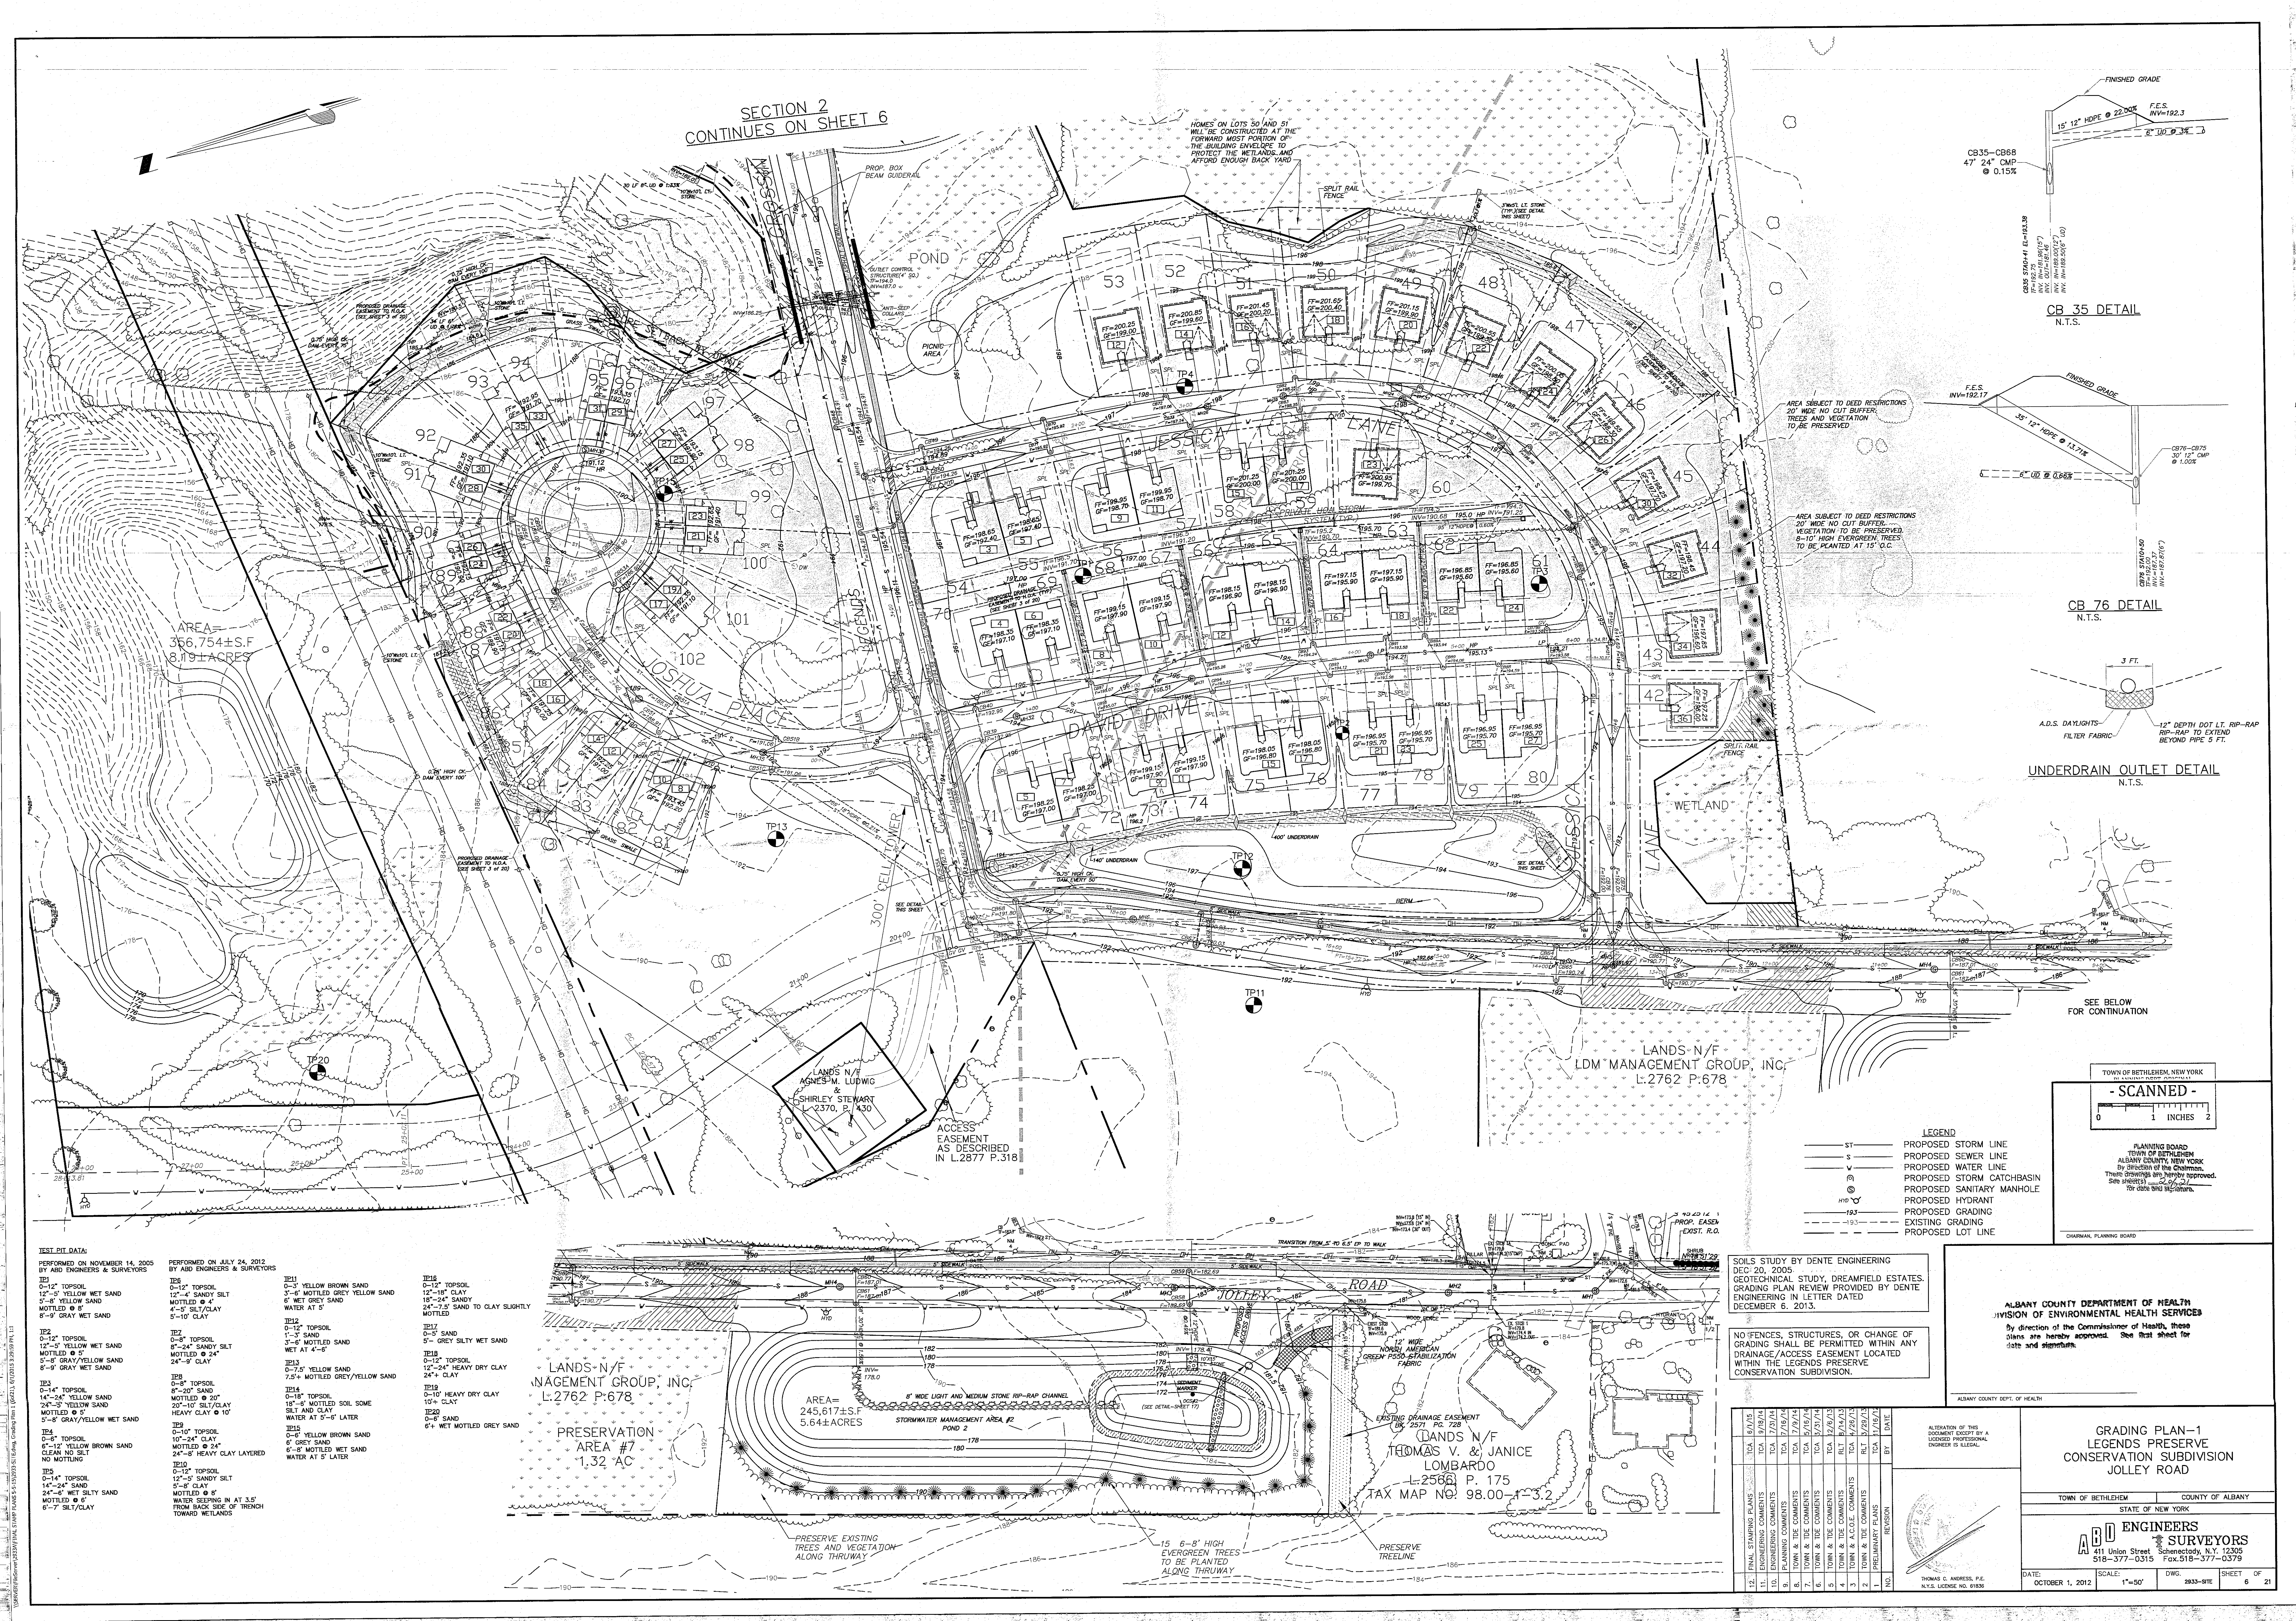

TEST PIT DATA

PERFORMED ON NOVEMBER 14, 2005 BY ABE ENGINEERS & SURVEYORS	PERFORMED ON JULY 24, 2012 BY ABE ENGINEERS & SURVEYORS
TP1 0-12" TOPSOIL 12"-3" YELLOW WET SAND 3"-6" WET GREY SAND MOTTLED @ 8" 8"-9" GRAY WET SAND	TP11 0-12" TOPSOIL 3"-6" MOTTLED GREY YELLOW SAND 6" WET GREY SAND WATER AT 5"
TP2 0-12" TOPSOIL 12"-3" YELLOW WET SAND MOTTLED @ 8" 8"-9" GRAY WET SAND	TP12 0-12" TOPSOIL 3"-6" MOTTLED GREY SAND WATER AT 4-6"
TP3 0-12" TOPSOIL 12"-3" YELLOW WET SAND MOTTLED @ 8" 8"-9" GRAY WET SAND	TP13 0-12" TOPSOIL 3"-6" MOTTLED GREY SAND WATER AT 4-6"
TP4 0-12" TOPSOIL 12"-3" YELLOW WET SAND MOTTLED @ 8" 8"-9" GRAY WET SAND	TP14 0-12" TOPSOIL 3"-6" MOTTLED GREY SAND WATER AT 4-6"
TP5 0-12" TOPSOIL 12"-3" YELLOW WET SAND MOTTLED @ 8" 8"-9" GRAY WET SAND	TP15 0-12" TOPSOIL 3"-6" MOTTLED GREY SAND WATER AT 4-6"
TP6 0-12" TOPSOIL 12"-3" YELLOW WET SAND MOTTLED @ 8" 8"-9" GRAY WET SAND	TP16 0-12" TOPSOIL 3"-6" MOTTLED GREY SAND WATER AT 4-6"
TP7 0-12" TOPSOIL 12"-3" YELLOW WET SAND MOTTLED @ 8" 8"-9" GRAY WET SAND	TP17 0-12" TOPSOIL 3"-6" MOTTLED GREY SAND WATER AT 4-6"
TP8 0-12" TOPSOIL 12"-3" YELLOW WET SAND MOTTLED @ 8" 8"-9" GRAY WET SAND	TP18 0-12" TOPSOIL 3"-6" MOTTLED GREY SAND WATER AT 4-6"
TP9 0-12" TOPSOIL 12"-3" YELLOW WET SAND MOTTLED @ 8" 8"-9" GRAY WET SAND	TP19 0-12" TOPSOIL 3"-6" MOTTLED GREY SAND WATER AT 4-6"
TP10 0-12" TOPSOIL 12"-3" YELLOW WET SAND MOTTLED @ 8" 8"-9" GRAY WET SAND	TP20 0-12" TOPSOIL 3"-6" MOTTLED GREY SAND WATER AT 4-6"

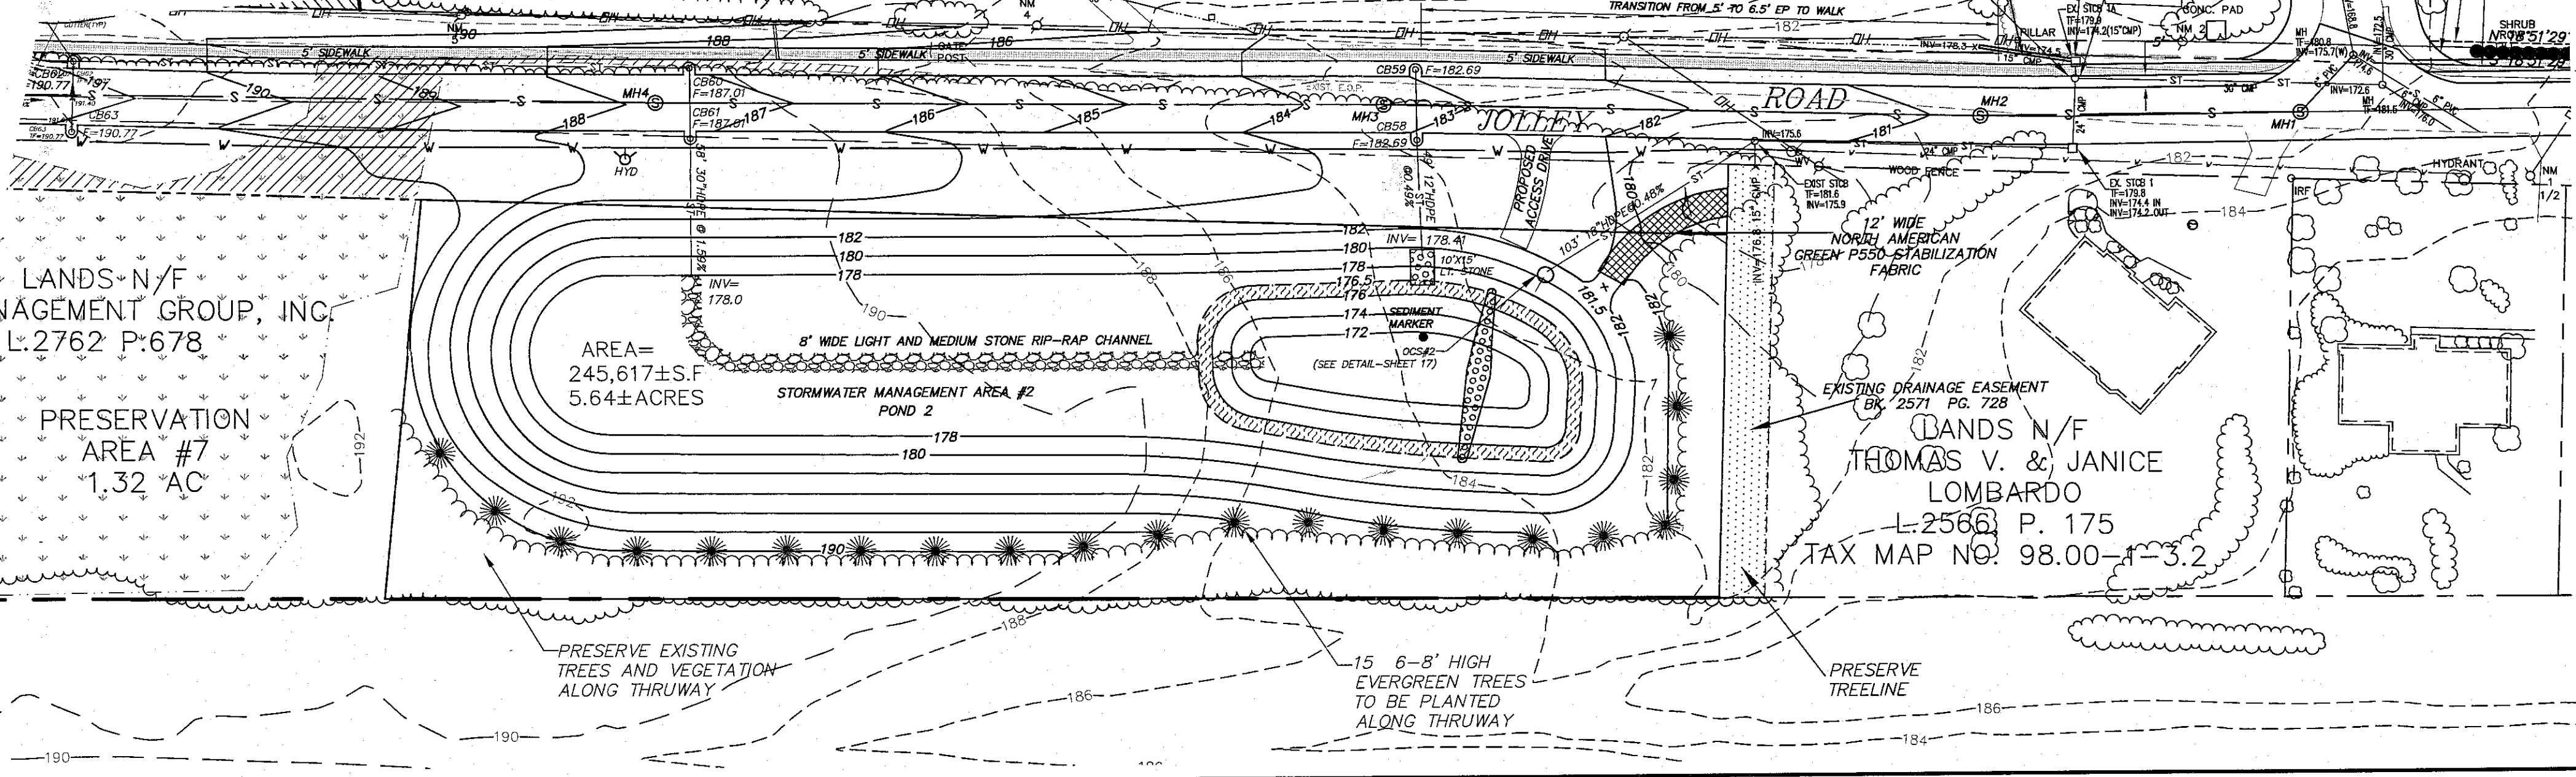

SOILS STUDY BY DENTE ENGINEERING
DEC 20, 2005
GEOTECHNICAL STUDY, DREAMFIELD ESTATES
GRADING PLAN REVIEW PROVIDED BY DENTE
ENGINEERING IN LETTER DATED
DECEMBER 6, 2013.

NO FENCES, STRUCTURES, OR CHANGE OF
GRADING SHALL BE PERMITTED WITHIN ANY
DRAINAGE/ACCESS EASEMENT LOCATED
WITHIN THE LEGENDS PRESERVE
CONSERVATION SUBDIVISION.

NO.	REVISION	DATE
1	FINAL STAMPING PLANS	10/1/10
2	ENGINEERING COMMENTS	10/1/10
3	PLANNING COMMENTS	10/1/10
4	TOWN & TID COMMENTS	10/1/10
5	TOWN & TID COMMENTS	10/1/10
ALBANY COUNTY DEPARTMENT OF HEALTH
DIVISION OF ENVIRONMENTAL HEALTH SERVICES
By direction of the Commissioner of Health, these
plans are hereby approved. See first sheet for
date and signature.

GRADING PLAN-1
LEGENDS PRESERVE
CONSERVATION SUBDIVISION
JOLLEY ROAD

TOWN OF BETHLEHEM COUNTY OF ALBANY
STATE OF NEW YORK

ADD ENGINEERS & SURVEYORS
411 Union Street Schenectady, N.Y. 12305
518-377-0315 Fax 518-377-0379

DATE: OCTOBER 1, 2012 SCALE: 1"=50' DWG: 2033-SITE SHEET 6 OF 21