

"WALDENMAIER"


PLANNED RESIDENCE COMMUNITY

PLANNED RESIDENCE DISTRICT NO. 13

TOWN OF BETHLEHEM * COUNTY OF ALBANY * STATE OF NEW YORK

BUILDING PROJECT APPROVAL DRAWINGS

MAY 2002

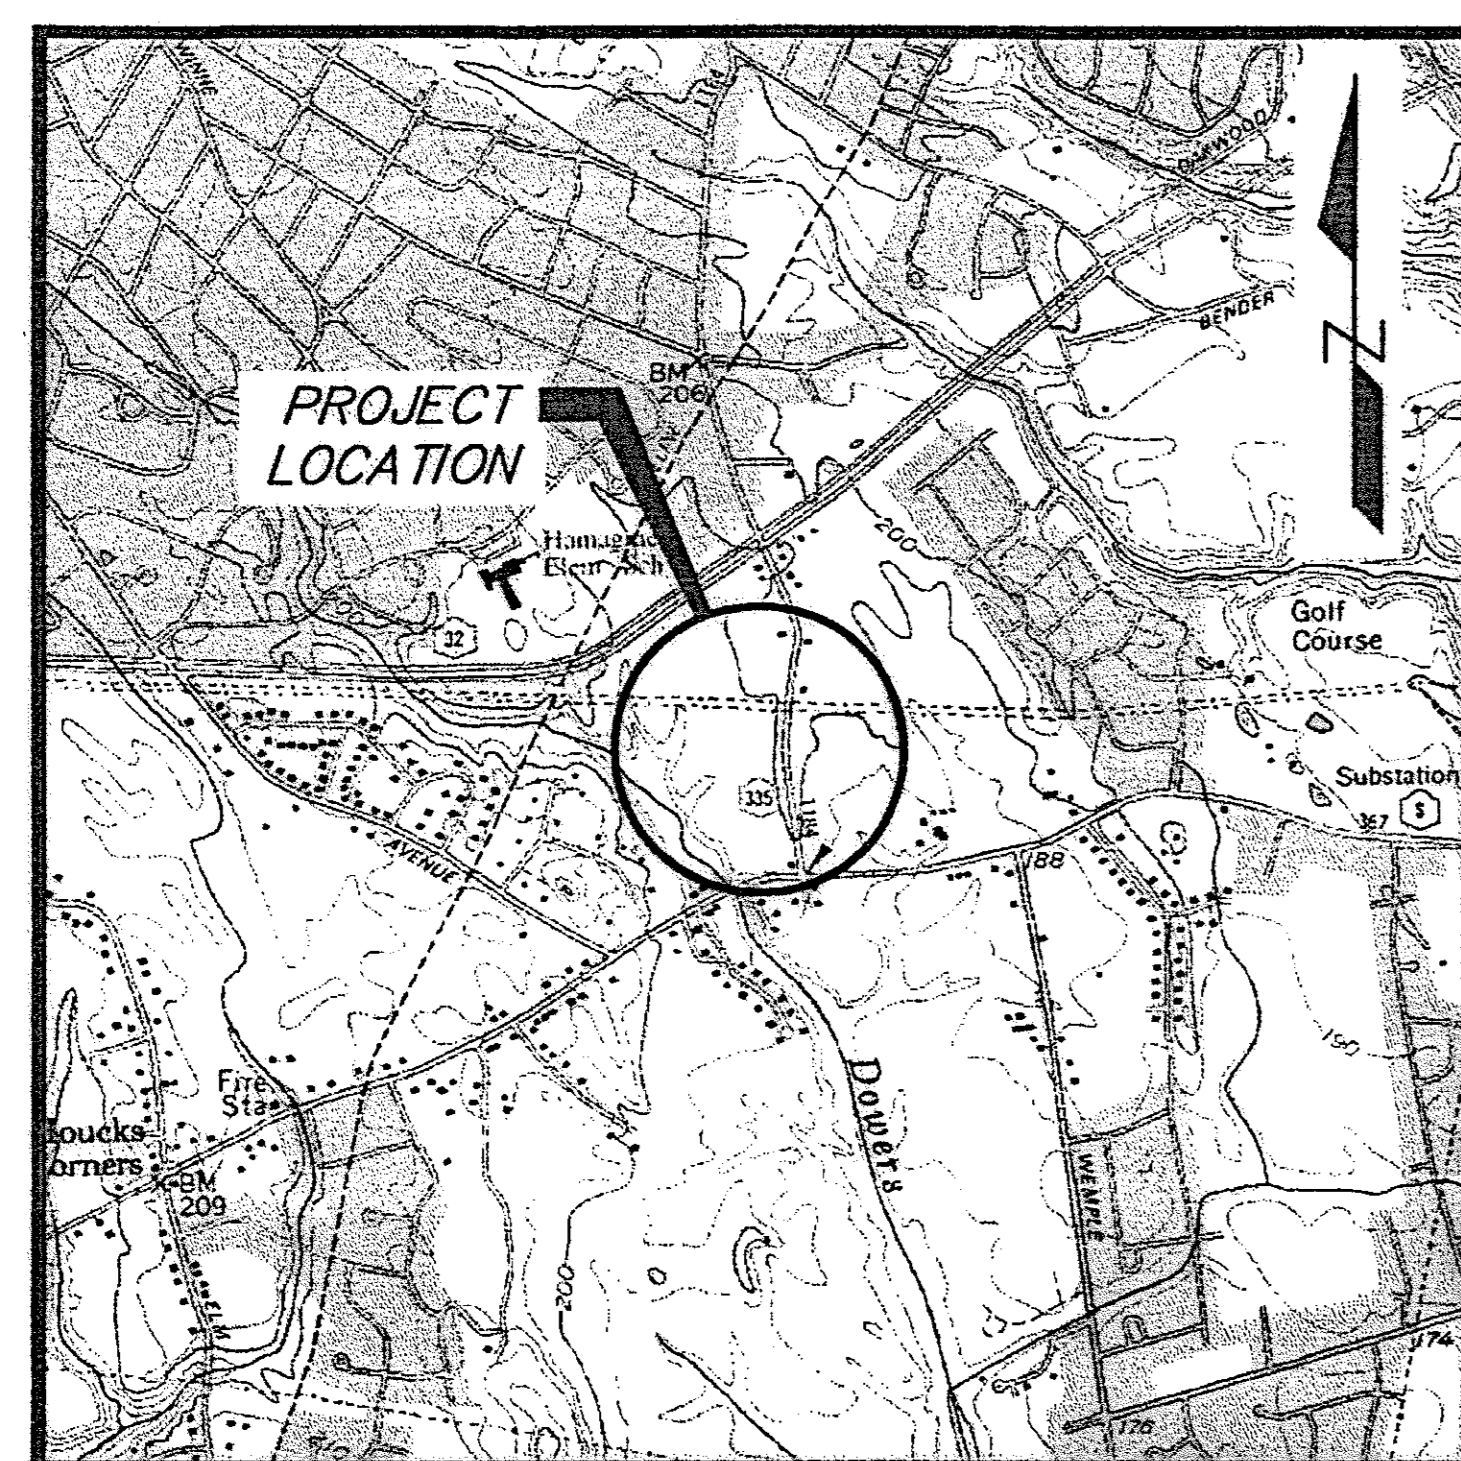

SITE LOCATION MAP
SCALE: 1" = 2000'

PROJECT DEVELOPER:
ROSEN DEVELOPMENT COMPANY, INC.
THREE "E" COM PLAZA
ALBANY, NY 12207


INDEX OF DRAWINGS

SHEET NUMBER	SHEET TITLE	REVISED
1	LAND DEVELOPMENT PLAN (1)	06/06/03
2	LAND DEVELOPMENT PLAN (2)	06/06/03
3	GRADING PLAN (1)	04/25/03
4	GRADING PLAN (2)	06/06/03
5	EROSION CONTROL PLAN (1)	04/25/03
6	EROSION CONTROL PLAN (2)	06/06/03
7	PLANTING PLAN (1)	04/25/03
8	PLANTING PLAN (2)	06/06/03
9	MISCELLANEOUS DETAILS (1)	06/06/03
10	MISCELLANEOUS DETAILS (2)	04/25/03
11	INTERSECTION DETAIL DRAWINGS	06/06/03
12	PLAN / PROFILE (1) WALDEN FIELDS DRIVE	04/25/03
13	PLAN / PROFILE (2) WALDEN FIELDS DRIVE	06/06/03
14	PLAN / PROFILE (3) DALTON COURT & SEDGEWYCK DRIVE	06/06/03
15	PLAN / PROFILE (4) CAMDEN CIRCLE	04/25/03
16	PLAN / PROFILE (5) SANITARY EASEMENTS 1 THROUGH 4	04/25/03
17	PLAN / PROFILE (6) DRAINAGE EASEMENTS 1 THROUGH 4	04/25/03
18	PLAN / PROFILE (7) DRAINAGE EASEMENTS 6 THROUGH 8	04/25/03
19	PLAN / PROFILE (8) DRAINAGE EASEMENTS 10 THROUGH 13	06/06/03
20	PLAN / PROFILE (9) DRAINAGE EASEMENTS 14 THROUGH 18	04/25/03

PREPARED BY:

L. SIPPERLY & ASSOCIATES
ENGINEERS • SURVEYORS • LAND PLANNERS
696 TROY-SCHENECTADY ROAD, LATHAM, NY 12110
PHONE: (518) 782-1800 FAX: (518) 782-1252

THE Reimann • Buechner
LANDSCAPE ARCHITECTURE Partnership
ENVIRONMENTAL DESIGN/PLANNING
528 PLUM STREET SUITE 200 SYRACUSE NEW YORK 13204
PHONE (315) 475-7266 FAX (315) 479-7917

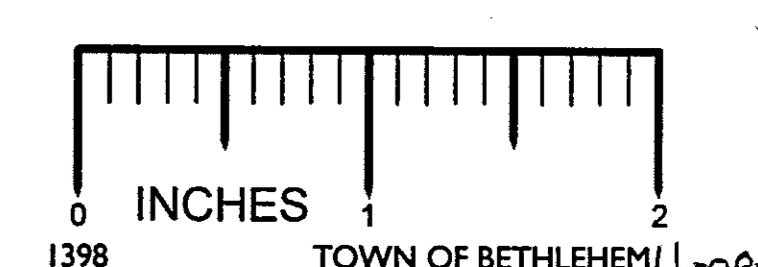

PLANNING BOARD
TOWN OF BETHLEHEM
ALBANY COUNTY, NEW YORK
This plan APPROVED subject to such conditions as are stated in Building Project Approval (B/P/A)
No. 35, dated JUL 18 2003
Date JUL 18 2003

