



 

NOTES:
 1. FOR ALL INFORMATION
 ON REVISIONS SEE
 DRAWING NO. 116-R-25

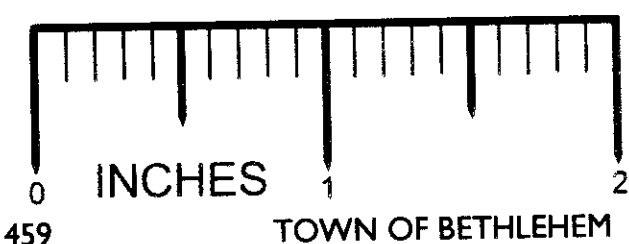

valk and keown
 ARCHITECTS, AIA
 100 MIDLAND AVE.
 MONTICLARE, N.J. 07042
 GERARD J. VALK, CERT. NO. C-4042
 C. RAY KEOWN, CERT. NO. C-3420
 Ray Keown
 N.Y. CERT. NO. AEC 211404

BETHLEHEM TERRACE APARTMENTS
 BETHLEHEM TERRACE ASSOCIATES, INC.
 TOWN OF BETHLEHEM, NEW YORK
 SITE PLAN

SCALE: 1" = 40'
 DRAWN BY: GRK
 CHECKED BY:
 DATE: APRIL 15, 1972
 COMM. NO.: 116-R-25

SP-1
 REVISED: 4/15/72