


FOR
INFORMATION
ONLY

FIVE RIVERS

ENVIRONMENTAL EDUCATION CENTER


MUNICIPAL SEWAGE & WATER CONNECTION

TOWNS OF BETHLEHEM & NEW SCOTLAND COUNTY OF ALBANY STATE OF NEW YORK

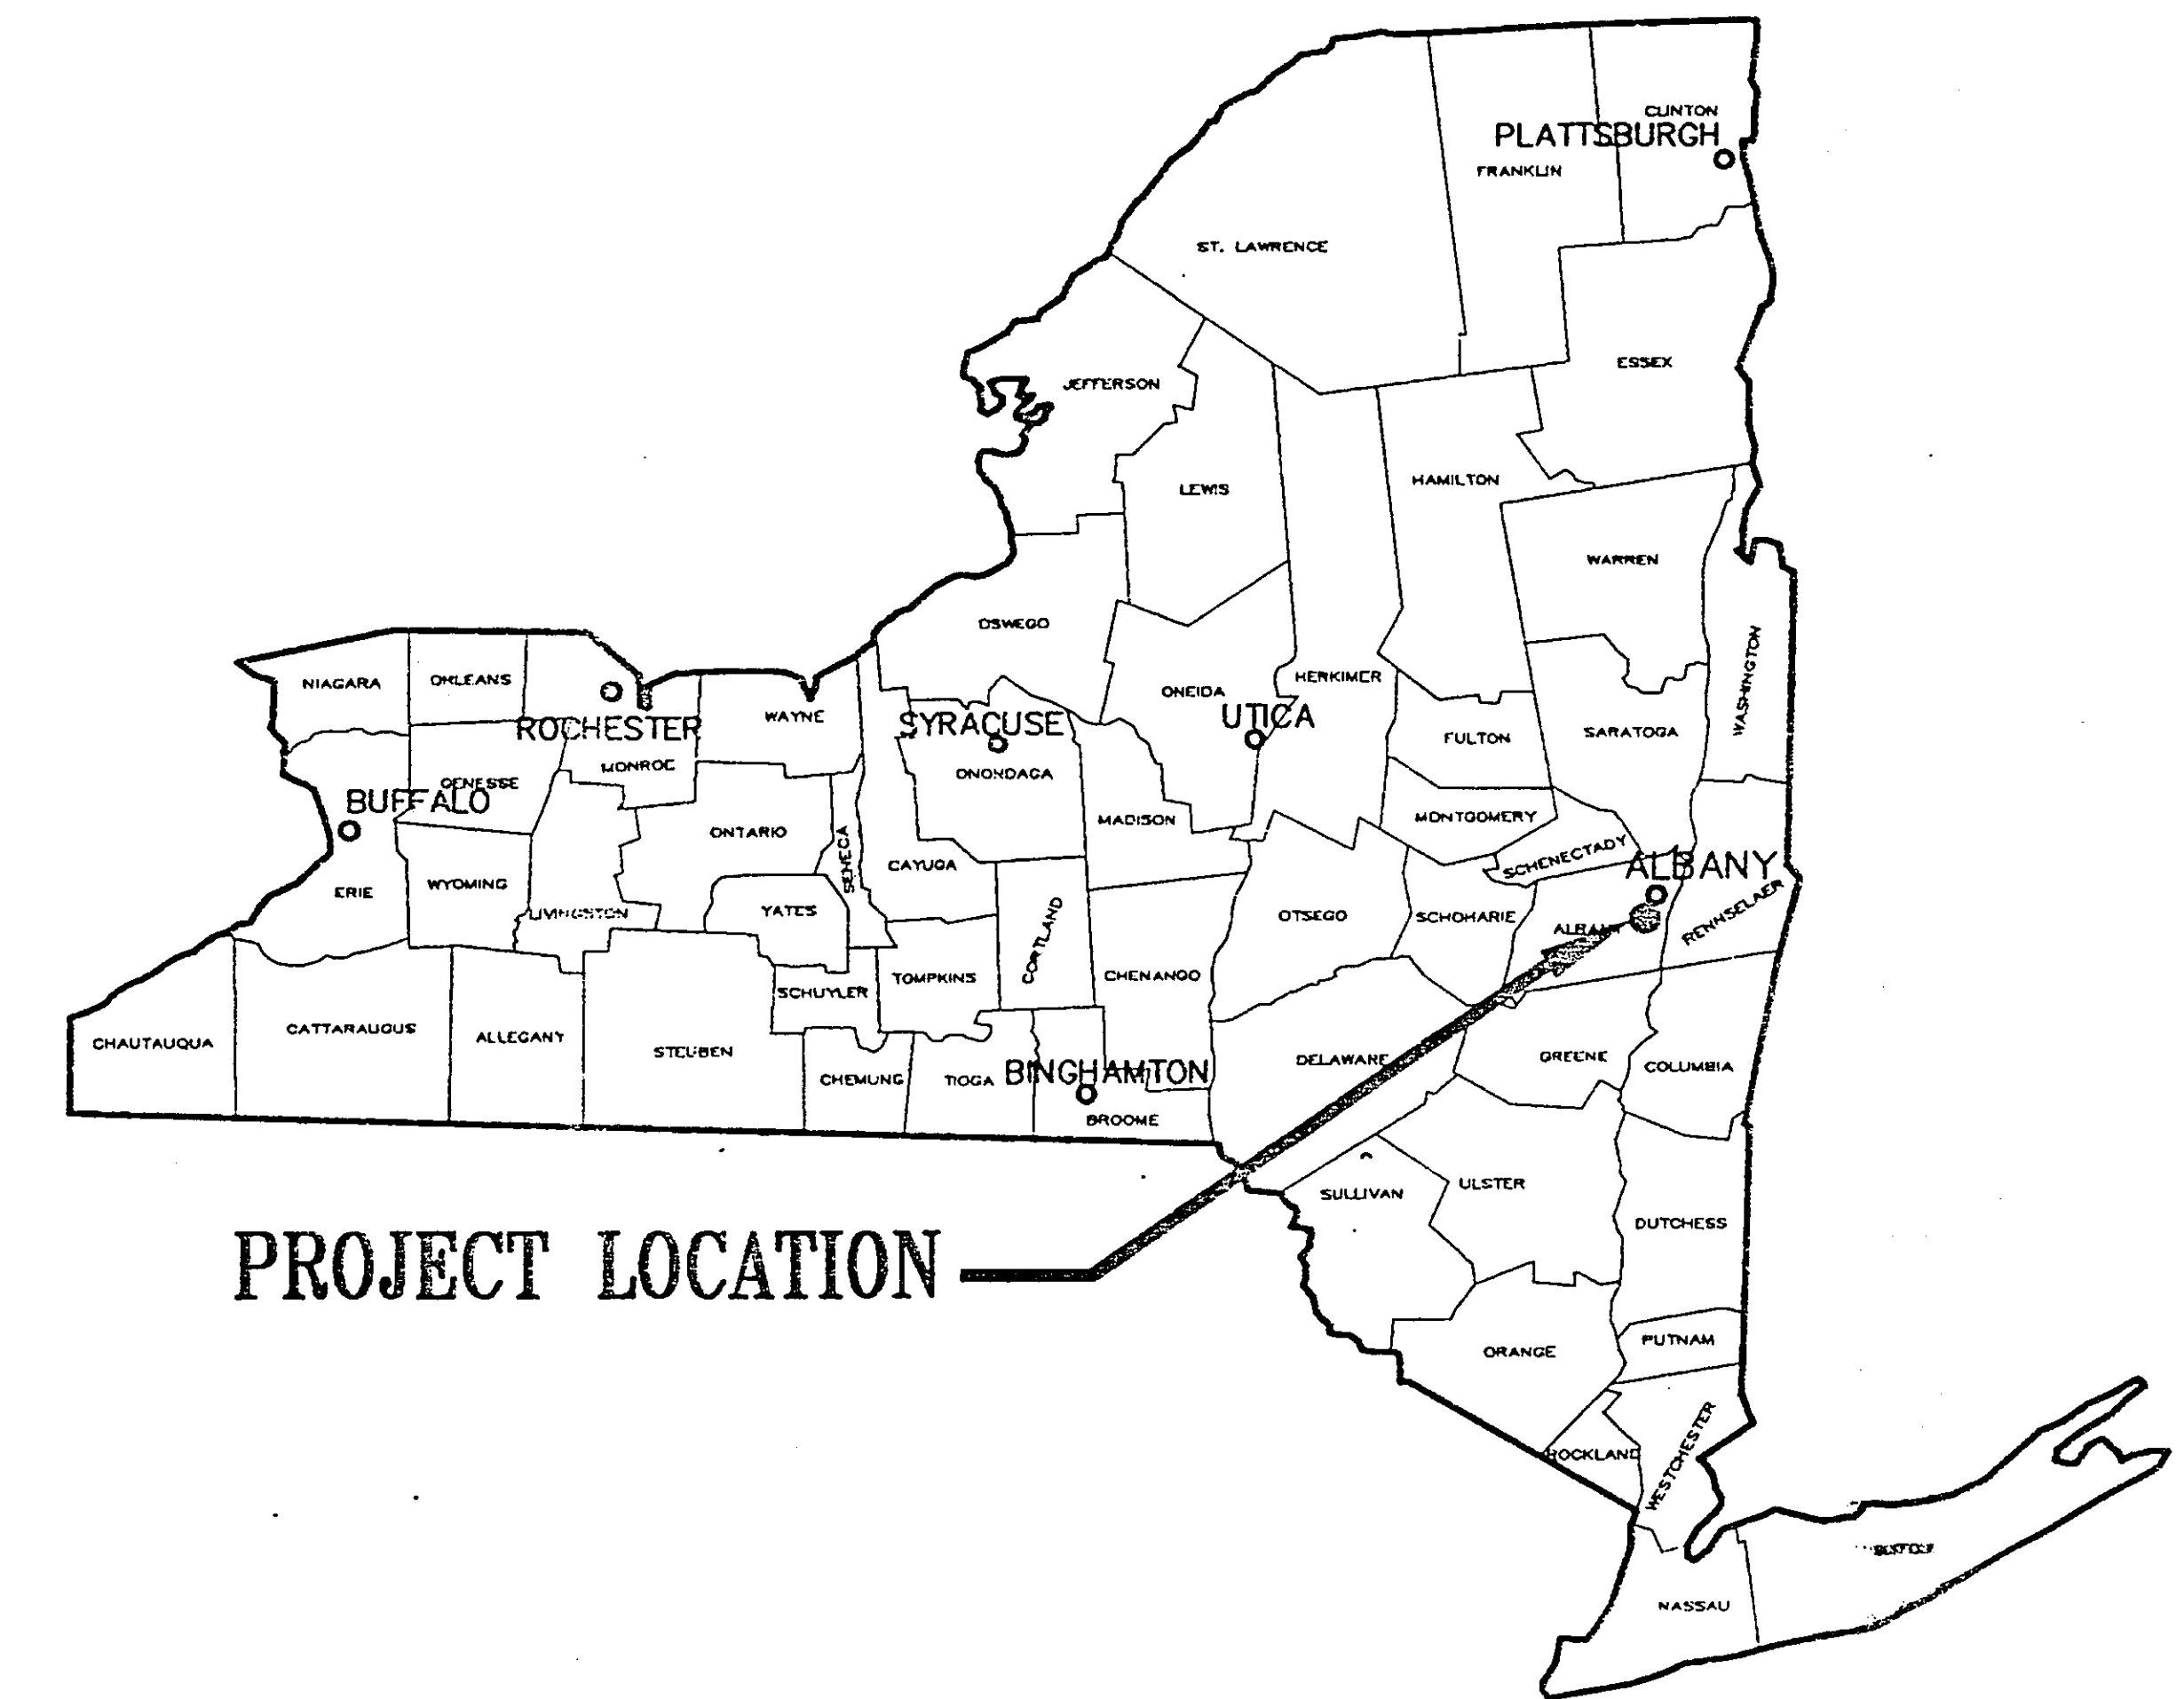


INDEX


- 1.) TITLE SHEET
- 2.) OVERALL SITE PLAN
- 3.) ORCHARD ST. SEWER FORCEMAIN & WATER MAIN PROFILE I
- 4.) ORCHARD ST. SEWER FORCEMAIN & WATER MAIN PROFILE II
- 5.) FIVE RIVERS PLAN & PROFILE I
- 6.) FIVE RIVERS PLAN & PROFILE II
- 7.) FIVE RIVERS PLAN & PROFILE III
- 8.) FIVE RIVERS PLAN & PROFILE IV
- 9.) FIVE RIVERS PLAN & PROFILE V
- 10.) FIVE RIVERS PLAN & PROFILE VI
- 11.) FIVE RIVERS DETAIL SITE PLANS I
- 12.) FIVE RIVERS DETAIL SITE PLANS II
- 13.) SEWER DETAILS
- 14.) WATER MAIN DETAILS
- 15.) TOWN OF BETHLEHEM STANDARD DETAILS

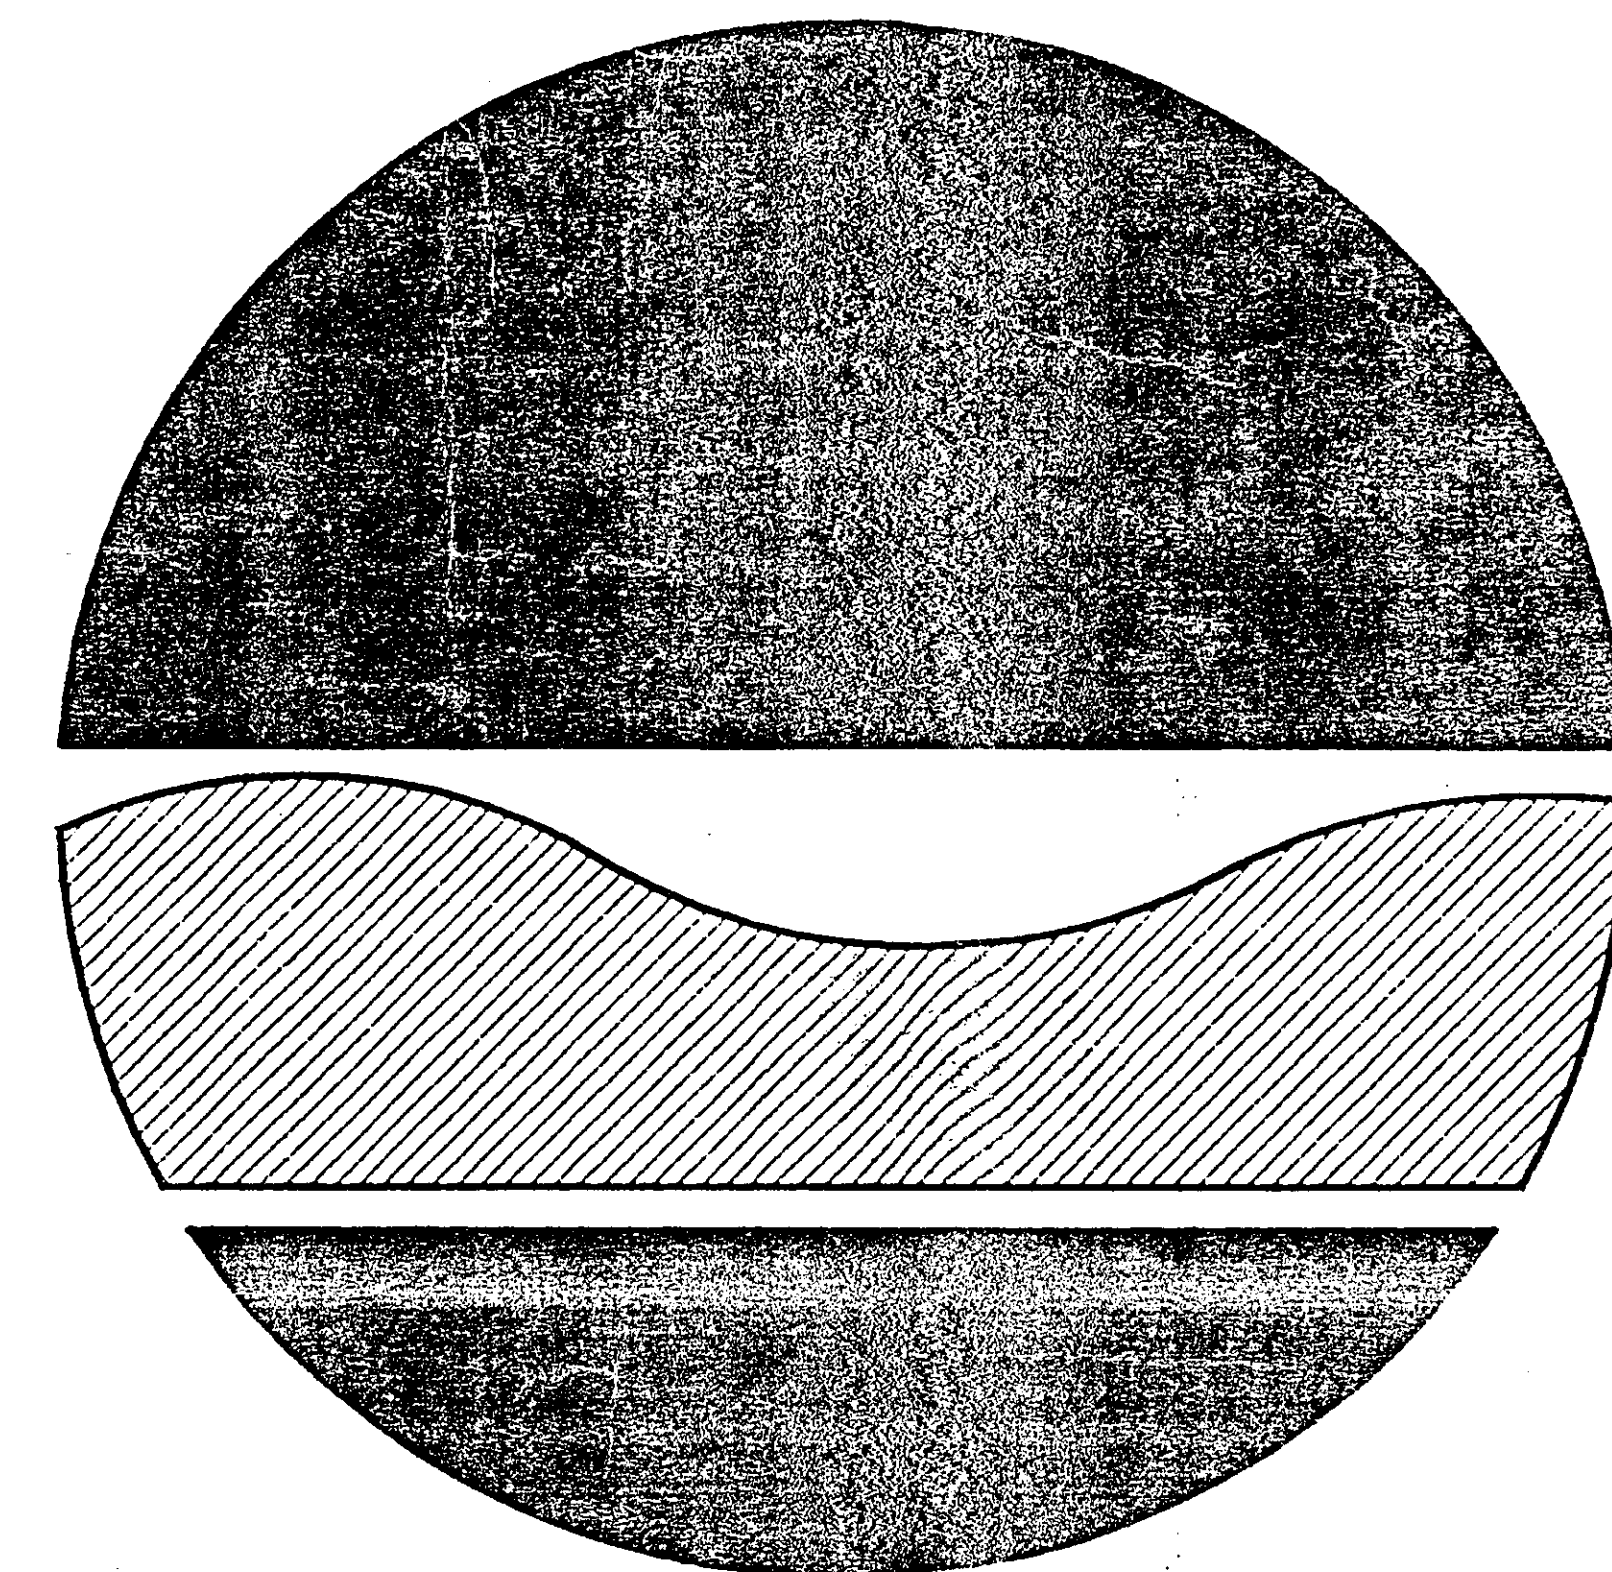

NEW YORK STATE
DEPARTMENT OF ENVIRONMENTAL CONSERVATION

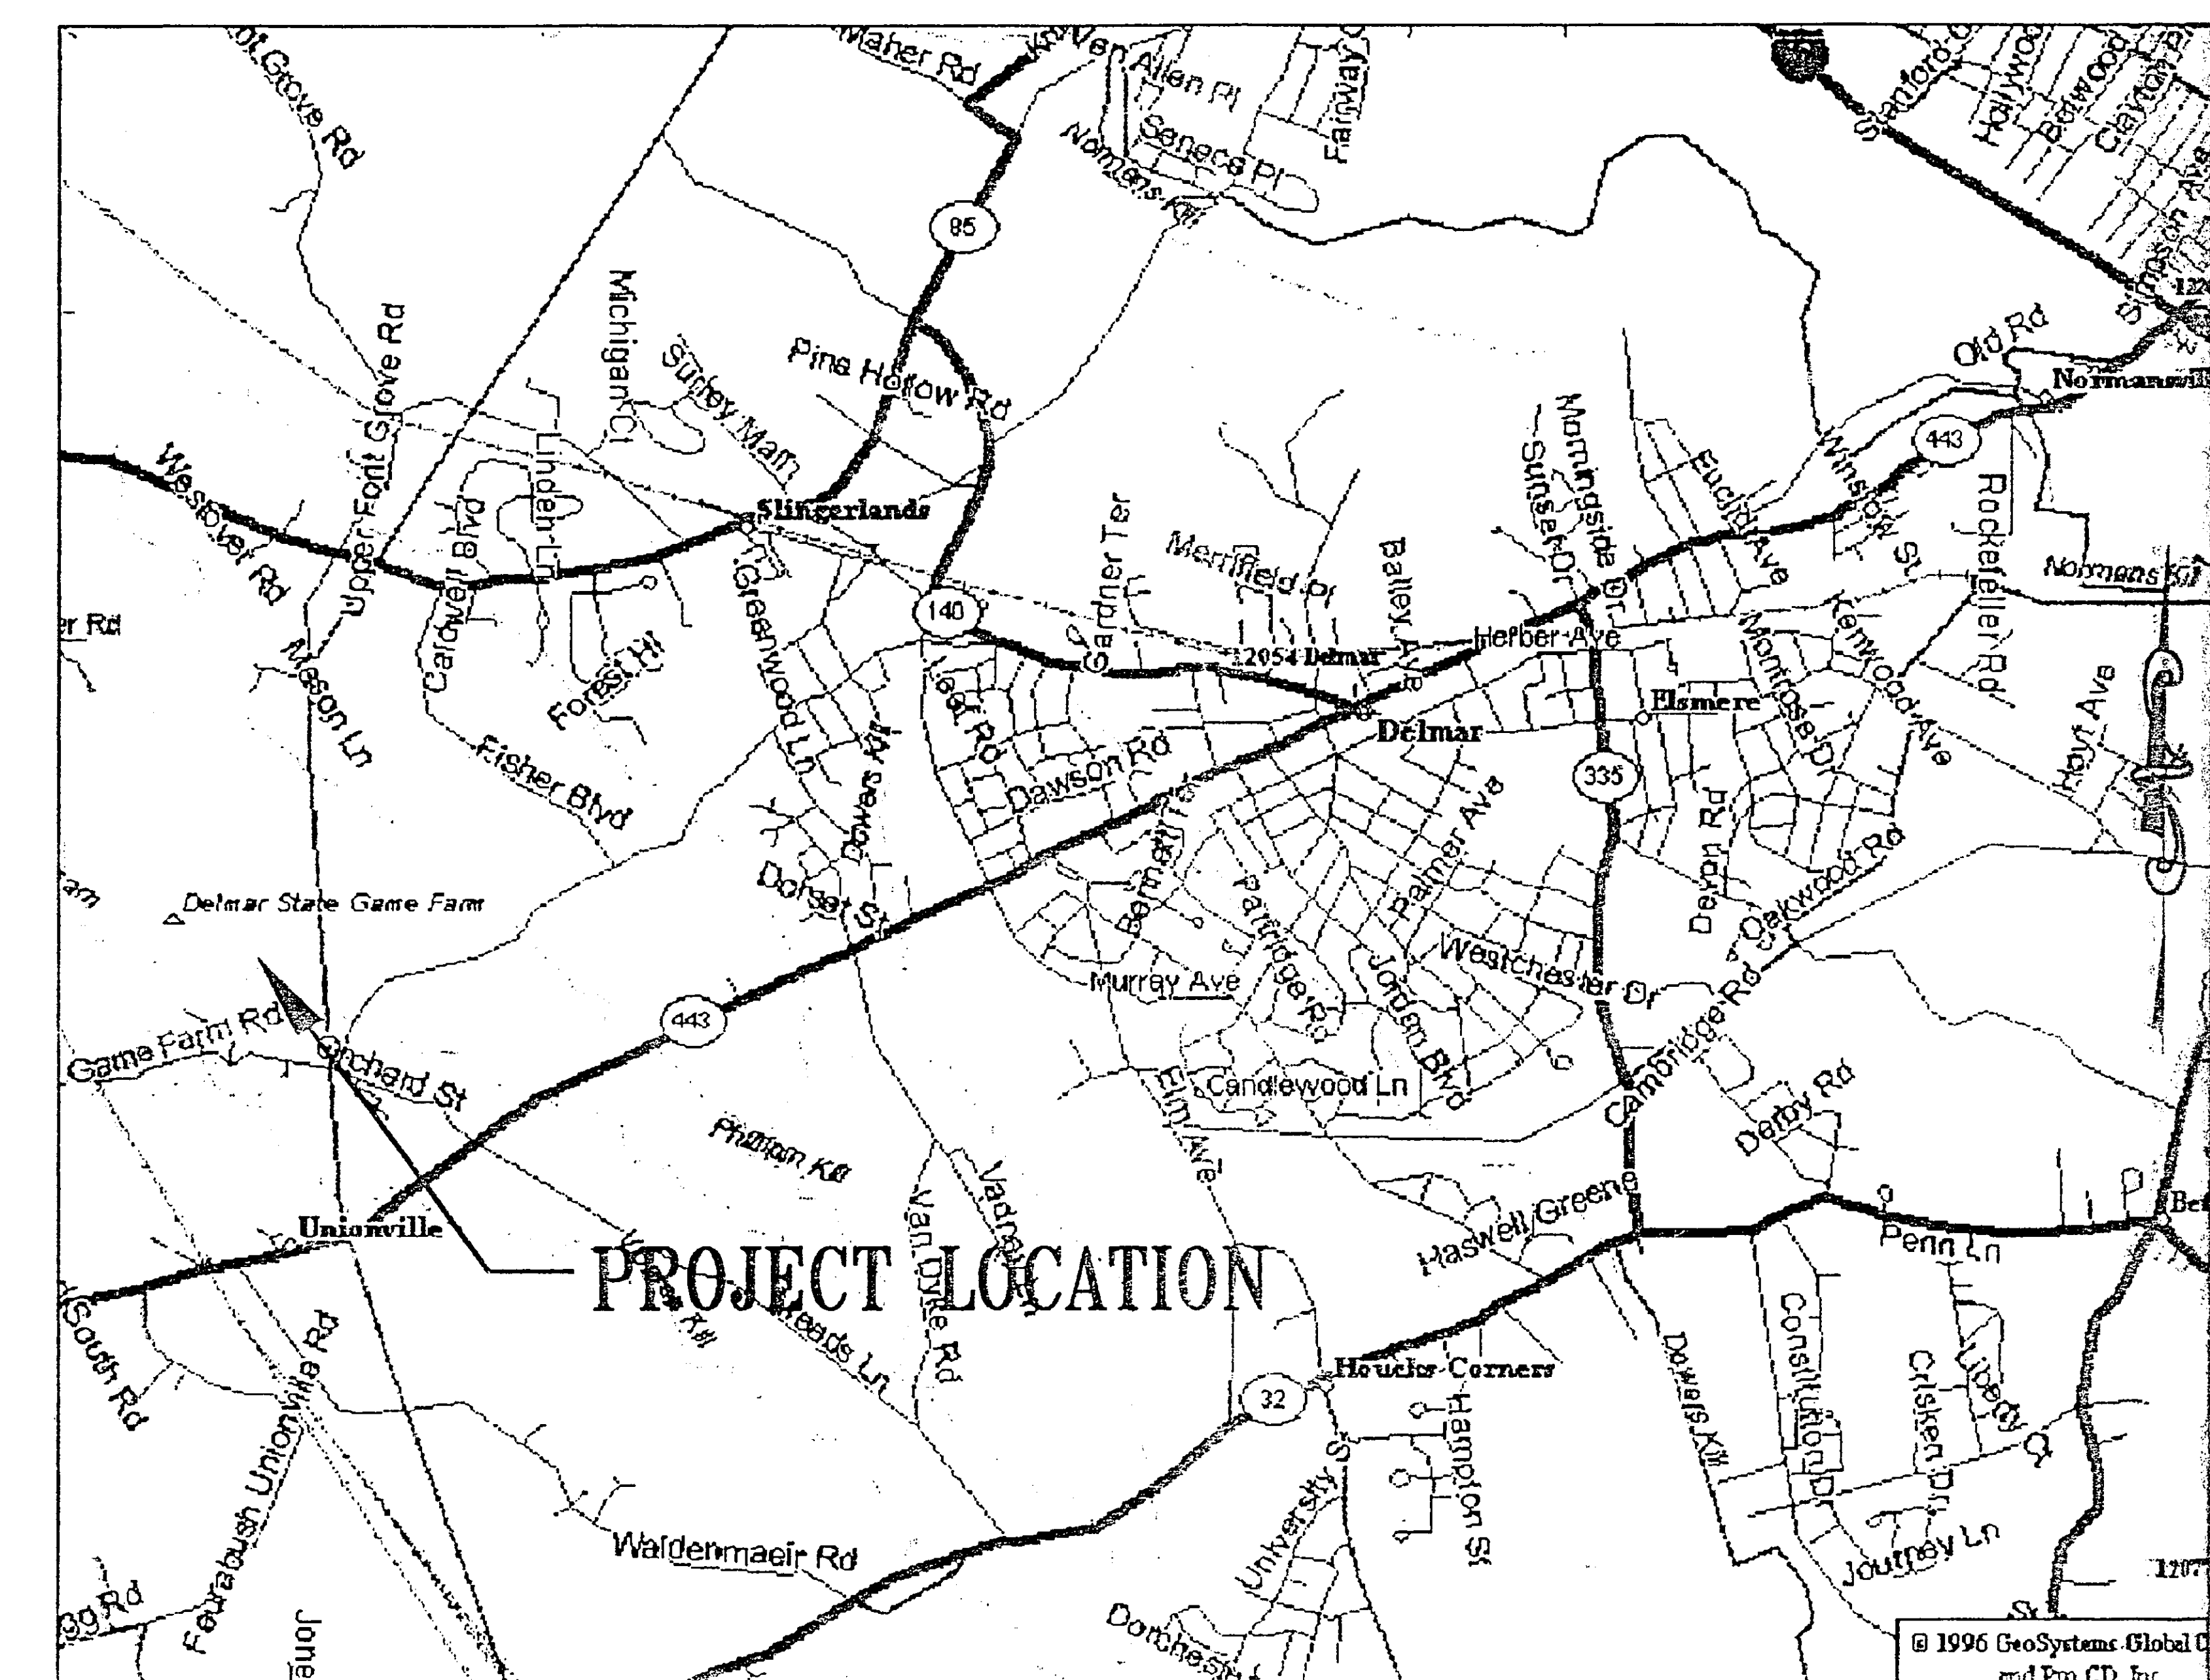


LOCATION MAP

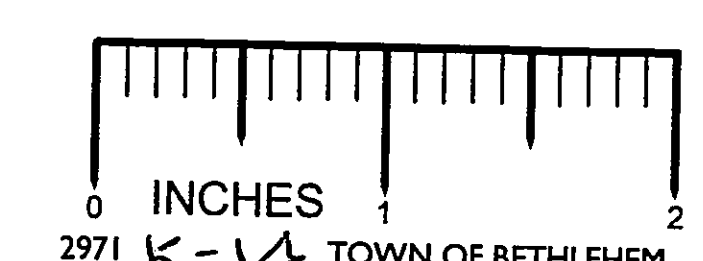

NOTES:

NO. DATE

STATE OF NEW YORK
DEPARTMENT OF ENVIRONMENTAL CONSERVATION
DIVISION OF OPERATIONS
BUREAU OF DESIGN & CONSTRUCTION

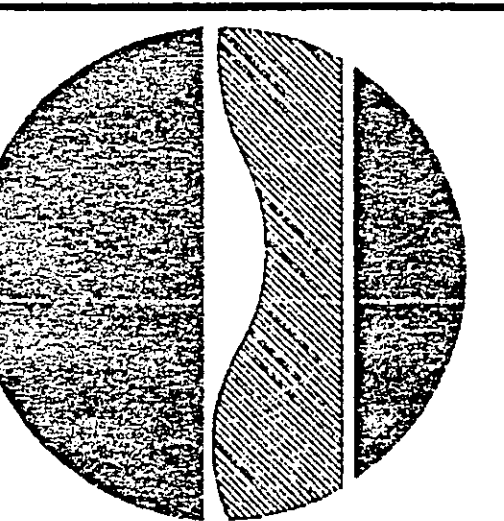

RECOMMENDED FOR APPROVAL BY:

PROJECT ENGINEER
BUREAU OF DESIGN AND CONSTRUCTION
DATE

PROJECT ENGINEER
BUREAU OF DESIGN AND CONSTRUCTION
DATE

PROJECT DESCRIPTION

FIVE RIVERS ENVIRONMENTAL EDUCATION CENTER
MUNICIPAL SEWAGE AND WATER CONNECTION

TITLE SHEET

FACILITY NAME

FIVE RIVERS ENV.
EDUCATION CENTER

FACILITY NO.

2515

PROJECT NO. 97-2789

DATE AUGUST, 2001

SCALE AS NOTED

DRAWING NO.

1

K14