



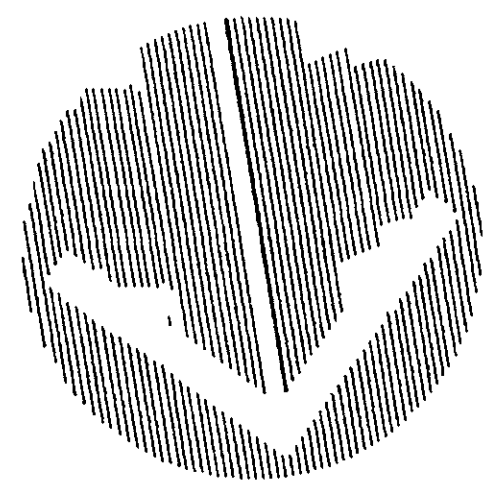

PLAN SYMBOLS

- CATCH BASIN
- FIRE HYDRANT
- TRAFFIC SIGNAL
- STOP SIGN
- MANHOLE COVER
- IRRIGATION SYSTEM CONTROL BOX

NOTES:
1. ALL CURBING 6" HIGH UNLESS OTHERWISE NOTED.

 


Owned by:
CAPITAL DISTRICT PARTNERS
366 North Broadway, Suite 222
Jerico, N.Y. 11753

VOID



© 1989
C.T. MALE ASSOCIATES, P.C.
UNAUTHORIZED ALTERATION OR ADDITION TO
THIS DOCUMENT IS A VIOLATION OF SECTION
7209 SUBDIVISION 2 OF THE NEW YORK STATE
EARTH LAW

DATE	RECORD OF WORK	Drawn	Check	Appr.
9-22-89	REVISED PER TOWN OVERLAY ZONING			N2A

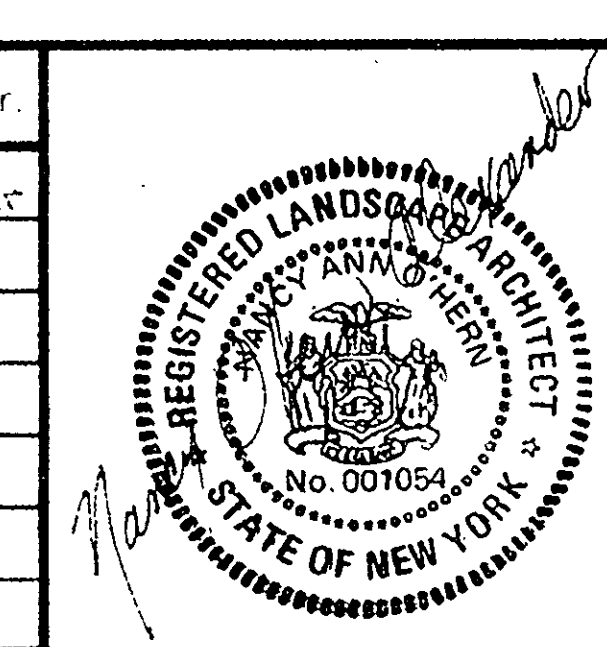

GRADING PLAN	
GLENMONT PLAZA SHOPPING CENTER	
TOWN OF BETHLEHEM	COUNTY OF ALBANY
C.T. MALE ASSOCIATES, P.C.	
50 Century Hill Drive, P.O. Box 727, Latham, NY 12110	
Engineering, Surveying, Architecture, Landscape Architecture	
Laboratory Services, Computer Services	
Date: Sept. 12, 1989	Scale: 1" = 40'
Project No. 87-4394	Sheet 1 of 7
Map No. 88-61 R	