



PARTIAL FRONT ELEVATION



PARTIAL FRONT ELEVATION



PARTIAL FRONT ELEVATION



Roy Rosenbaum, P.C.
 300 164th Street
 Queens, NY 11352
 (718) 366-1000

NO.	DATE	REVISION
1	9/27/89	ISSUED FOR PERMIT

PROJECT LOCATION
 GLENMONT PLAZA SHOPPING CENTER
 FEURA BUSH ROAD AT US ROUTE 9W
 GLENMONT PLAZA, NEW YORK

SHEET TITLE
 EXTERIOR ELEVATIONS

PATHNAME
 G:\GLENMONT

FILENAME
 ELEV1.DWG

SHEET NUMBER
EL-1

87123