



 

301,255 SQFT - GROSS AREA WITH PARKING PERIMETER
-1,241 SQFT - EXCLUSION OF RESTAURANT AREA
297,014 SQFT - TOTAL PARKING AREA
29,700 SQFT - REQUIRED LANDSCAPING; 10% PARKING AREA
30,790 SQFT - LANDSCAPING PROVIDED IN PARKING AREA
(10.36 %)

SITE PLAN
SCALE: 1"=40'-0"

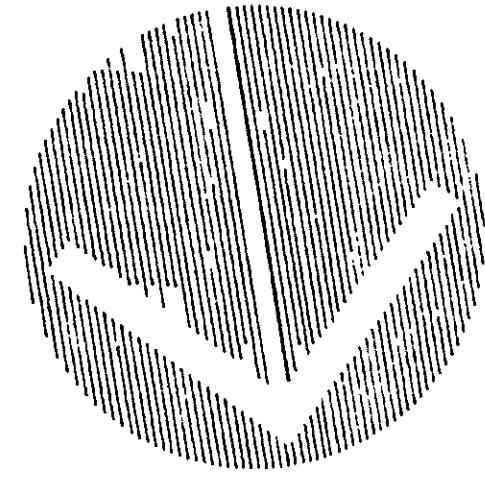

NOTE: ALL ELEVATIONS INDICATED ARE
USGS DATUM.
REFER TO PLANS PREPARED BY
C.T. MALE ASSOCIATES, P.C. FOR
INFORMATION REGARDING:
ELEVATIONS AND GRADING
LANDSCAPING
DRAINAGE
UTILITIES AND SERVICES

Owned by:
CAPITAL DISTRICT PARTNERS
366 North Broadway, Suite 622
Jerico, N.Y. 11753

PROJECT LOCATION
GLENMONT PLAZA SHOPPING CENTER
FEURA BUSH ROAD AT US ROUTE 9W
GLENMONT PLAZA, NEW YORK
SHEET TITLE LANDSCAPING AREA DIAGRAM

PATHNAME
D:\RA-SALK
FILENAME
7123-LAN.D03
SHEET NUMBER
SP-2
87123

Roy Rosenbaum, P.C.
30-164th Street (718) 380-1000
Queens, NY 11432

LOG	DATE	REVISION
	9/6/89	ISSUE DATE
	9/15/89	