

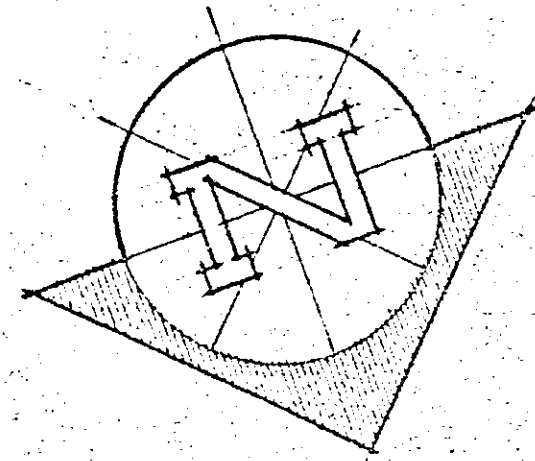


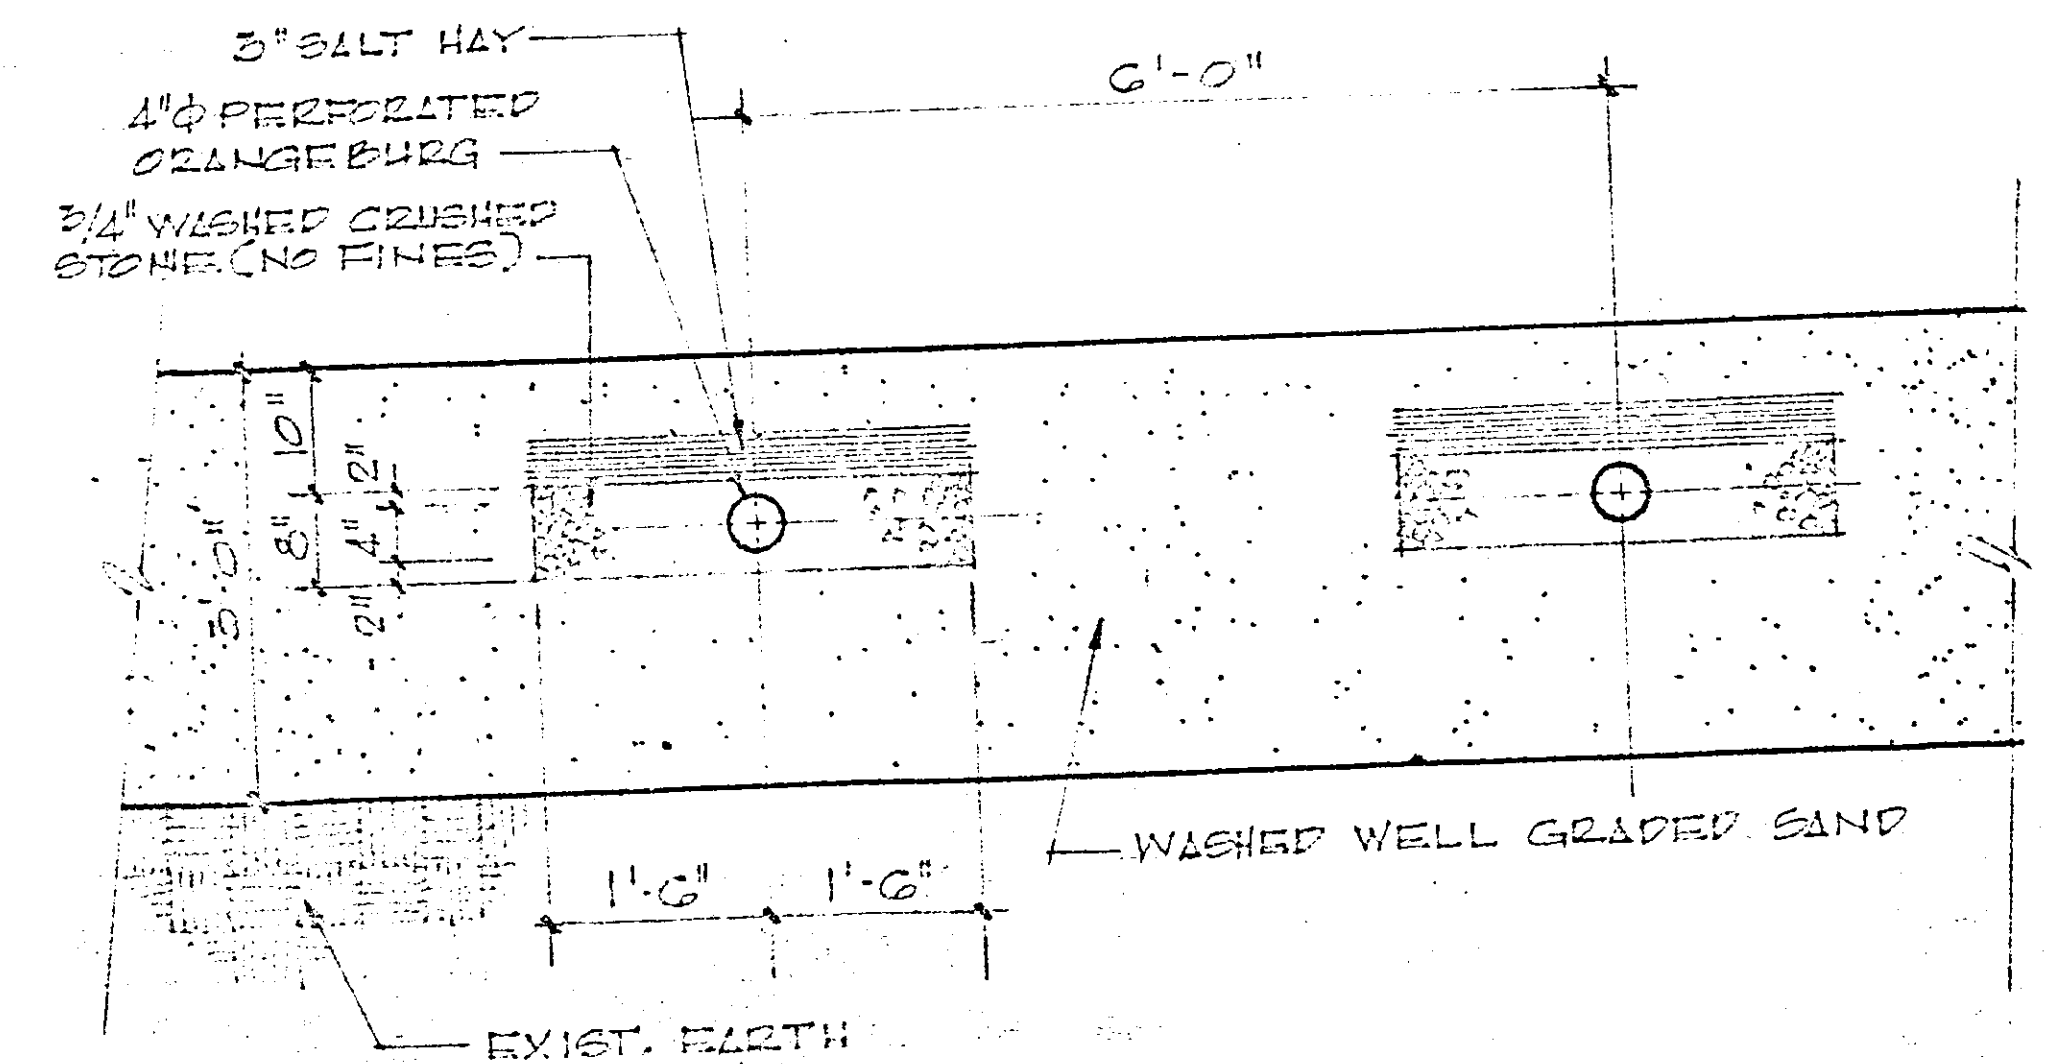

See Map by Route 16, herein,
dated Oct. 1-1971 for highway
boundary as conveyed to Town
by Quit Claim Deed.

- NOTES:
1. BOUNDARY INFORMATION & TOPOGRAPHY TAKEN FROM A MAP ENTITLED "TOPOGRAPHIC MAP, PORTION OF PROPERTY OF WHITEHEAD BROTHERS CO., INC., TOWN OF BETHLEHEM, ALBANY COUNTY, NEW YORK."
 2. LOCATIONS OF WATER & GAS MAINS ARE APPROXIMATE.
 3. PARKING PROVIDED FOR 15 CARS.
- 220 --- DENOTES EXISTING ELEVATIONS
--- 220 --- DENOTES PROPOSED ELEVATIONS

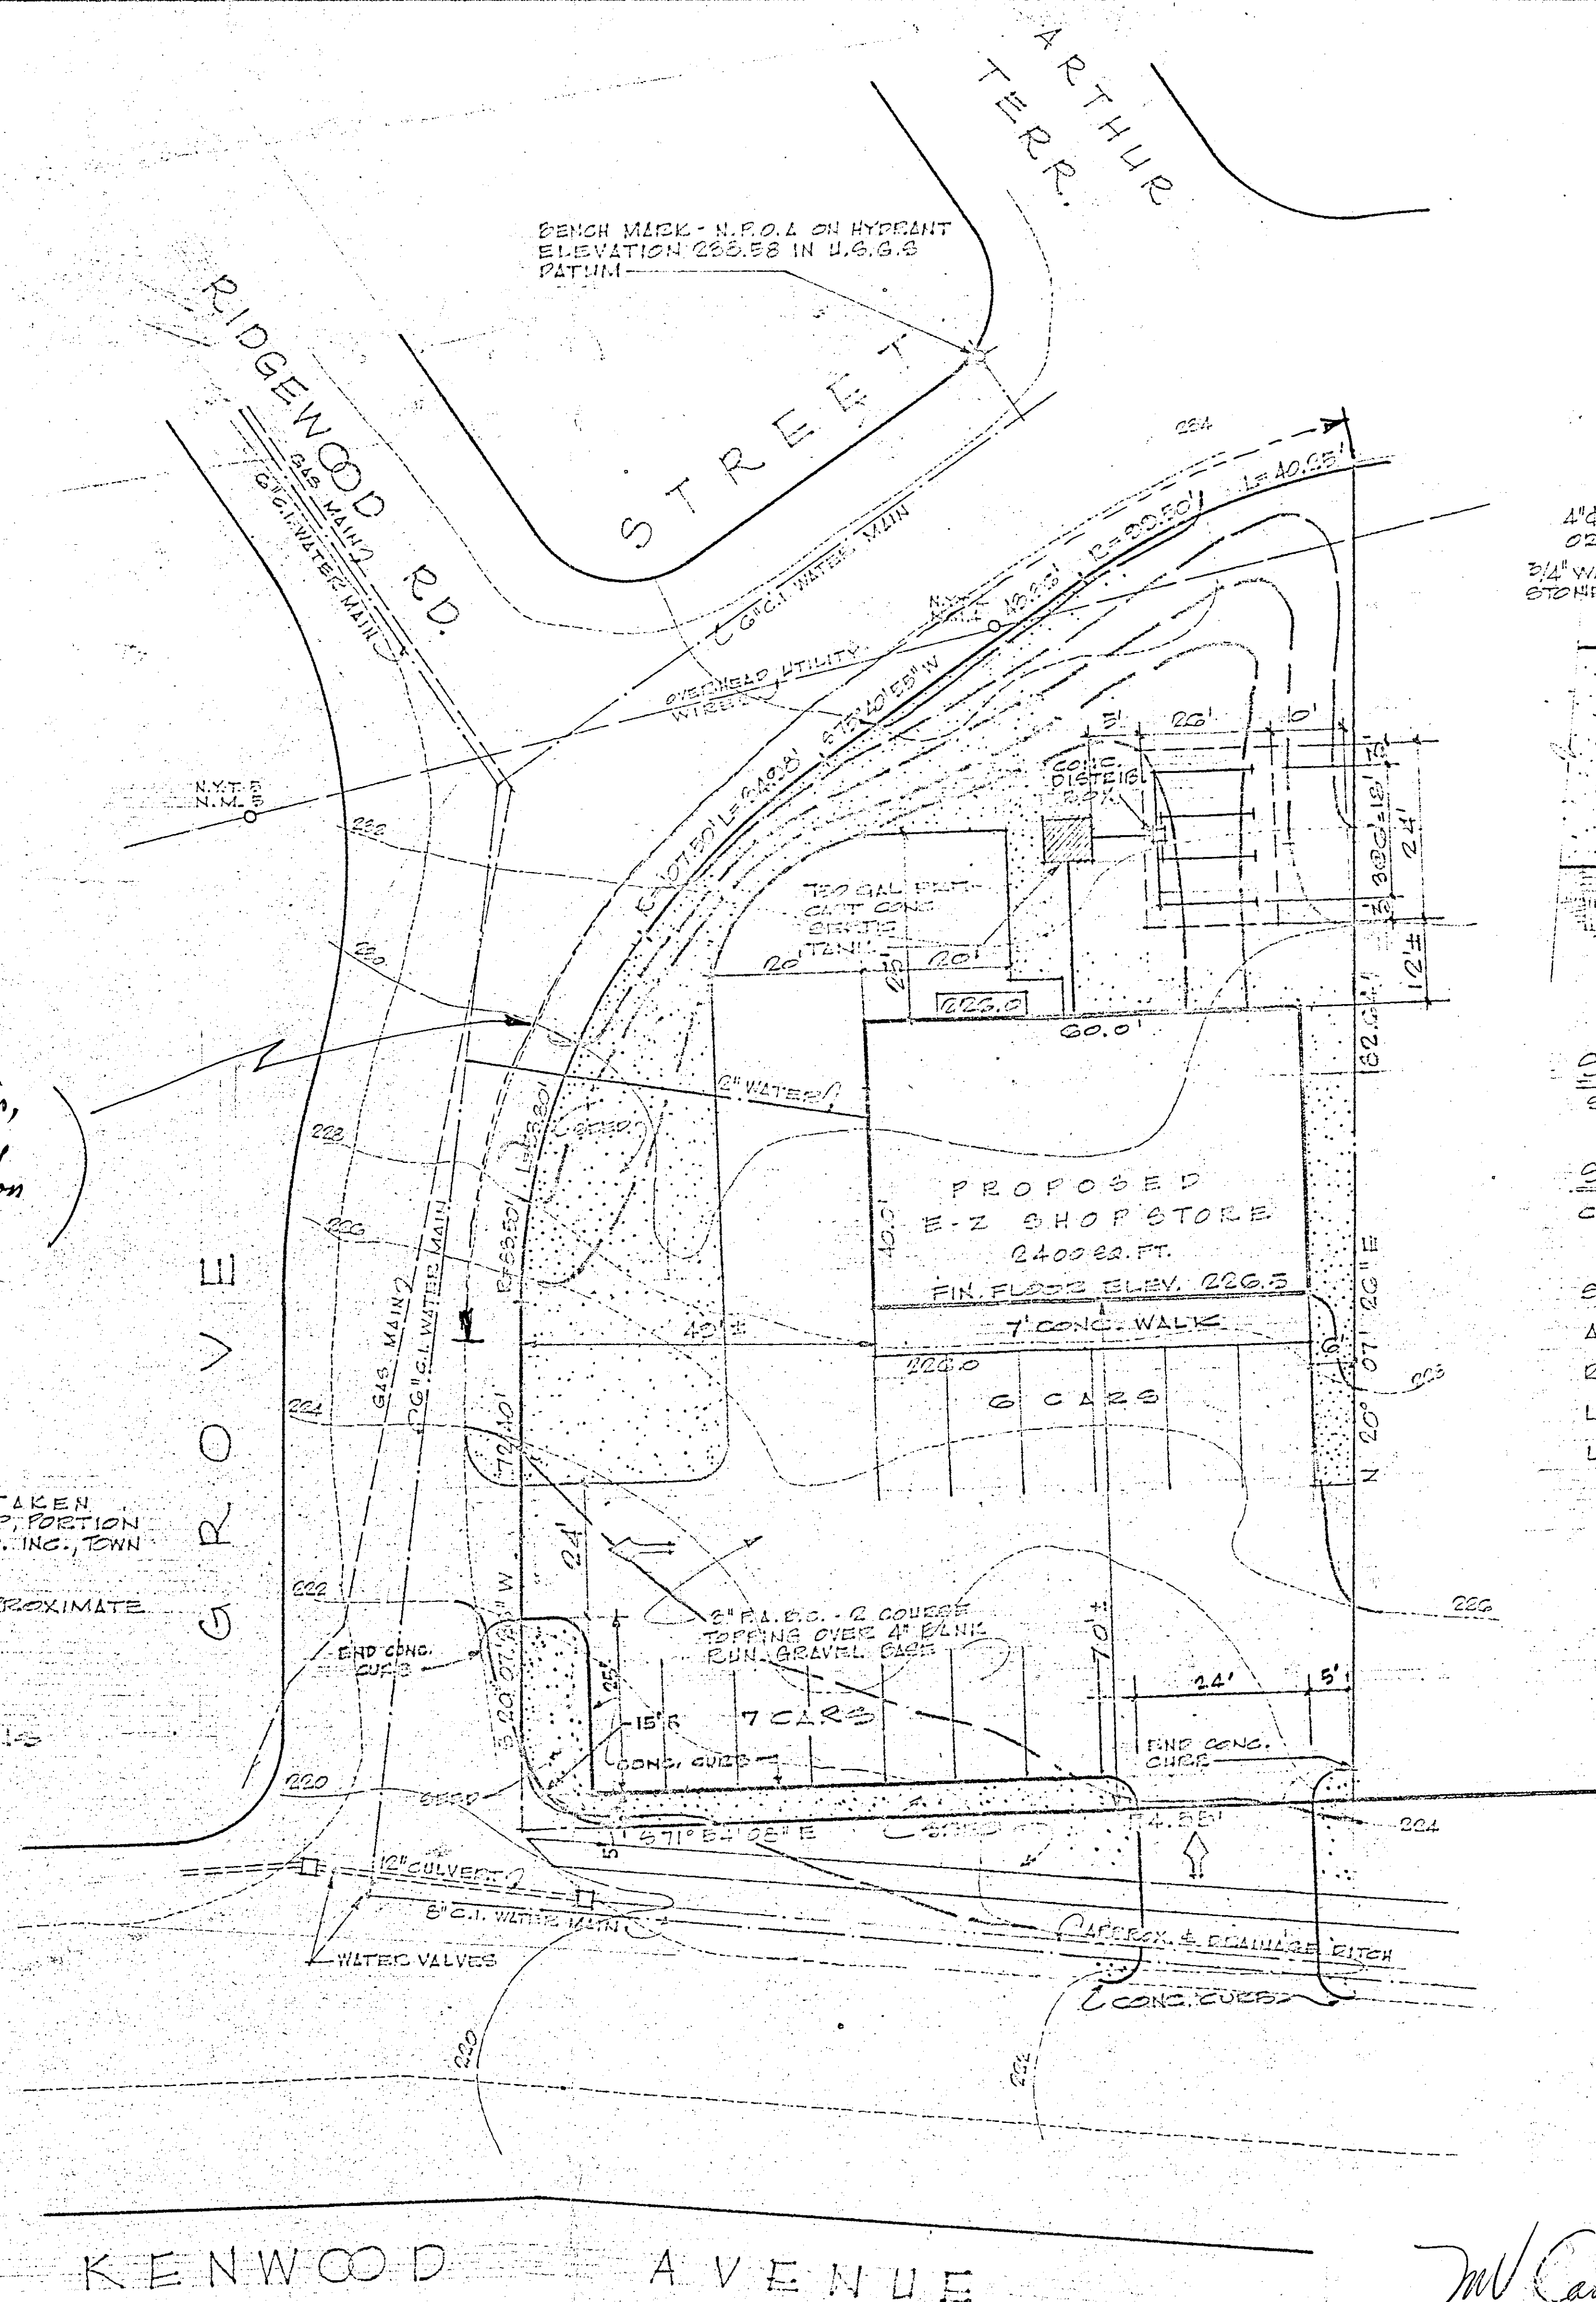

SECTION THRU SAND FILTER
SCALE 1/2" = 1'-0"

SEPTIC SYSTEM DESIGN NOTES

CRITERIA
1 TOILET ROOM @ 100 G.P.D. = 100 } 100 G.P.D.
3 EMPLOYERS @ 15 G.P.D. = 45 }
SIZE OF SEPTIC TANK = 750 GAL.
ALLOWABLE RATE OF SEWAGE APPLICATION = 1.7 G/SF/DAY
REQUIRED LEACHING AREA $\frac{100}{1.7} = 235$ S.F.
LINEAL FEET OF DISTRIBUTOR REQUIRED $\frac{235}{2.0} = 79$ L.F.
LINEAL FEET PROVIDED 4' x 20' = 80 L.F.



THE GRAND UNION COMPANY				
TITLE				
SITE PLAN & SEPTIC				
PROPOSED E-Z SHOP STORE				
LOCATION				
KENWOOD AVENUE & GROVE STREET				
GLINGERLANDS, NEW YORK				
DATE	SCALE	DRN.	CH'KD	DWG. NO.
OCT. 1971	1" = 20'	T. GILFER		5

REV. 2/1/72
REV. 12/8/71
MOVED BLDG. BACK 15' W
ADDED ONE EXIT DRIVEWAY

Red-23 Jan 72