


78  
43  
25  
312  
325

SAEYAT #51  
MACGREGOR #49  
SKENINGTON #47  
SHUTTER #45  
MIDDLETON #41  
SKIDMORE #39

AUSTIN

North


KENWOOD AVENUE

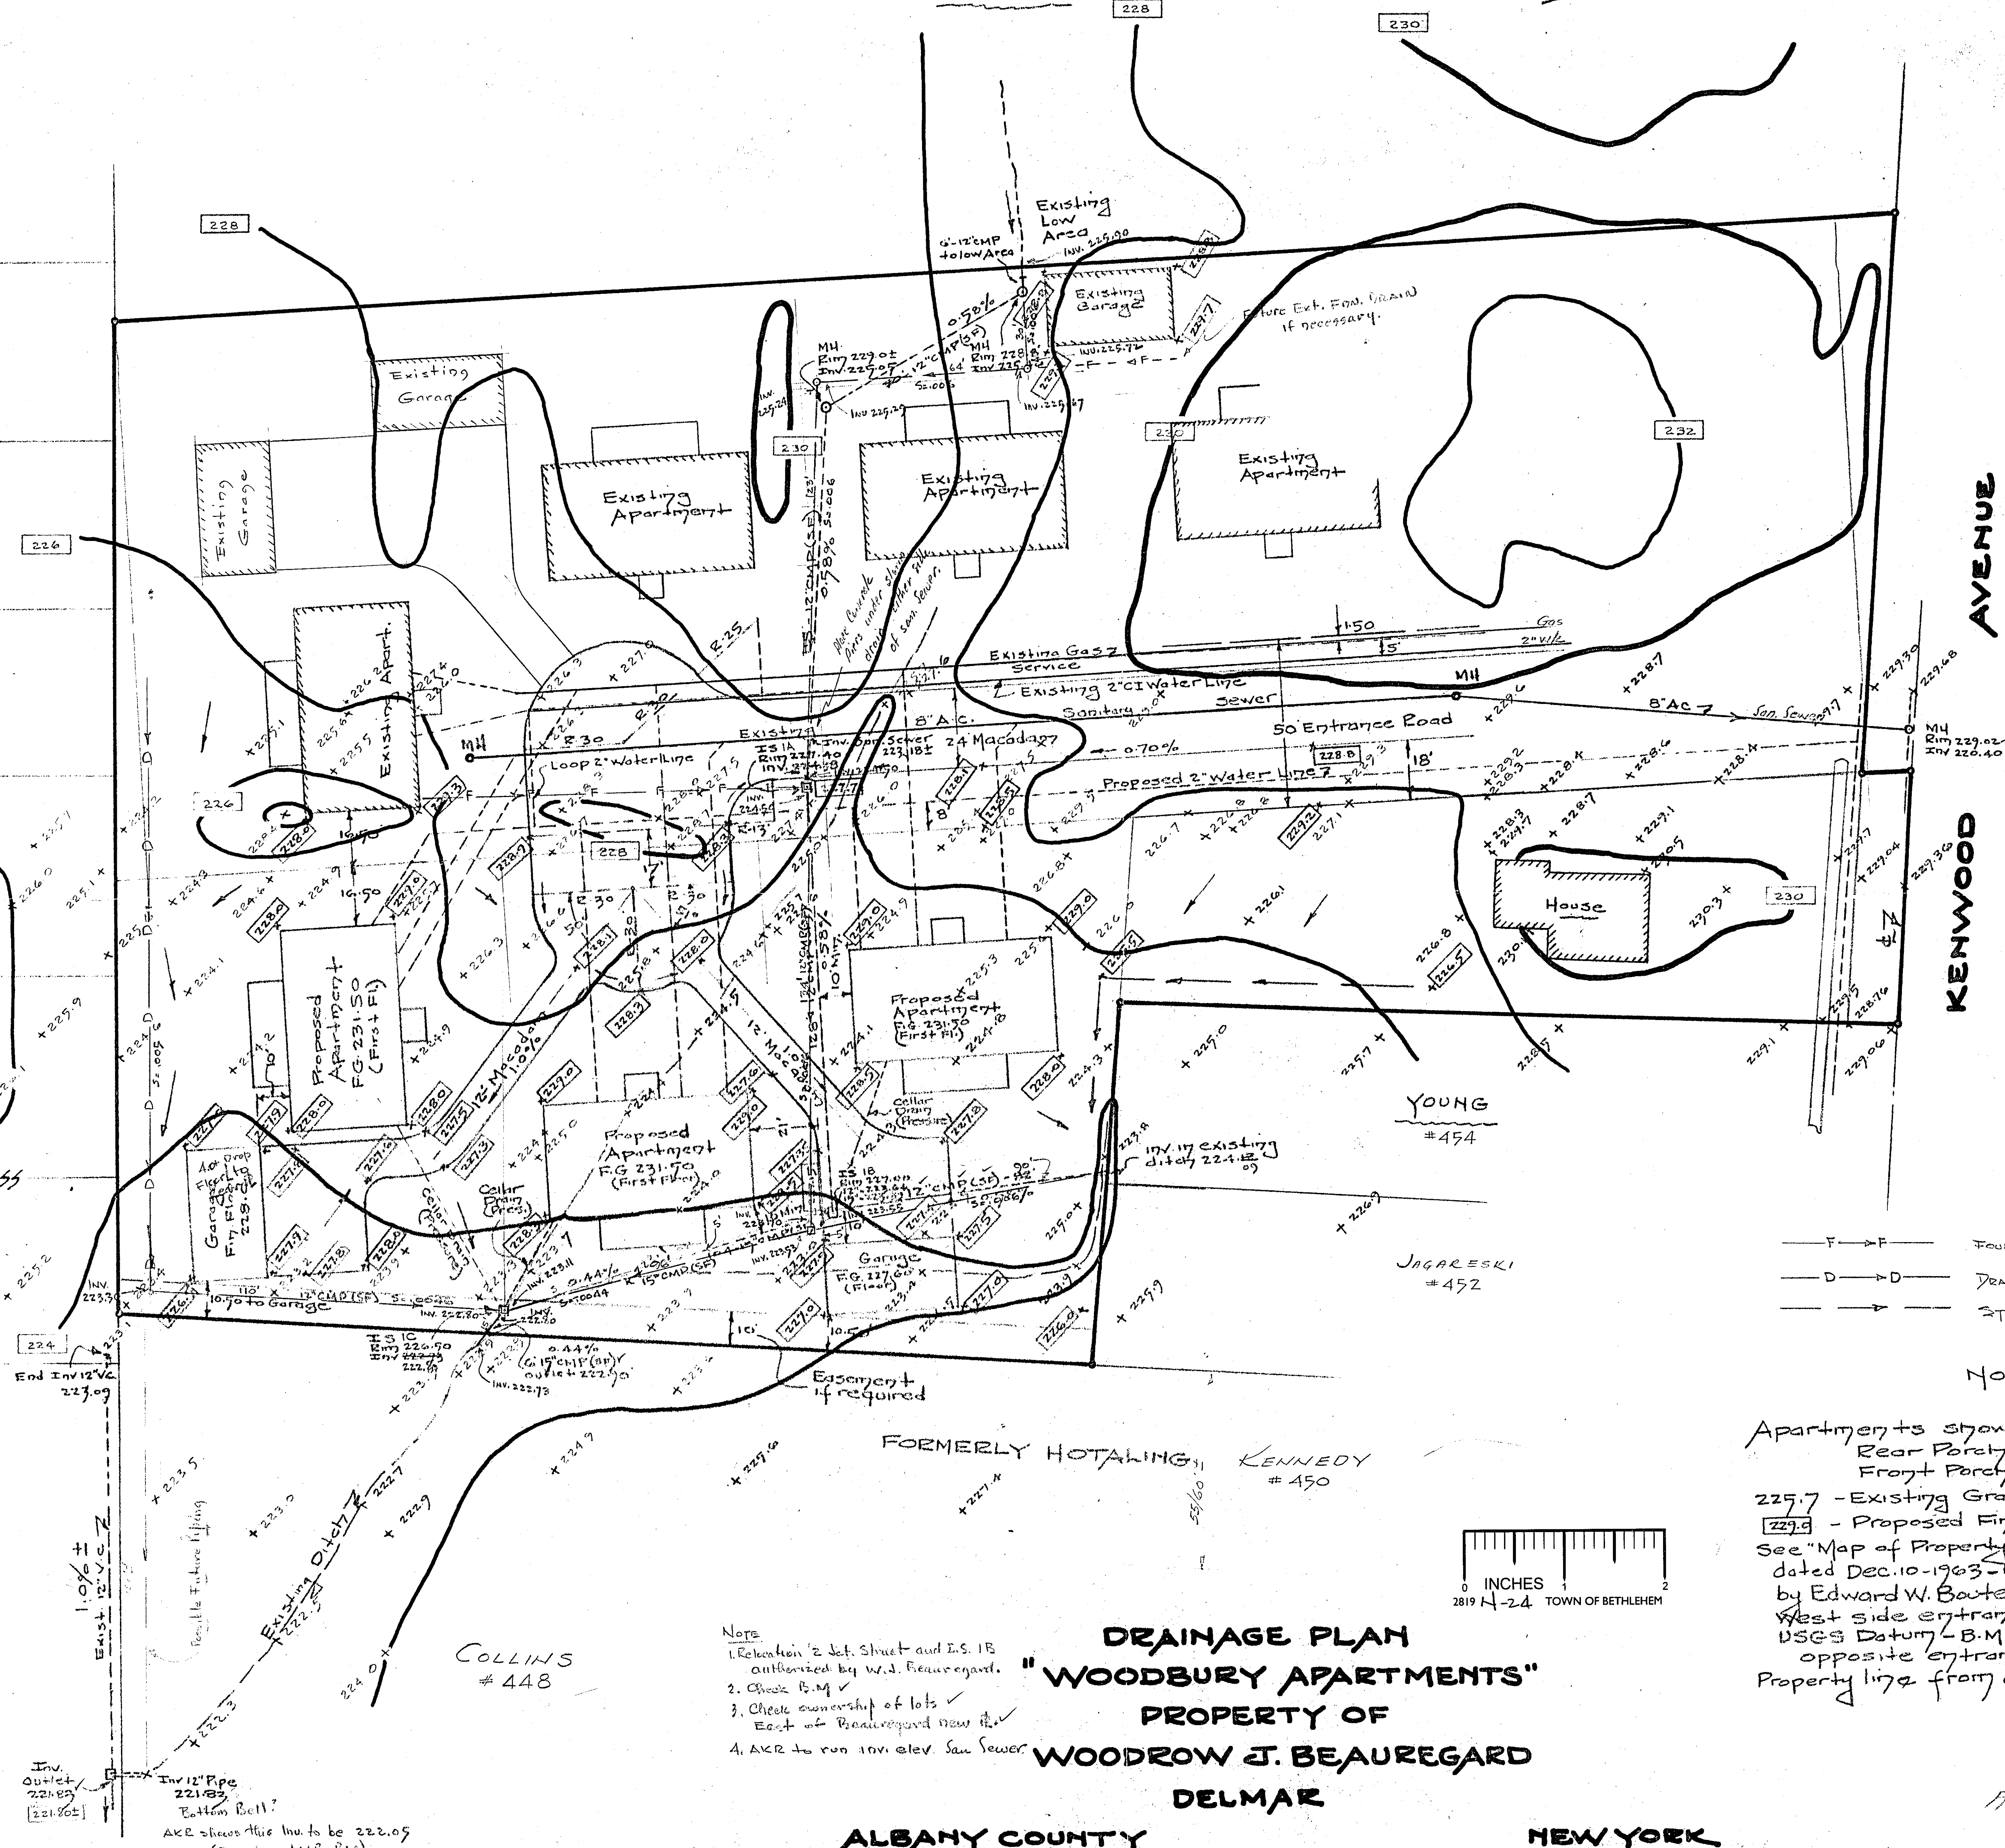

- F — F — FOUNDATION DRAIN COLLECTOR & DIRECTION OF FLOW
- D — D — DRAINAGE DEPRESSION (CONSTRUCTED) & DIRECTION OF FLOW
- S — S — STORM DRAIN & DIRECTION OF FLOW

Notes

Apartment's showing - 62' x 34.83  
Rear Porch - 10' x 32'  
Front Porch - 8' x 8'  
229.7 - Existing Grade  
229.9 - Proposed Finished Grade  
See "Map of Property of Woodrow J. Beauregard" dated Dec. 10-1963 - Revised Jan. 15-1964 and made by Edward W. Boutelle and Son for plan of grading west side entrance road.  
USGS Datum - B.M. Rim San. MH. & Kenwood Ave. opposite entrance road - elevation 229.02'  
Property line from deed - field survey required

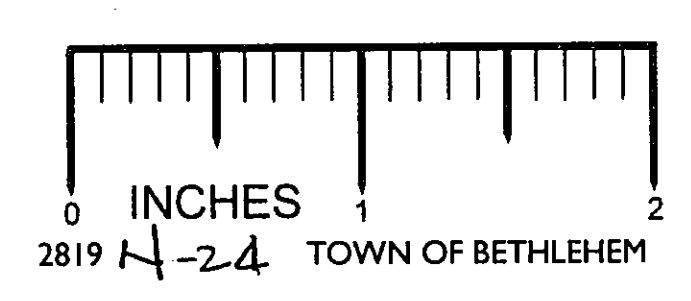

- Note
1. Recheck '2' of Sheet and S.S. 1B authorized by W.J. Beauregard.
  2. Check B.M. ✓
  3. Check ownership of lots ✓  
East of Beauregard now it.
  4. ACR to run 100' elev. San. Sewer

**DRAINAGE PLAN**  
**"WOODBURY APARTMENTS"**  
**PROPERTY OF**  
**WOODROW J. BEAUREGARD**  
**DELMAR**

**ALBANY COUNTY**  
**SCALE 1"=30'**

**NEW YORK**  
**SEPT. 3 - 1964**

*Edward W. Boutelle*

Received 5 Oct 1964.

*Philip Young H.E. 92208*

Survey and Map:  
Edward W. Boutelle and Son  
Civil Engineers and Surveyors  
Delmar - N.Y.  
SHEET 2 OF 2 - DRAINAGE PLAN

1-2T-117-121-17A-18