

 
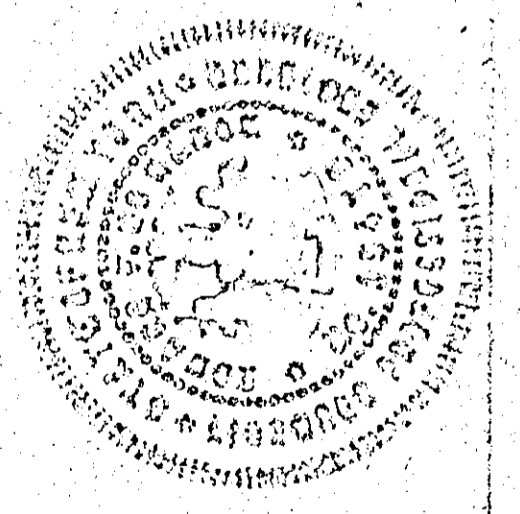


LOCATION PLAN

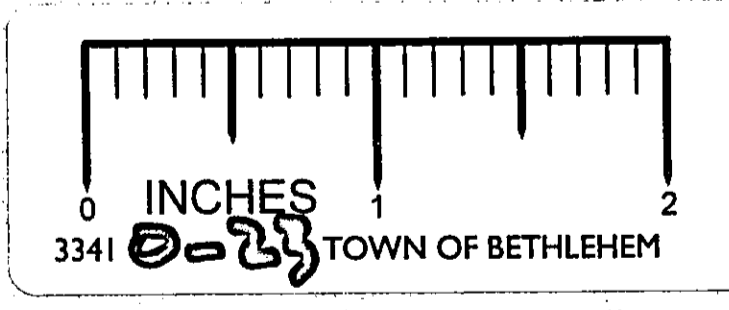

SECTION B-B
SCALE - 1/4" = 1'-0"

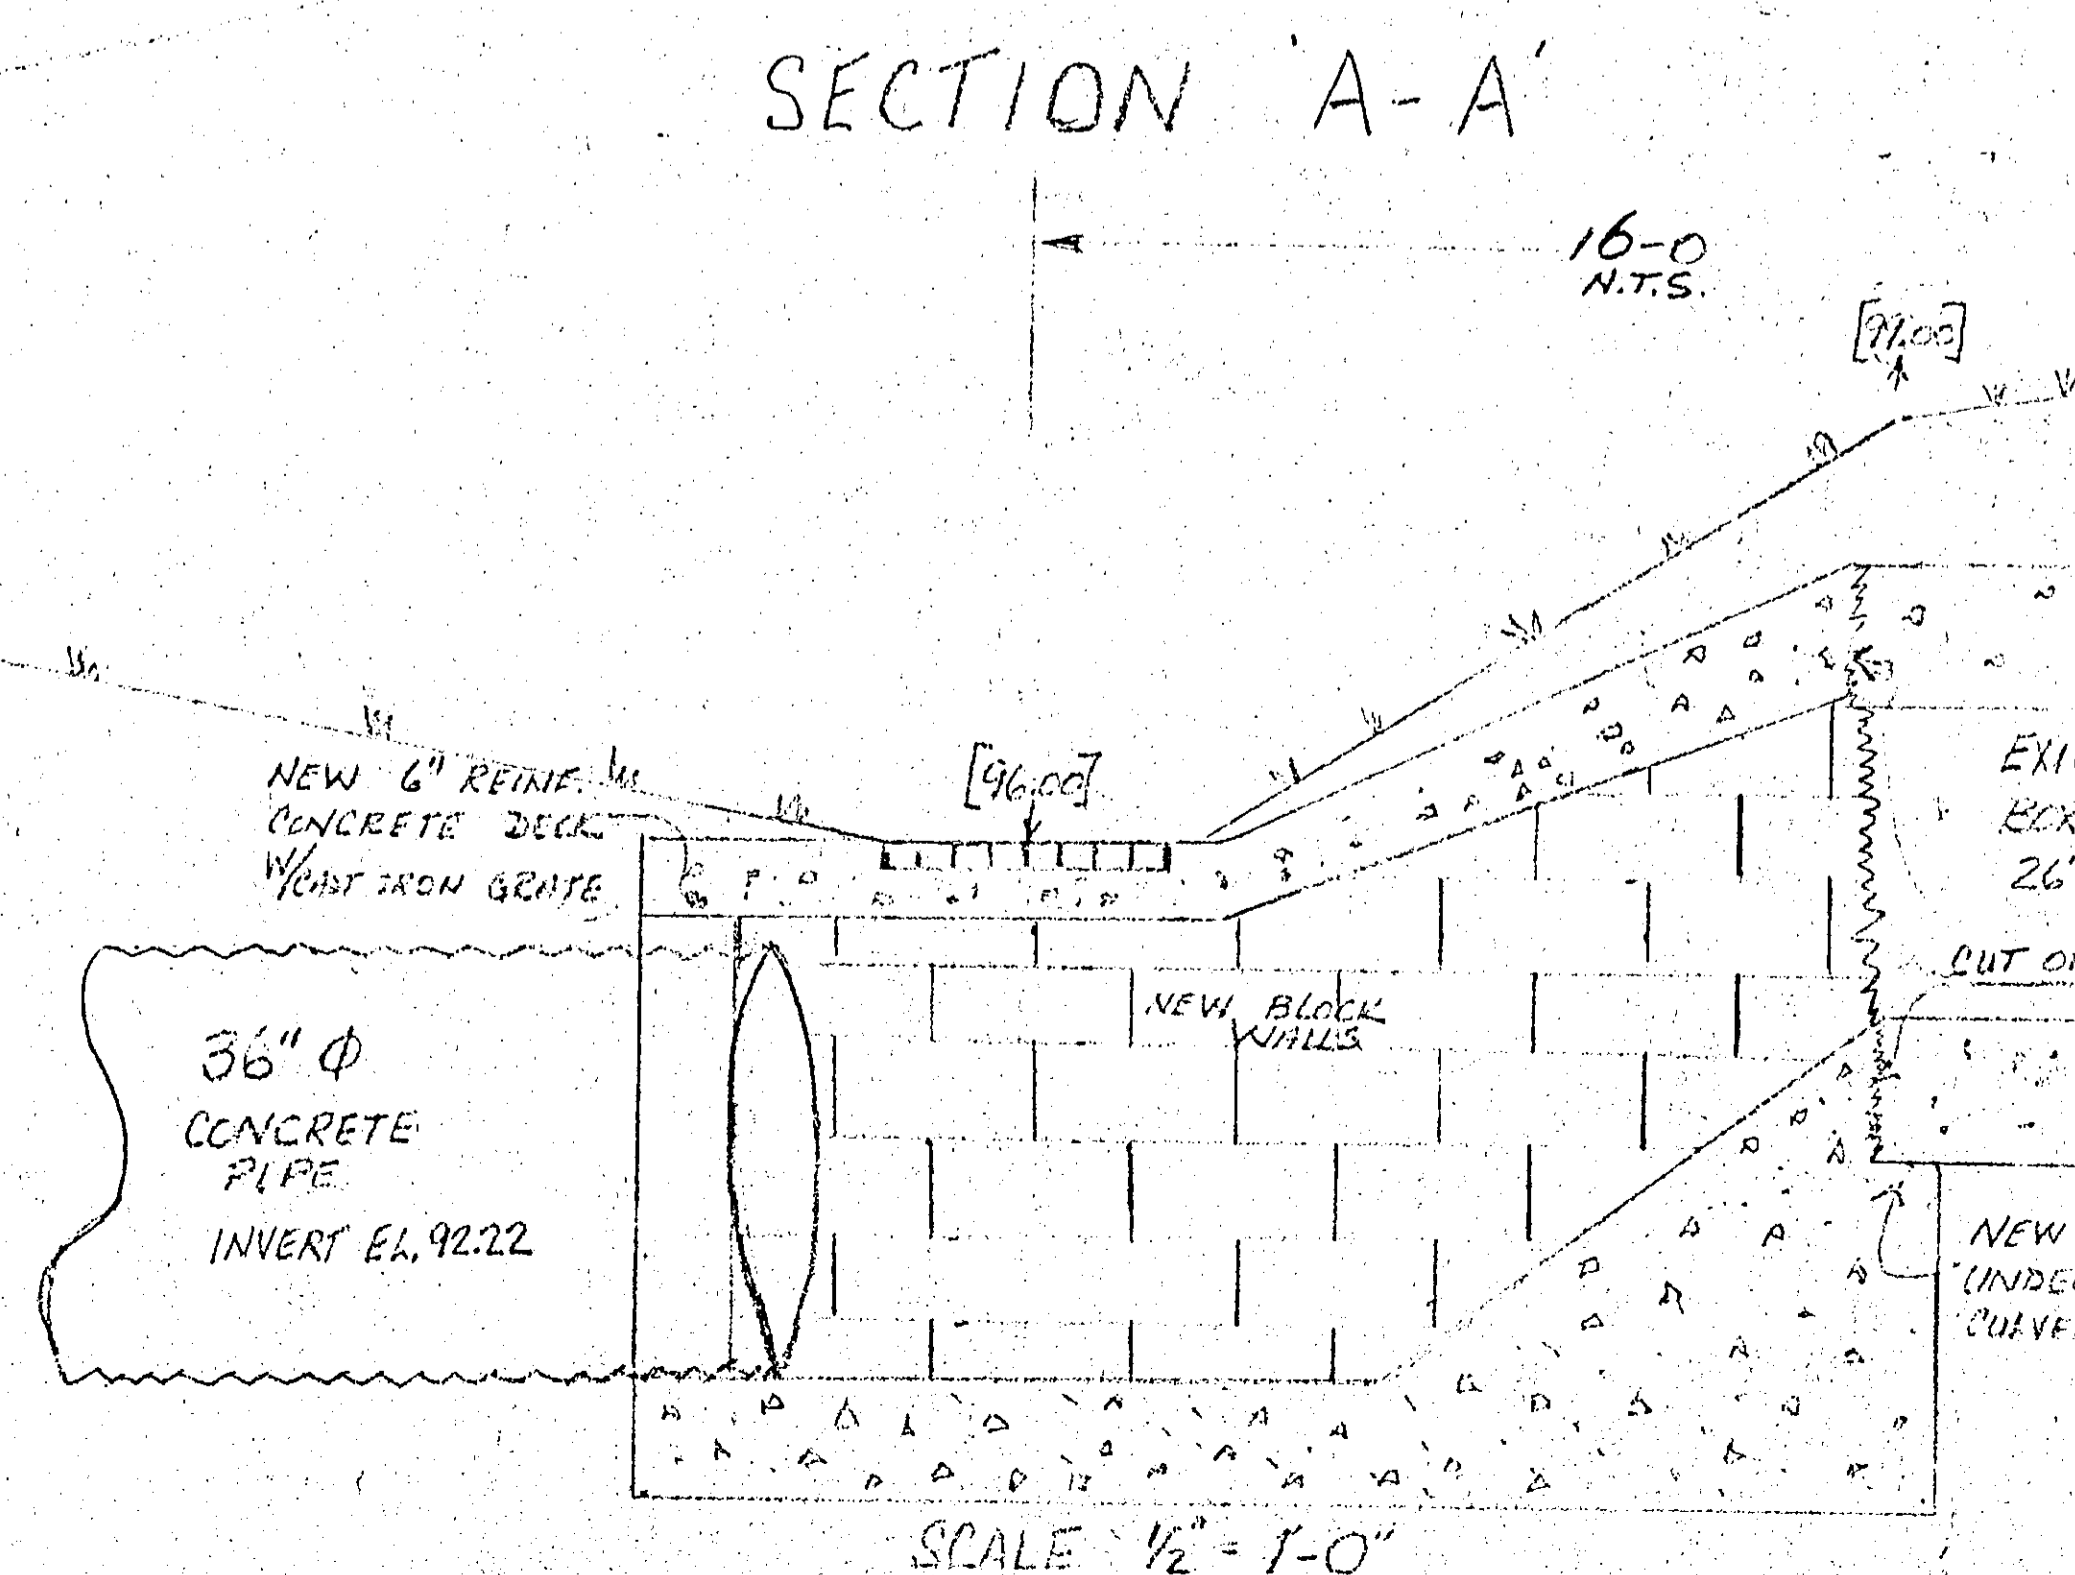

APPROVED

NOV 29 1971
J. A. BOHL
BUILDING INSPECTOR
TOWN OF BETHLEHEM

OFFICE BUILDING
GLENMONT, N.Y.
A. BOHL CONTRACTING CO.

SITE PLAN

REV. 12-7-70
REV. 11-13-70
REV. 11-9-70
REV. 8-1-70
LANGE-FINN CONST. CO. INC.
DRWN. BY - WML
SCALE 1" = 10'

NOTE:
1. ELEVATIONS SHOWN [THUS] ARE FINISH.
2. ELEVATIONS SHOWN (THIS) ARE EXISTING.

0-23