


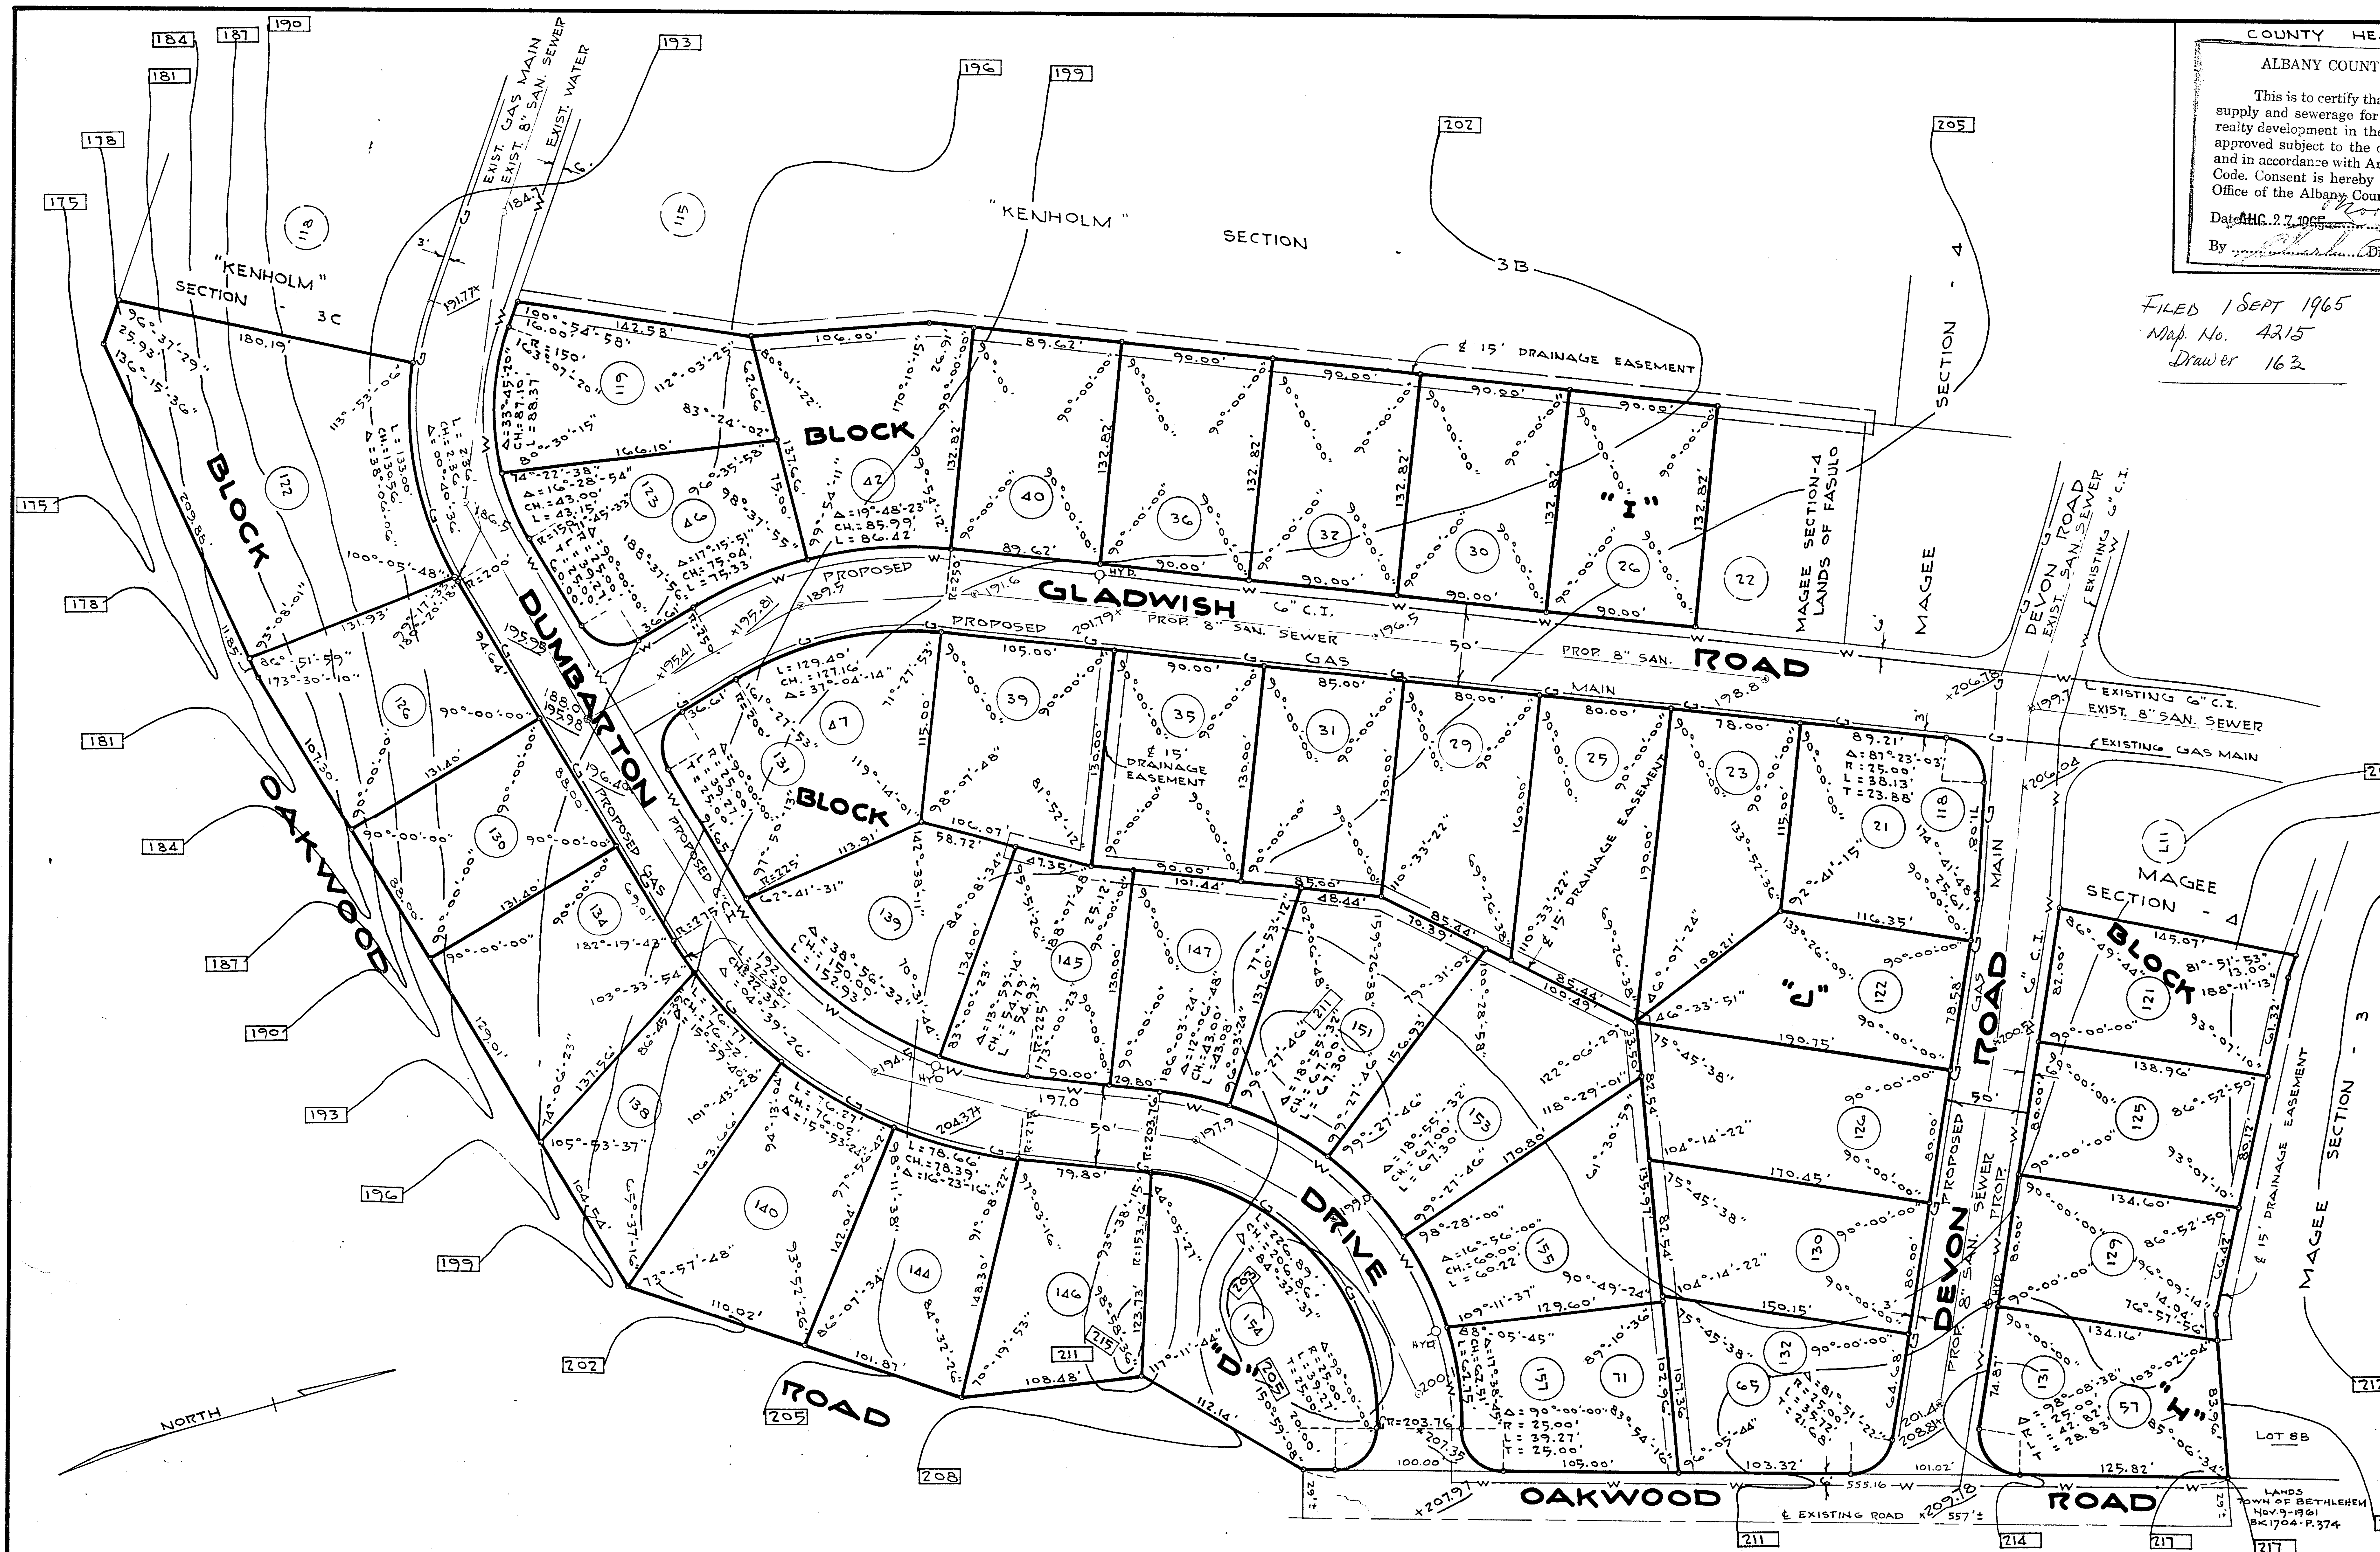

COUNTY HEALTH DEPT. APPROVAL
ALBANY COUNTY DEPARTMENT OF HEALTH

This is to certify that the proposed arrangements for water supply and sewerage for WATERHOLM - SECTION C.....
really developed in the TOWN OF BATHURST..... and
approved subject to the conditions listed in letter of this date,
and in accordance with Article X of the Albany County Sanitary
Code. Consent is hereby given for the filing of this map in the
Office of the Albany County Clerk.

Dated AUG. 27, 1966 Robert P. Carmichael
By _____, Commissioner of Health

Dir. Div. Environmental Health Services


PLANNING BOARD APPROVAL

PLANNING BOARD
TOWN OF BETHLEHEM
ALBANY COUNTY, NEW YORK

This plat APPROVED subject to such conditions as are stated in Planning Board Certificate of Approval No. 49, dated Aug. 24, 1965
Howard P. Paddock
Title Chairman
Date Aug. 26, 1965

FILED 1 SEPT 1965
Map. No. 4215
Drawer 163

VICINITY SKETCH
SCALE 1" = 2000'

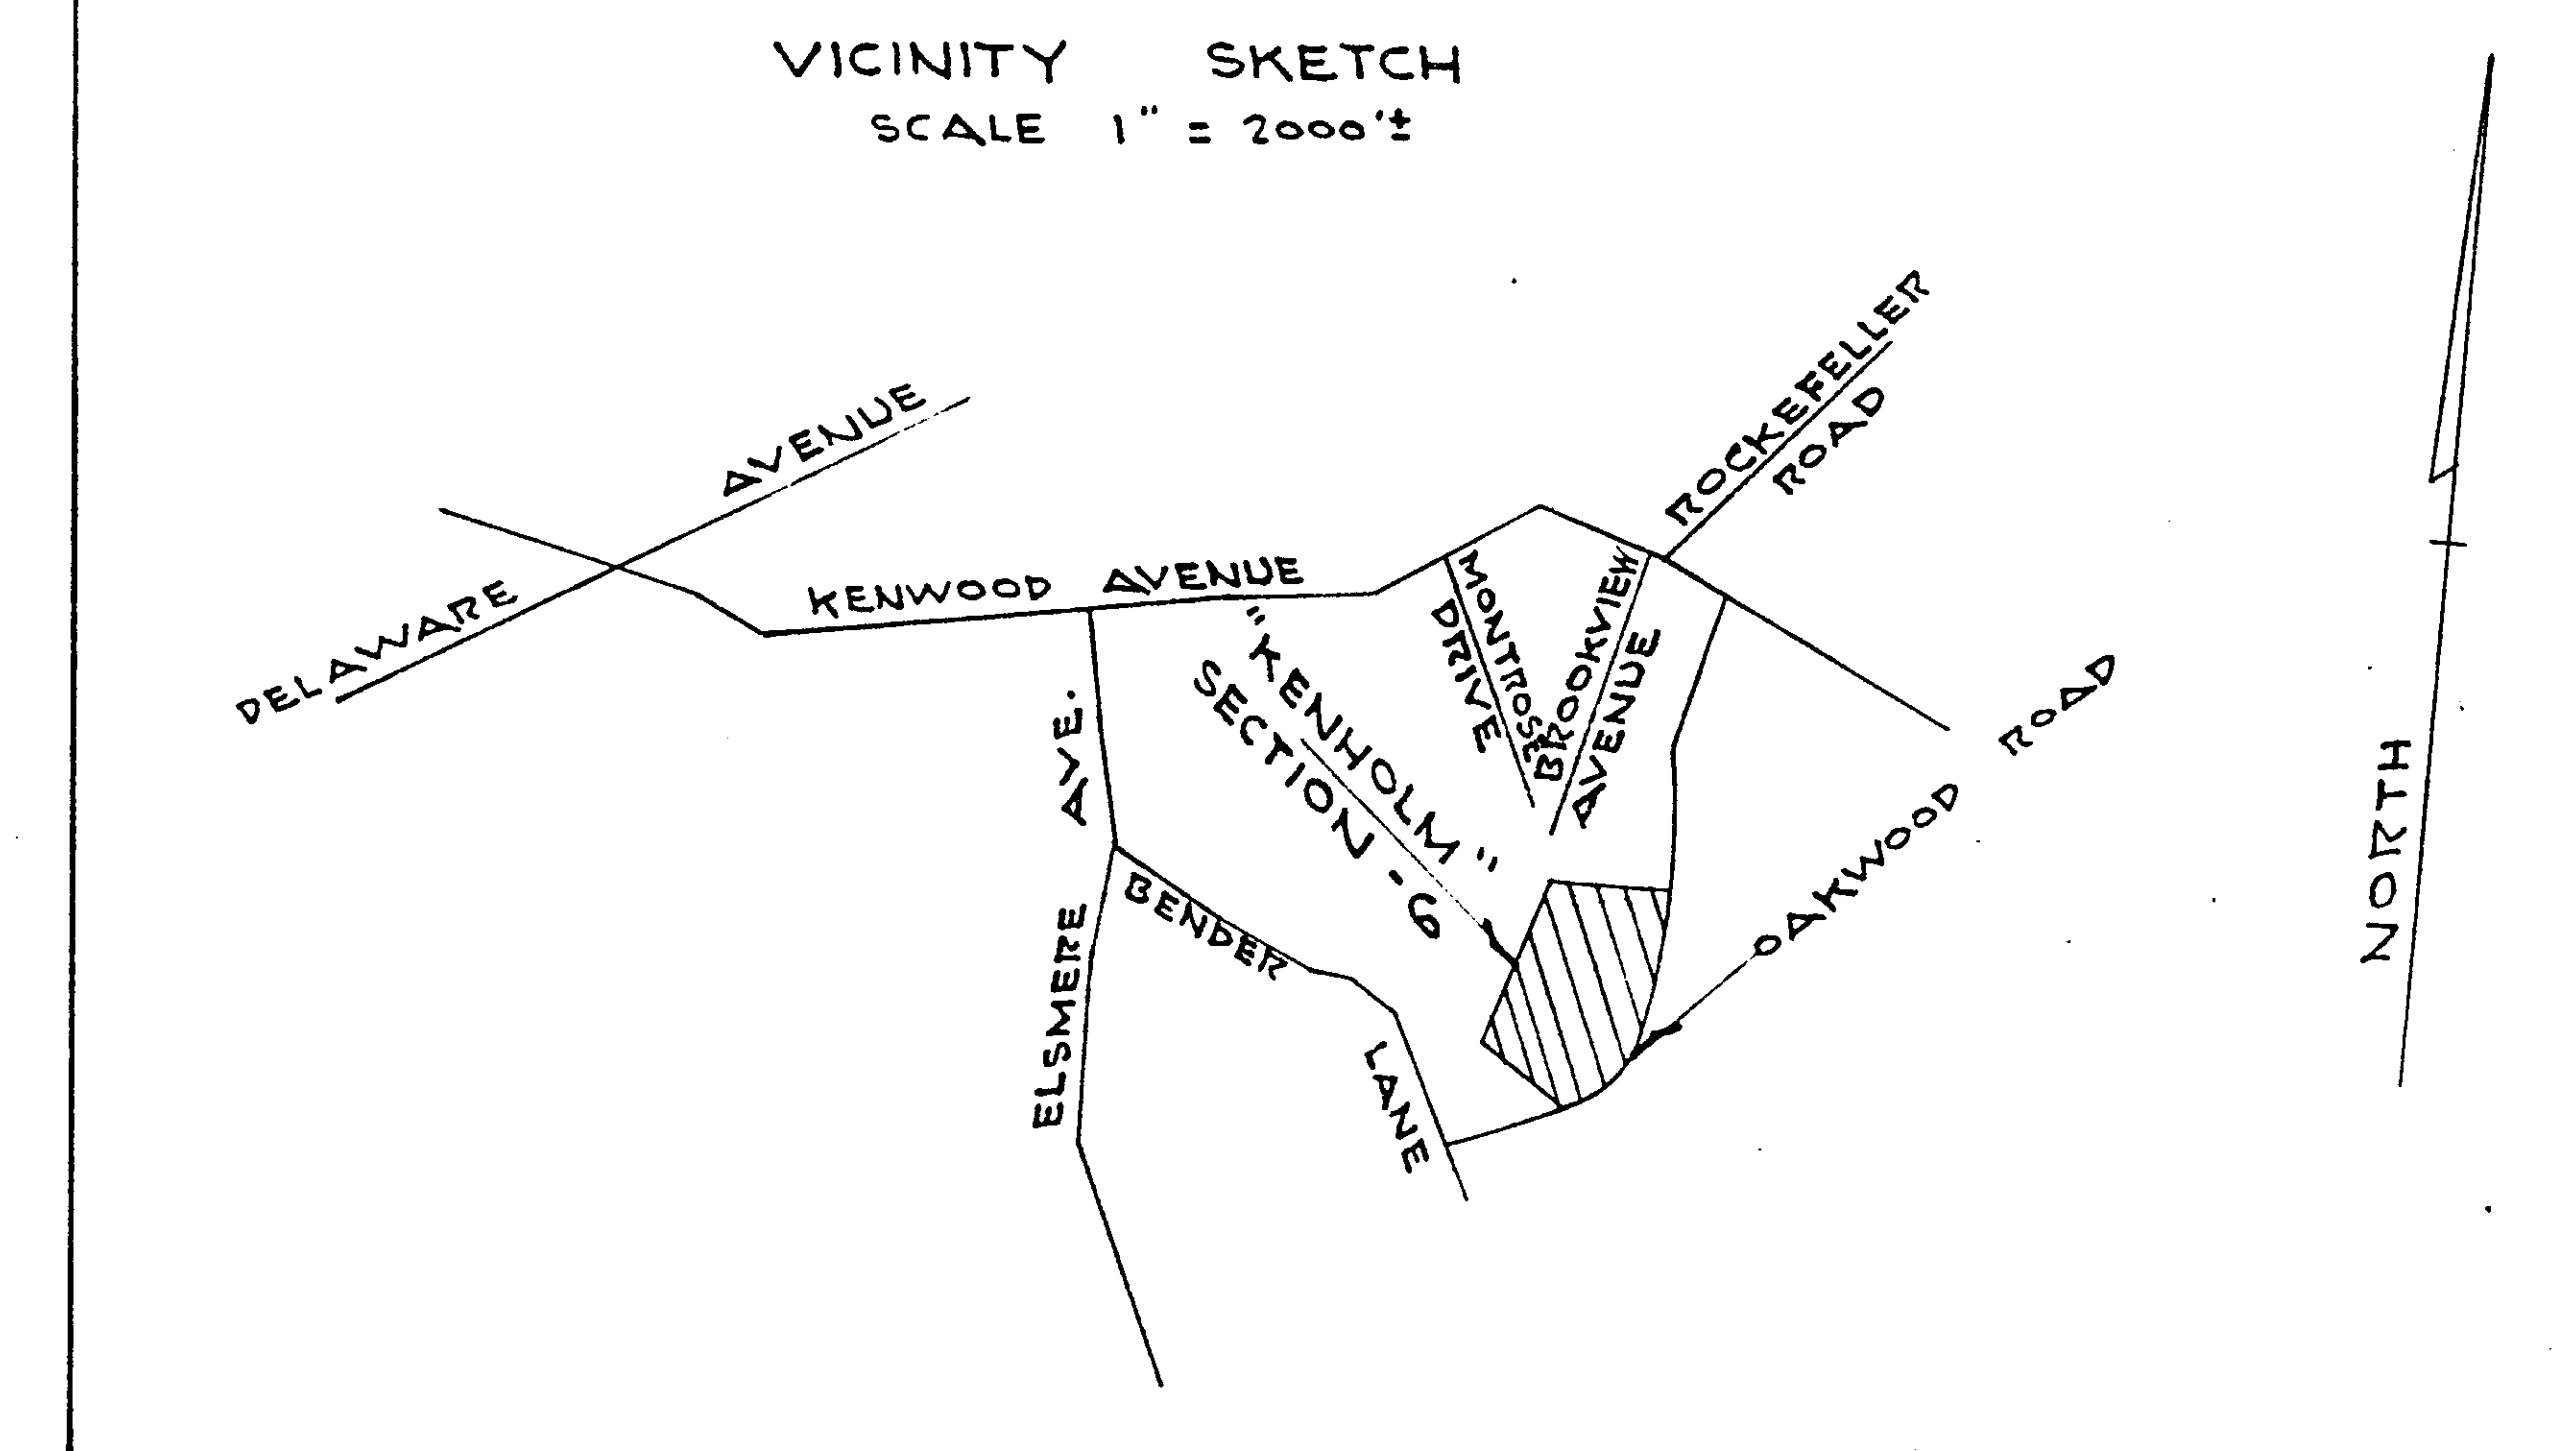

GENERAL NOTES

- 1 - LOT NUMBERS SHOWN TO BE USED AS HOUSE NUMBERS, FOR CORNER LOTS, USE NUMBERS FOR STREET WHICH HOUSE FACES.
- 2 - FOR STORM DRAINAGE DETAILS REFER TO DRAINAGE PLAN "KENNHOLM" SECTION-G PROPERTY OF KENNHOLM CONSTRUCTION CORPORATION, DATED APRIL 12, 1945, AND MADE BY EDWARD W. BOUTELLE AND SON, CIVIL ENGINEERS AND SURVEYORS, DELMAR, NEW YORK.
- 3 - GAS LINES SHOWN THUS: G G G
- 4 - WATER LINES SHOWN THUS: W W W IRON
- 5 - CONTOUS SHOWN TAKEN FROM MAP ENTITLED "KENNHOLM TENTATIVE LOT LAYOUT AND CONTOUR MAP" SECTION-G, DATED DEC. 5, 1944, MAP CHECKED AND SURVEYED BY LEO H. MAYNARD, P.E. AND L.S.
- 6 - WATER MAIN OAKWOOD ROAD TO BE INSTALLED AFTER RECONSTRUCTION.

MAP OF
"KENHOLM"

SECTION - 6
PROPERTY OF

KENHOLM CONSTRUCTION CORPORATION

TOWN OF BETHLEHEM

ALBANY COUNTY
SCALE 1" = 50'

NEW YORK
APRIL 21, 1965

APRIL 21, 1965

SURVEY AND MAP BY
EDWARD W. BOUTELLE AND SON
CIVIL ENGINEERS AND SURVEYORS
DELMAR, NEW YORK

REC'D from T/CLK. 9 Sept '65