


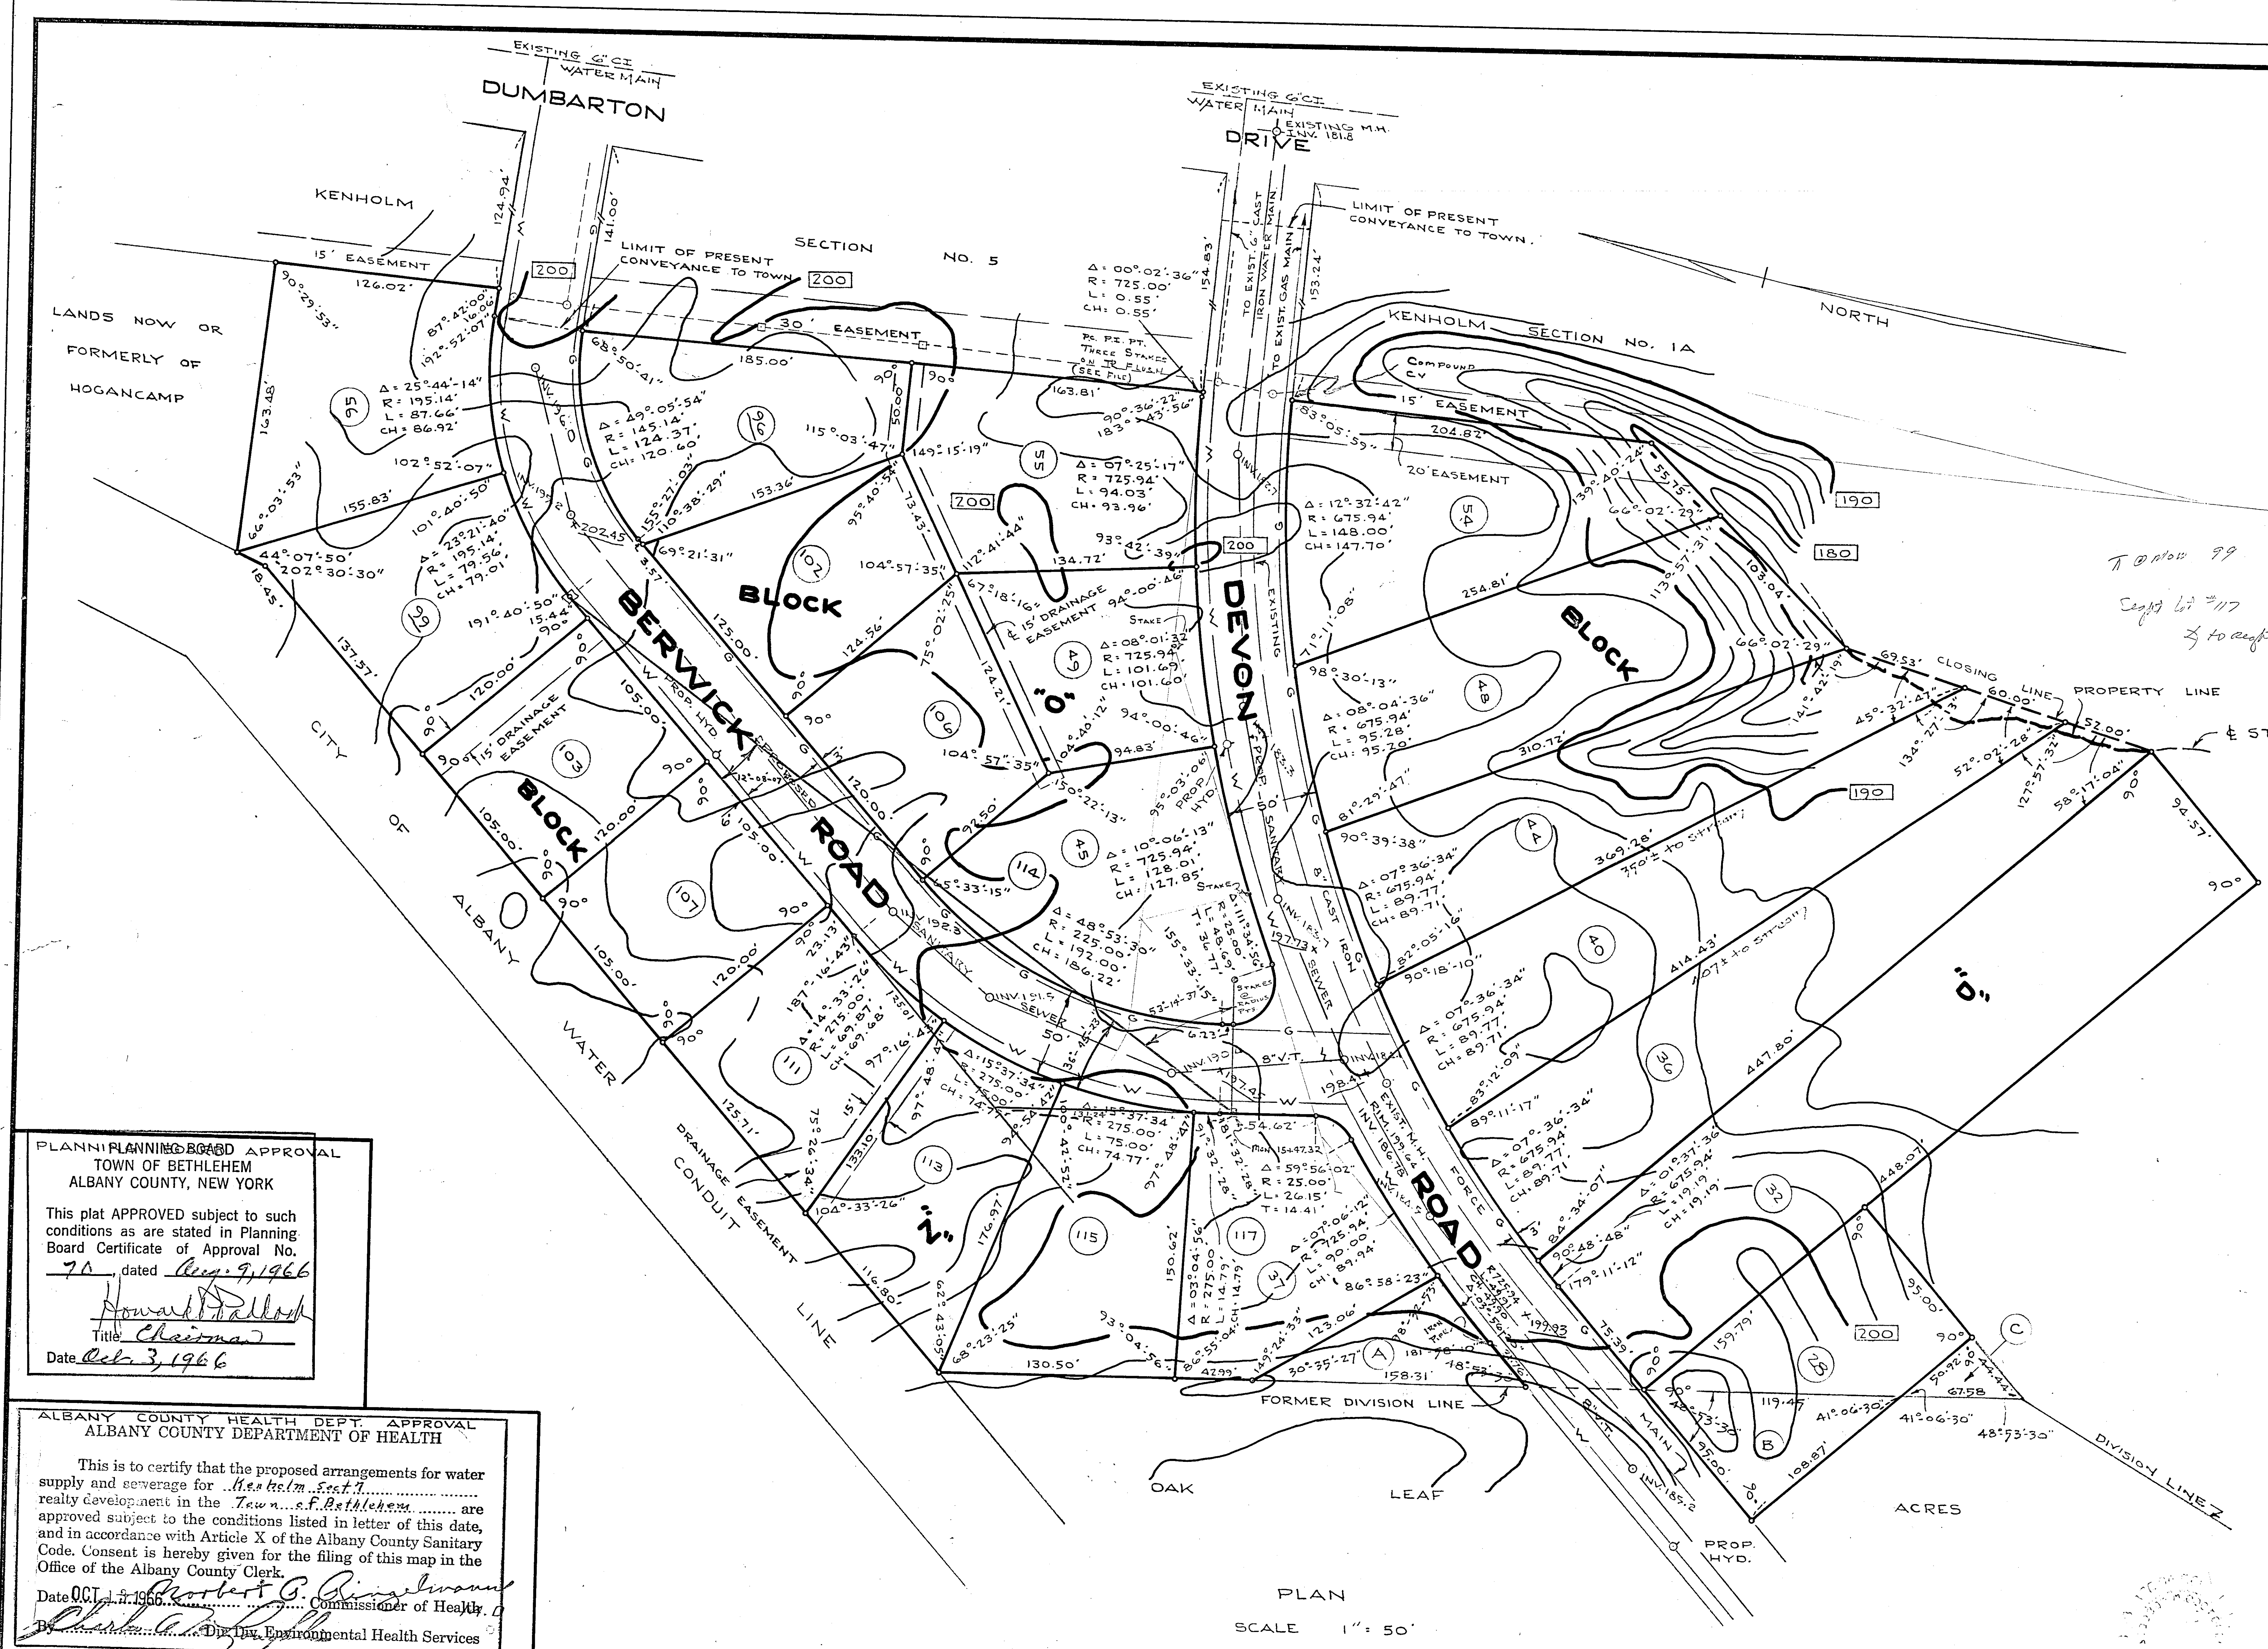

REVISIONS		
NO.	DATE	DESCRIPTION

PLANNING BOARD APPROVAL
TOWN OF BETHLEHEM
ALBANY COUNTY, NEW YORK

This plat APPROVED subject to such conditions as are stated in Planning Board Certificate of Approval No. 7A, dated Aug. 9, 1966

Howard P. Talbot
Title Chairman
Date Feb. 3, 1966

ALBANY COUNTY HEALTH DEPT. APPROVAL
ALBANY COUNTY DEPARTMENT OF HEALTH

This is to certify that the proposed arrangements for water supply and sewerage for Kenholm Section No. 7 are approved subject to the conditions listed in letter of this date, and in accordance with Article X of the Albany County Sanitary Code. Consent is hereby given for the filing of this map in the Office of the Albany County Clerk.

Date Oct. 1, 1966 *Robert G. Ring*
By Robert G. Ring Commissioner of Health
By John J. Ring Director of Environmental Health Services

- ~ GENERAL NOTES ~
- 1- LOT NUMBERS SHOWN TO BE USED AS HOUSE NUMBERS, FOR CORNER LOTS, USE NUMBERS FOR STREET WHICH HOUSE FACES.
 - 2- FOR STORM DRAINAGE DETAILS REFER TO DRAINAGE PLAN "KENHOLM" SECTION - 7 PROPERTY OF KENHOLM CONSTRUCTION CORPORATION, DATE MARCH 10, 1966, AND MADE BY EDWARD W. BOUTELLE AND SON, CIVIL ENGINEERS AND SURVEYORS, DELMAR, NEW YORK.
 - 3- PROPOSED GAS MAIN SHOWN THUS: — G — G — G —
 - 4- PROPOSED 6" CAST IRON WATER MAIN SHOWN THUS: — W — W —
 - 5- CONTOUR INTERVAL (Z) TWO FEET.
 - 6- BENCH MARK - TOP OF PLUG IN CONC. MON. AT NORTH EAST COR. OF DEVON RD. AND DUMBARTON DR. REFERS TO U.S.C.S. DATUM, ELEV. 198.61.
 - 7- PROPOSED FINISHED GRADES SHOWN THUS: 200.00.
 - 8- PARCELS A - C NOT INCLUDED IN APPROVAL.
 - 9- SANITARY SEWER SHOWN AS PREPARED BY J. KENNETH FRASER AND ASSOCIATES.
 - 10- WATER MAIN SIZE AND LOCATION AS REQUIRED BY DELMAR WATER DISTRICT.
 - 11- EASEMENTS SHOWN TO BE GRANTED TOWN BETHLEHEM.

MAP OF
KENHOLM SECTION NO. 7
PROPERTY OF
KENHOLM CONSTRUCTION CORPORATION

TOWN: BETHLEHEM	COUNTY: ALBANY
STATE: NEW YORK	DATE: FEB. 20 1966
SCALE: AS SHOWN	REVISION NO:

Map Prepared by
EDWARD W. BOUTELLE & SON
Civil Engineers & Surveyors
Delmar, New York

SHEET NO. 1 OF 1
FILE NO. 1-27-N20-0-4-11C T

Oct. 21 1966