
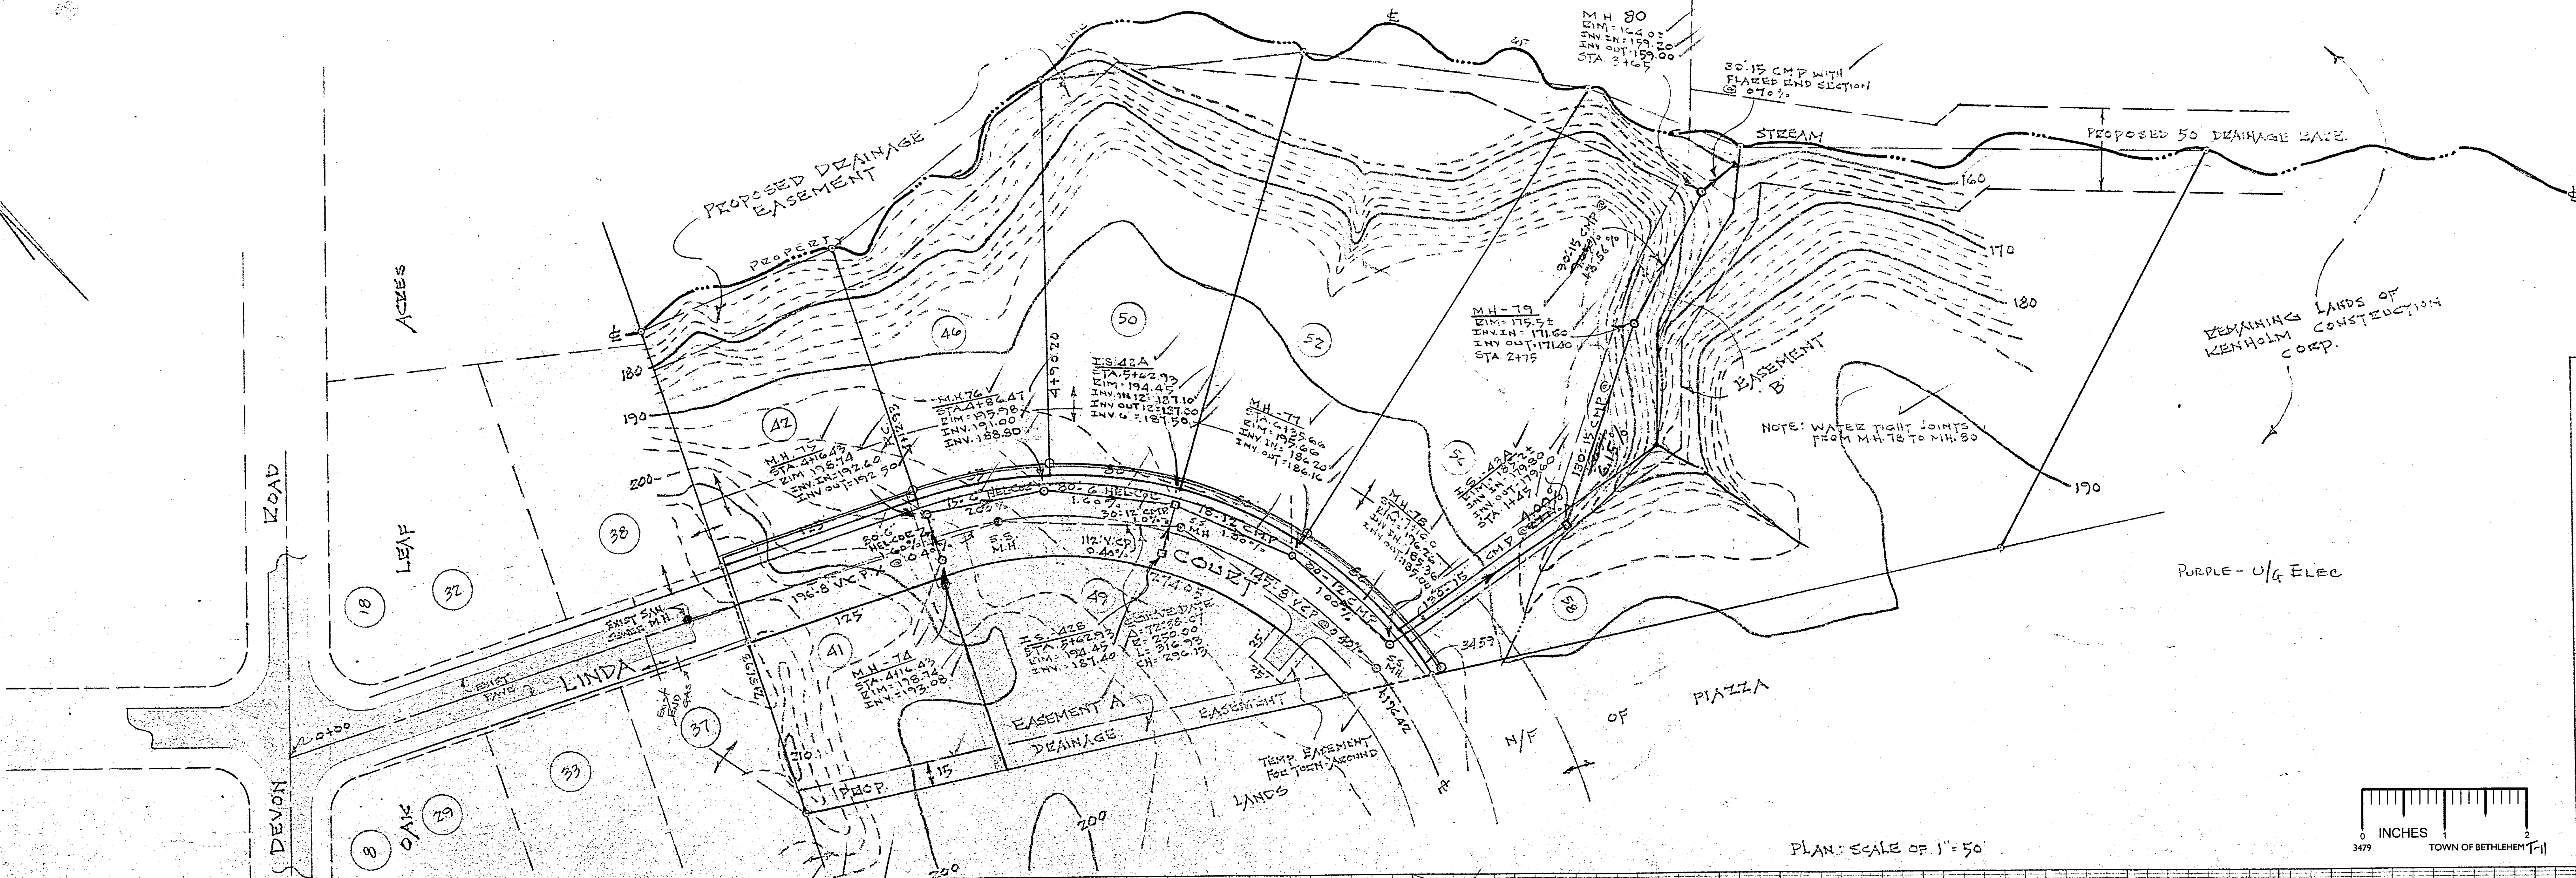


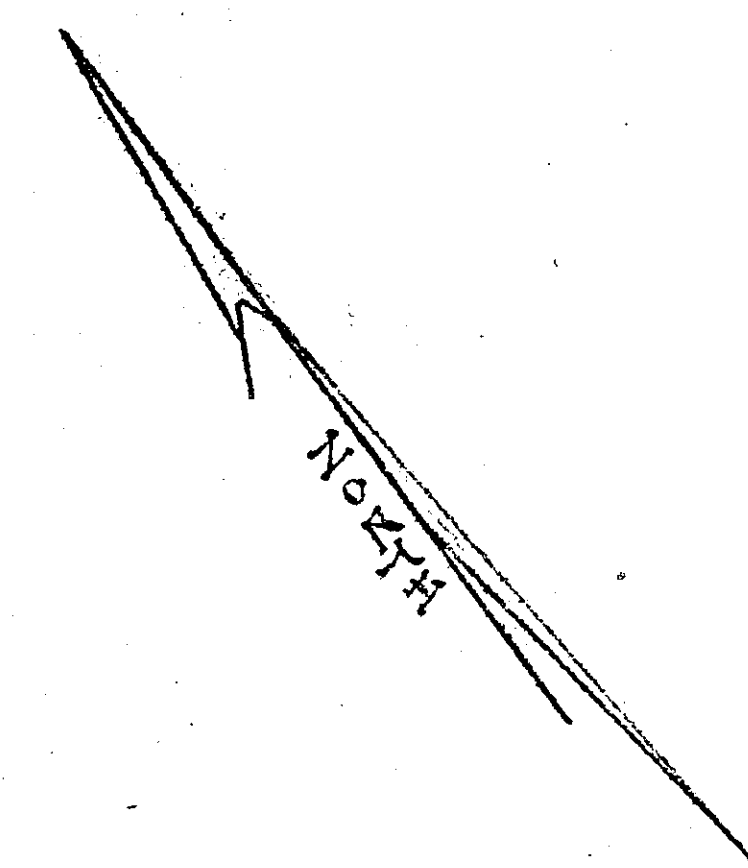



PLAN AND PROFILE
OF STREET
KENHOLM
EXTENSION NO. 2

PROPERTY OF
KENHOLM
CONSTRUCTION
CORPORATION
ELMERE
TOWN OF BETHLEHEM
Scales as shown

COUNTY: ALBANY
STATE: NEW YORK
DATE: FEB. 4, 1972

PLAN AND PROFILE
PREPARED BY
PAUL E. HITE
LICENSED LAND SURVEYOR
BETHLEHEM, N.Y.

SHEET 1 OF 2
REV. JUNE 2, 1972 - TOWN OF BETHLEHEM
REVISIONS SHOWN

 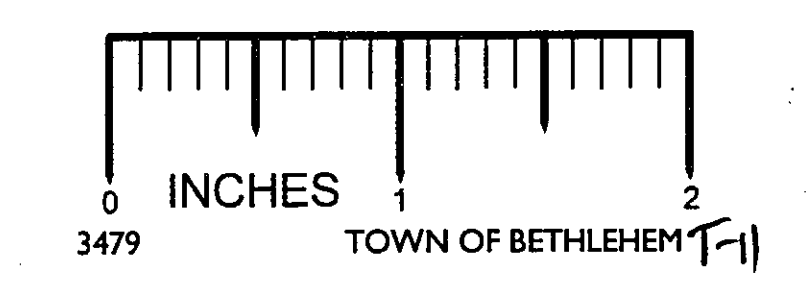

NOTE: ALL PIPE SHOWN
TO BE CORRUGATED
STEEL WITH FIBER
GLASS REINFORCING
AND FIBER GLASS
REINFORCING

SCALE:
HORIZ. 1"=40'
VERT. 1"=4'

FINAL
PROPOSED & JUNE DRAINAGE PROFILE

CHECKED WITH SHEET REC'D 14 FEB 1972
SEE PREVIOUS SHEET FOR REVISIONS

REC'D 19 JUNE 1972