



 

**DRAINAGE PLAN
KENHOLM
SECTION 5
PROPERTY OF
KENHOLM CONSTRUCTION CORPORATION
ELSMERE**

**ALBANY COUNTY
SCALE: 1"=40'**

**NEW YORK
FEB. 14, 1964**

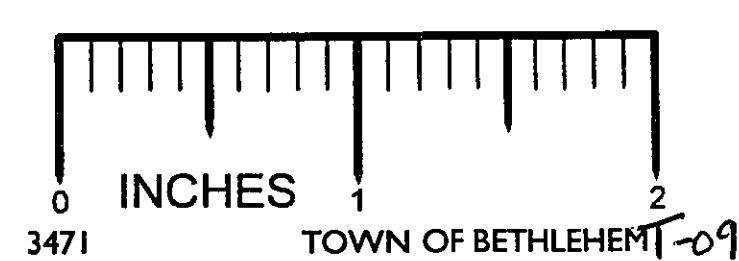

REVISED
MAR 20, 1964

REC'D 31 MARCH 1964
12T-N21-0-17-12