




PLAN AND PROFILE
OF
SOUTHWOOD
EXTENSION - NO 1
PROPERTY OF
WOODROW J BEAUREGARD
SLINGERLANDS
TOWN OF BETHLEHEM

COUNTY: ALBANY
STATE: NEW YORK

SCALE: AS SHOWN

DATE: APRIL 9, 1968

EDWARD W. BOUTELLE & SON
CIVIL ENGINEERS
SURVEYORS
DELMAR, N.Y.

SHEET 1 OF 3

1-27-F7-0-7-7

