


2-U

2-L



SALISBURY ROAD
PROPOSED REAR YARD DRAINAGE PLAN
PREPARED BY THE TOWN OF BETHLEHEM
ENGINEERING DEPARTMENT
SCALE: 1" = 30'
D.W.G. BY D.M.S.
DATE: NOVEMBER 01, 1993
CHECKED BY M.J.C.

NOTE - REFER TO SALISBURY ROAD STORM DRAINAGE PROFILES DATED 11/17/93
-REFER TO BOOK T.B. 37 PG. 17-27 & T.B. 38 PG. 25-26 & 84/17 PG. 26-30