

15 FOOT WIDE UTILITY EASEMENT



- 1) S 13 deg. 27 min. 50 sec. W 30.00'
- 2) R = 265.00' L = 329.26' CH = S 49 deg. 03 min. 30 sec. W 308.49'
- 3) N 05 deg. 20 min. 40 sec. W 15.00'
- 4) R = 250.00' L = 310.63' CH = N 49 deg. 03 min. 30 sec. E 291.03'
- 5) N 13 deg. 27 min. 50 sec. E 30.00'
- 6) S 76 deg. 32 min. 10 sec. E 15.00'

15 FOOT WIDE WATERLINE EASEMENT

- 1) S 04 deg. 50 min. 50 sec. W 76.23'
- 2) R = 346.00' L = 94.07' CH = S 12 deg. 38 min. 10 sec. W 93.78'
- 3) W 69 deg. 34 min. 30 sec. W 4.00'
- 4) R = 240.00' L = 67.16' CH = S 28 deg. 26 min. 30 sec. W 66.94'
- 5) S 36 deg. 27 min. 30 sec. W 71.76'
- 27) N 36 deg. 27 min. 30 sec. E 71.76'
- 28) R = 225.00' L = 62.96' CH = N 28 deg. 26 min. 30 sec. E 62.75'
- 29) S 69 deg. 34 min. 30 sec. E 4.00'
- 30) R = 331.00' L = 89.99' CH = N 12 deg. 38 min. 10 sec. E 89.71'
- 31) N 04 deg. 50 min. 50 sec. E 75.22'
- 32) R = 275.00' L = 15.04' CH = S 89 deg. 00 min. 40 sec. E 15.03'

UTILITY EASEMENT

- 1) S 02 deg. 45 min. 00 sec. W 103.97'
- 2) S 43 deg. 16 min. 30 sec. W 43.00'
- 3) S 88 deg. 16 min. 30 sec. W 218.16'
- 4) S 49 deg. 00 min. 30 sec. W 77.87'
- 5) S 02 deg. 32 min. 40 sec. E 166.04'
- 6) S 15 deg. 21 min. 30 sec. W 132.40'
- 19) N 15 deg. 21 min. 30 sec. E 133.29'
- 20) N 02 deg. 32 min. 40 sec. W 177.59'
- 21) S 87 deg. 27 min. 20 sec. W 87.88'
- 22) R = 252.86' L = 76.67' CH = N 83 deg. 51 min. 40 sec. W 76.37'
- 23) R = 346.00' L = 35.02' CH = N 13 deg. 42 min. 30 sec. E 35.01'
- 24) R = 217.86' L = 66.74' CH = S 83 deg. 46 min. 20 sec. E 66.48'
- 25) N 87 deg. 27 min. 20 sec. E 114.88'
- 26) N 86 deg. 05 min. 00 sec. E 51.53'
- 27) N 88 deg. 16 min. 30 sec. E 205.00'
- 28) N 43 deg. 16 min. 30 sec. E 7.00'
- 29) N 10 deg. 40 min. 00 sec. W 80.32'
- 30) R = 315.00' L = 76.20' CH = S 87 deg. 46 min. 10 sec. E 76.01'

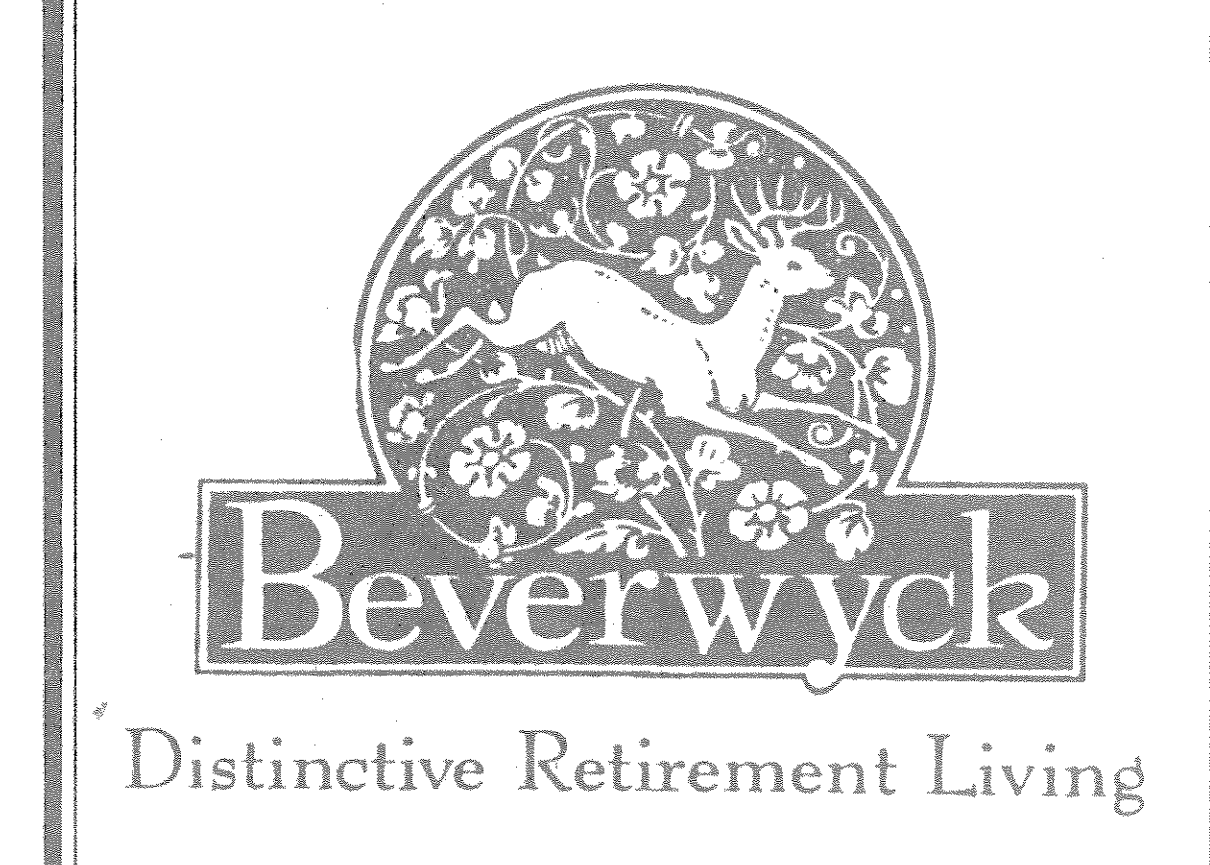 

LEONARD
ANGERAME
ARCHITECTS

Ford Road
Oak Chatham, NY 12124
Phone/Fax
518-766-5853

CONSULTANTS:

Site:
Environmental Design Partnership
Rte. 146, Clifton Park, NY 12065
518-371-7621

Structural:
Barry Engineers, Inc.
176 Churchill St., Pittsfield, MA 01201
413-443-6591

Mechanical/Electrical:
David Sanders, P.C. - Engineers
50 Colvin Ave., Albany, NY 12206
518-489-2631

7-22-91 REVISE UTILITY LAYOUT
4-10-92 ADD UTILITY EASEMENTS
4-22-92 ADD HYDRAULIC STATIONING
4-28-92 ADD NOTE CONCERNING
ING SANITARY SEWER
REVISE JUNCTION BY 101
HH#15, HH#12

7-22-92 REVISE FILED BEARING OLYMPIAN
DRIVE, REVISE UTILITY EASE-
MENT COURSE NO. 24, ADD
ANALYSTS TO CORRELATE OF
UTILITY EASEMENT, CORRECTED
NORTH, C.O.S.

REVISIONS: CHECKED

UTILITY PLAN

TOWN OF BETHLEHEM

PLANNING BOARD
TOWN OF BETHLEHEM
ALBANY COUNTY, NEW YORK

This plat APPROVED subject to such
conditions as are stated in Building
Project Approval (15fr.m)
No. 26, dated JUN 23 1991

Matthew J. Sam
Title: CHAIRMAN
Date: JUN 16 1992

And ADDENDUM dated JUN 16 1992

ALBANY COUNTY HEALTH DEPARTMENT

ALBANY COUNTY DEPT. OF HEALTH
DATE: JUN 12 1992

These plans for Sewage Disposal
and Water System Improvements.
Examined and Approved

Stephan S. Schuchman, P.E.
DIRECTOR, DIVISION OF ENVIRONMENTAL
HEALTH SERVICES

JAMES E. MITCHELL, P.E.
LIC. NO. 53,337

DANIEL FULLER
PLS 49135

DWG. NO.

S - 3

DATE: OCTOBER 18, 1991