

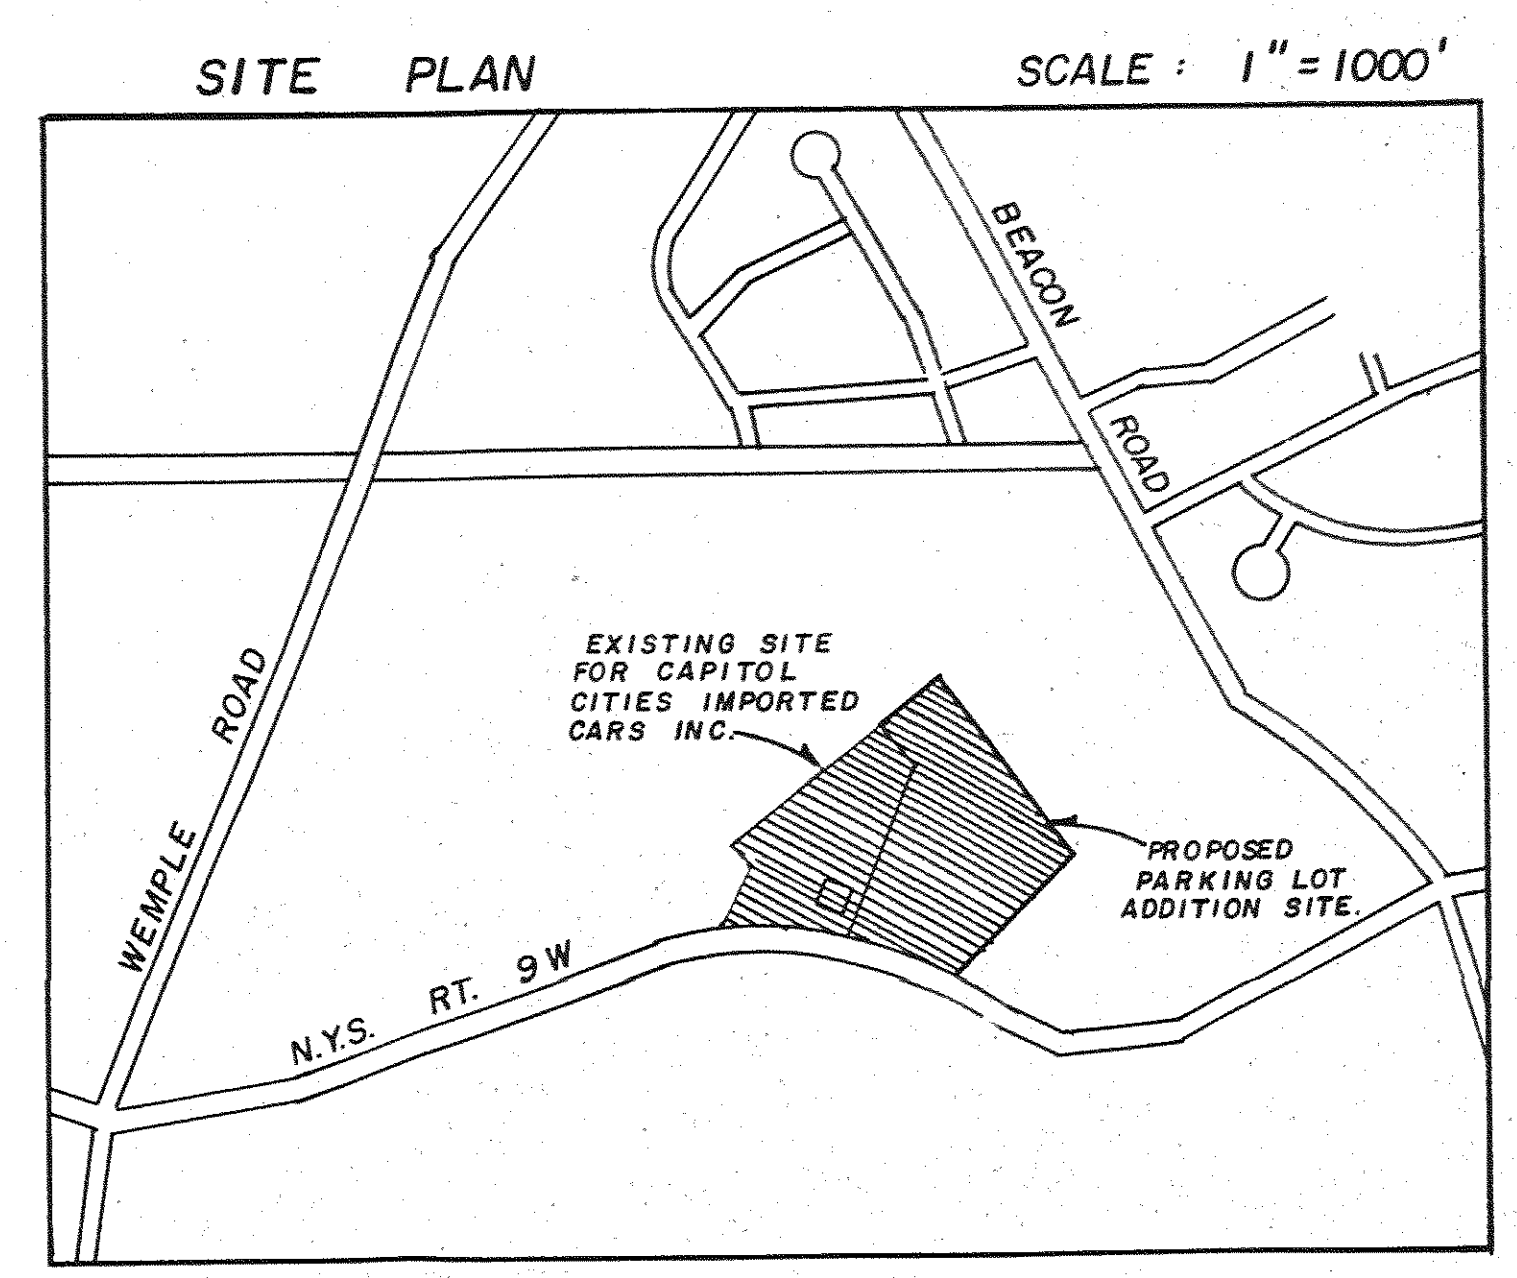
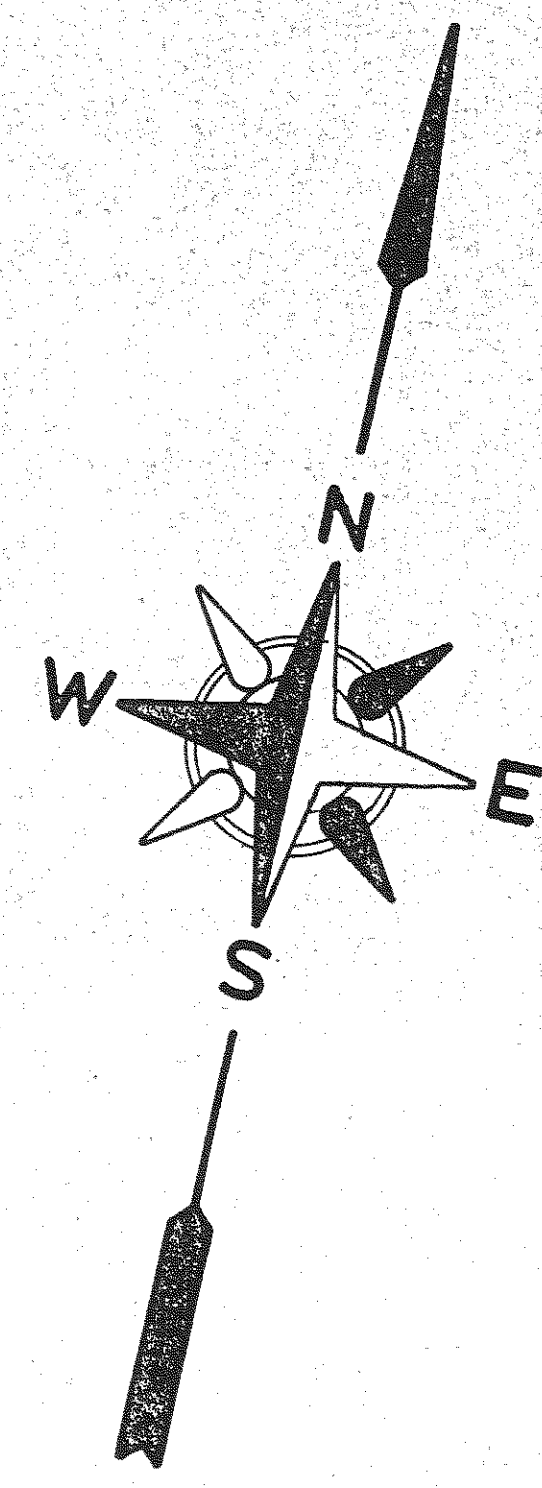


LANGAN - GPK
SITE PLAN

This survey has been prepared without benefit of
Abstract of Title and is subject to a statement
of fact. Abstract of Title may reveal.

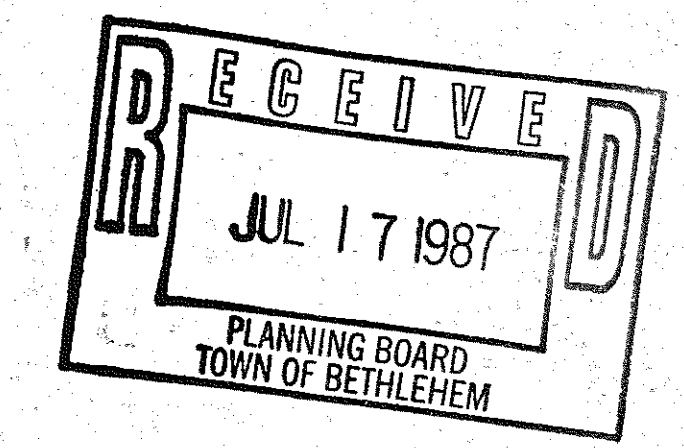


WET LAND AREA = 3.96 ACRES ±

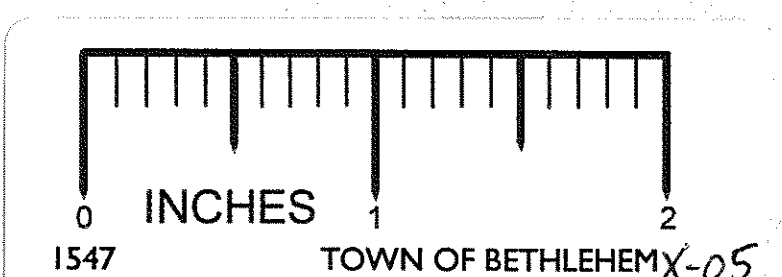

UNAUTHORIZED ADDITION OR ALTERATION TO THIS MAP IS A
VIOLATION OF ARTICLE 145, SECTION 7209, SUB-PARAGRAPH
2 OF NEW YORK STATE EDUCATION LAW.

7/9/87 EXISTING PARKING LOT PROPOSED PARKING LOT	SURVEY MAP OF LANDS TO BE CONVEYED TO KEVIN G. LANGAN		
	TOWN OF BETHLEHEM		ALBANY CO. N.Y.
	SCALE: 1" = 50'		MAY 6, 1987
	S.Y. KIM LAND SURVEYOR, P.C. 592 NEW LOUDON ROAD LATHAM, NEW YORK 12110		JOB NO. 15-148-87

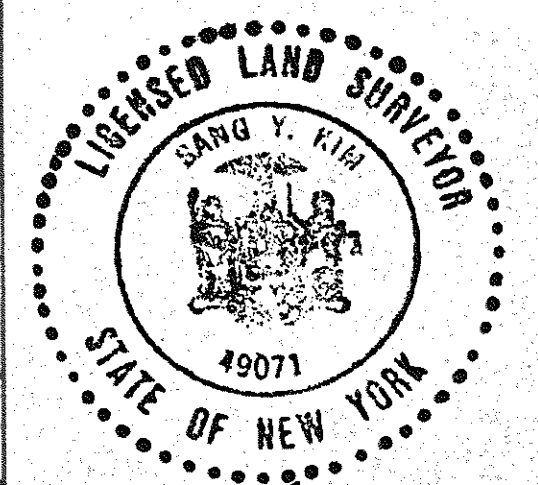

440 - 23 July 87