


NOTES:
 1. THIS PLAN IS BASED ON AN ACTUAL SURVEY
 287 NEW AUGUSTY ROAD, LATHAM, N.Y. 12110.
 2. ELEVATIONS SHOWN ARE BASED ON USGS
 ELEVATION BASE.
 3. SEE DWG. NO. L-6 AND L-7 FOR METERS AND
 BOUNDS OF ALL UTILITIES AND PROPERTY LINES.
 4. ALL UTILITIES SHOWN ARE BASED ON RECORDS
 REQUIRED FOR ELECTRIC, CABLE, TELEPHONE AND
 GAS SERVICES.

NO.	DATE	DESCRIPTION	BY
1	11-20-93	FINAL SITE PLAN REVISIONS	RJM
2	3-29-96	FINAL PLAN REVIEW #1	RJM
3	3-21-97	FINAL PLAN REVIEW #2	RJM
4	5-20-97	FINAL PLAN REVIEW #3	RJM
5	11-14-97	ACSD	RJM
6	12-10-97	FINAL TOWN, ACSD & TSA REV.	RJM
7	2-18-98	REVISE PER S.T. RJM	RJM


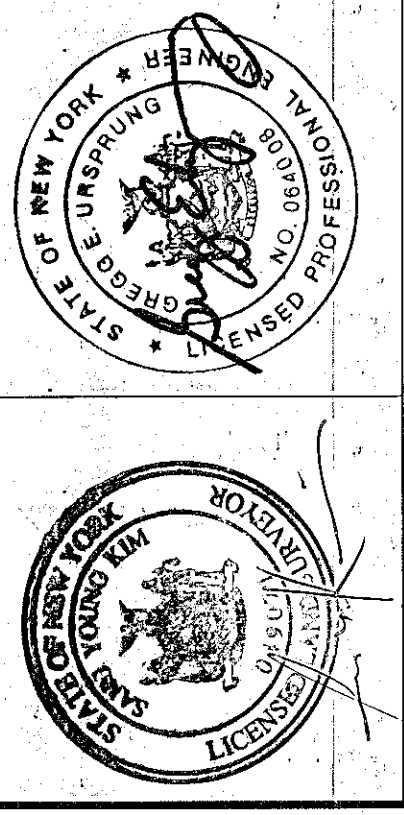


IN OBSERVANCE OF THE LAW AND THE
 REQUIREMENTS OF THE STATE OF NEW YORK
 FOR ANY PERSON ACTING UNDER THE
 AUTHORITY OF THE STATE OF NEW YORK
 WHO HAS PRIMARY AUTHORITY OR HAS SEALED
 HIS OR HER DESIGN OR DESIGNATION
 ON THIS DOCUMENT IN ANY WAY.


THE SARATOGA ASSOCIATES
 LANDSCAPE ARCHITECTS, ARCHITECTS,
 ENGINEERS AND PLANNERS, P.C.
 SARATOGA SPRINGS ■ BUFFALO
 NEW YORK CITY ■ BOSTON, MA

TERRAMERE
 PLANNED RESIDENCE DISTRICT
EASEMENT PLAN
NORTH PARCEL
 AUTOCAD FILE NAME: 8811PLAN
 T&A PROJECT NO.: 88011


DRAWN BY: RJM CHECKED BY: SYK
 SCALE: 1"=100'
 DATE: 11-8-93
 L-9

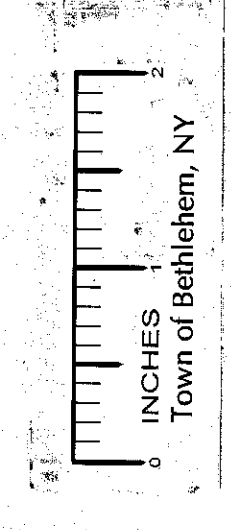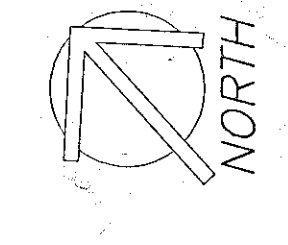

ALBANY COUNTY DEPARTMENT OF HEALTH
 DIVISION OF ENVIRONMENTAL HEALTH SERVICE
 By certifying this plan, the Commissioner of Health, these
 plans are hereby approved. See last sheet for
 date and signature.

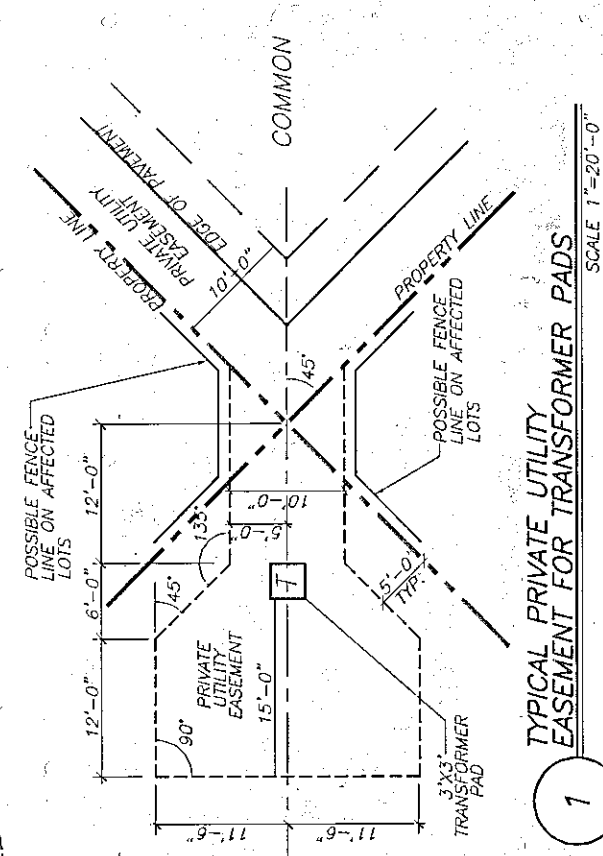

1 TYPICAL PRIVATE UTILITY EASEMENT FOR TRANSFORMER PADS

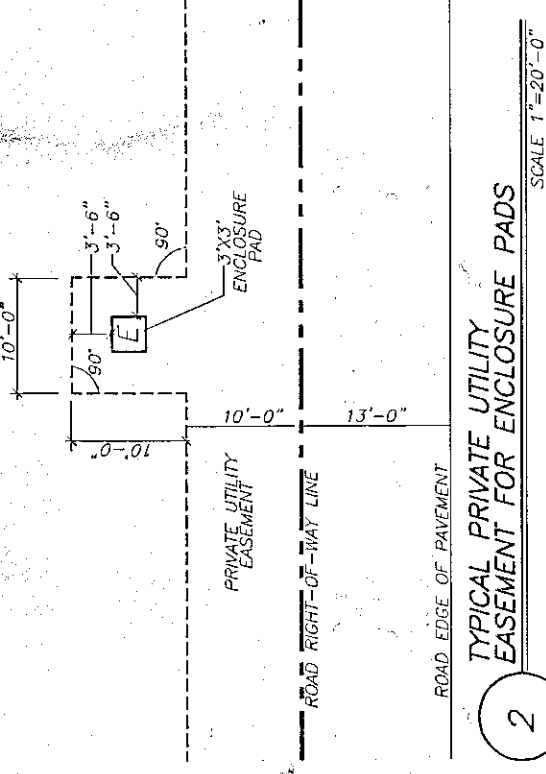

2 TYPICAL PRIVATE UTILITY EASEMENT FOR ENCLOSURE PADS