



**PROPOSED FRONT ELEVATION**  
SCALE: 1/8" = 1'-0"  
**3**

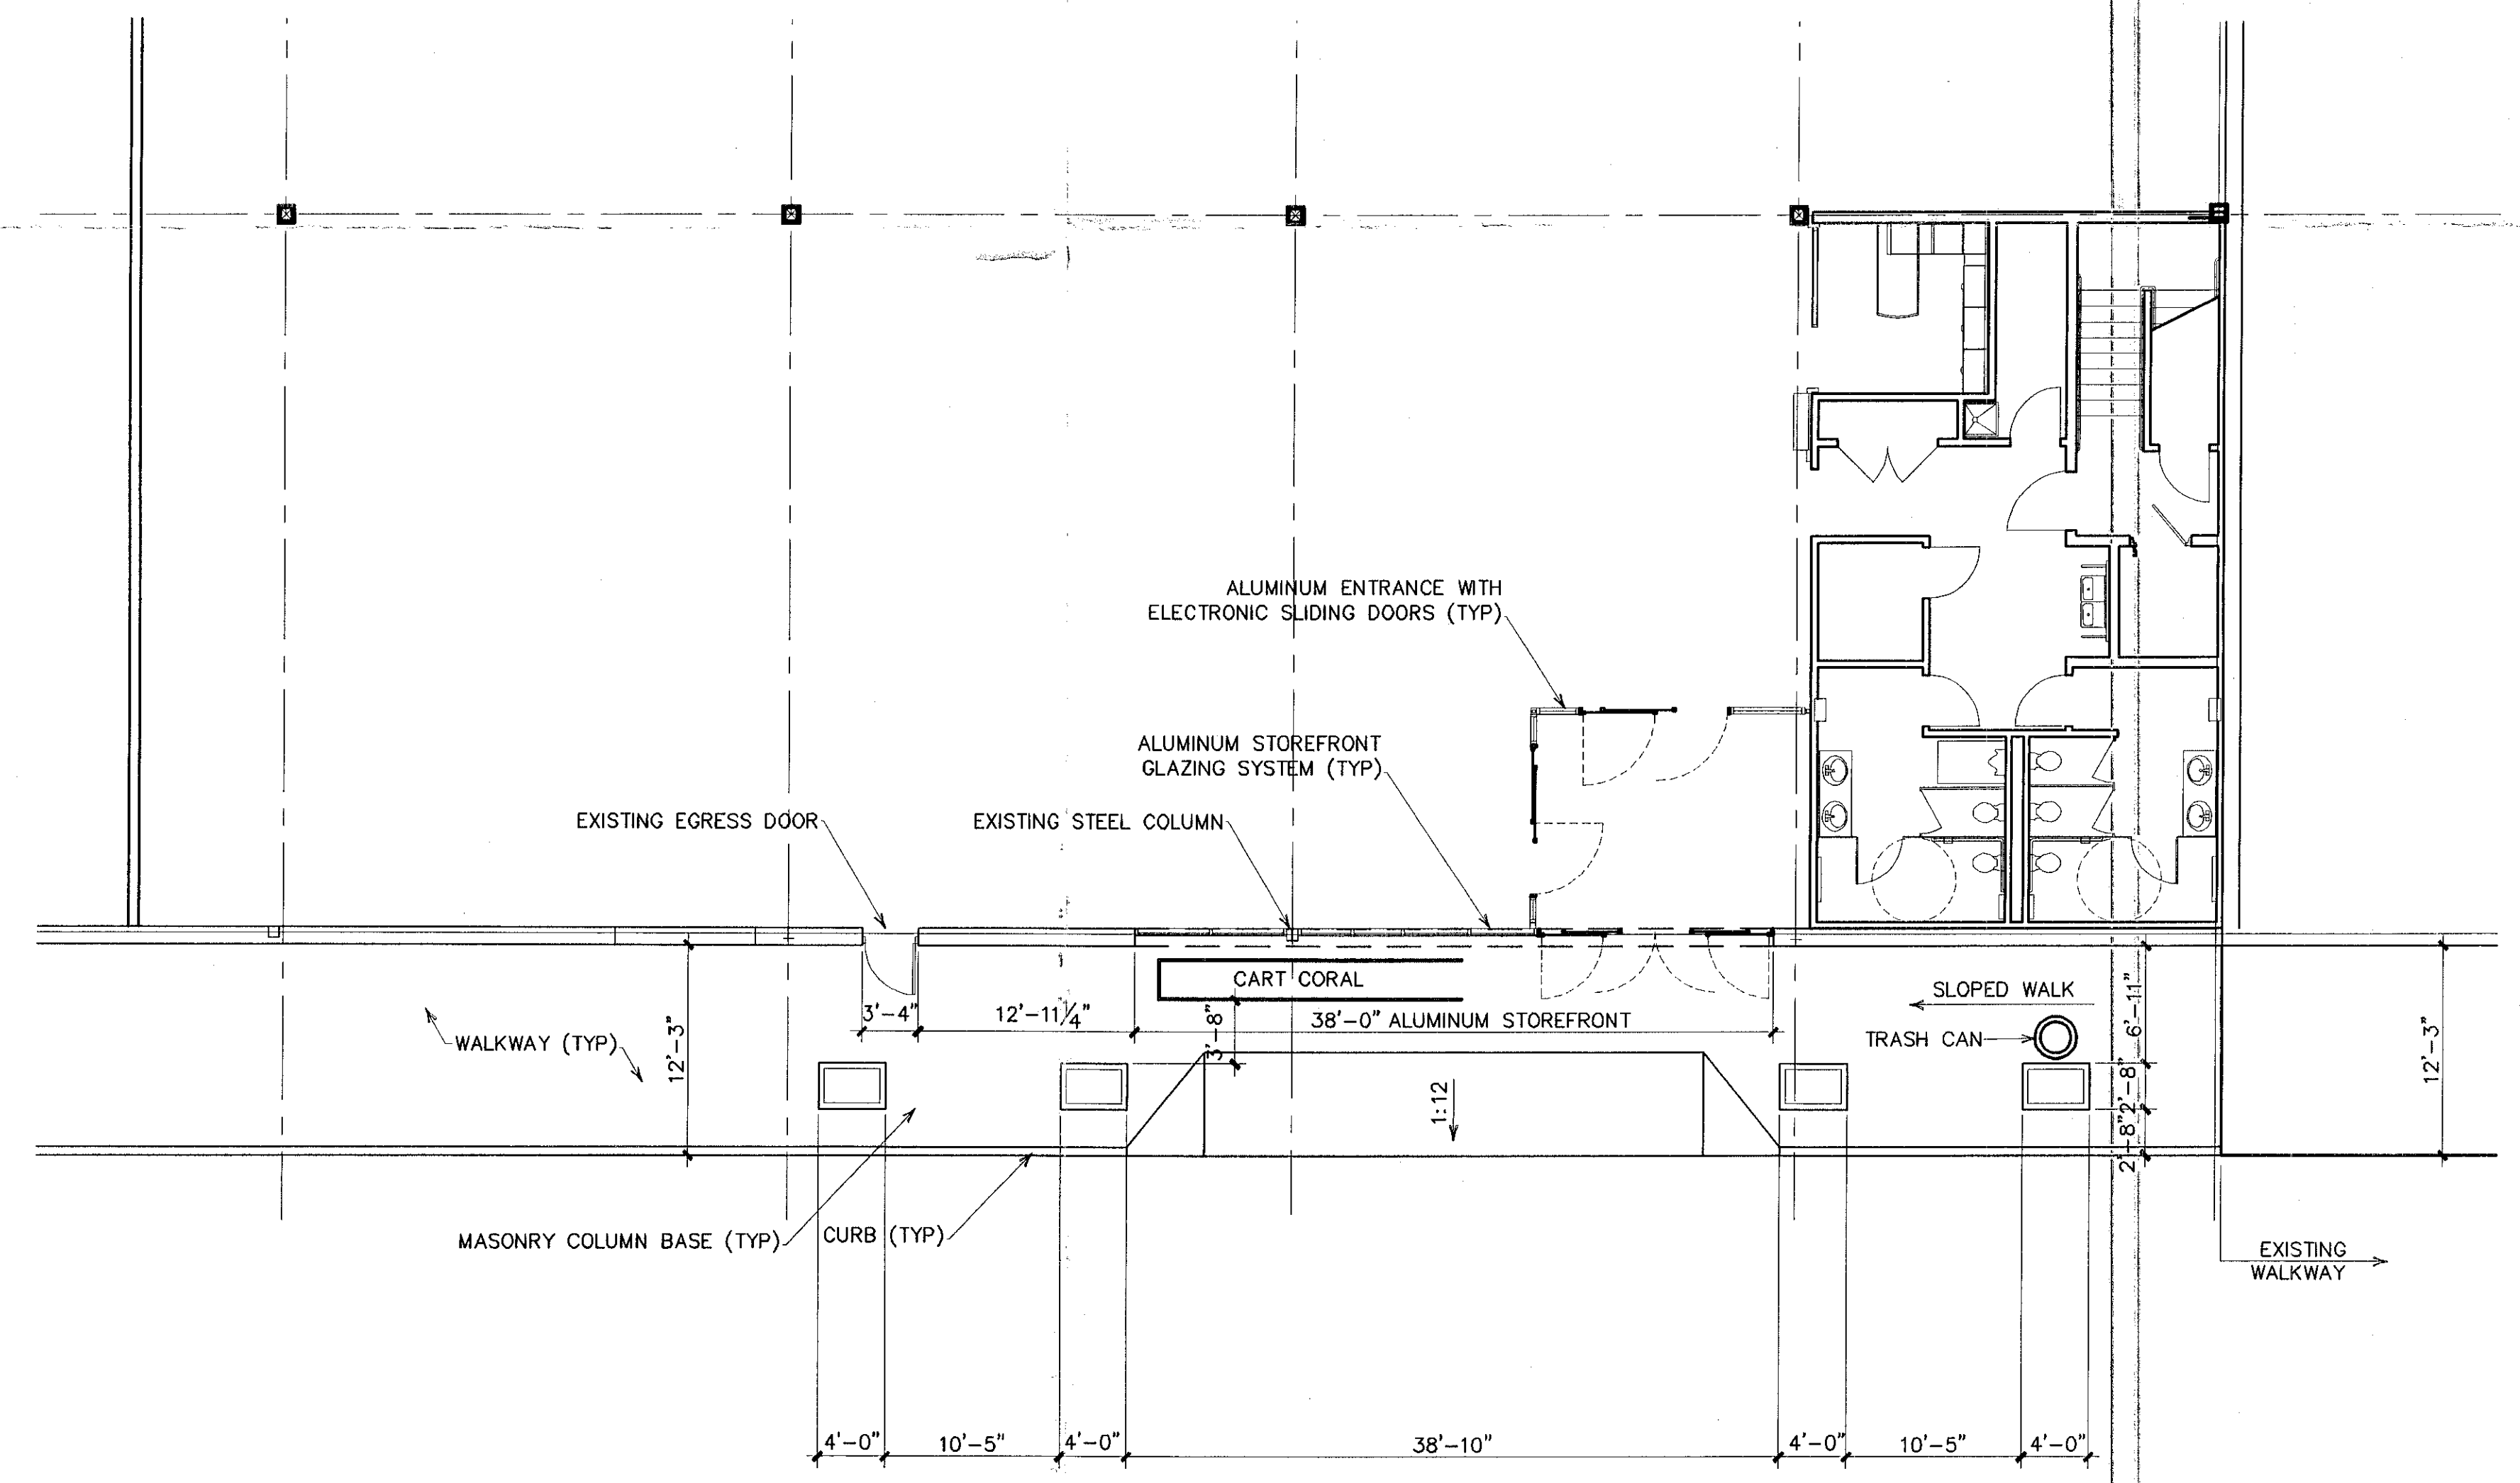

**ENLARGED ENTRY PLAN**  
SCALE: 1/8" = 1'-0"  
**2**

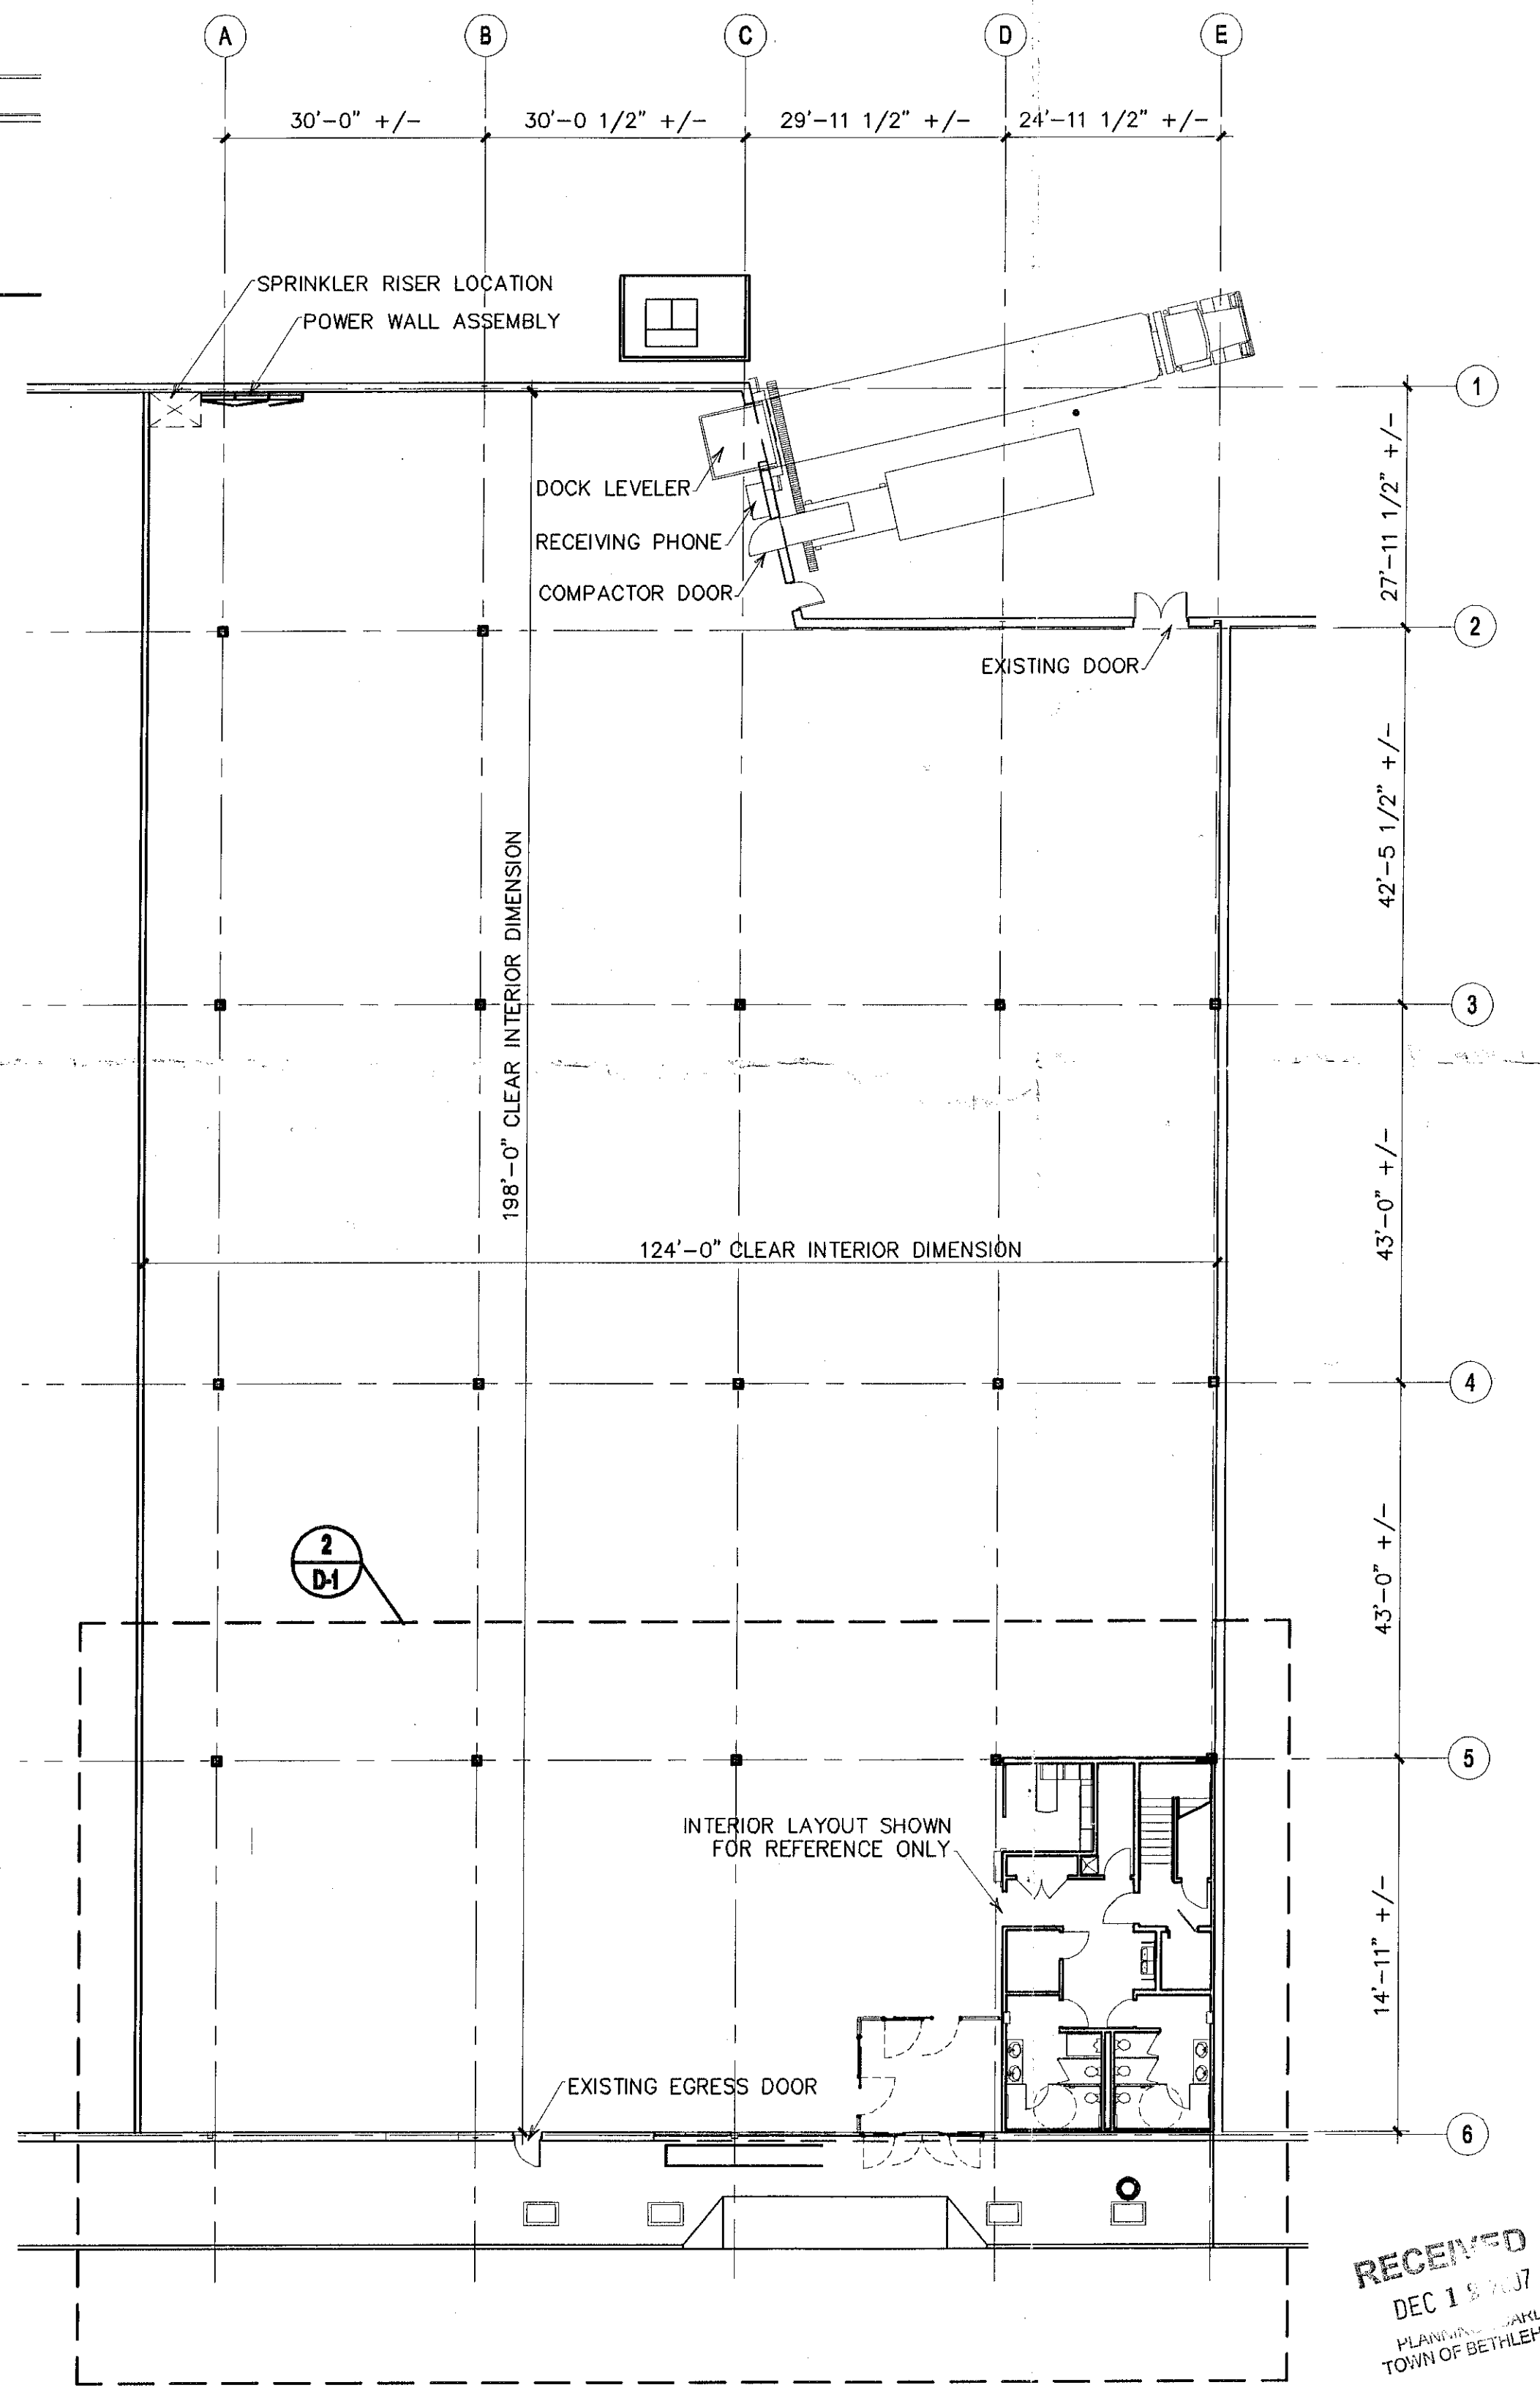

**PROPOSED FLOOR PLAN**  
SCALE: 1/16" = 1'-0"  
**1**


No.	Description	Date

**BED BATH & BEYOND & FASCADRE REHAB**  
GLENMONT, NY  
BENDERSON DEVELOPMENT CO, INC  
570 DELAWARE AVE, BUFFALO NY 14202  
**PROPOSED FLOOR PLAN & ELEVATION**

PLANNING BOARD  
TOWN OF BETHLEHEM  
ALBANY COUNTY, NEW YORK  
This Site Plan Approved.  
*Paula M. ...*  
Title: *General*  
SPR 60 A-11  
Date: 10-2-07 12/15/07

**LAUER-MANGUSO & ASSOCIATES ARCHITECTS**  
4080 Ridge Lea Road  
Buffalo, N.Y. 14228  
(716) 837-0833

Date: 8-10-07 Drawing No.:  
Drawn By: DP  
Checked By: PM  
Job Number: 07124A  
**D-1**

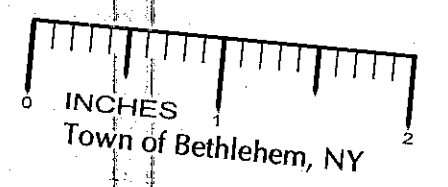

WARNING: It is a violation of Section 2209, Subdivision 2, of The New York State Law for any persons, unless acting under the direction of a Licensed Architect or Professional Engineer, to offer in any way, plans, specifications, or reports to which the seal of a Licensed Architect or Professional Engineer has been applied.