



WEST ELEVATION
SCALE: 1/8" = 1'-0"

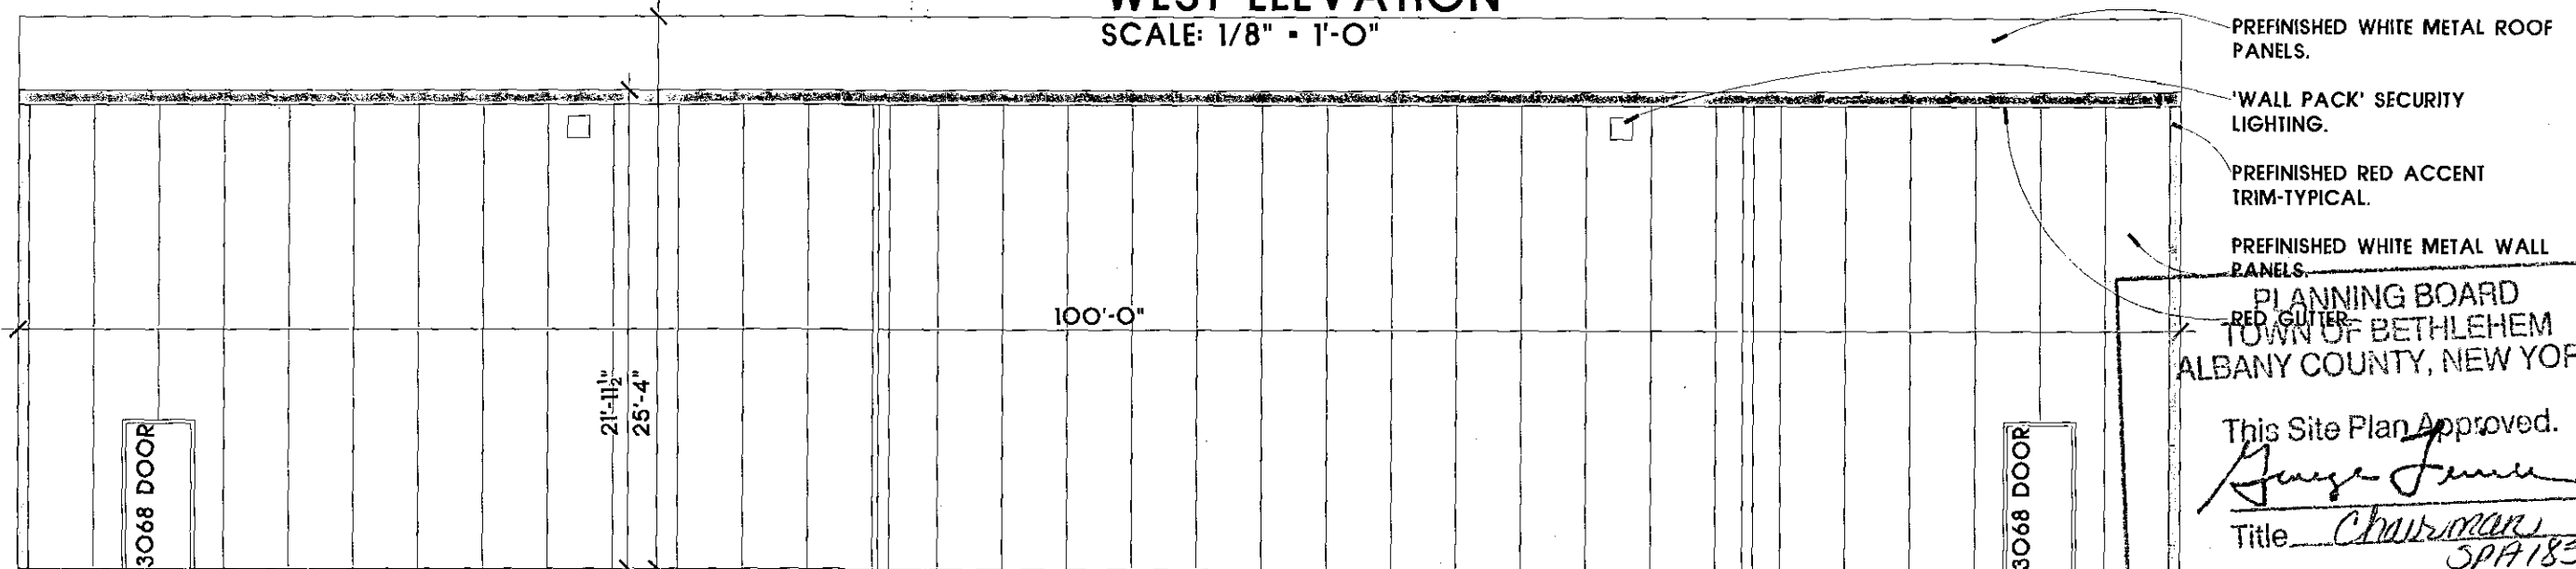

SOUTH ELEVATION
SCALE: 1/8" = 1'-0"

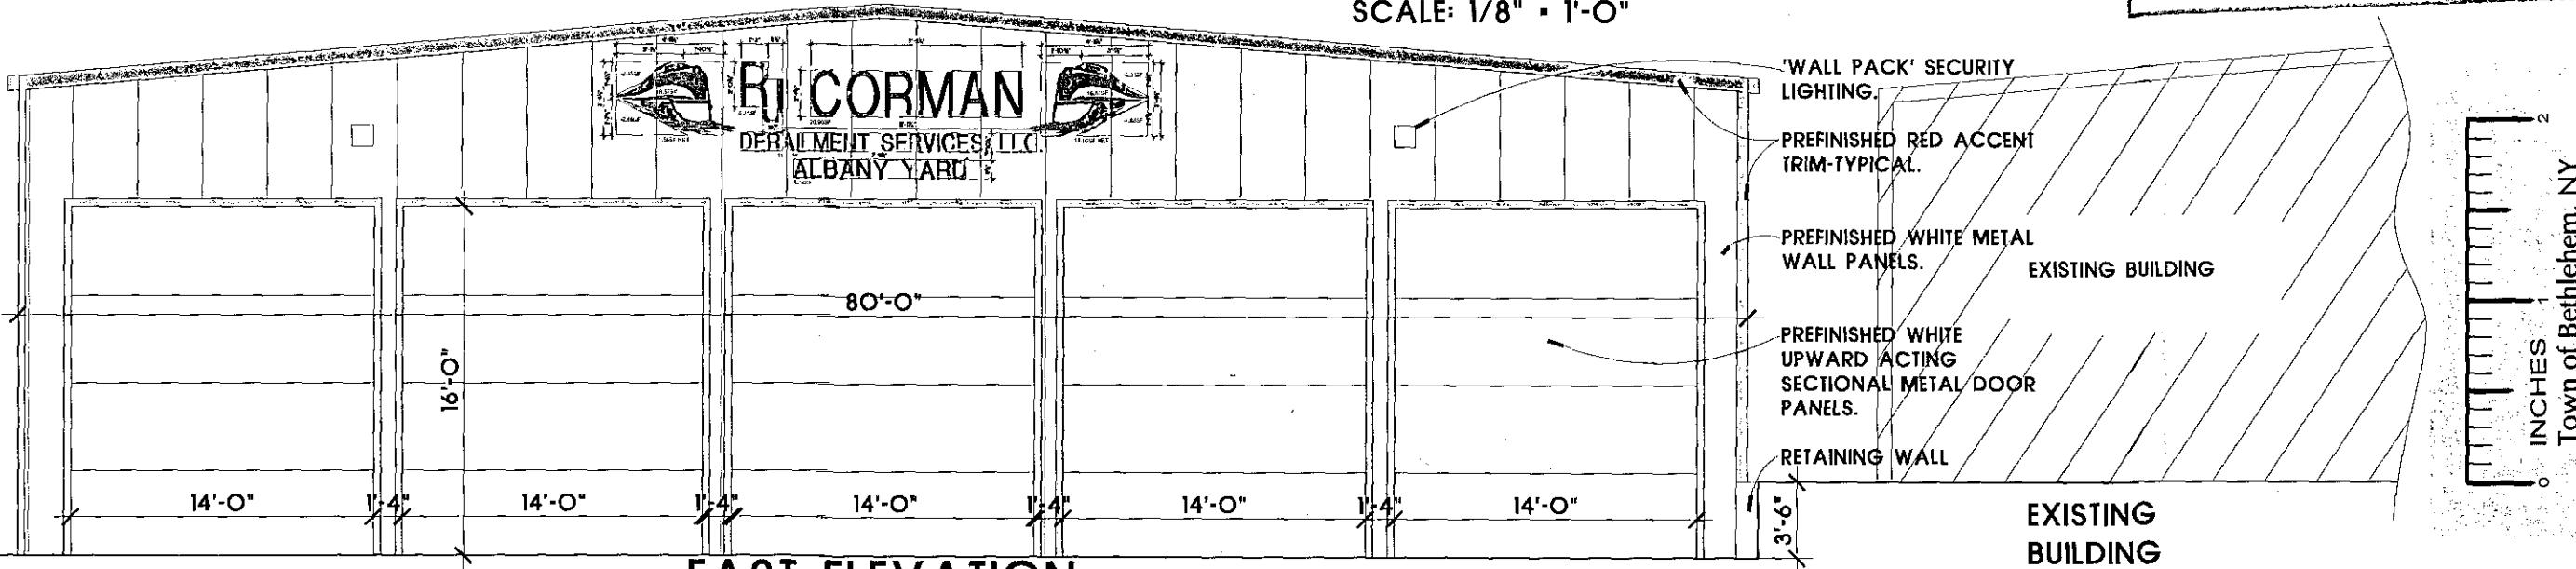


EAST ELEVATION
SCALE: 1/8" = 1'-0"

PLANNING BOARD
TOWN OF BETHLEHEM
ALBANY COUNTY, NEW YORK

This Site Plan Approved.

George J. J...
Title Chairman
SPA185

Date 8/8/2012

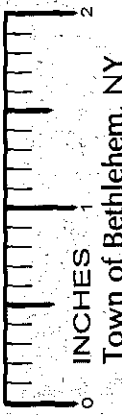

FILE

ARCHITECT
BRIAN D. SAWYER, AIA
ARCHITECT
(859) 266-3594
www.bdsatc.com

OWNER/APPLICANT
R.J. CORMAN MATERIAL SALES
101 R.J. CORMAN DRIVE
NICHOLASVILLE, KENTUCKY 40356
(859) 881-2465 (phone)

APPLICATION FOR SITE PLAN REVIEW
R.J. CORMAN RAILROAD
BUILDING EXPANSION
19 SPEEDER ROAD
TOWN OF BETHLEHEM, ALBANY
COUNTY, NEW YORK

DATE: 05.31.12

A-1