


PLANNING BOARD
TOWN OF BETHLEHEM
ALBANY COUNTY, NEW YORK
FINAL PLAT APPROVAL

WHEN SIGNED BY THE TOWN OFFICER OR AN AUTHORIZED ENDORSEMENT, THIS APPROVAL OF THIS PLAT IS VALID FOR 180 DAYS FROM THE DATE OF THIS APPROVAL.

SIGNATURE: _____
TITLE: _____
DATE: _____

SEE ALSO CERTIFICATE OF APPROVAL OF FINAL PLAT NO. _____




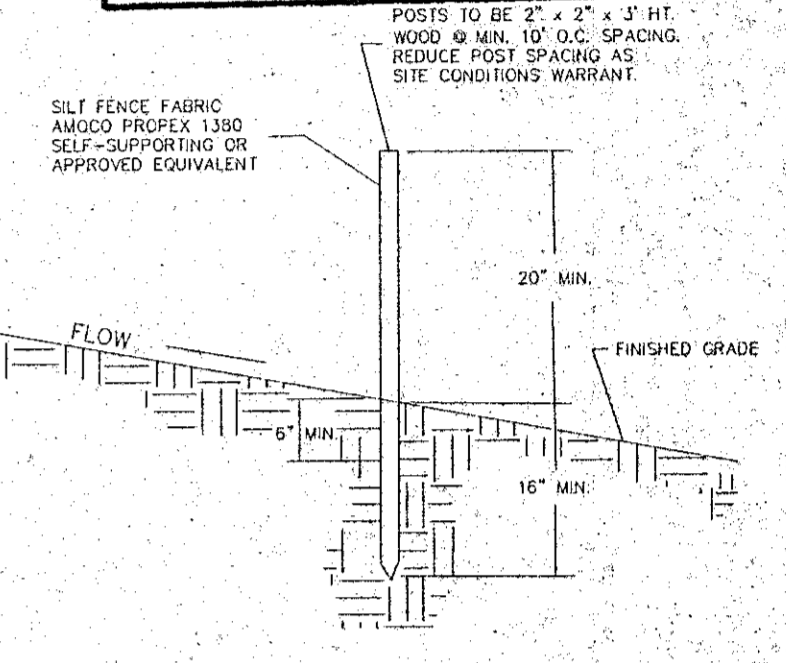


- NOTES:
- SILT FENCE FABRIC SHALL BE FIRMLY ATTACHED TO POSTS USING WIRE TIES OR STAPLES.
 - EMBED FILTER CLOTH A MINIMUM OF 6" BELOW FINISHED GRADE.
 - WHEN TWO SECTIONS OF FILTER CLOTH ADJOIN EACH OTHER THEY SHALL BE OVERLAPPED A MINIMUM OF SIX INCHES AND FOLDED.

GRADING & EROSION CONTROL PLAN

TOTAL CLEARING & GRADING AREA = 0.89 ACRES

SILT FENCE
NOT TO SCALE

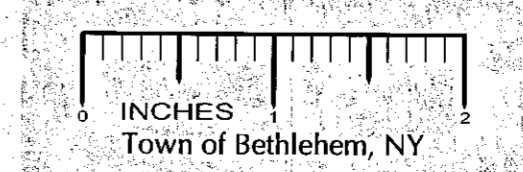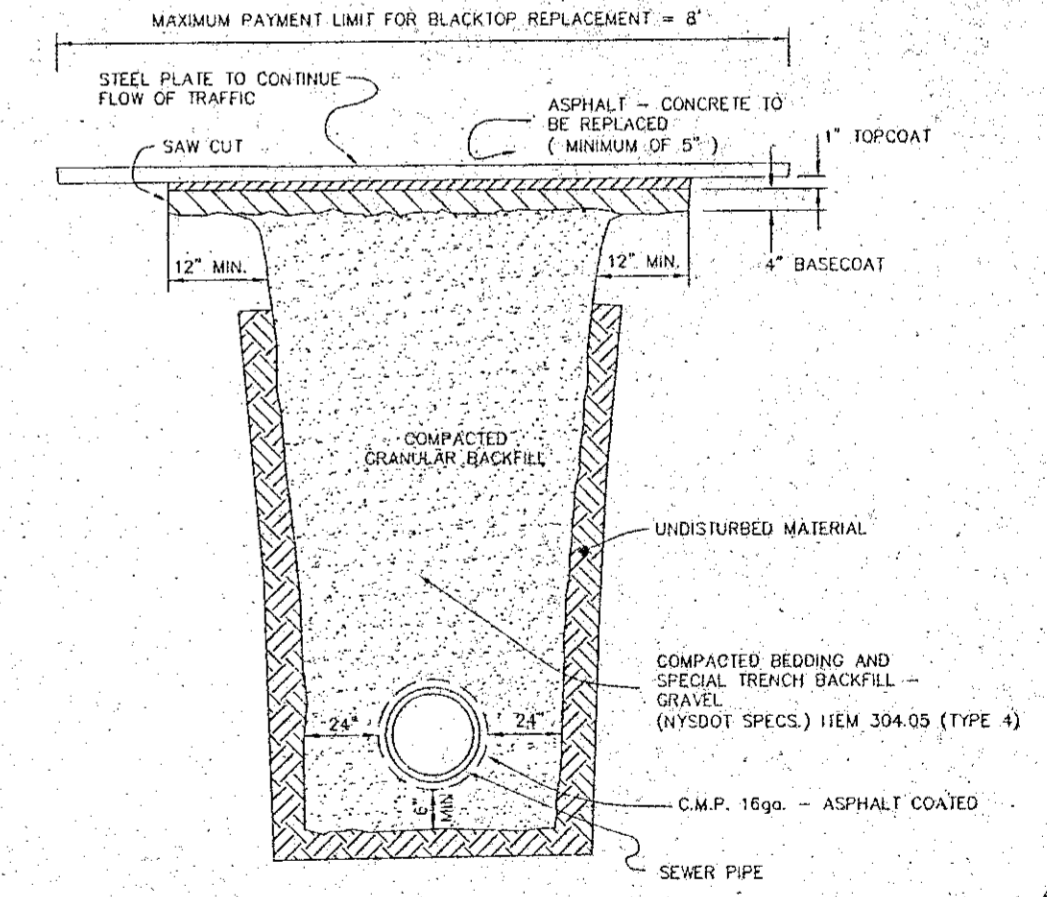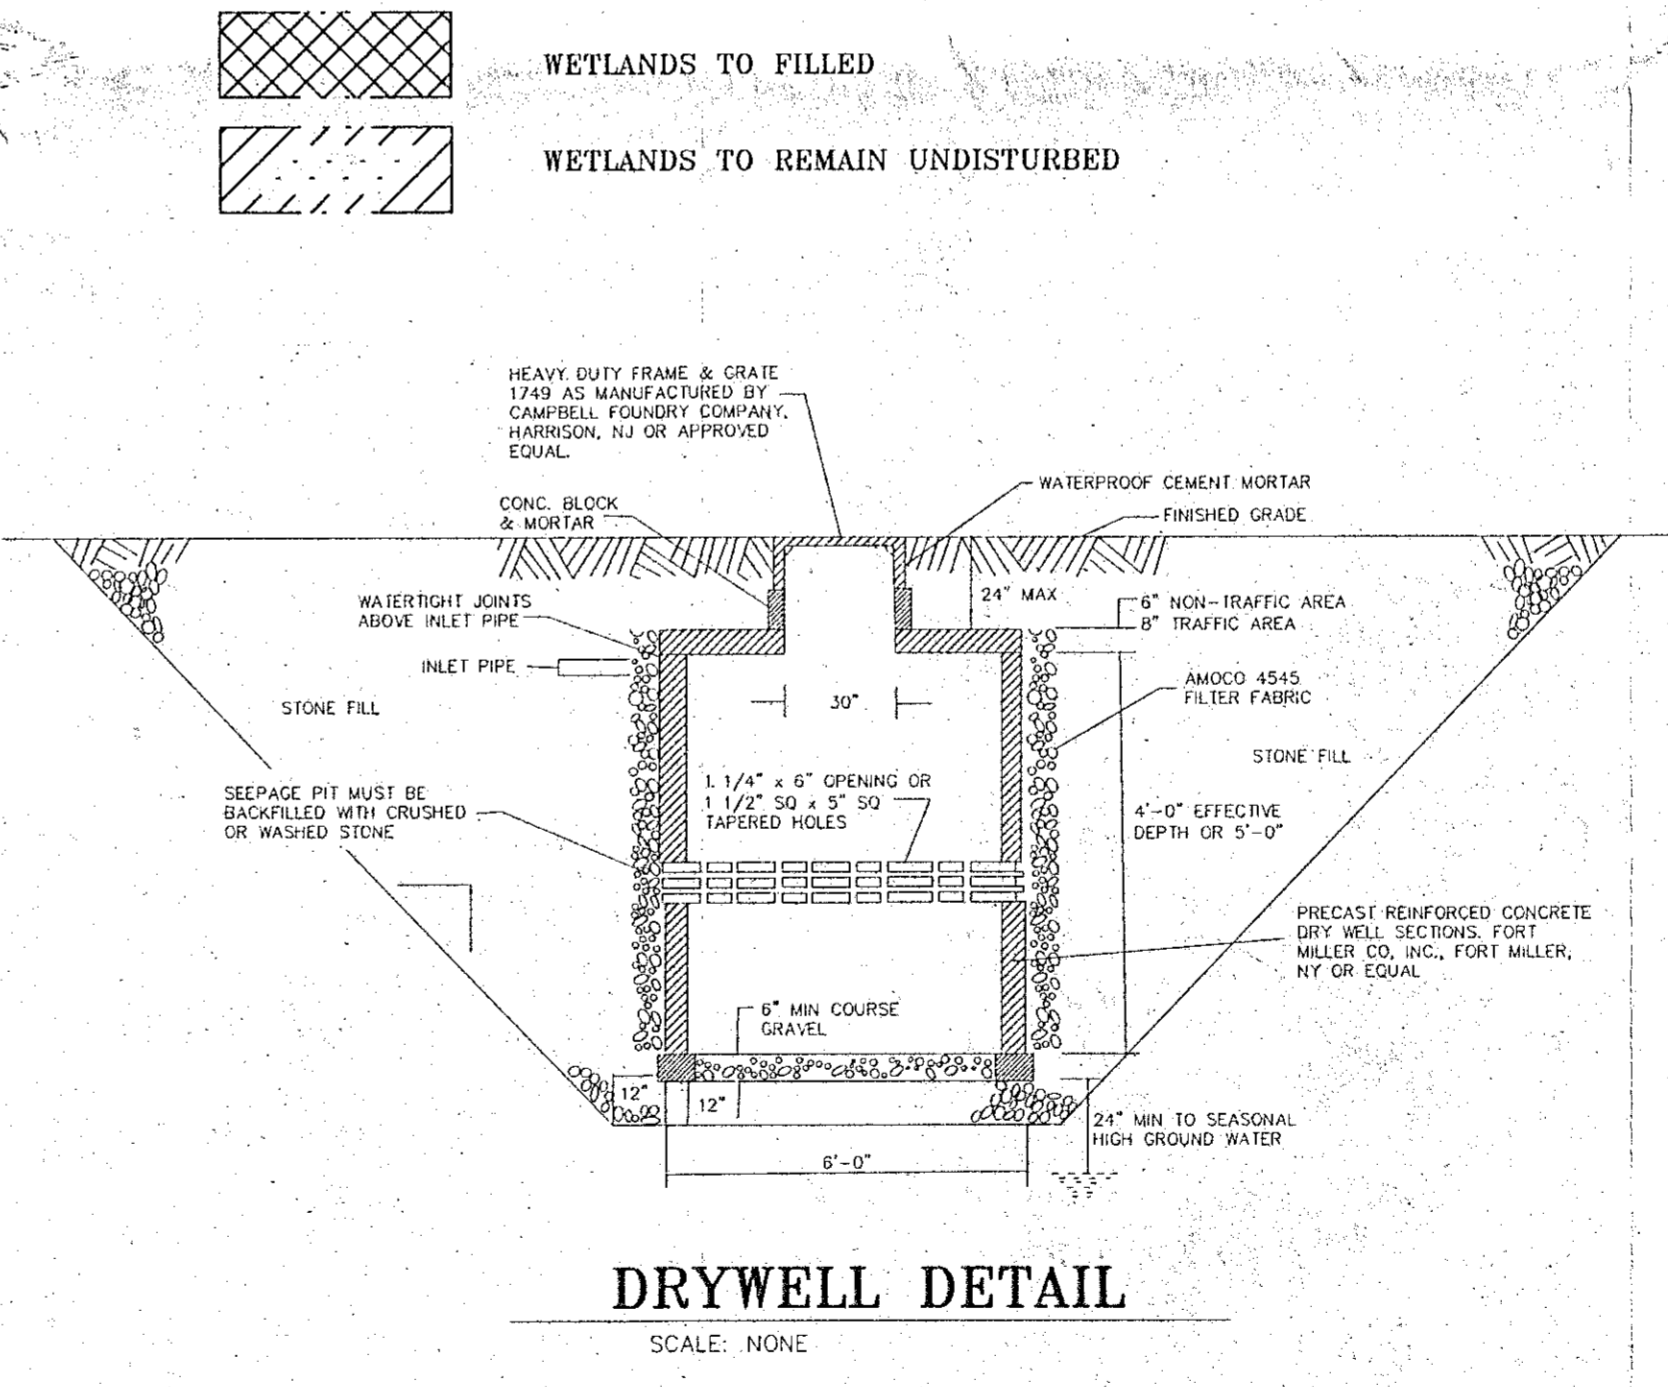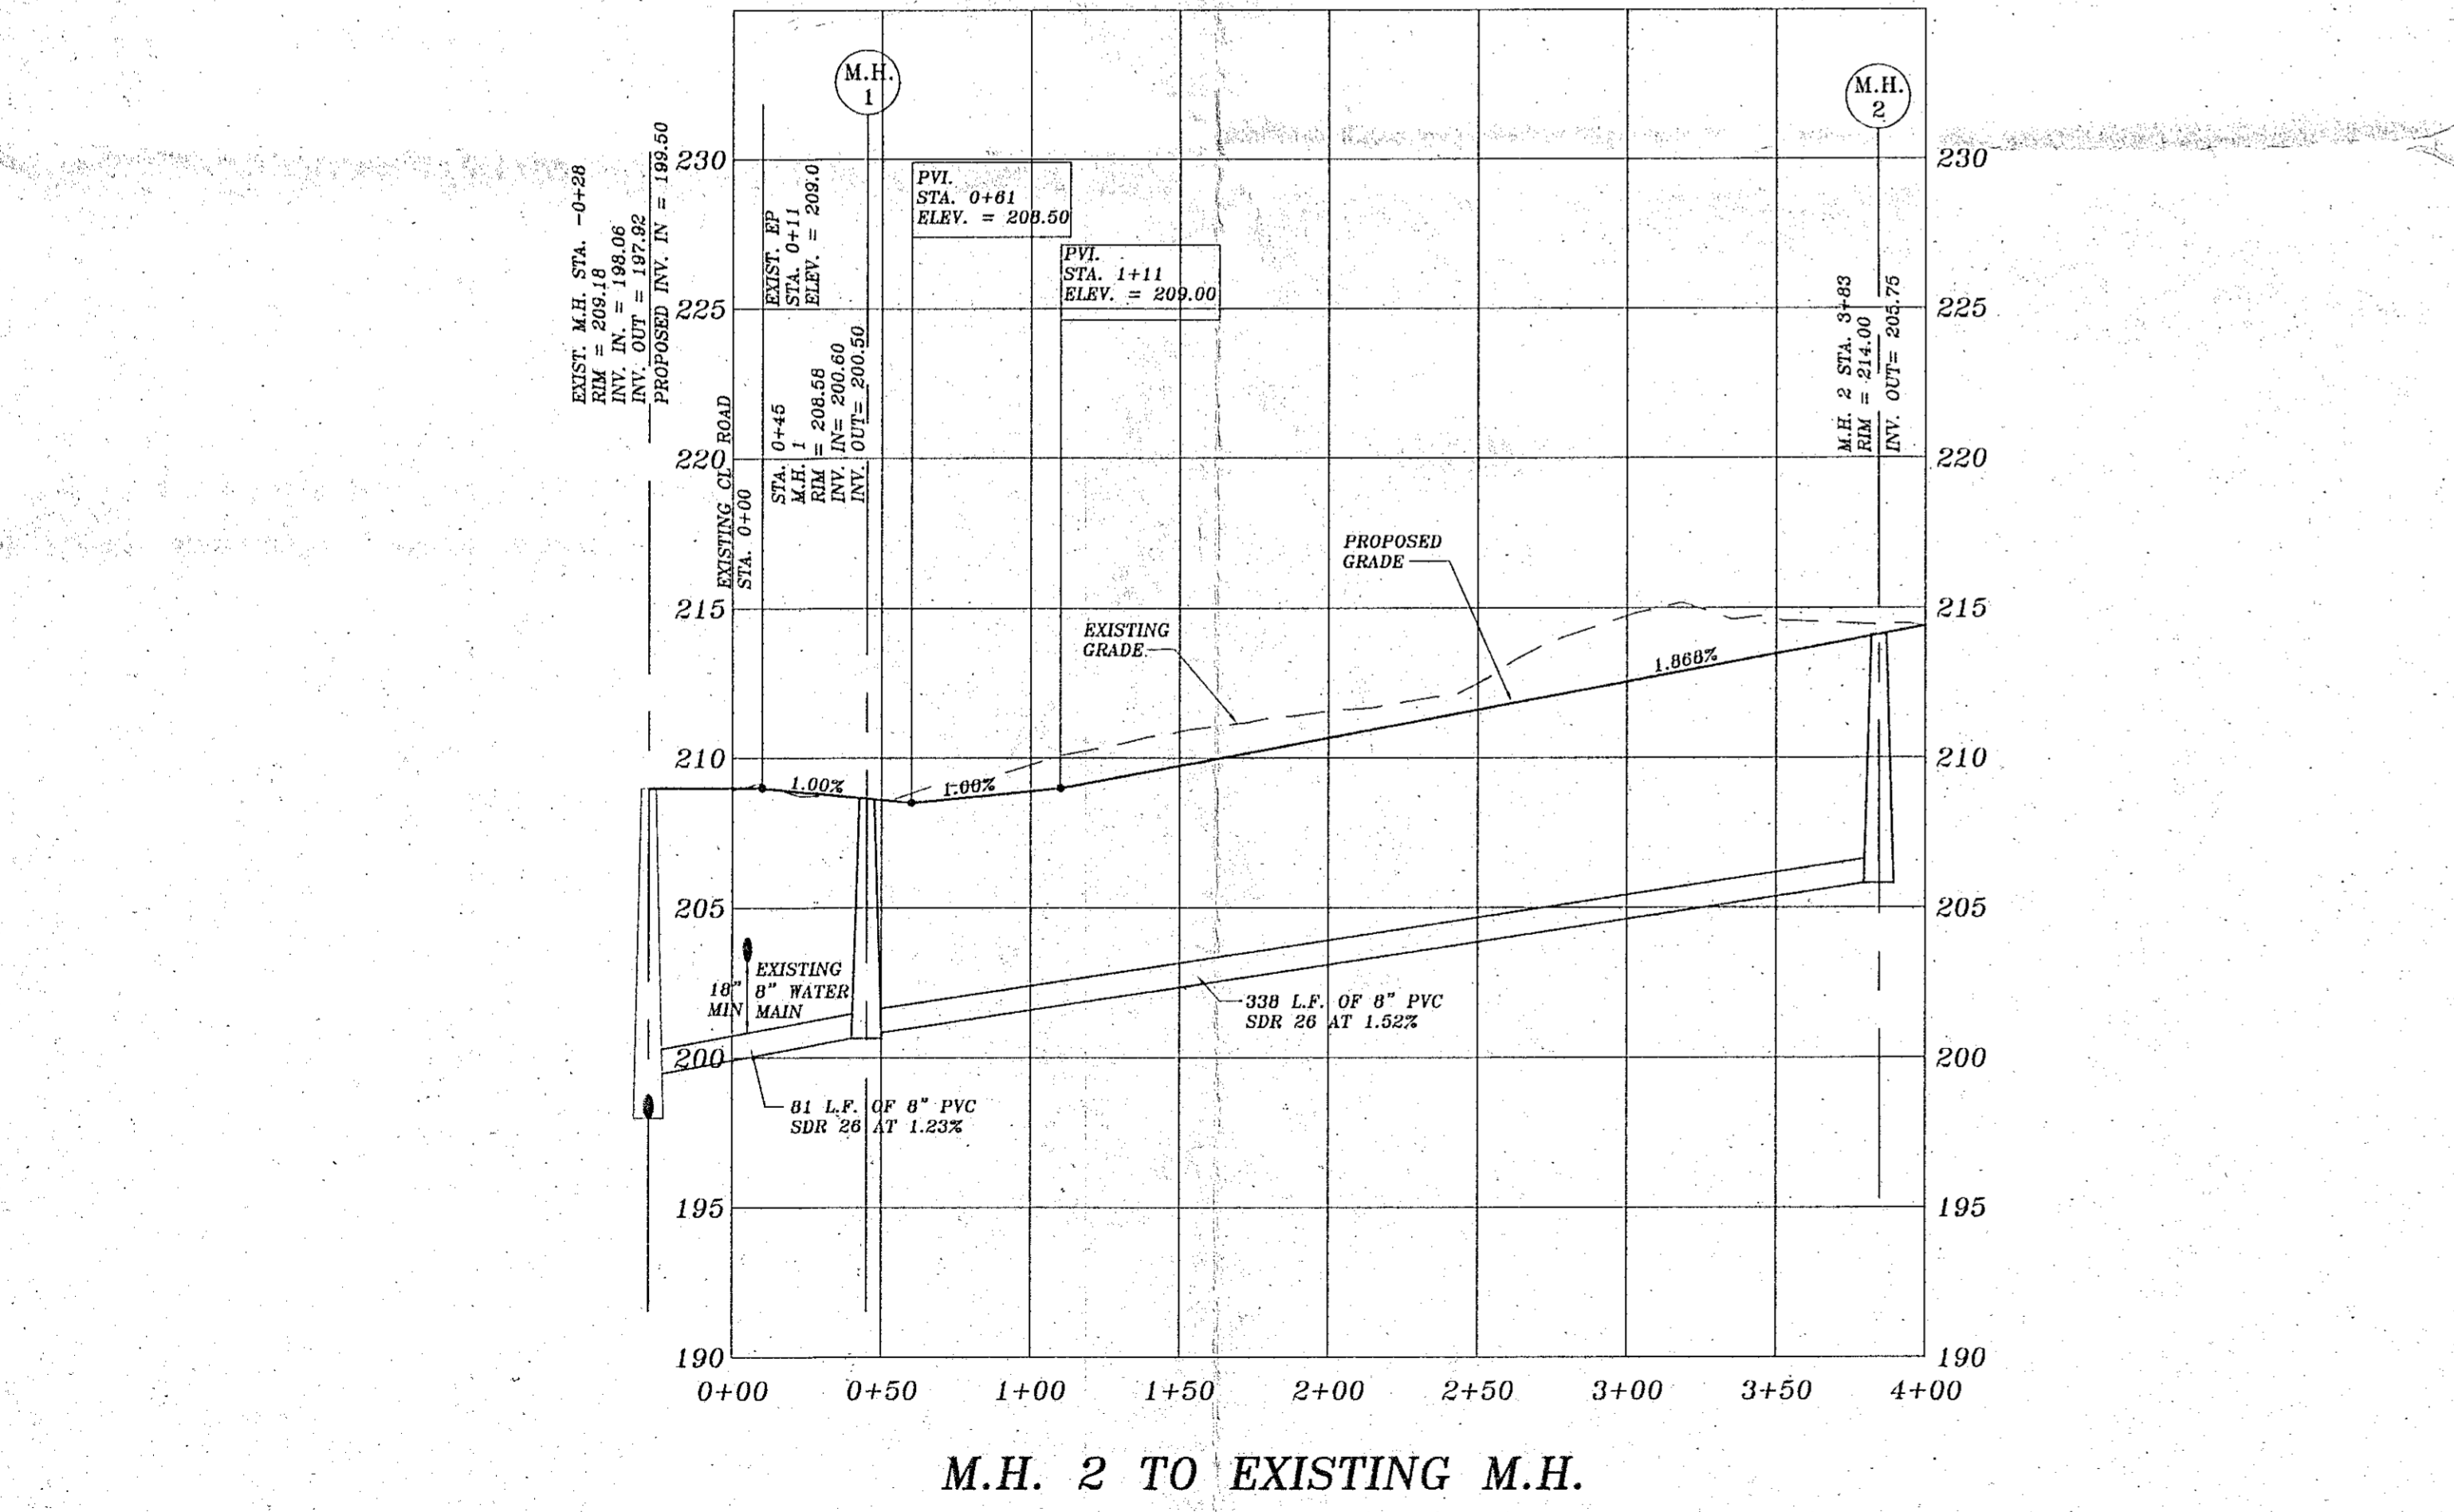

SYK S.Y. KIM LAND SURVEYOR, P.C.
592 NEW LOUDON ROAD, LATHAM, N.Y. 12110
PHONE: (518) 785-3969 FAX: (518) 785-1608

| DATE | RECORD OF WORK | Drawn | Check | Appr. | DATE | RECORD OF WORK | Drawn | Check | Appr. |
|---------|------------------------------|-------|-------|-------|---------|------------------------------|-------|-------|-------|
| 6/05/03 | REVISE LOT LINE | | | | 9/24/03 | ADD PROPOSED SWALE AND NOTE | | | |
| 8/13/03 | REVISED AS PER TOWN COMMENTS | | | | 10/7/03 | REVISED AS PER TOWN COMMENTS | | | |
| 8/8/03 | REVISED AS PER TOWN COMMENTS | | | | | | | | |
| 9/12/03 | REVISED AS PER TOWN COMMENTS | | | | | | | | |

| | |
|-------------|--------------------------------------|
| DRAWN BY | TOWN OF BETHLEHEM |
| CHECKED BY | COUNTY OF ALBANY |
| APPROVED BY | DATE: MARCH 31, 2003 |
| LICENSE NO. | SCALES: HORIZ: 1"=50' VERT: 1"=5' |

RDA SUBDIVISION
PLAN / PROFILE
SHEET 2

CADD FILE: 536RUSSELL-PP.DWG

