



BUILDING MOUNTED

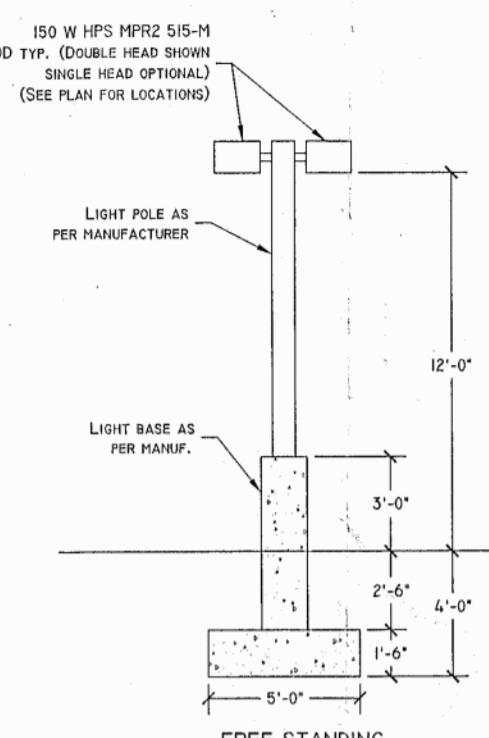

FREE STANDING

2 CATCH BASIN DETAILS


SCALE: 1/2" = 1'-0"

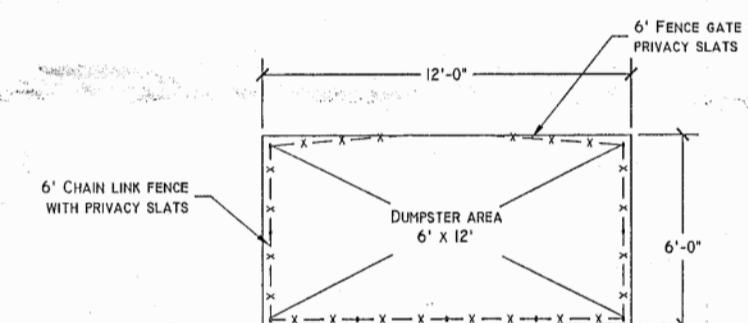

12" Ø SCHEDULE 40 PVC PIPE (SEE PLAN)


BEDDING MATERIAL 12" #2 CRUSHED STONE

UNDISTURBED EARTH

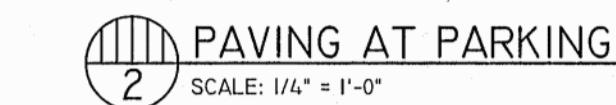


PAVING AT PARKING

SCALE: 1/4" = 1'-0"

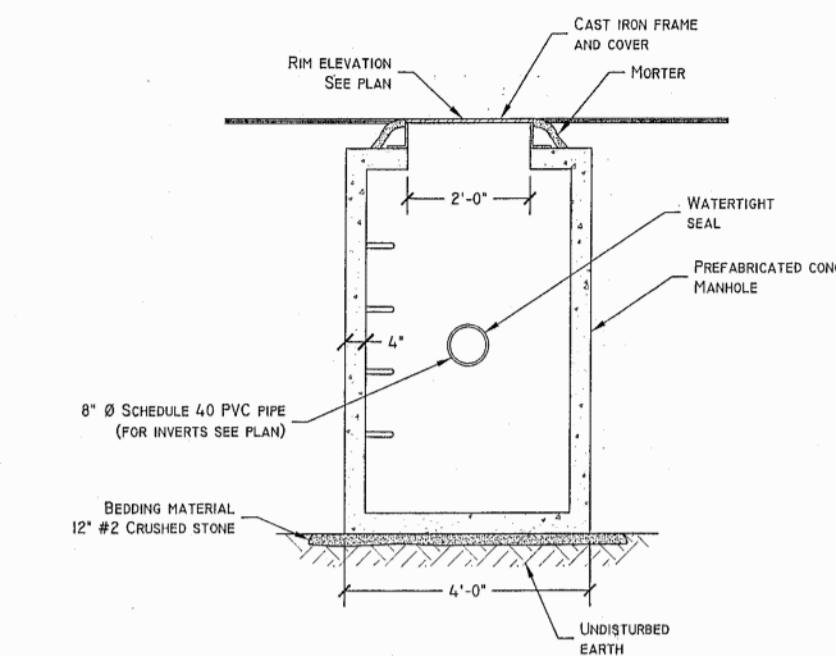


2 MANHOLE DETAILS

SCALE: 1/2" = 1'-0"

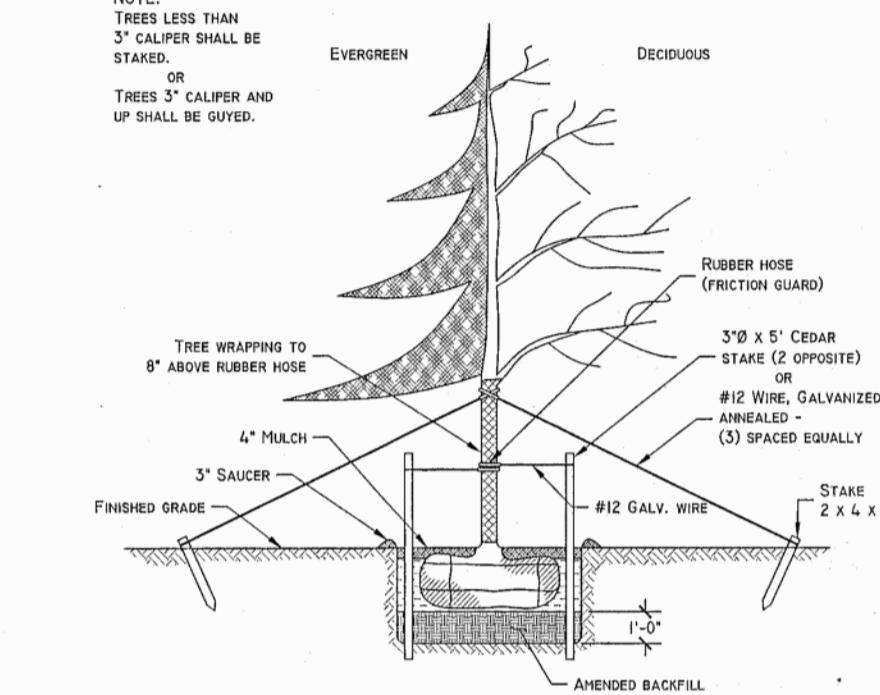

2 TREE PLANTING DETAIL

SCALE: N.T.S.

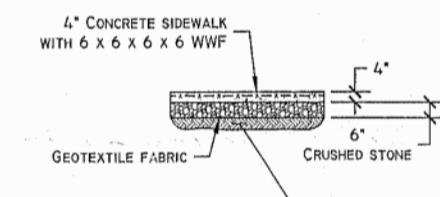


2 SIDEWALK DETAIL

SCALE: 1/4" = 1'-0"

CONTACT PERSON: DANNY PATEL
OWNER: DAGI INC. C
15 FRONTAGE RD., GLENMONT, N.Y. 12077
PHONE #: 449-5181

SITE PLAN APPROVAL BOX

PLANNING BOARD
TOWN OF BETHLEHEM
ALBANY COUNTY, NEW YORK
This Site Plan Approved
Mark D. Mattua
Title: *Chairman*
Date: *9-4-07*

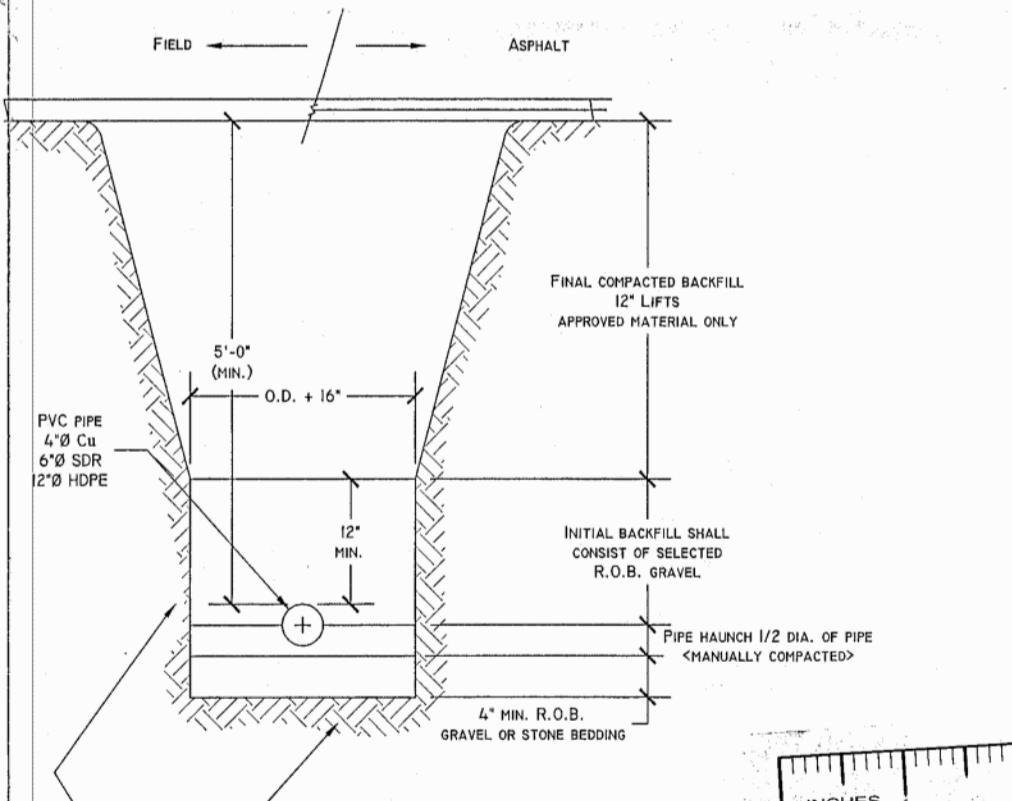

2 TRENCH DETAIL (TYP)


SCALE: N.T.S.

NOTE


1) SEWER, WATER & STORM PIPING ARE TO BE INSTALLED
ACCORDING TO TOWN OF BETHLEHEM STANDARDS & SPECIFICATIONS.

ZONING: Light Industrial

REVISIONS		
No.	DATE	DESCRIPTION
12-7-04		REVISED PARKING FOR PLANNING DEPARTMENT.
6-5-06		ADDED COMMENTS OF 5-II-06 EC., DEV. & PLANNING.
4-25-07		ADDED COMMENTS OF DEPARTMENT OF PUBLIC WORKS.

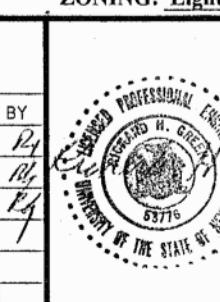

SITE PLAN DETAILS	
ECONOLodge 15 FRONTAGE ROAD GLENMONT, N.Y. 12077	
TAX ID # 87-03-1-14	
RICHARD H. GREEN P.E., P.C. CONSULTING ENGINEERS 521 DELAWARE AVE. DELMAR, N.Y. 12054 (518) 439-6476 FAX: (518) 439-6475 P.E. # 053776	
DATE: 10-18-04	SCALE: AS SHOWN
BY: DLL	DWG. NO: 2 OF 2
CHK:RHG	

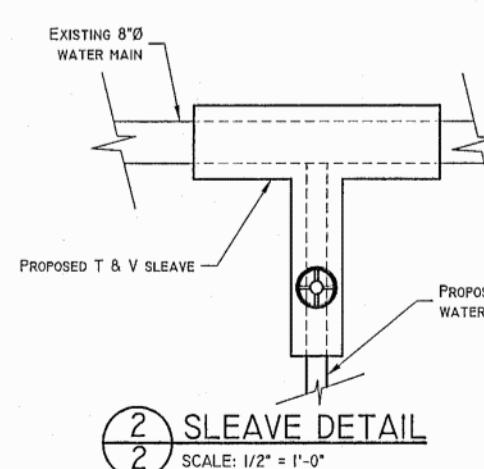

2 SLEEVE DETAIL

SCALE: 1/2" = 1'-0"

NOTE:
DRAWING 2 of 2, C2, REVISED TO 6-5-04.
SEWER, WATER & STORM PIPES ARE TO BE INSTALLED
ACCORDING TO TOWN OF BETHLEHEM STANDARDS & SPECIFICATIONS.