




PLANNING BOARD  
TOWN OF BETHLEHEM  
BERKSHIRE COUNTY, NEW YORK  
This Site Plan Approved  
*George J. J...*  
Title: Chairman  
Date: 2/7/2012

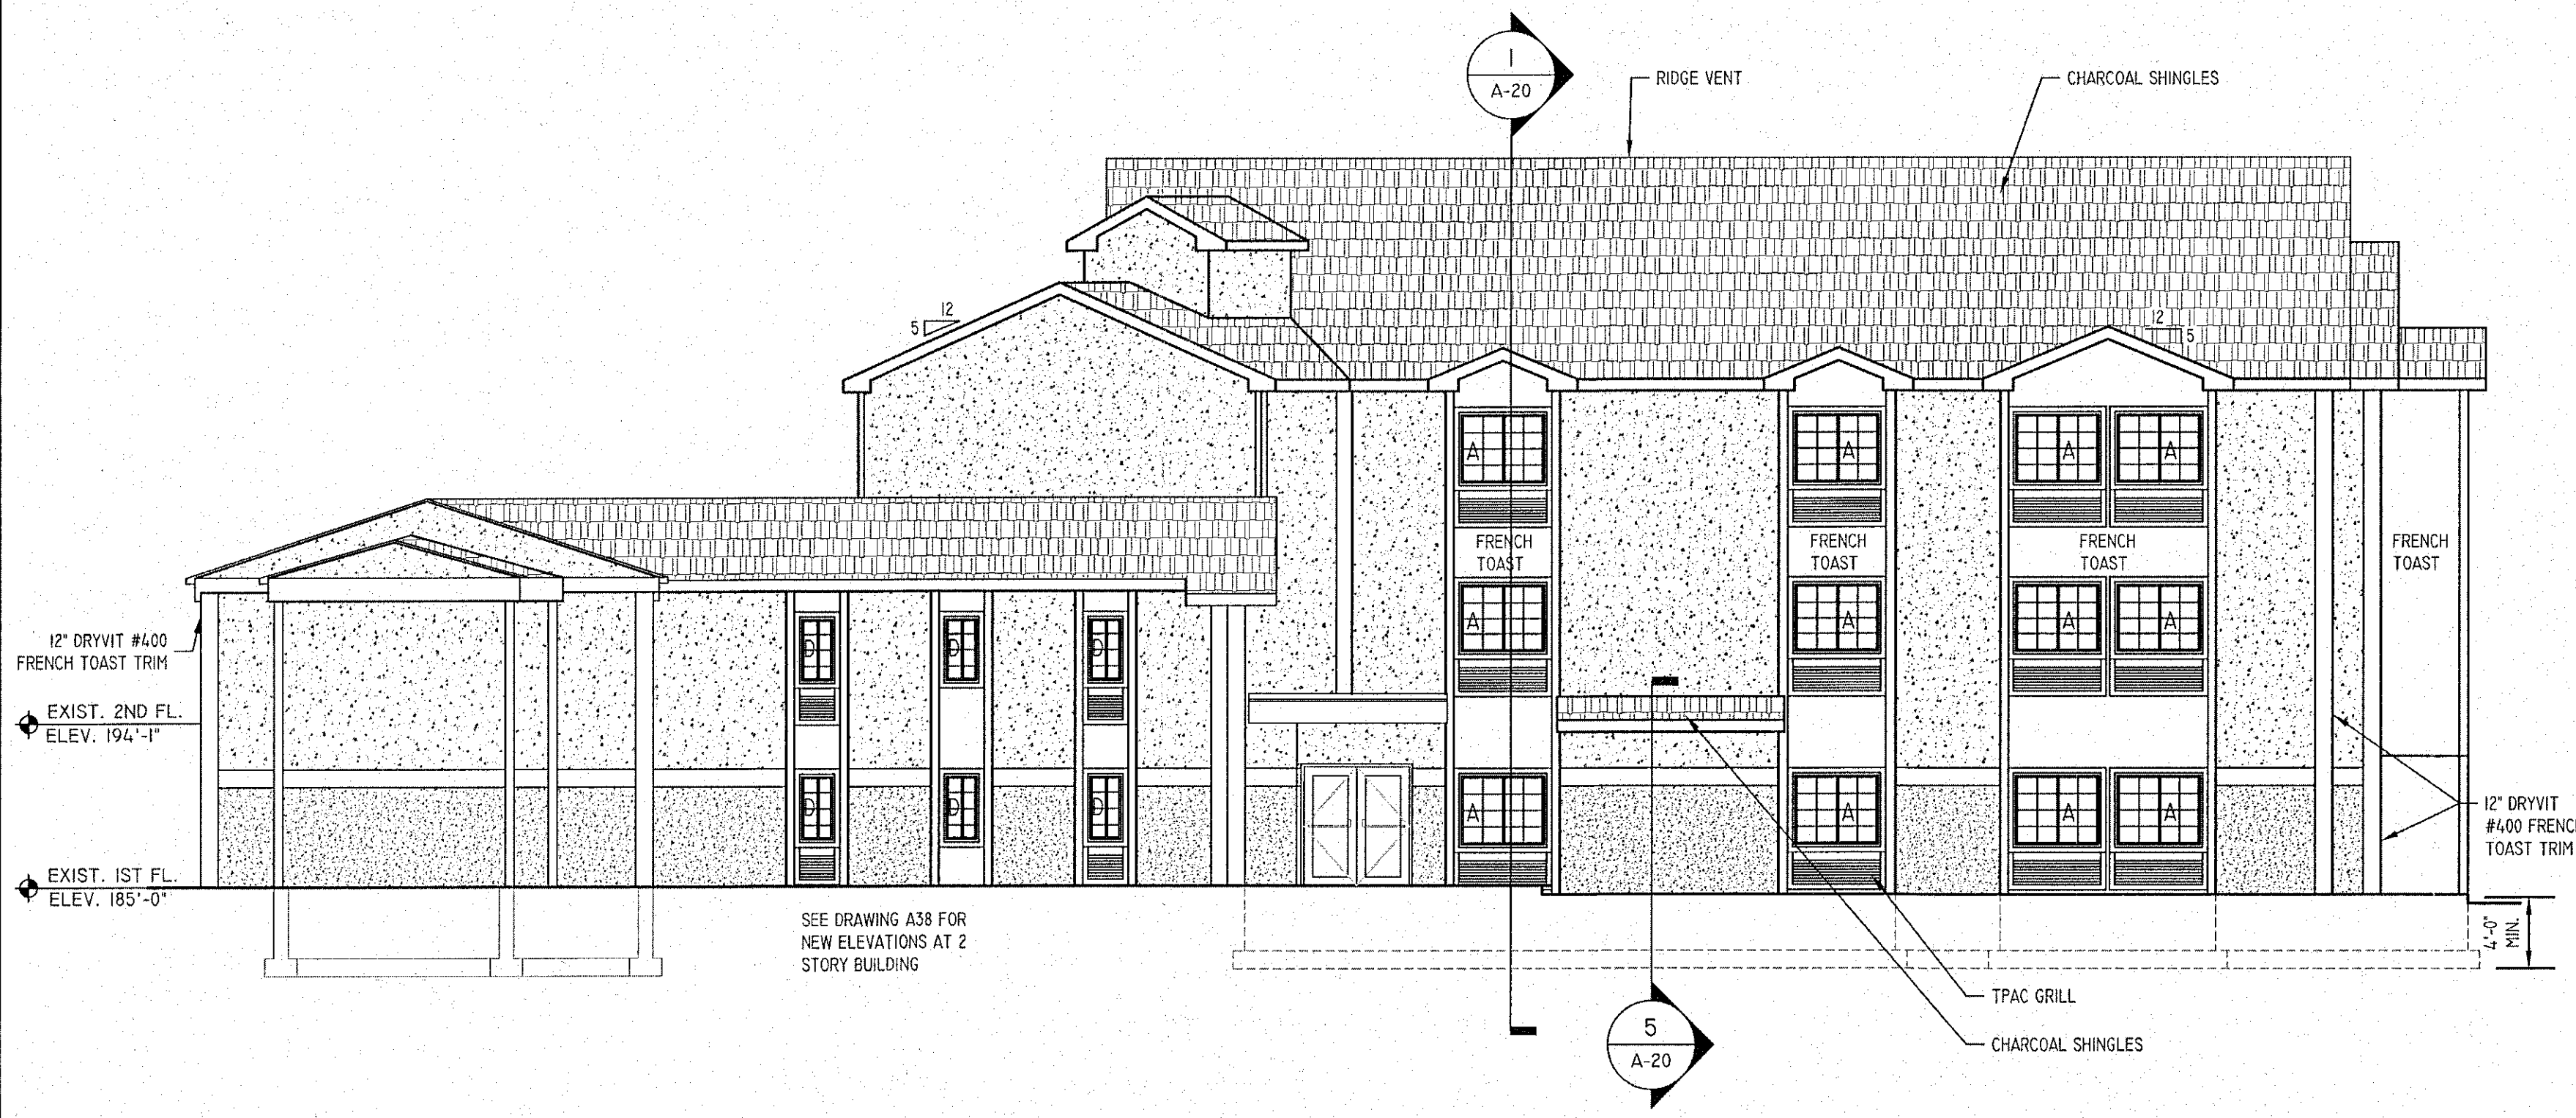


1  
SIDE ELEVATION  
SCALE: 1/8"=1'-0"

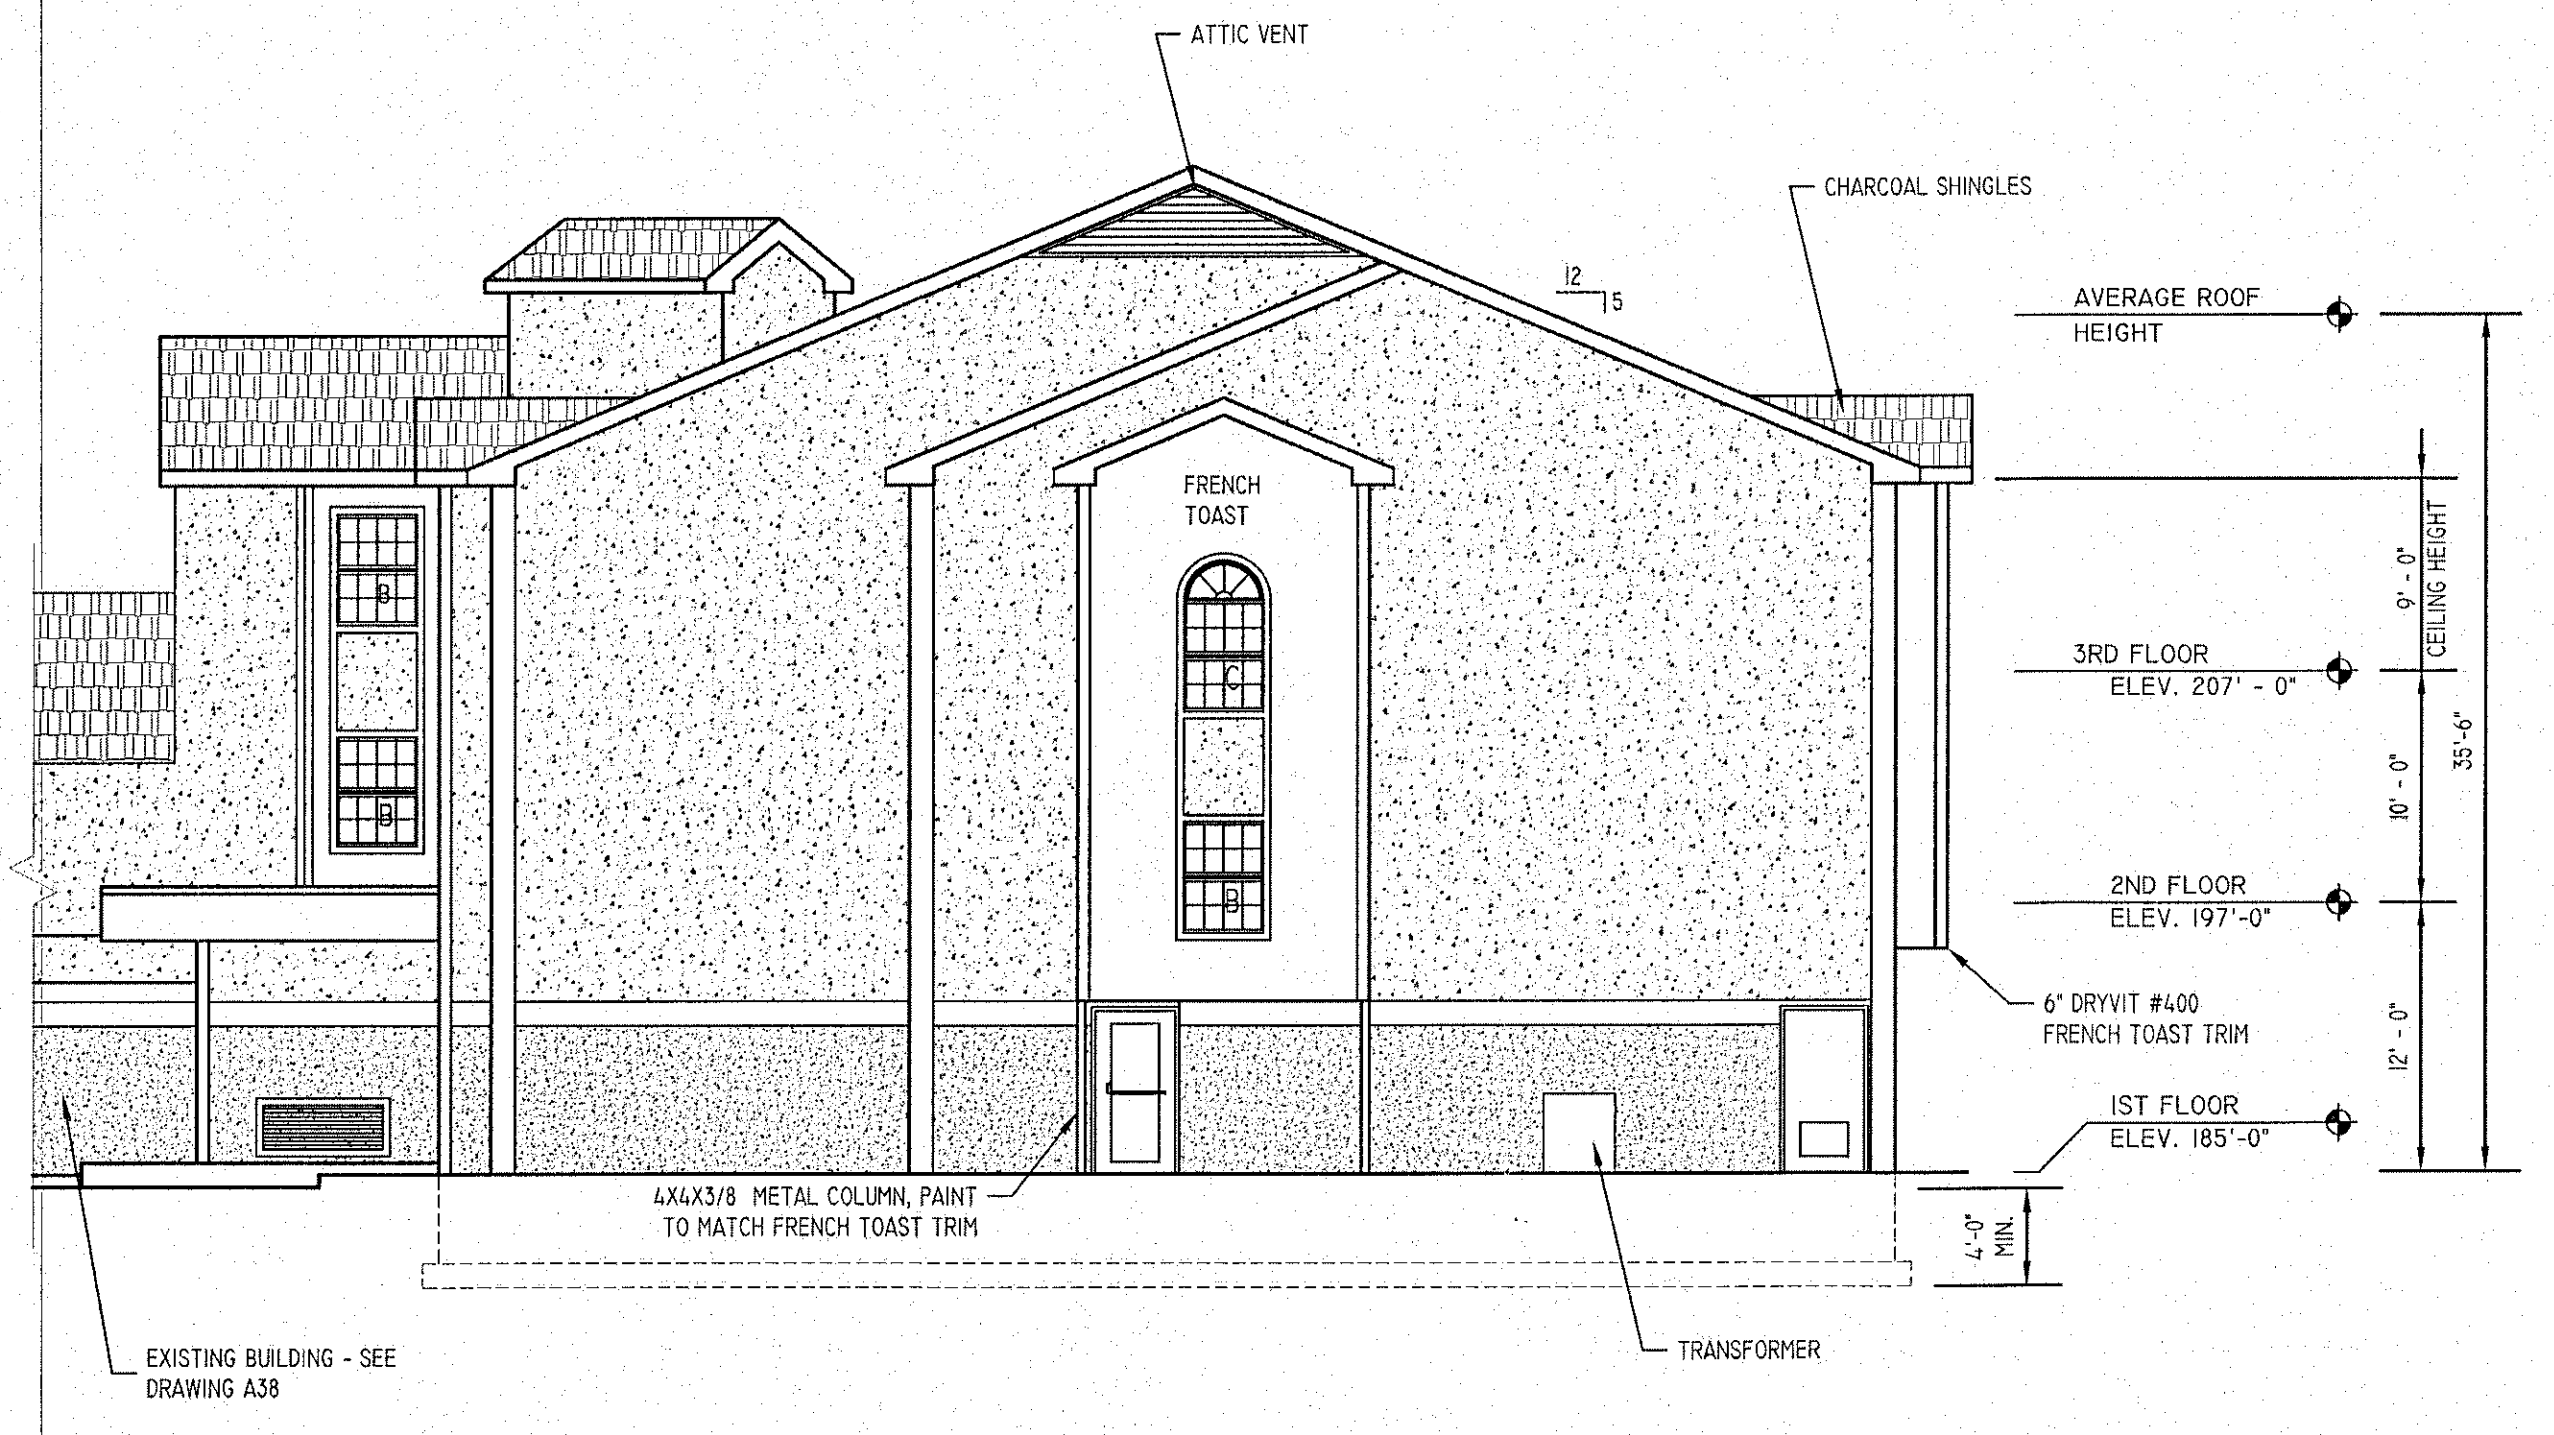

2  
FRONT ELEVATION (HANNEY LANE)  
SCALE: 1/8"=1'-0"

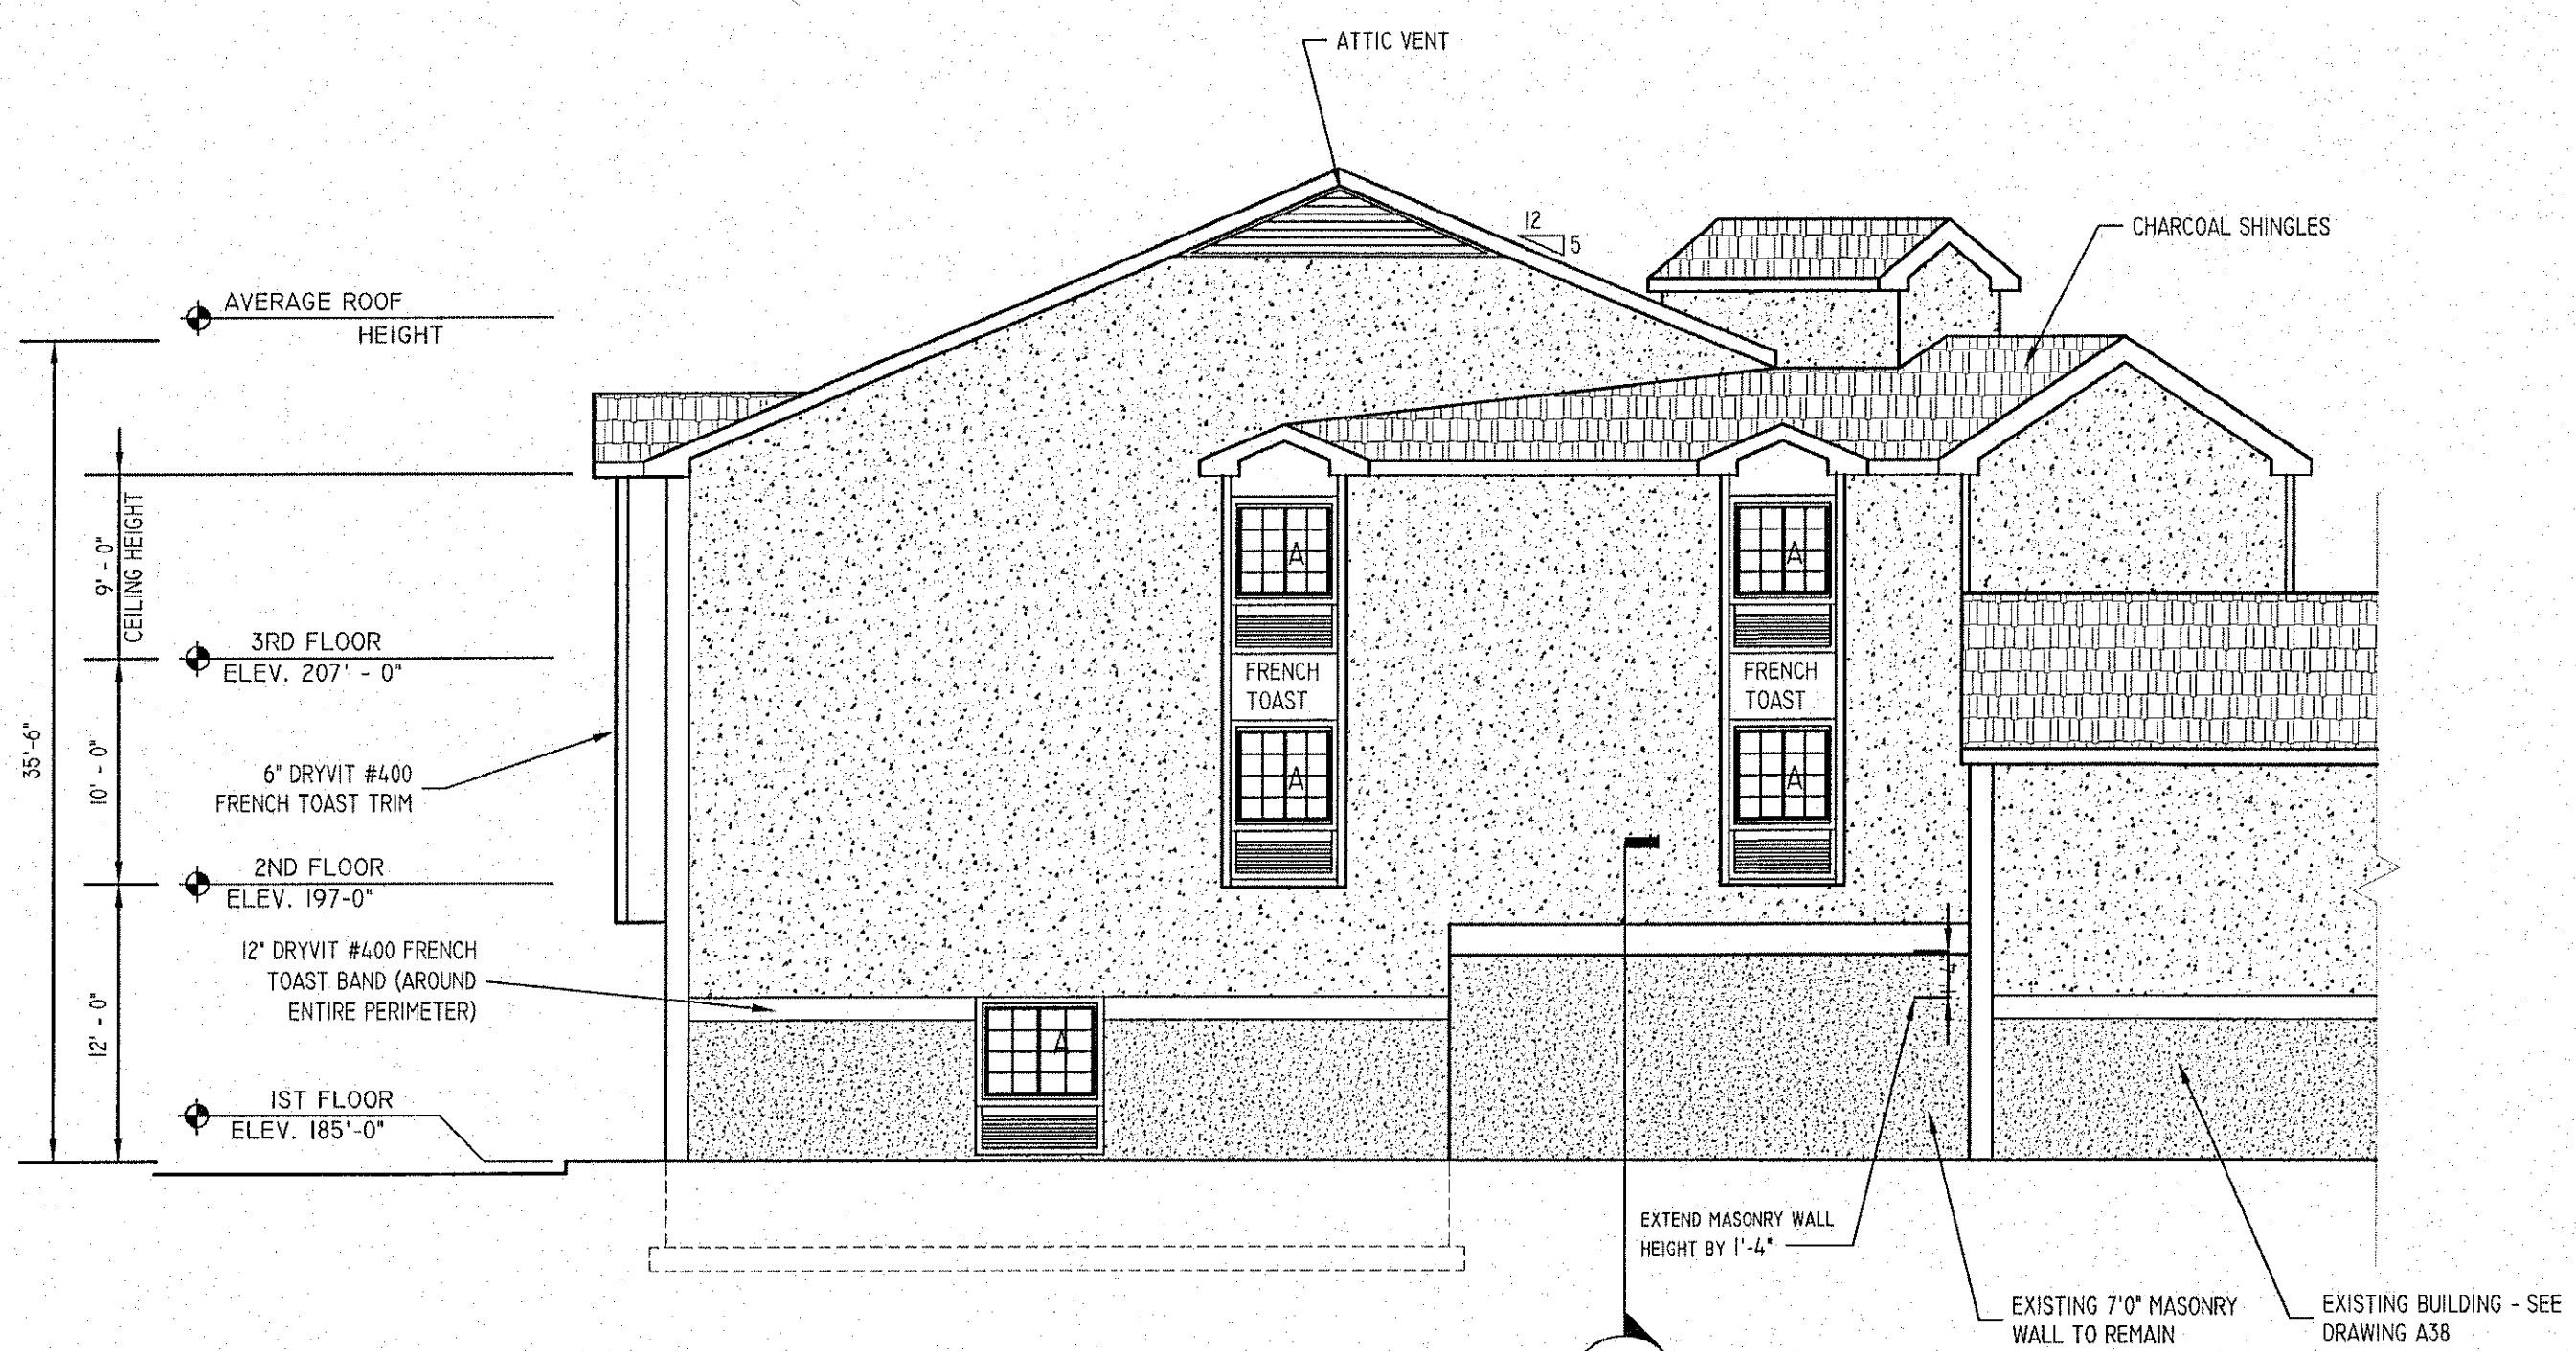


3  
REAR ELEVATION  
SCALE: 1/8"=1'-0"

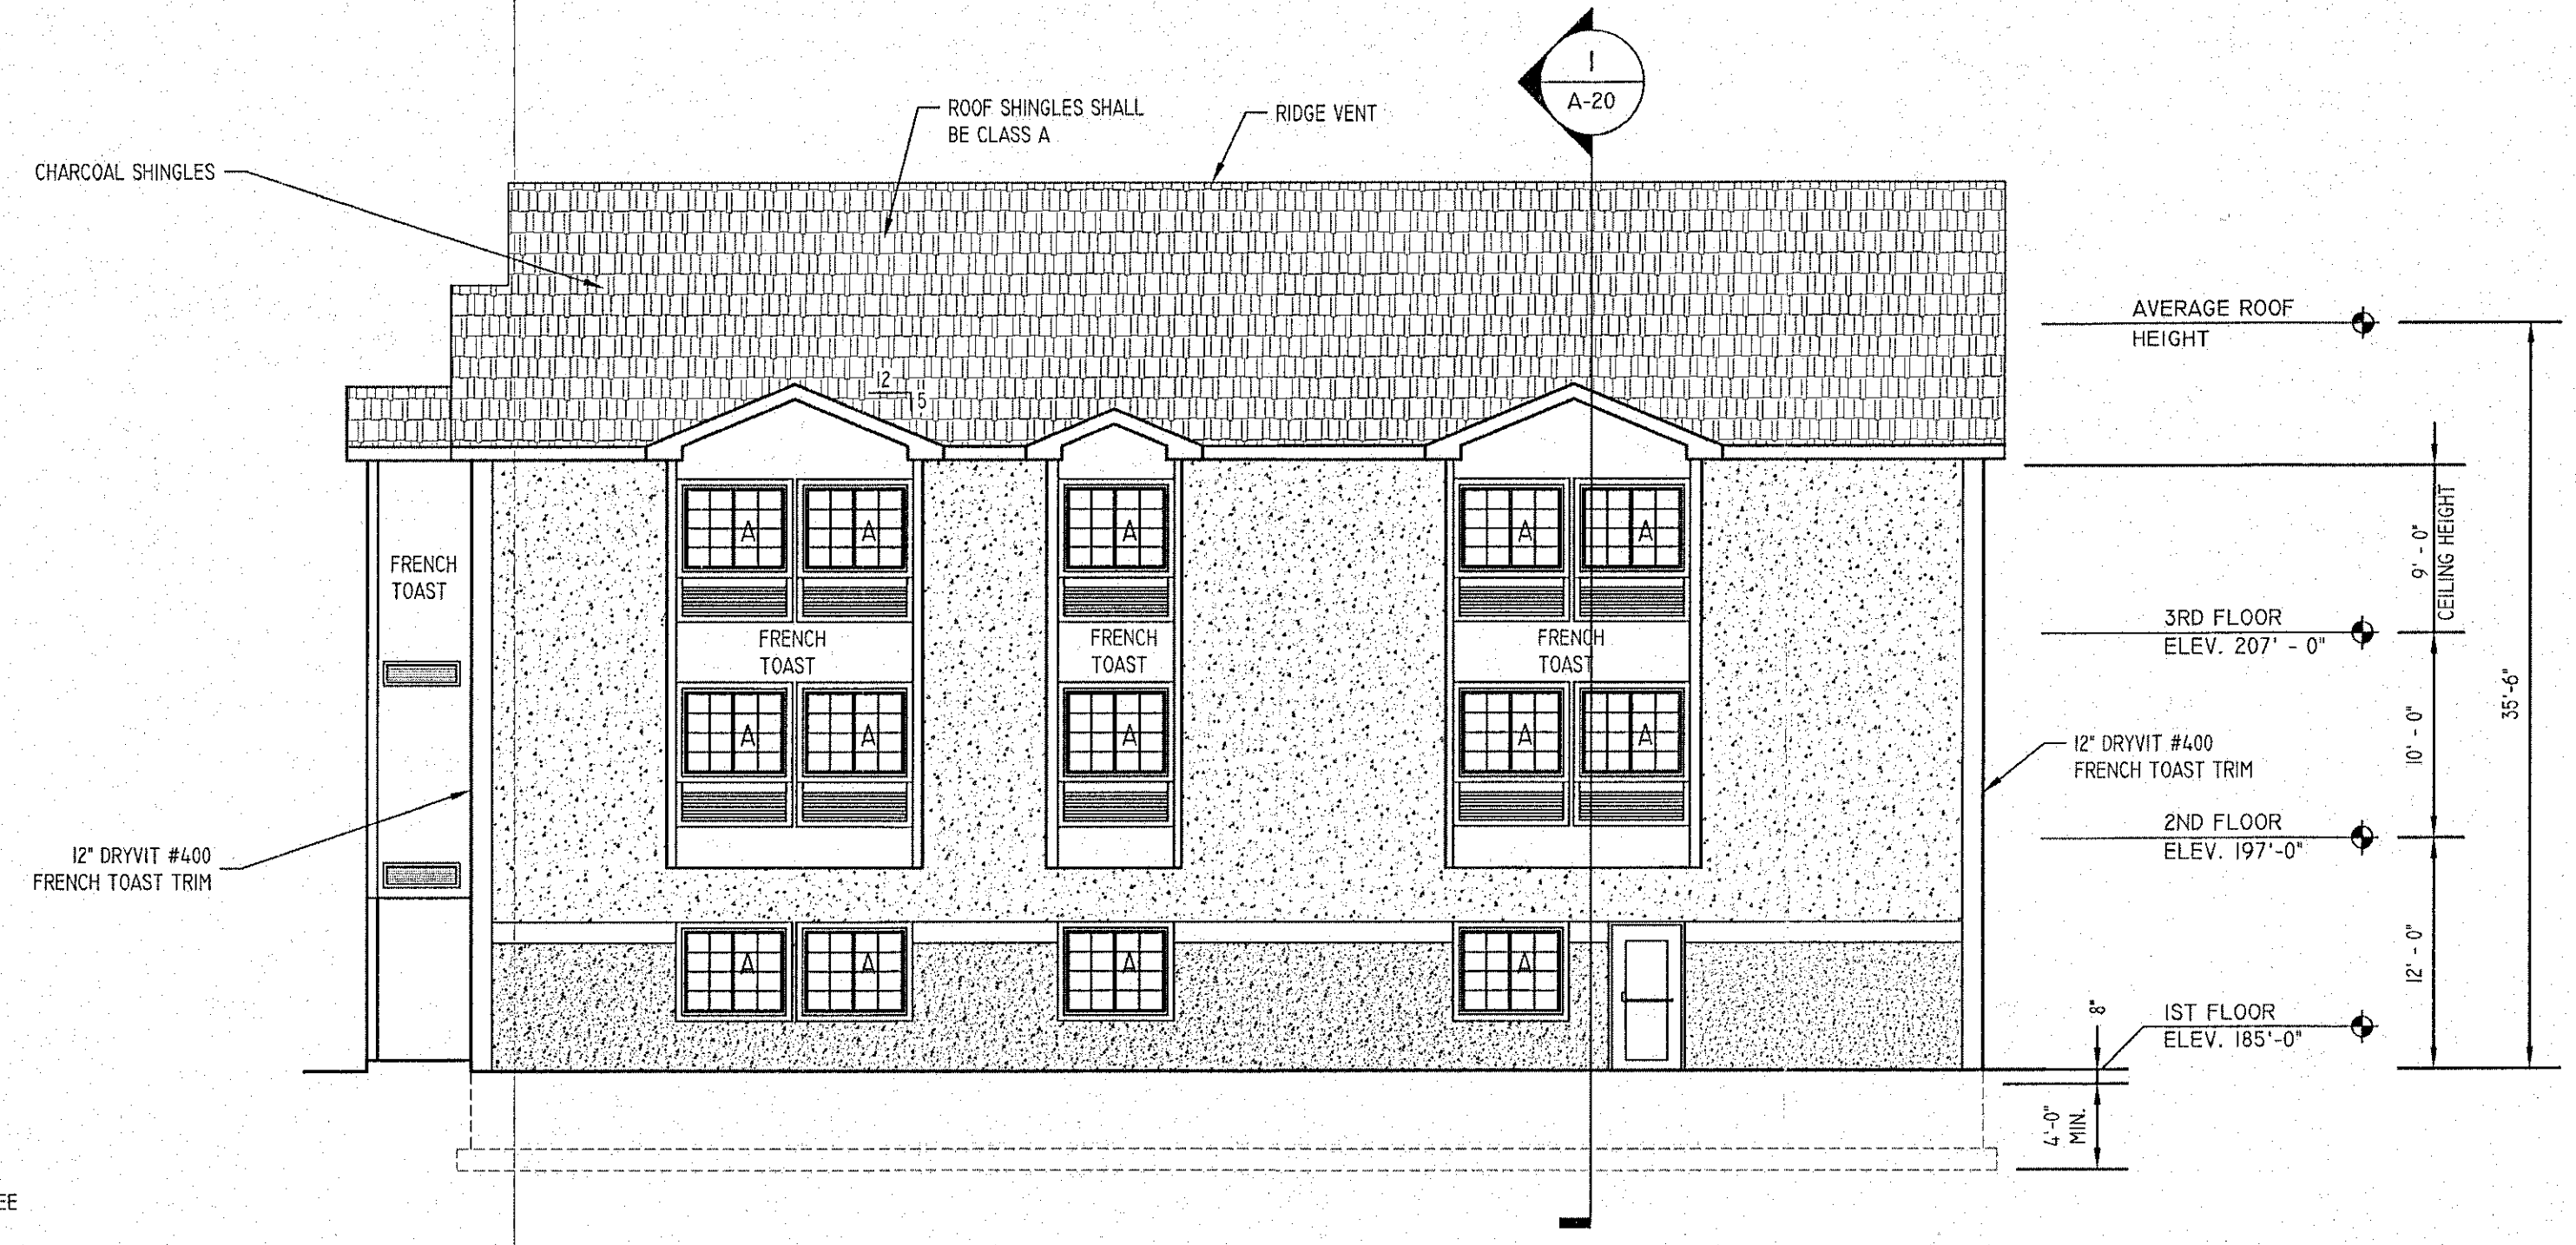

4  
SIDE ELEVATION  
SCALE: 1/8"=1'-0"

BASE: DRYVIT #392 COCONUT SHELL TO MATCH EXISTING 1 STORY BUILDING  
BODY: DRYVIT #109 EGGSHELL CREAM TO MATCH EXISTING 1 STORY BUILDING  
NEW CHARCOAL SHINGLES TO MATCH EXISTING 1 STORY BUILDING


NOTE: ALL FASCIA, COLUMNS, BANDS, WINDOW TRIM, AND UNSHADED AREAS TO BE DRYVIT #400 FRENCH TOAST

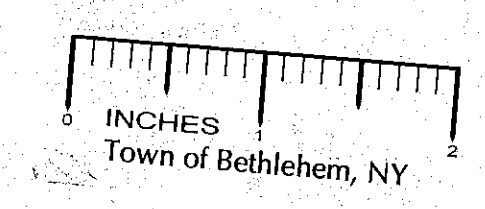

EXTERIOR ELEVATIONS  
ECONOLOGUE  
15 FRONTAGE ROAD  
GLENMONT, N.Y. 12077

Revisions
MARCH 15, 2010
DECEMBER 11, 2011
JANUARY 01, 2012

JOB #: 93-11-4 B  
DATE: March 15, 2010  
SCALE: As Shown  
CHK: RHG  
By: AGL

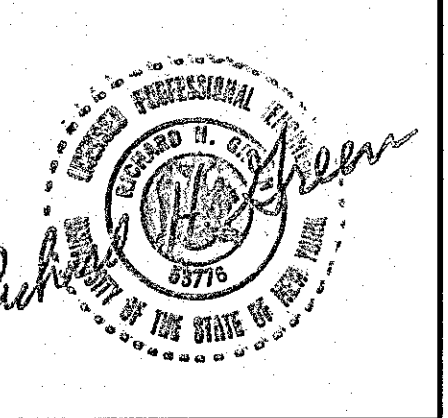

RICHARD H. GREEN P.E., P.C.  
CRESTLINE ENGINEERS  
321 DELAWARE AVE.  
DELMAR, N.Y. 12054  
(518) 435-6474  
FAX: (518) 435-6475  
E-MAIL: rgreen@rhwilton.net

A18

FILE