




Planning Board
CITY OF BETHLEHEM
ALBANY COUNTY, NEW YORK
This Site Plan Approved
R. George Lerner
Title: Chairman
SPA
Date: 3/7/2012 134A2

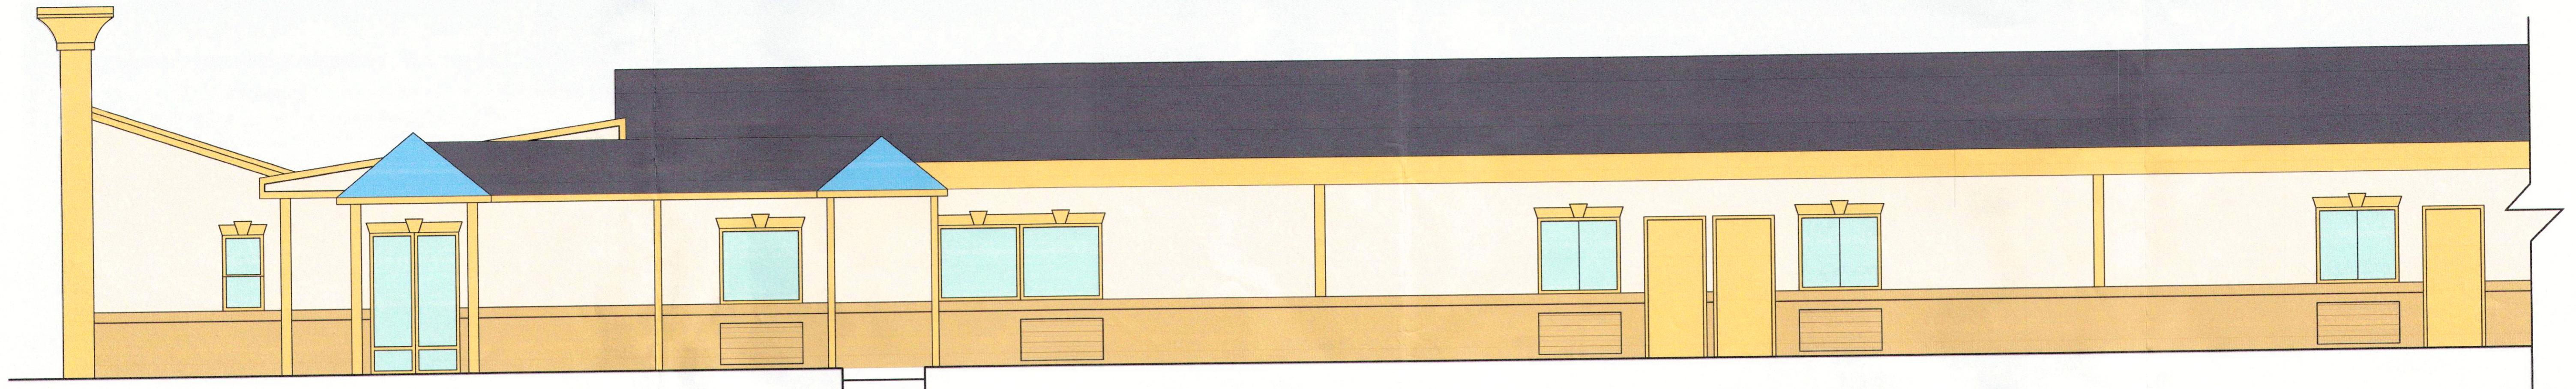


1 NEW ELEVATION AT REGISTRATION
1/4" = 1'-0"

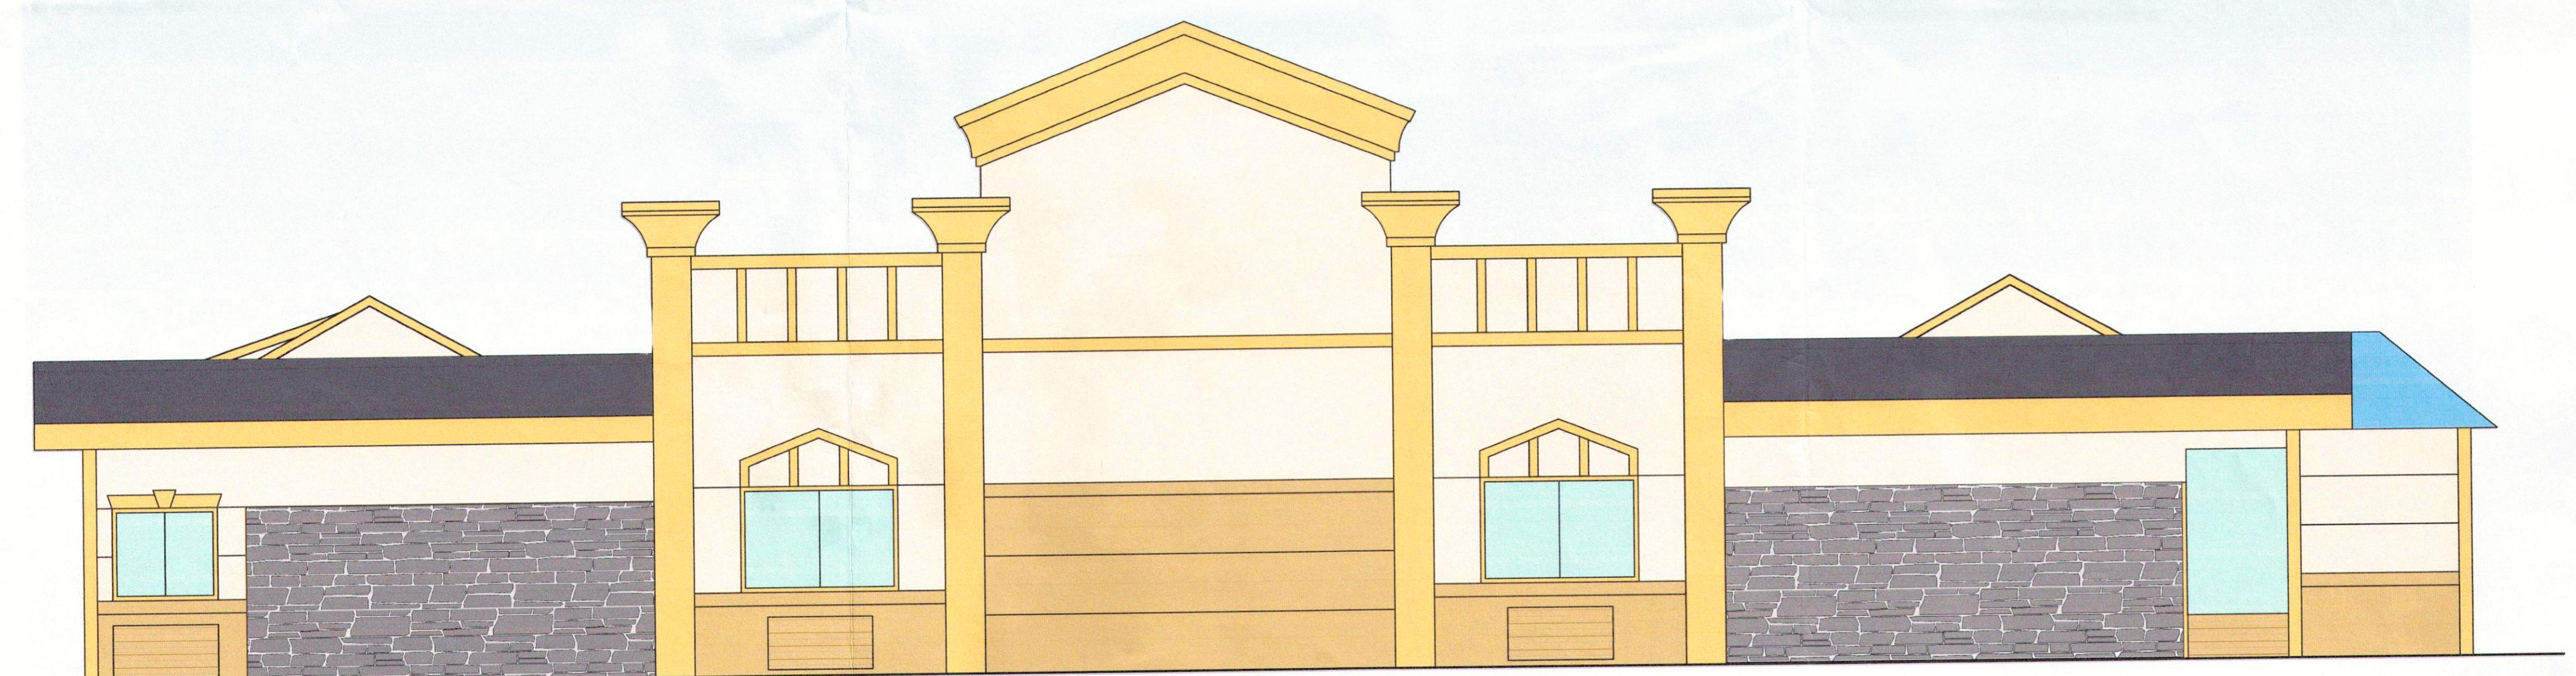

2 NEW ELEVATION AT ROUTE 9W
1/4" = 1'-0"

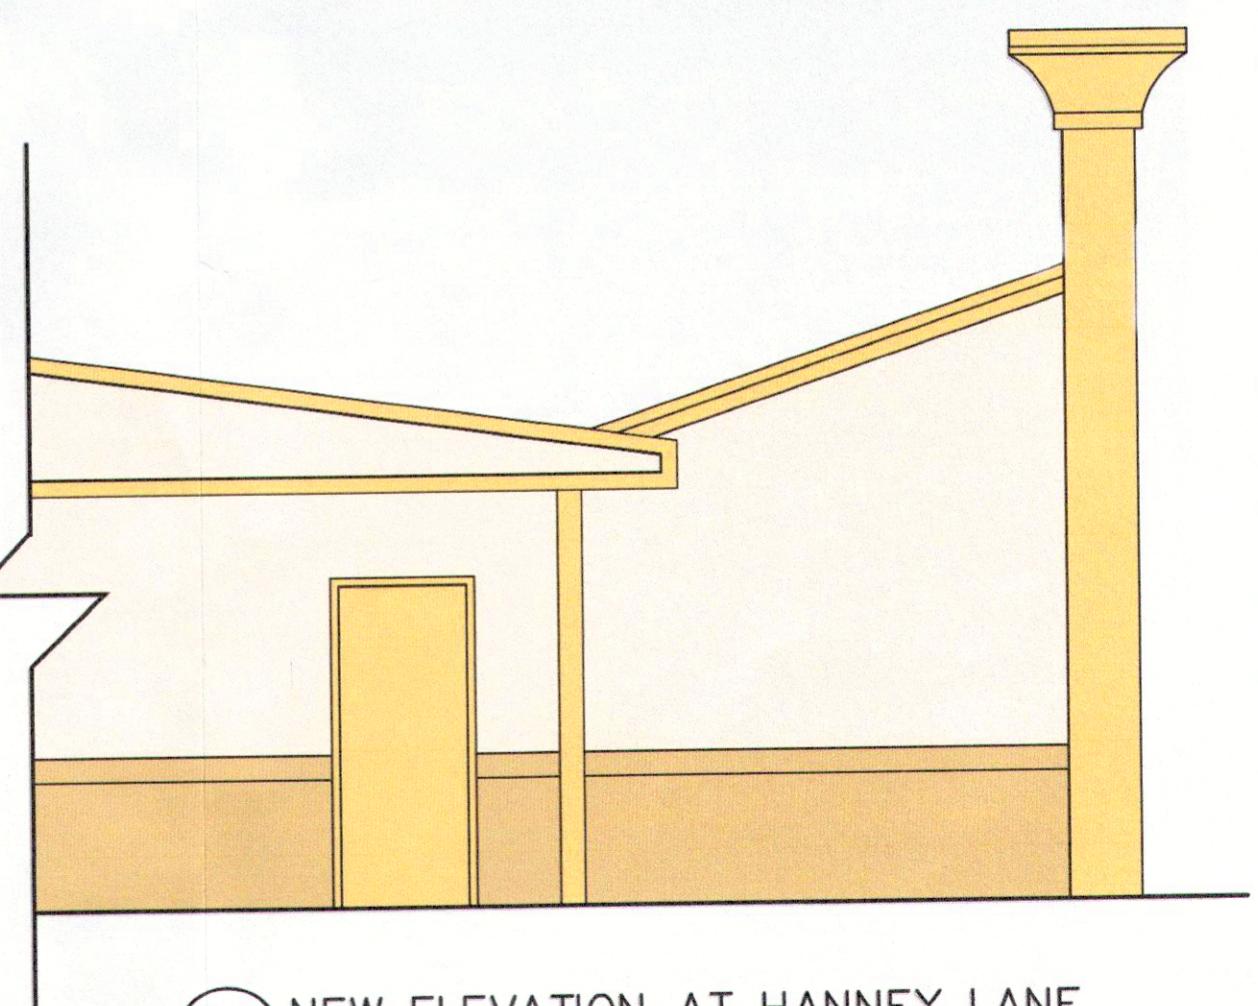

3 NEW ELEVATION AT HANNEY LANE
1/4" = 1'-0"

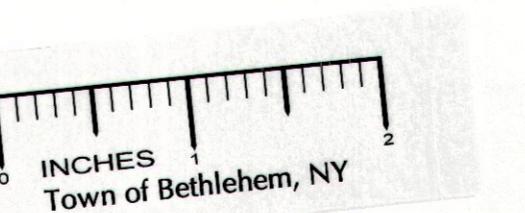


EXTERIOR RENOVATIONS AT OFFICE AREA

ECONOLODGE
15 FRONTAGE ROAD
GLENMONT, N.Y. 12077

Revisions

March 15, 2010
December 11, 2011
December 20, 2011

JOB #: 93-11-4 B
DATE: March 15, 2010
SCALE: As Shown
CHK: RHG
By: AGL

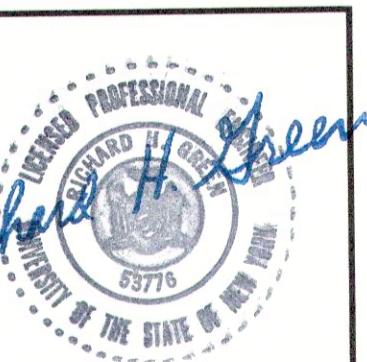

RICHARD H. GREEN P.E., P.C.
CONSULTING ENGINEERS
321 DELAWARE AVE.
DELMAR, N.Y. 12054
(518) 439-6474
FAX: (518) 439-6475
E-MAIL: rgreen46@verizon.net

A36

FILE