


EXTERIOR RENOVATIONS AT OFFICE AREA

ECONOLODGE
15 FRONTAGE ROAD
GLENMONT, N.Y. 12077

Revisions
MARCH 15, 2010
DECEMBER 11, 2011
JANUARY 01, 2012



JOB #: 93-11-4 B
DATE: March 15, 2010
SCALE: As Shown
CHK: RHG
BY: AGL

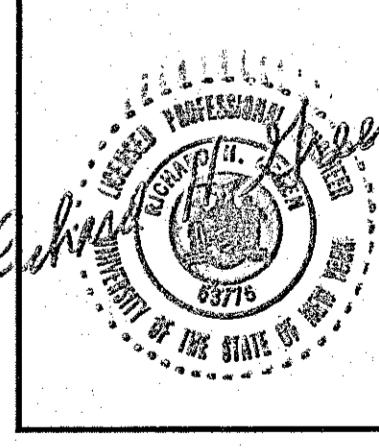

RICHARD H. GREEN P.E., P.C.
CONSULTING ENGINEERS
321 DELAWARE AVE.
DELMAR, N.Y. 12054
(518) 439-8474
FAX: (518) 439-8475
E-MAIL: rgreen40@verizon.net

A36

FILE

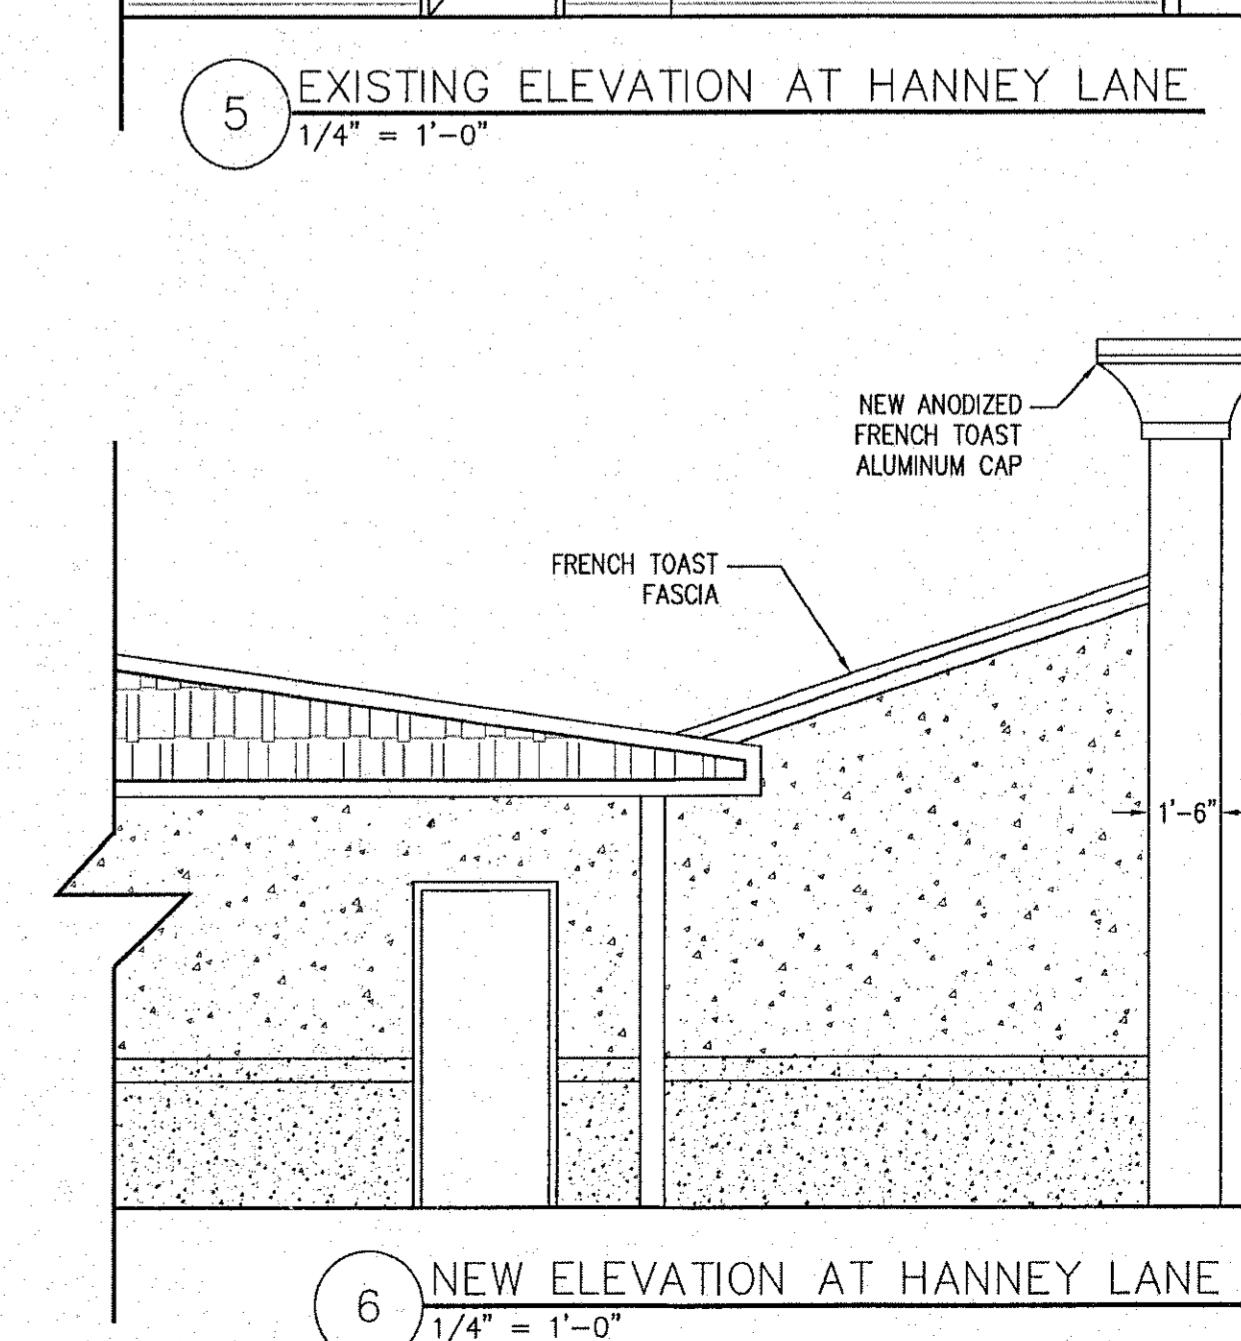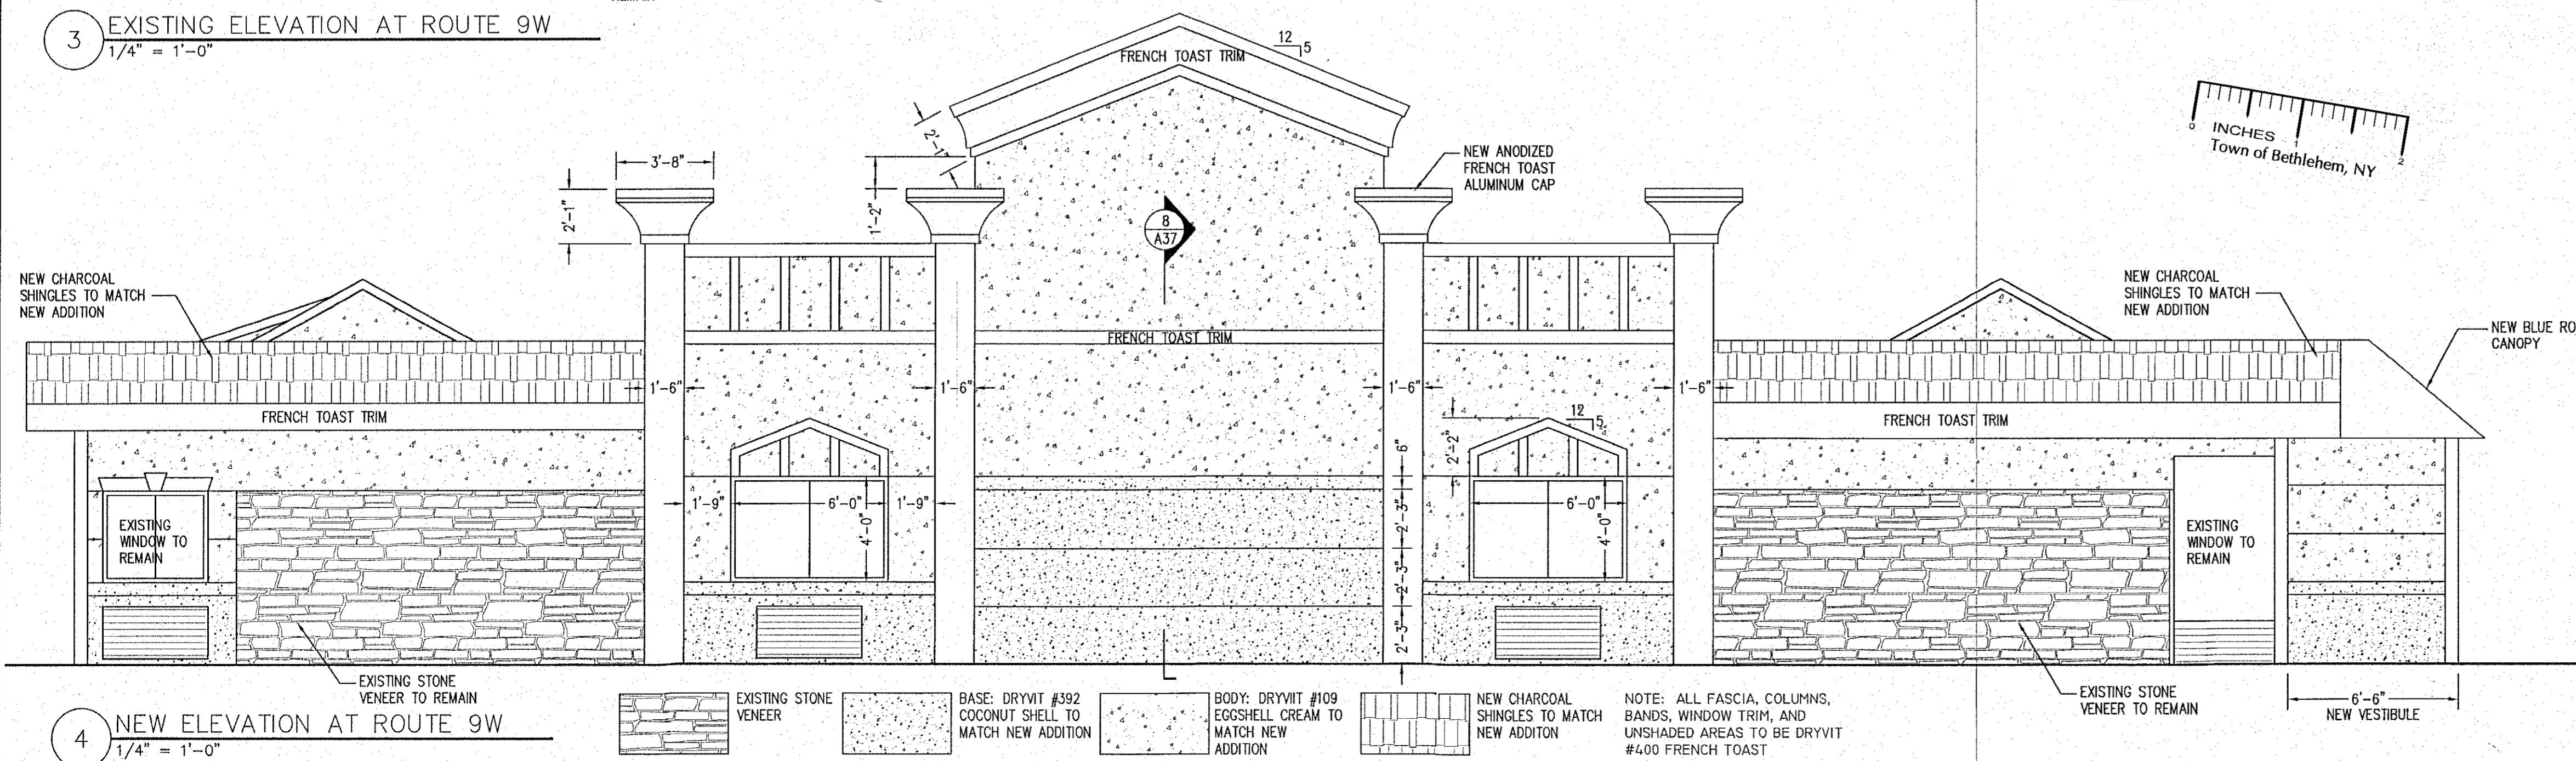

Filename: 93-11-4 B AA36 RENOVATIONS AT OFFICE AREA

PLANNING BOARD
TOWN OF BETHELHEM
BY COUNTY, NEW YORK
This Site Plan Approved
Kenny J. Finneran
Title: Chairman
Date: 2/1/2012 SPA 134A2


PLANNING BOARD
CITY OF BETHLEHEM
ALBANY COUNTY, NEW YORK

This Site Plan Approved
George L. Linn
Title Chairman
Date 2/1/2012 SPA 134, PA

EXTERIOR ELEVATIONS
ECONOLODGE
15 FRONTAGE ROAD
GLENMONT, N.Y. 12077



1 SIDE ELEVATION
SCALE: 1/8"=1'-0"

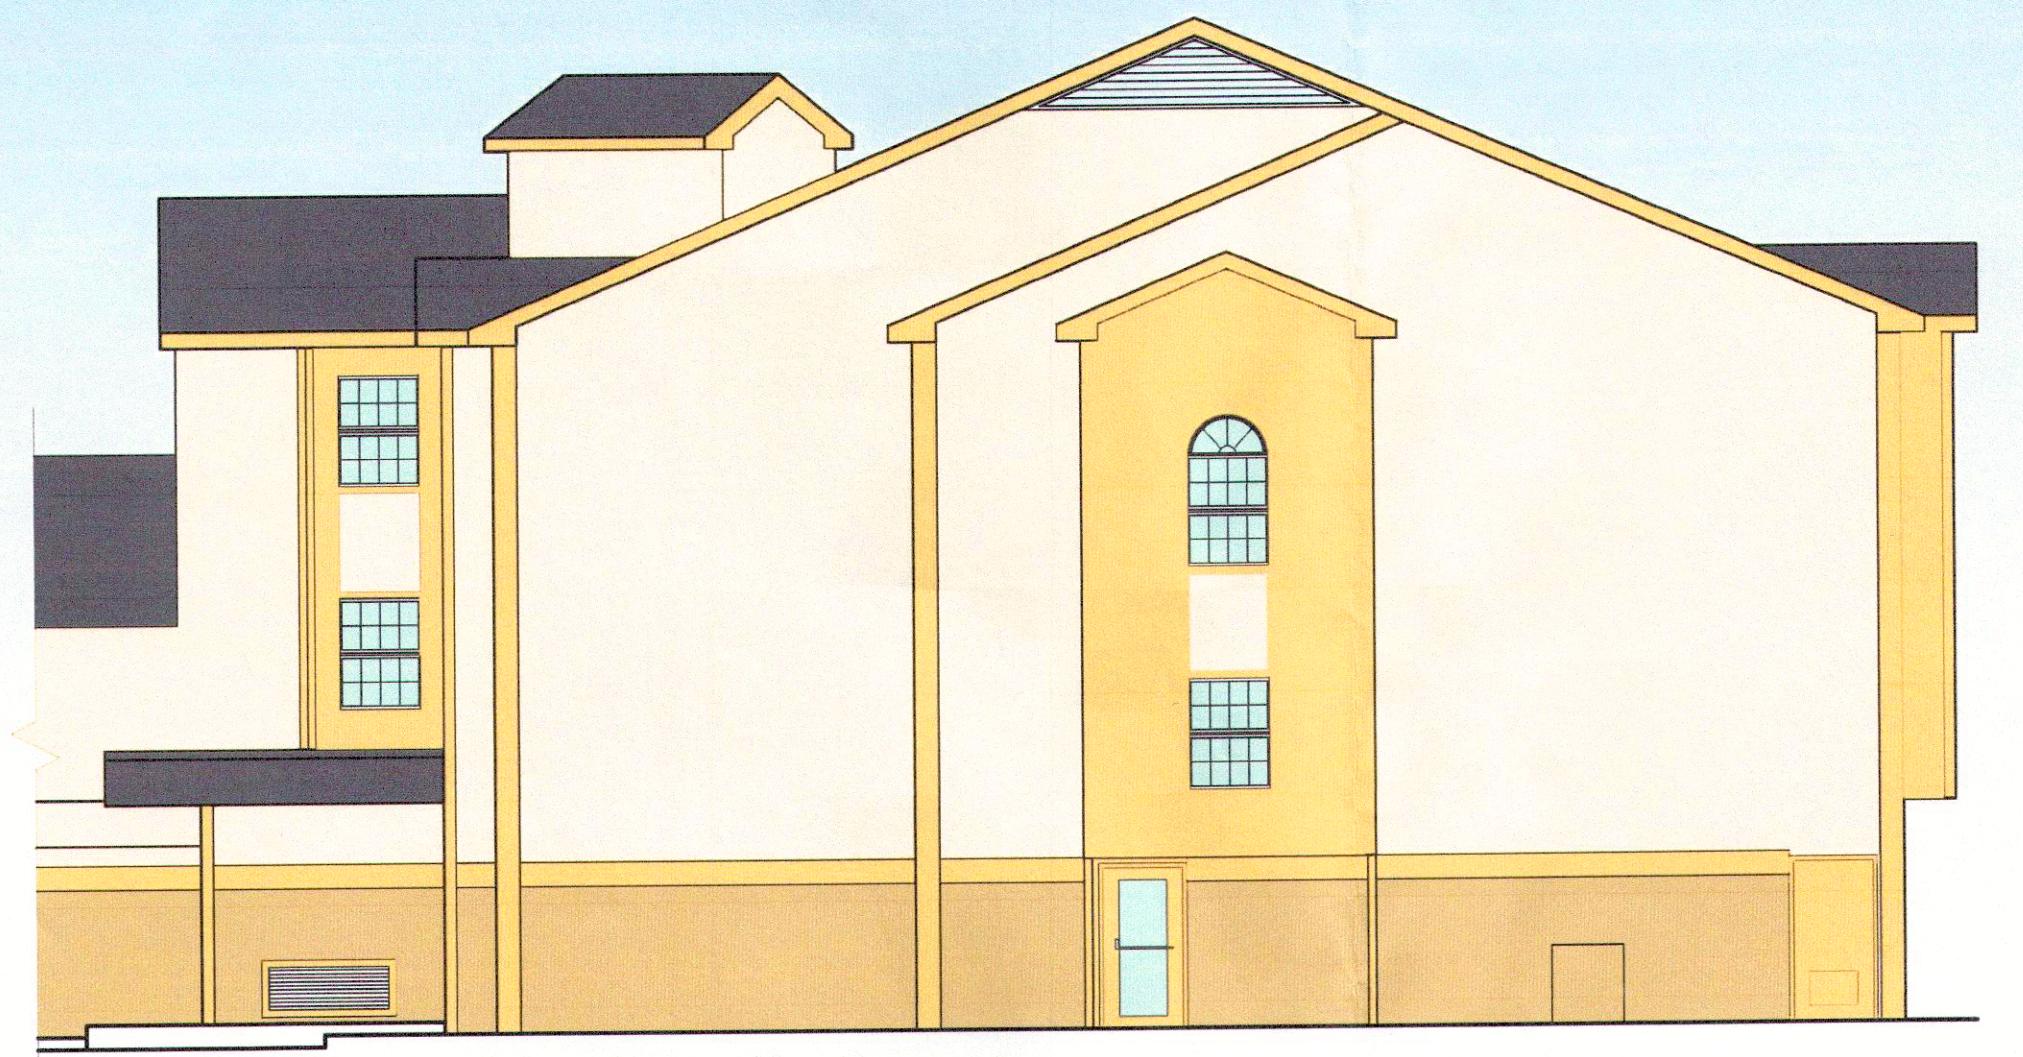

2 FRONT ELEVATION (HANNEY LANE)
SCALE: 1/8"=1'-0"



3 REAR ELEVATION
SCALE: 1/8"=1'-0"



4 SIDE ELEVATION
SCALE: 1/8"=1'-0"

Revisions
MARCH 15, 2010
DECEMBER 11, 2011

JOB #: 93-11-4 B
DATE: March 15, 2010
SCALE: As Shown
CHK: RHG
By: AGL




RICHARD H. GREEN P.E., P.C.
CONSULTING ENGINEERS
321 DELAWARE AVE.
DELMAR, N.Y. 12054
(518) 437-5474
FAX: (518) 437-5475
E-MAIL: rgreen46@verizon.net


A18

FILE


Planning Board
CITY OF BETHLEHEM
ALBANY COUNTY, NEW YORK
This Site Plan Approved
R. George Lerner
Title: Chairman
SPA
Date: 3/7/2012 134A2

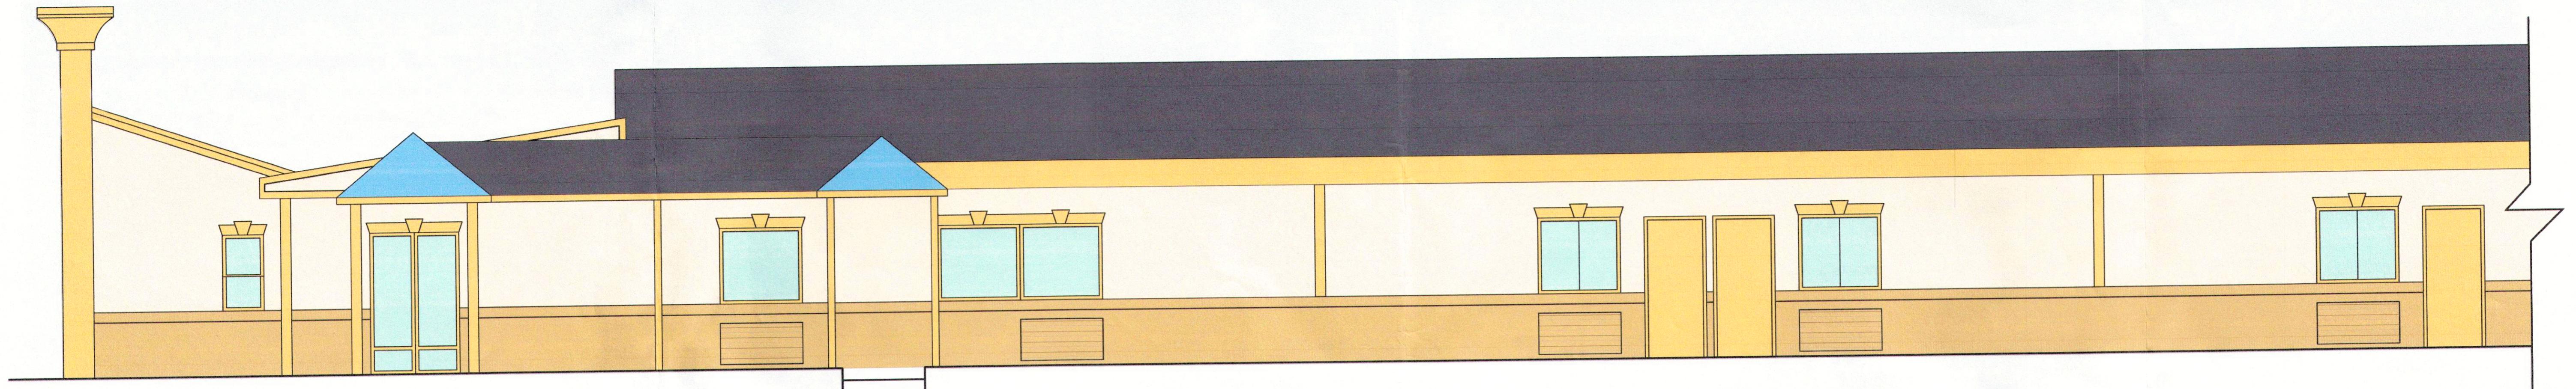


1 NEW ELEVATION AT REGISTRATION
1/4" = 1'-0"

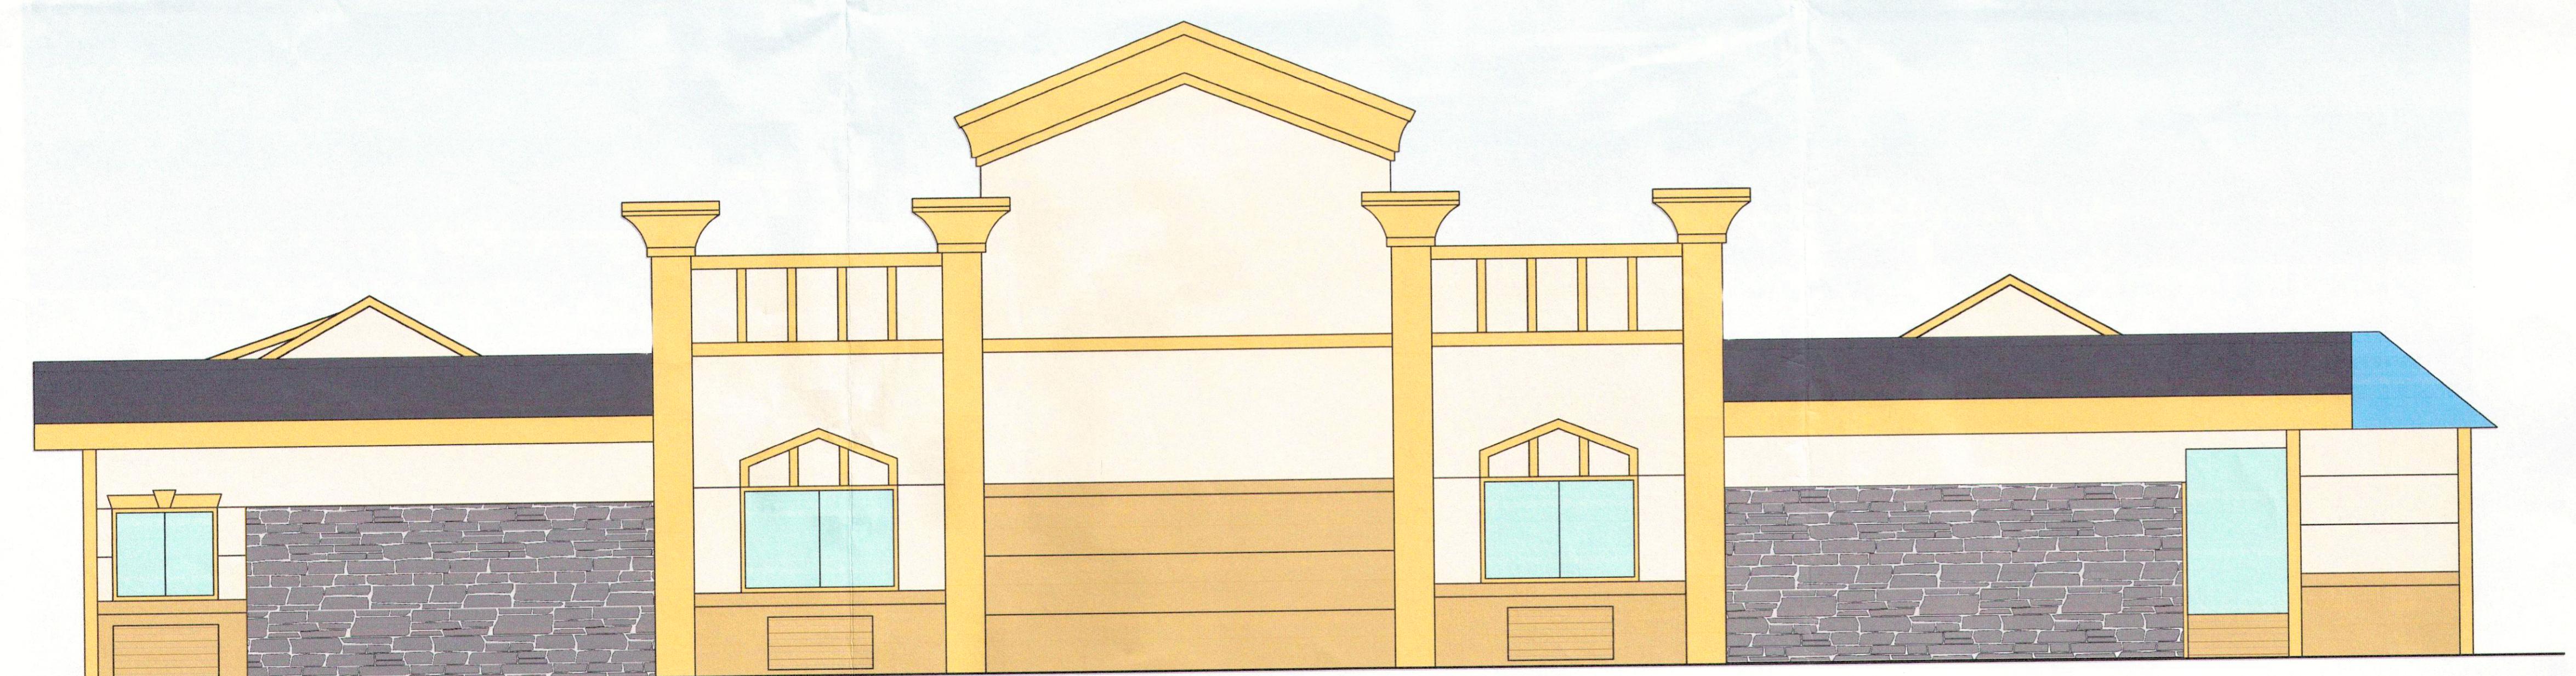

2 NEW ELEVATION AT ROUTE 9W
1/4" = 1'-0"

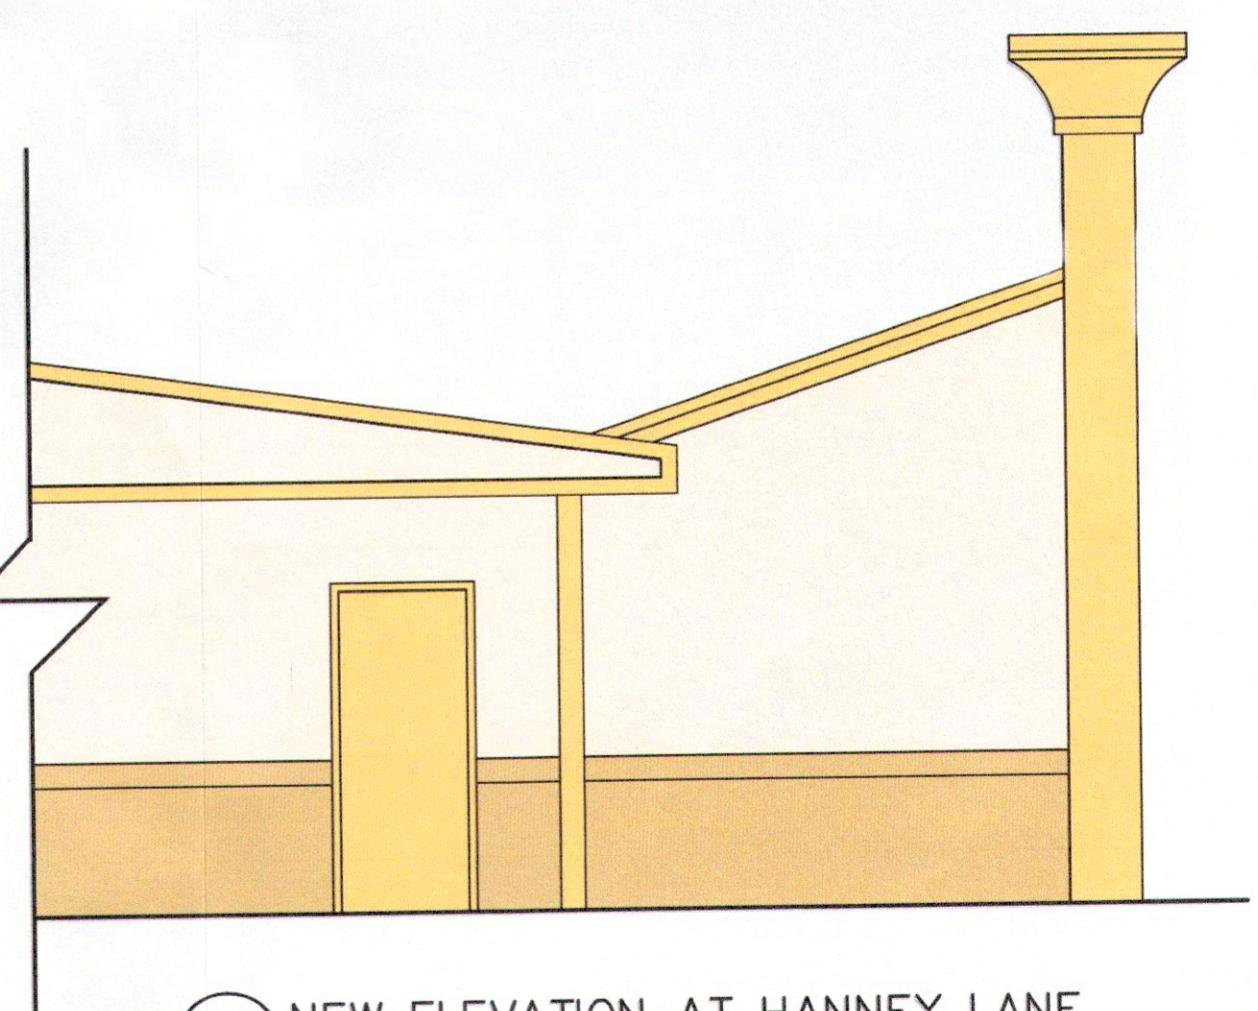

3 NEW ELEVATION AT HANNEY LANE
1/4" = 1'-0"

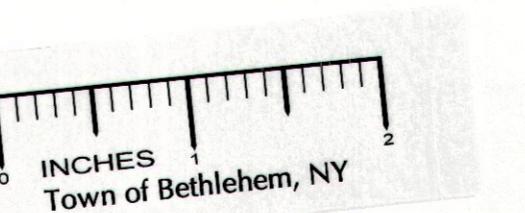


EXTERIOR RENOVATIONS AT OFFICE AREA

ECONOLODGE
15 FRONTAGE ROAD
GLENMONT, N.Y. 12077

Revisions

March 15, 2010
December 11, 2011
December 20, 2011

JOB #: 93-11-4 B
DATE: March 15, 2010
SCALE: As Shown
CHK: RHG
By: AGL

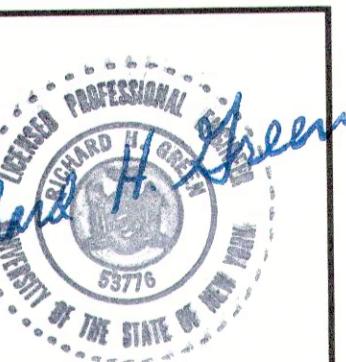


RICHARD H. GREEN P.E., P.C.
CONSULTING ENGINEERS
321 DELAWARE AVE.
DELMAR, N.Y. 12054
(518) 439-6474
FAX: (518) 439-6475
E-MAIL: rgreen46@verizon.net

A36


FILE

PLANNING BOARD
TOWN OF BETHLEHEM
COUNTY, NEW YORK

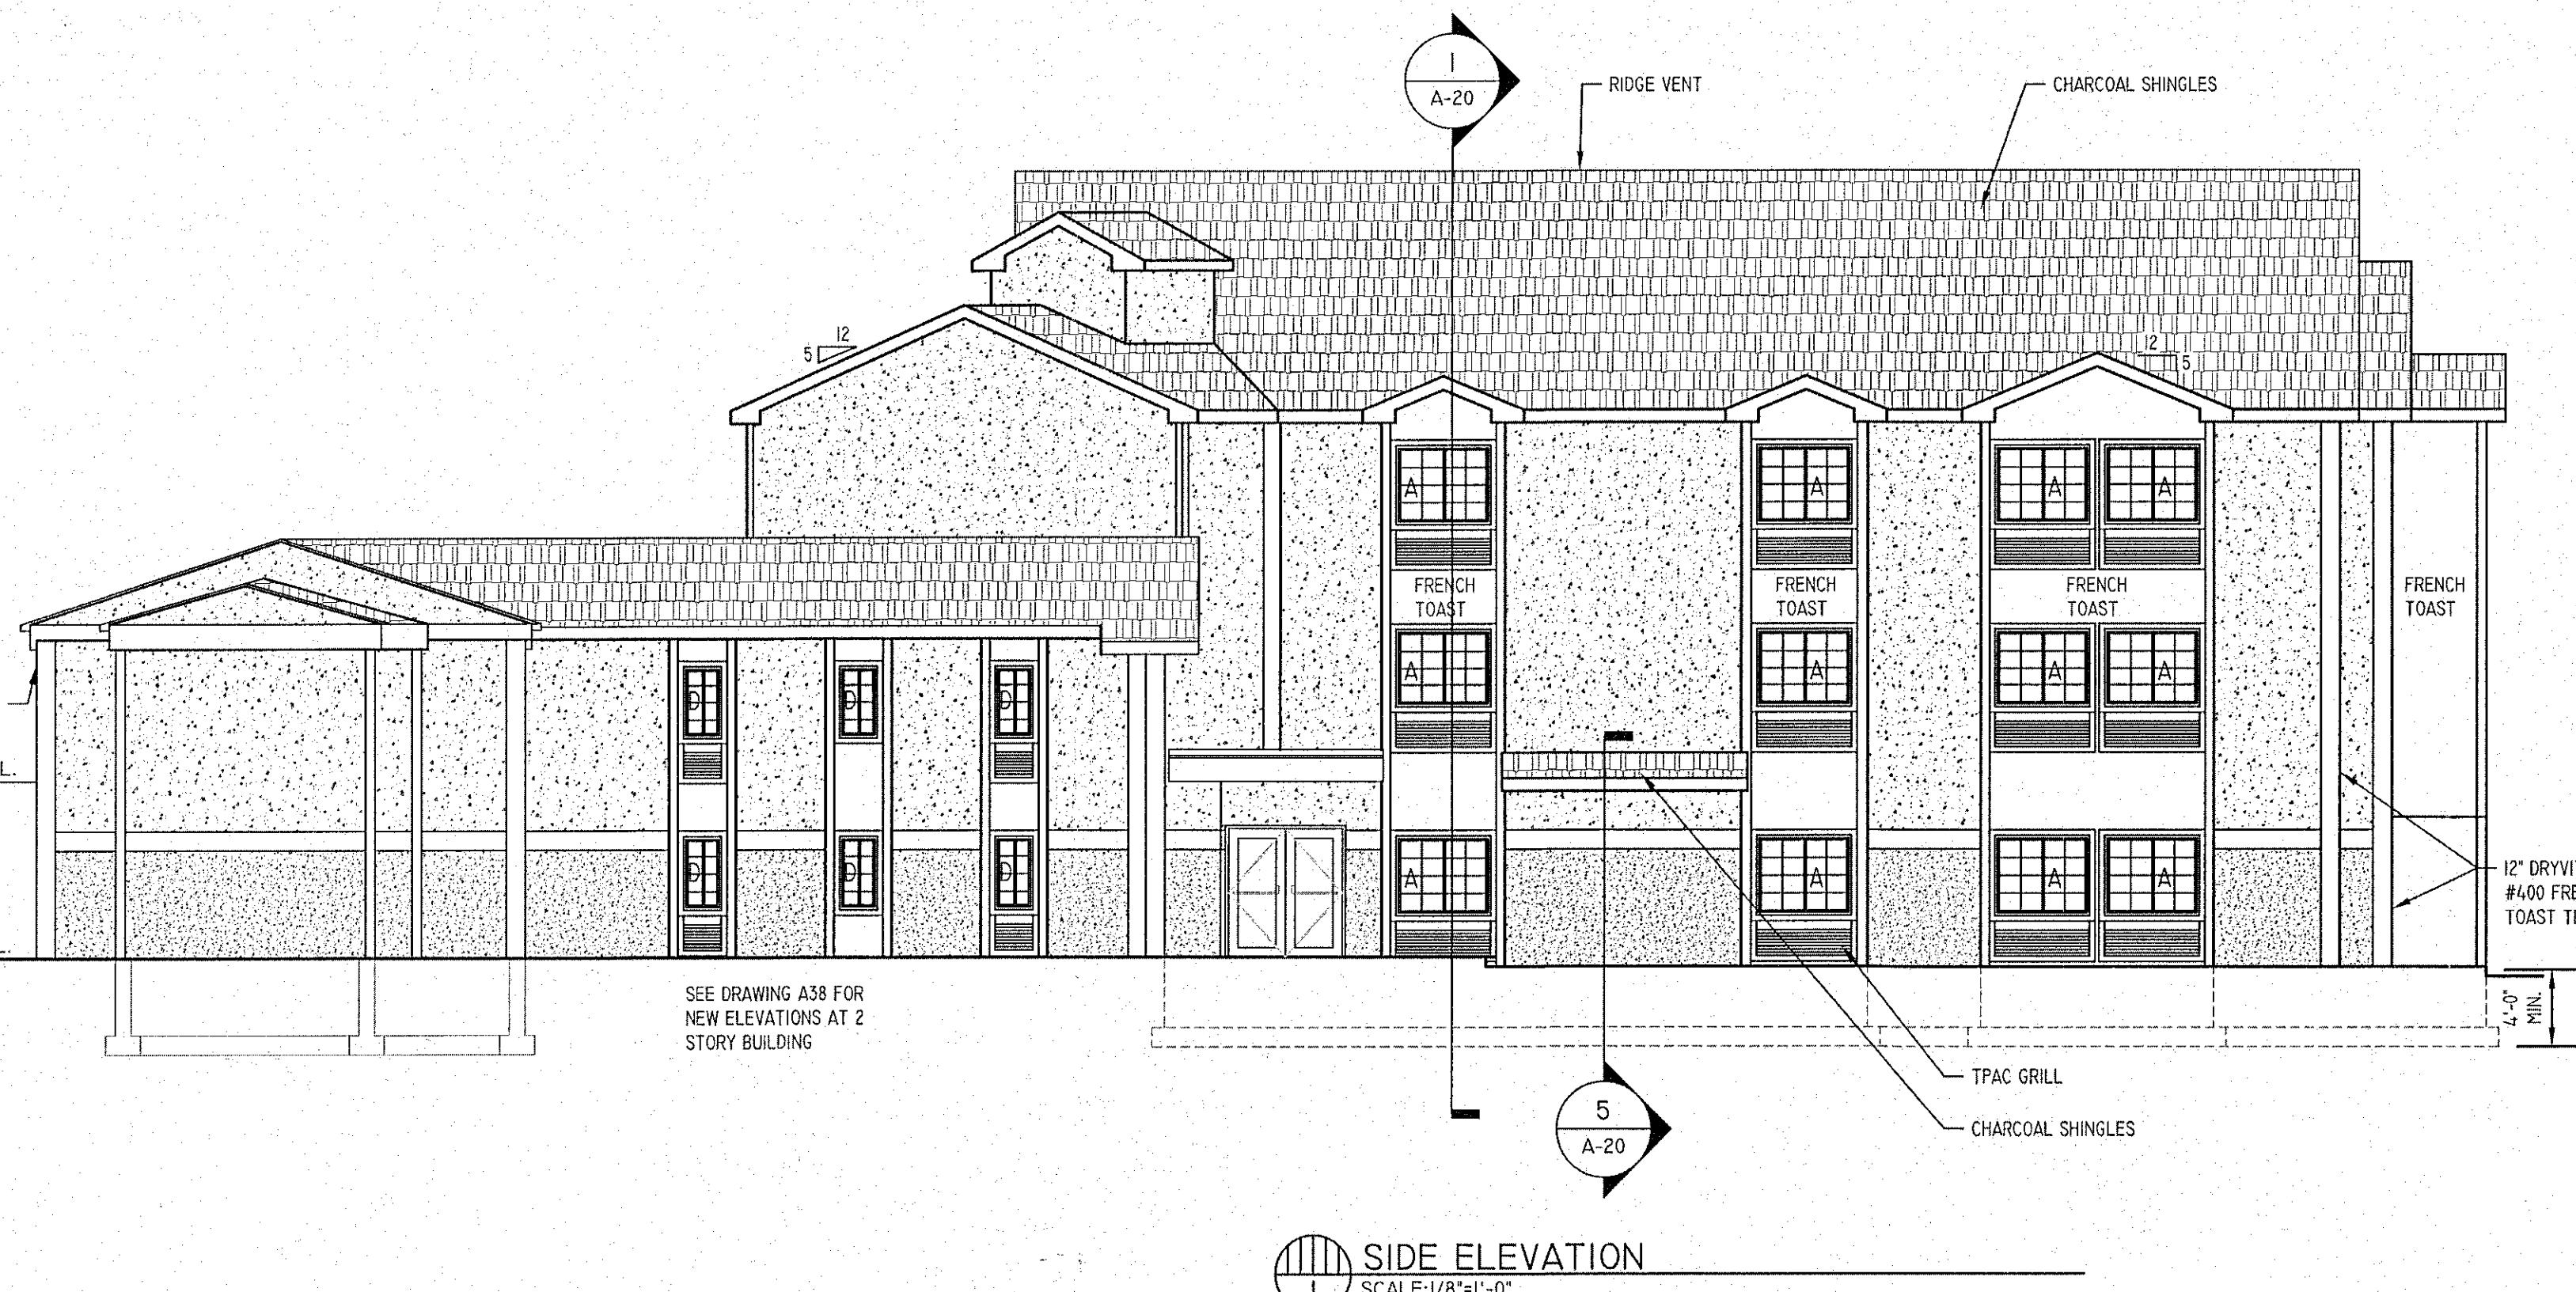


SIDE ELEVATION
SCALE 1/8"=1'-0"

SCALE:1/

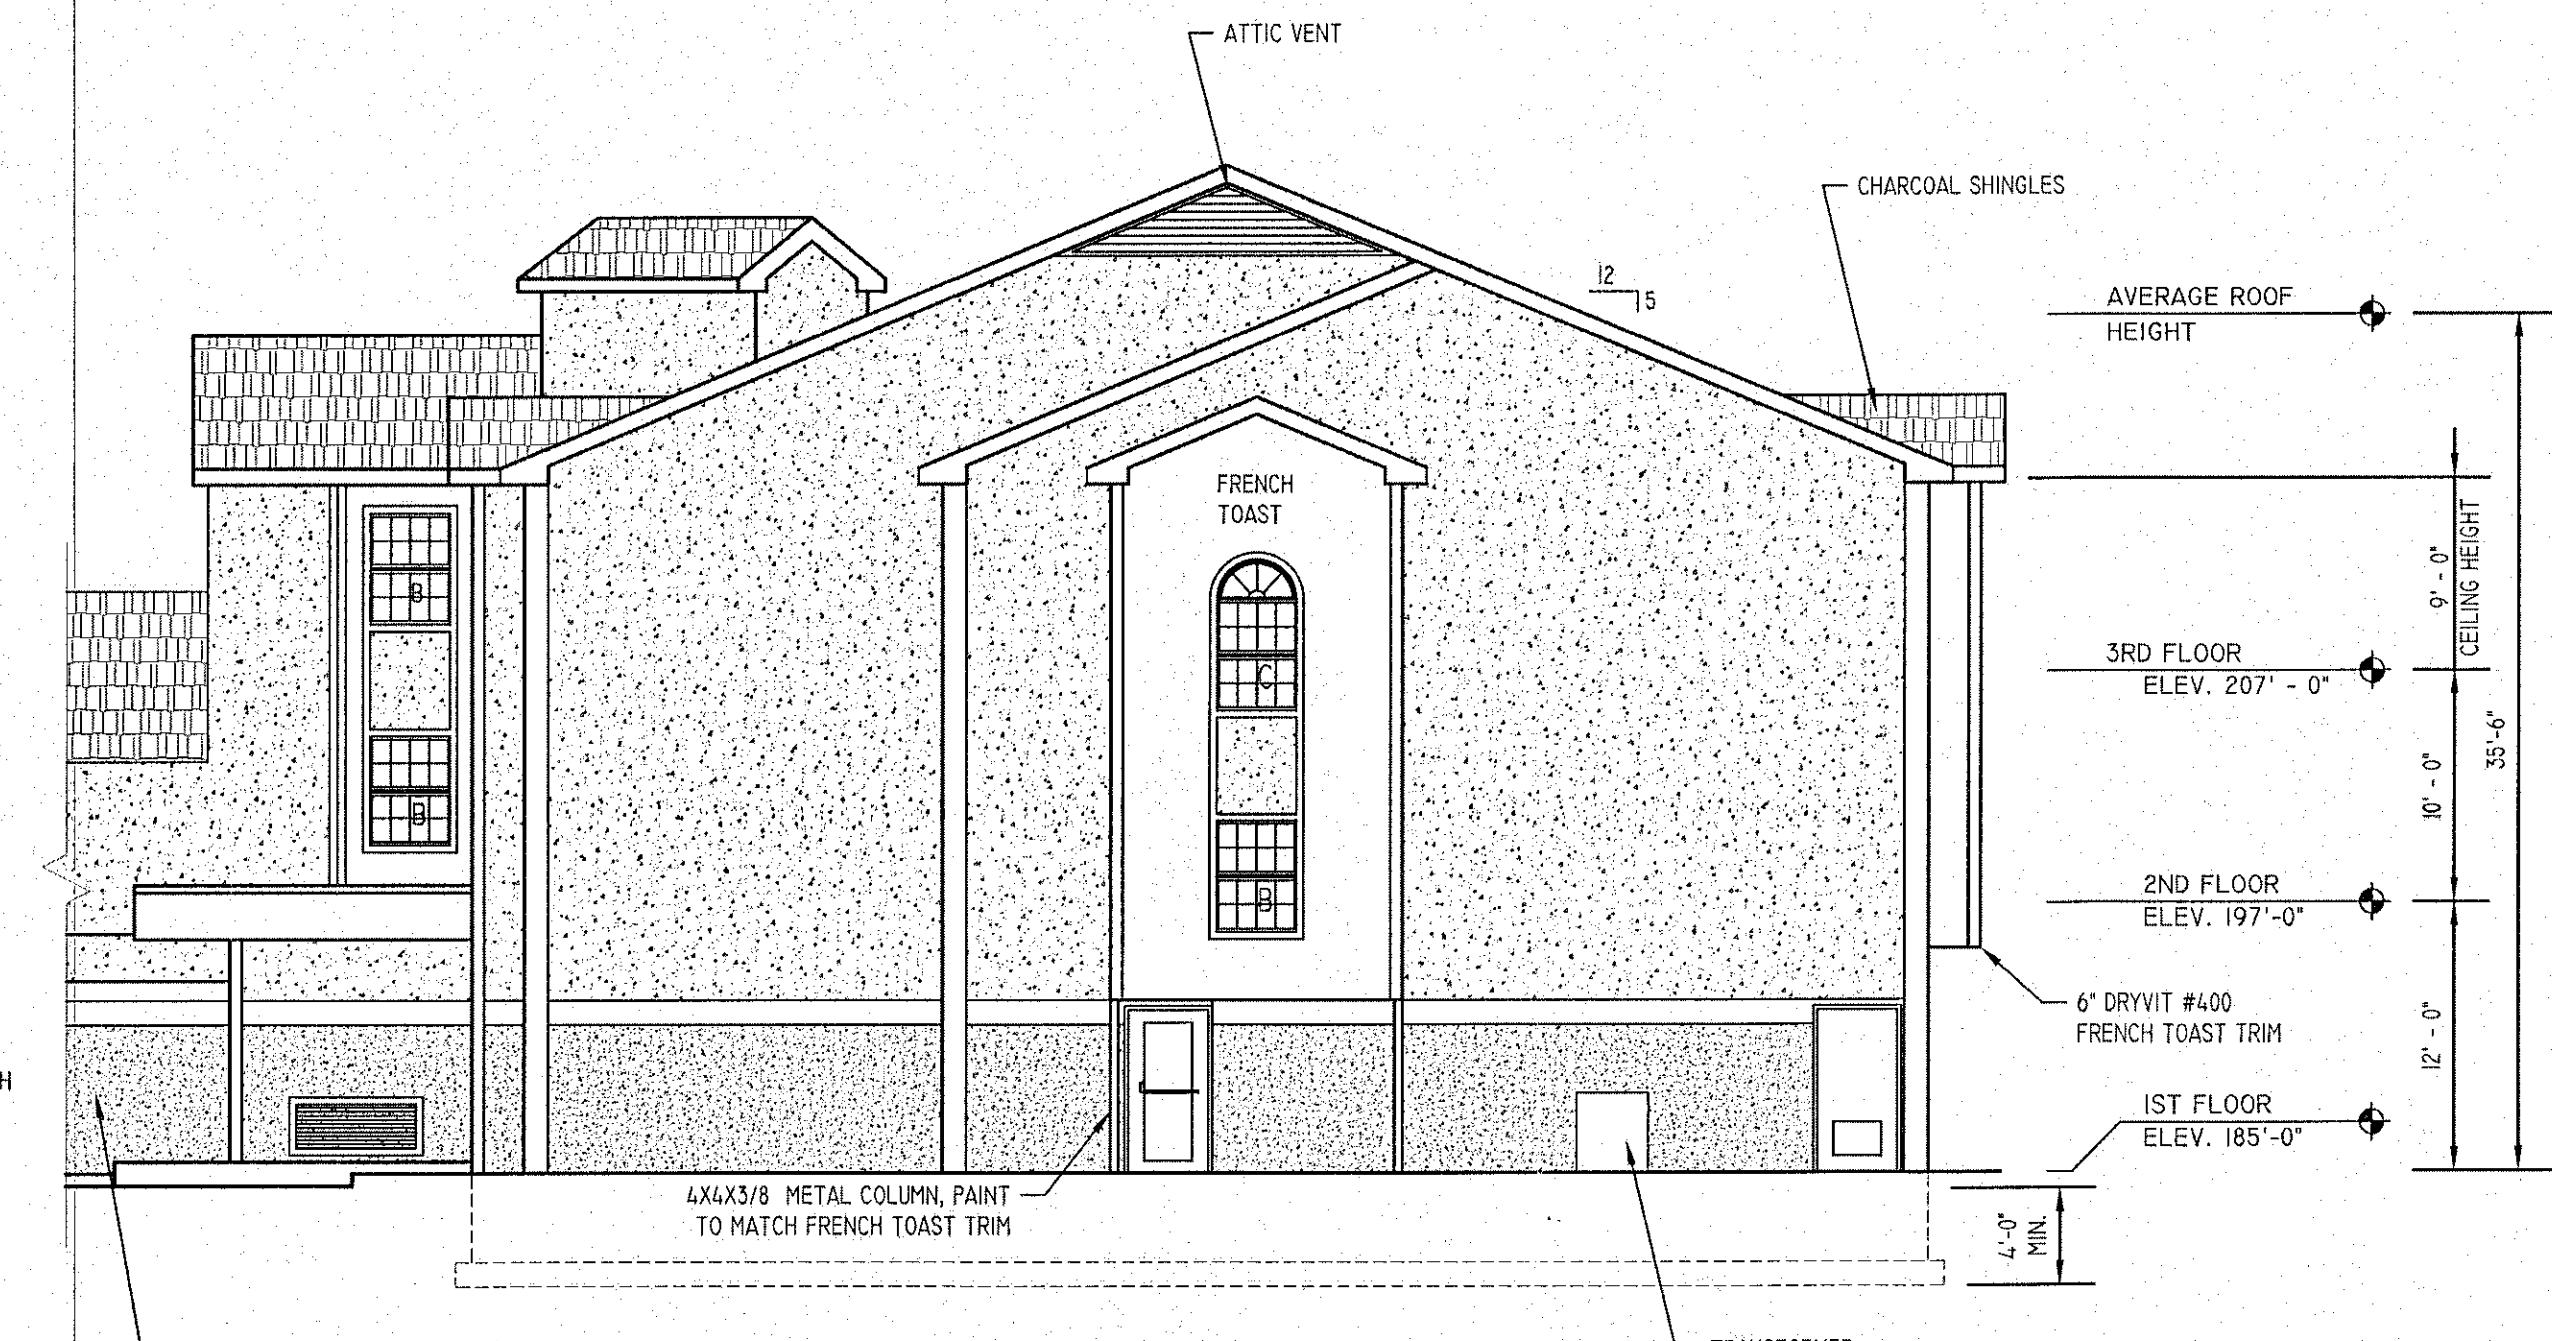

FRONT ELEVATION (HANNEY LANE)
2 SCALE 1/8"=1'-0"

2 SCALE:1/8"=1'

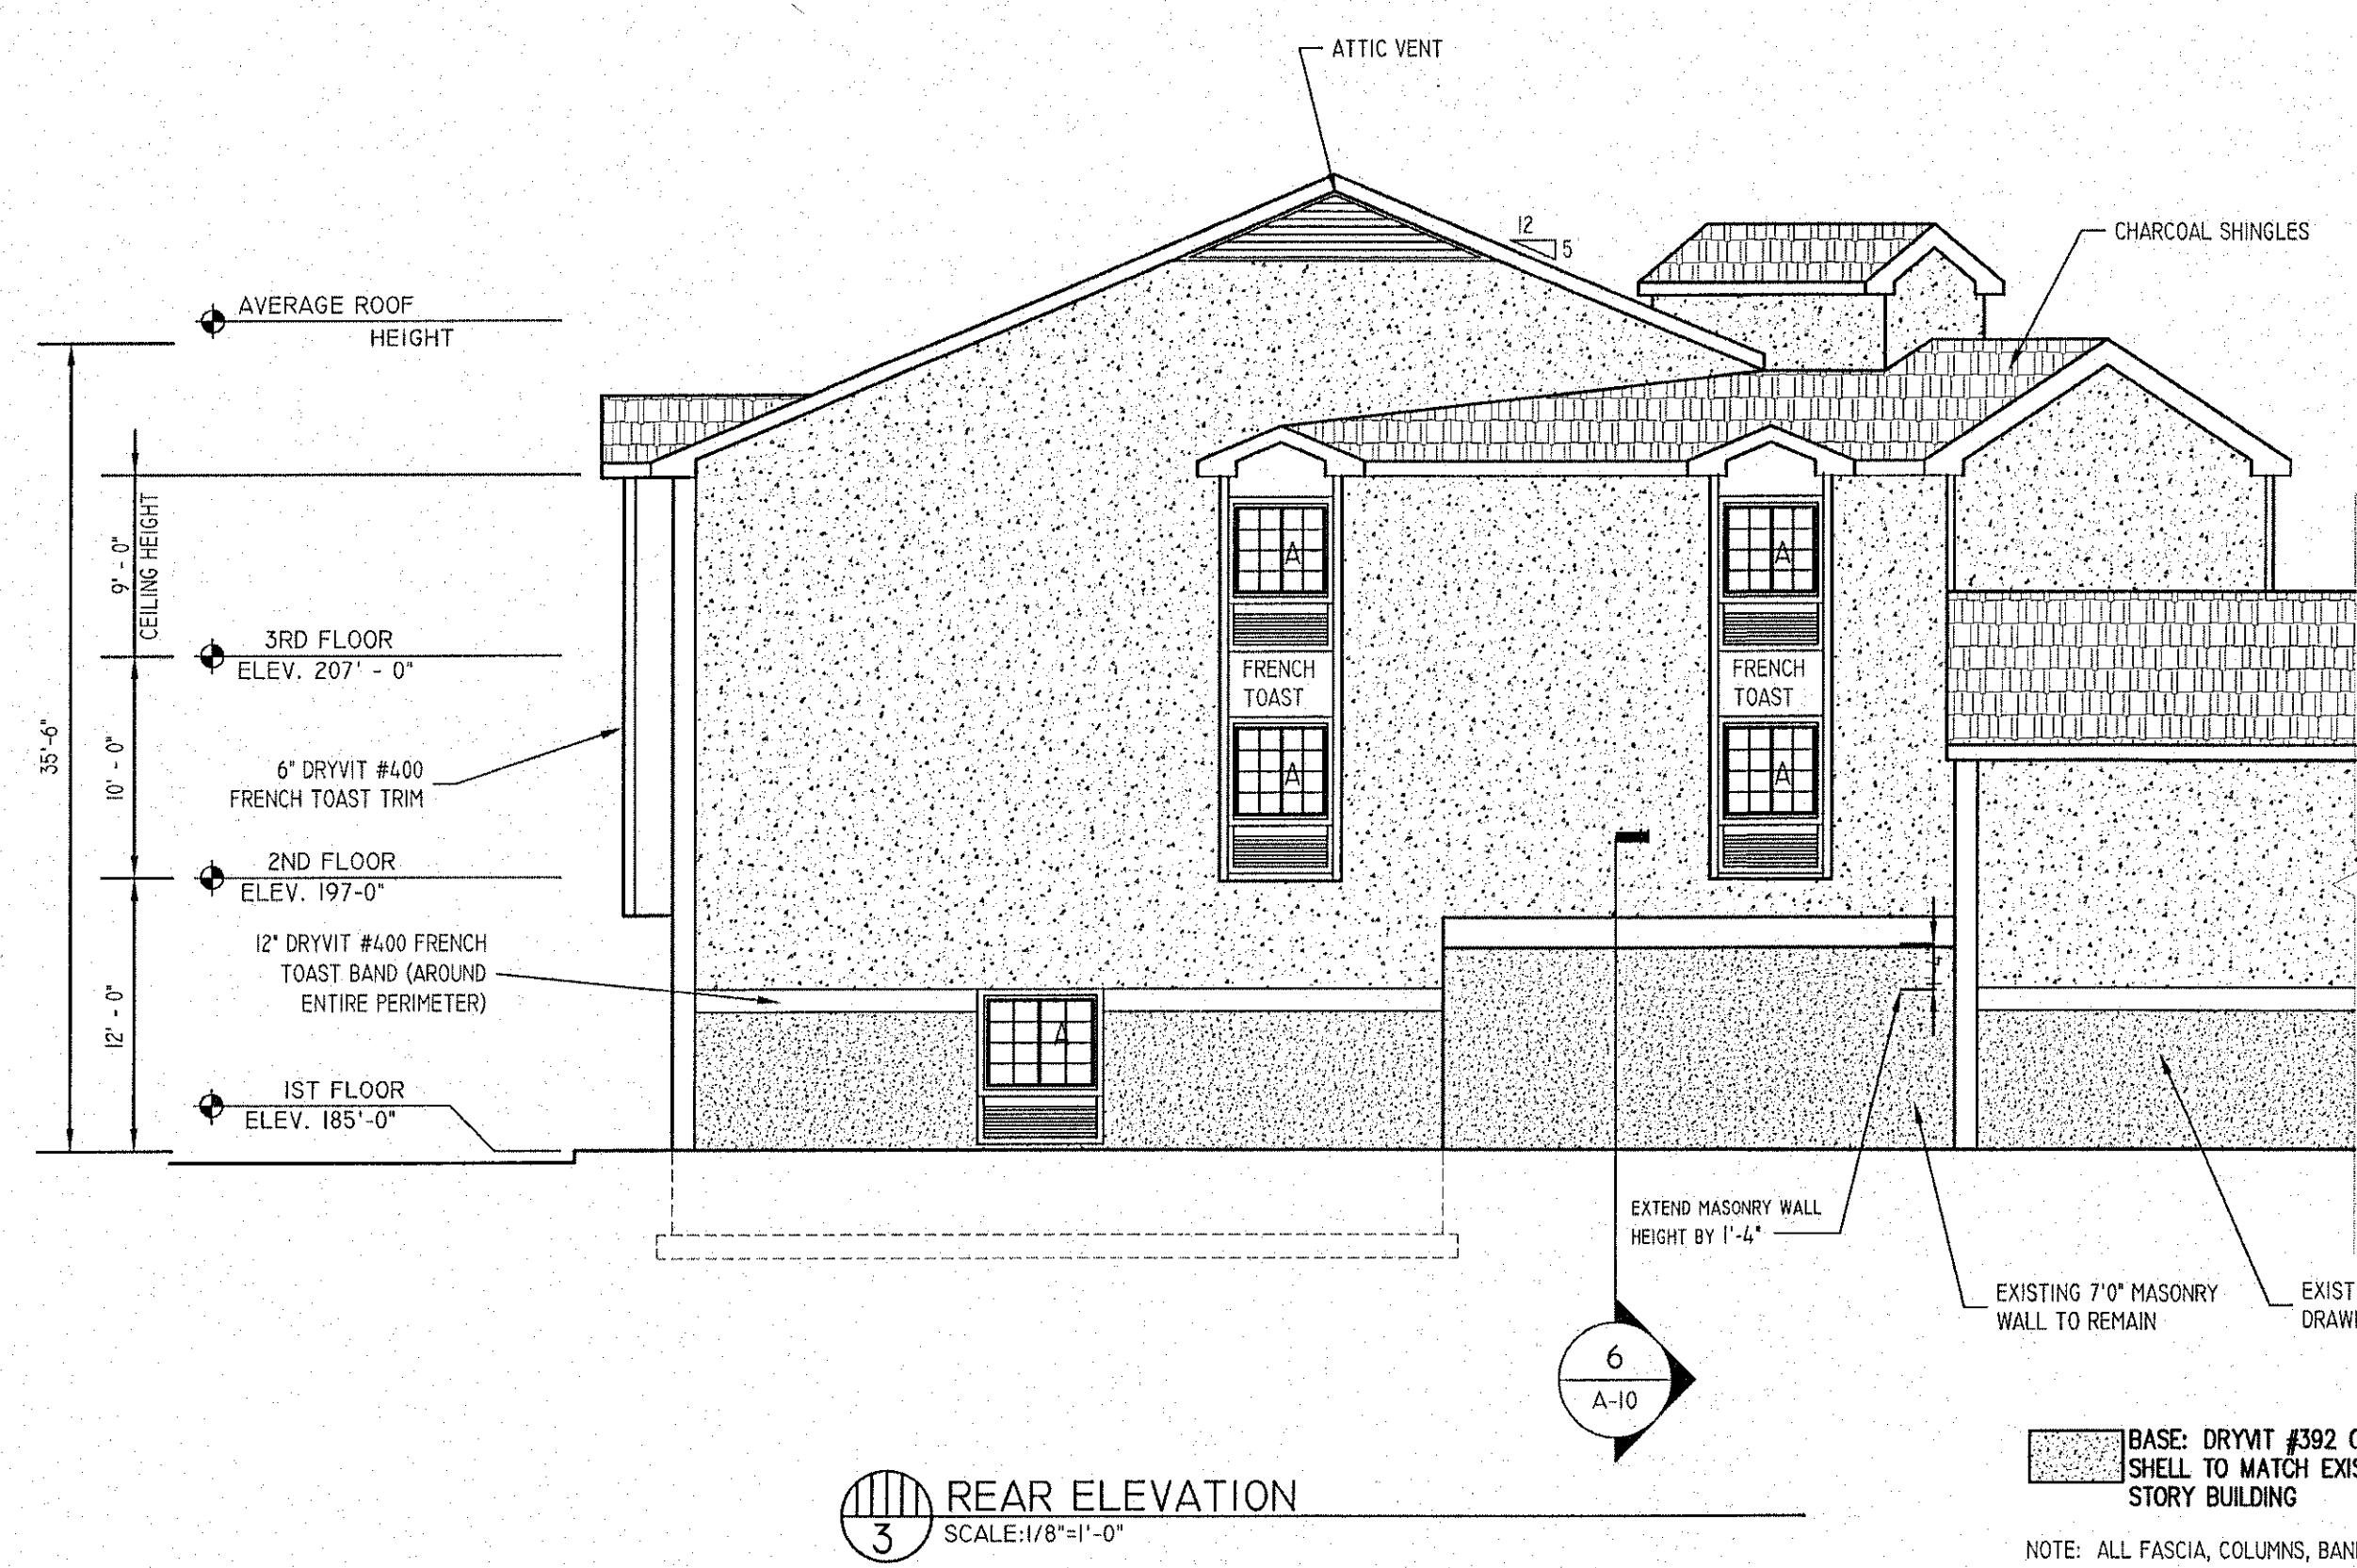

 REAR ELEVATION
3 SCALE 1/8"=1'-0"

3 SCALE: 1/




 SIDE ELEVATION
SCALE 1/8"-1'-0"

4 SCALE: 1/8"



RICHARD H. GREEN P.E., P.C.
CONSULTING ENGINEERS

321 DELAWARE AVE.
DELMAR, N.Y. 12054
(518) 439-6474
FAX: (518) 439-6475
E-MAIL: rgreen46@verizon.net

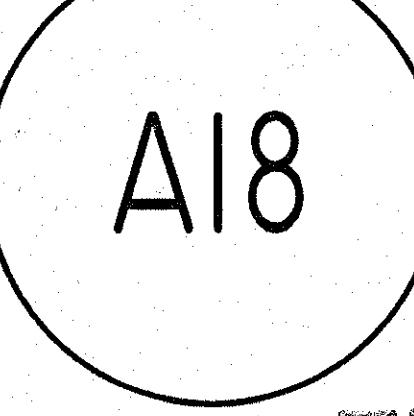

FILE

SPA 134

EU