

1. SEDIMENT SHALL BE REMOVED FROM SEDIMENT TRAPS WHENEVER THEIR CAPACITY HAS BEEN REDUCED BY 50%.
2. ALL EROSION AND SEDIMENT CONTROL DEVICES SHALL BE INSPECTED WITHIN 24 HOURS OF A STORM EVENT BY THE SITE CONTRACTOR AND REPAIRED AND/OR MODIFIED AS REQUIRED TO BE GOOD WORKABLE CONDITION.
3. THE CONTRACTOR SHALL CONDUCT AN INSPECTION OF THE SITE ON A DAILY BASIS TO COLLECT LITTER AND CONSTRUCTION DEBRIS AND DISPOSE OF LEGALLY.
4. ANY STOCKPILES OF FILL, TOPSOIL, EXCAVATED MATERIAL SHALL BE COVERED OR CONTAINED BY SEDIMENT CONTROL FENCE TO PREVENT EROSION.

<divGENERAL E & SC NOTES;

1. NO MATERIAL AND/OR EQUIPMENT SHALL BE STOCKPILED OR STORED IN THE LOCATION OF THE SEPTIC FIELDS.
2. IT IS ASSUMED THAT DUE TO THE HIGH PERMIABILITY OF THE ON SITE SOILS NO SEDIMENT BASINS SHALL BE REQUIRED; HOWEVER, IF SEDIMENT BASINS ARE DEEMED NECESSARY DURING CONSTRUCTION, THEY SHALL BE CONSTRUCTED IN ACCORDANCE WITH THE NYS GUIDELINES FOR EROSION AND SEDIMENT CONTROL.

<divS.W.P.P.P. REQUIREMENTS

2. THE CONTRACTOR MUST IS RESPONSIBLE TO COMPLY WITH THE TERMS OF THE NYS DEC SPDES GENERAL PERMIT FOR STORMWATER DISCHARGES FROM CONSTRUCTION ACTIVITY – PERMIT No. GP-0-15-002. COPIES OF THE GENERAL PERMIT ARE AVAILABLE BY CALLING DEC (518) 402-8109 AND ON LINE. ADDITIONALLY, THE CONTRACTOR SHALL COMPLY WITH ALL TOWN OF BETHLEHEM MS4 REGULATIONS.

3. A NOTICE OF INTENT (NOI) MUST BE SUBMITTED TO DEC PRIOR TO INITIATING WORK.

4. THE SWPPP INCLUDES INFORMATION ON ALL DRAWINGS AND THE STORMWATER POLLUTION PREVENTION PLAN

5. PRIOR TO COMMENCEMENT OF CONSTRUCTION, THE CONTRACTOR SHALL HAVE THE ENGINEER CONDUCT AN ASSESSMENT OF THE SITE AND CERTIFY IN AN INSPECTION REPORT THAT THE APPROPRIATE EROSION AND SEDIMENT CONTROLS HAVE BEEN ADEQUATELY INSTALLED. FOLLOWING COMMENCEMENT OF CONSTRUCTION, THE ENGINEER SHALL MAKE SITE INSPECTIONS EVERY 7 DAYS.
AS REQUIRED BY THE GP-0-15-002.

6. THE CONTRACTOR SHALL MAINTAIN A RECORD OF ALL INSPECTION REPORTS IN A SITE LOG BOOK, MAINTAINED ON SITE AND AVAILABLE TO THE PERMITTING AUTHORITY UPON REQUEST.

UPON REQUEST.

7. AT COMPLETION OF CONSTRUCTION, THE CONTRACTOR SHALL PERFORM A FINAL INSPECTION TO CERTIFY THAT THE SITE HAS UNDERGONE FINAL STABILIZATION AND

INSPECTION TO CERTIFY THAT THE SITE HAS UNDERGONE FINAL STABILIZATION AND THAT ALL TEMPORARY EROSION AND SEDIMENTATION CONTROLS HAVE BEEN REMOVED. UPON CERTIFICATION OF COMPLETION A NOTICE OF TERMINATION (NOT) SHALL BE SUBMITTED TO NYS DEC.

8. ALL SLOPES STEEPER THAN A 1V:4H SHALL BE STABILIZED WITH SEED, FERTILIZER AND A ROLLED EROSION CONTROL BLANKET.

A ROLLED EROSION CONTROL BLANKET.

9. ALL SLOPES LESS THAN A 1V:4H SHALL BE STABILIZED WITH SEED, FERTILIZER AND MULCH.

10. ALL SEED, MULCH AND FERTILIZER APPLICATION RATES SHALL BE IN ACCORDANCE WITH THE NEW YORK STATE STANDARDS AND SPECIFICATIONS FOR EROSION AND SEDIMENT CONTROL "THE BLUE BOOK" AND SHALL PREPARE A REPORT

11. ALL WORK PERFORMED ON THE SITE SHALL BE IN ACCORDANCE
WITH THE NEW YORK STATE STANDARDS AND SPECIFICATIONS FOR EROSION AND SEDIMENT

12. ALL WORK PERFORMED IN ACCORDANCE WITH THE SWPPP.


13. PROJECT CONSTRUCTION SHALL BE PHASED SUCH THAT SOIL DISTURBANCE SHALL NOT EXCEED FIVE (5.0) ACRES AT A TIME.

14. THE OWNER AND APPLICANT ACKNOWLEDGE THAT THE PROPOSED PRIVATELY OWNED A STORM SEWER SYSTEM WAS DESIGNED BY THEIR ENGINEER TO CONVEY THE 10 YEAR STORM

STORM SEWER SYSTEM WAS DESIGNED BY THEIR ENGINEER TO CONVEY THE 10 YEAR STORM. PONDING OF STORMWATER WILL OCCASIONALLY OCCUR ON THE SITE. THE TOWN OF BETHLEHEM ENGINEER SHALL BE HELD HARMLESS FOR THIS DESIGN OR CONDITION.

LEGEND

PROPOSED SILT FENCE

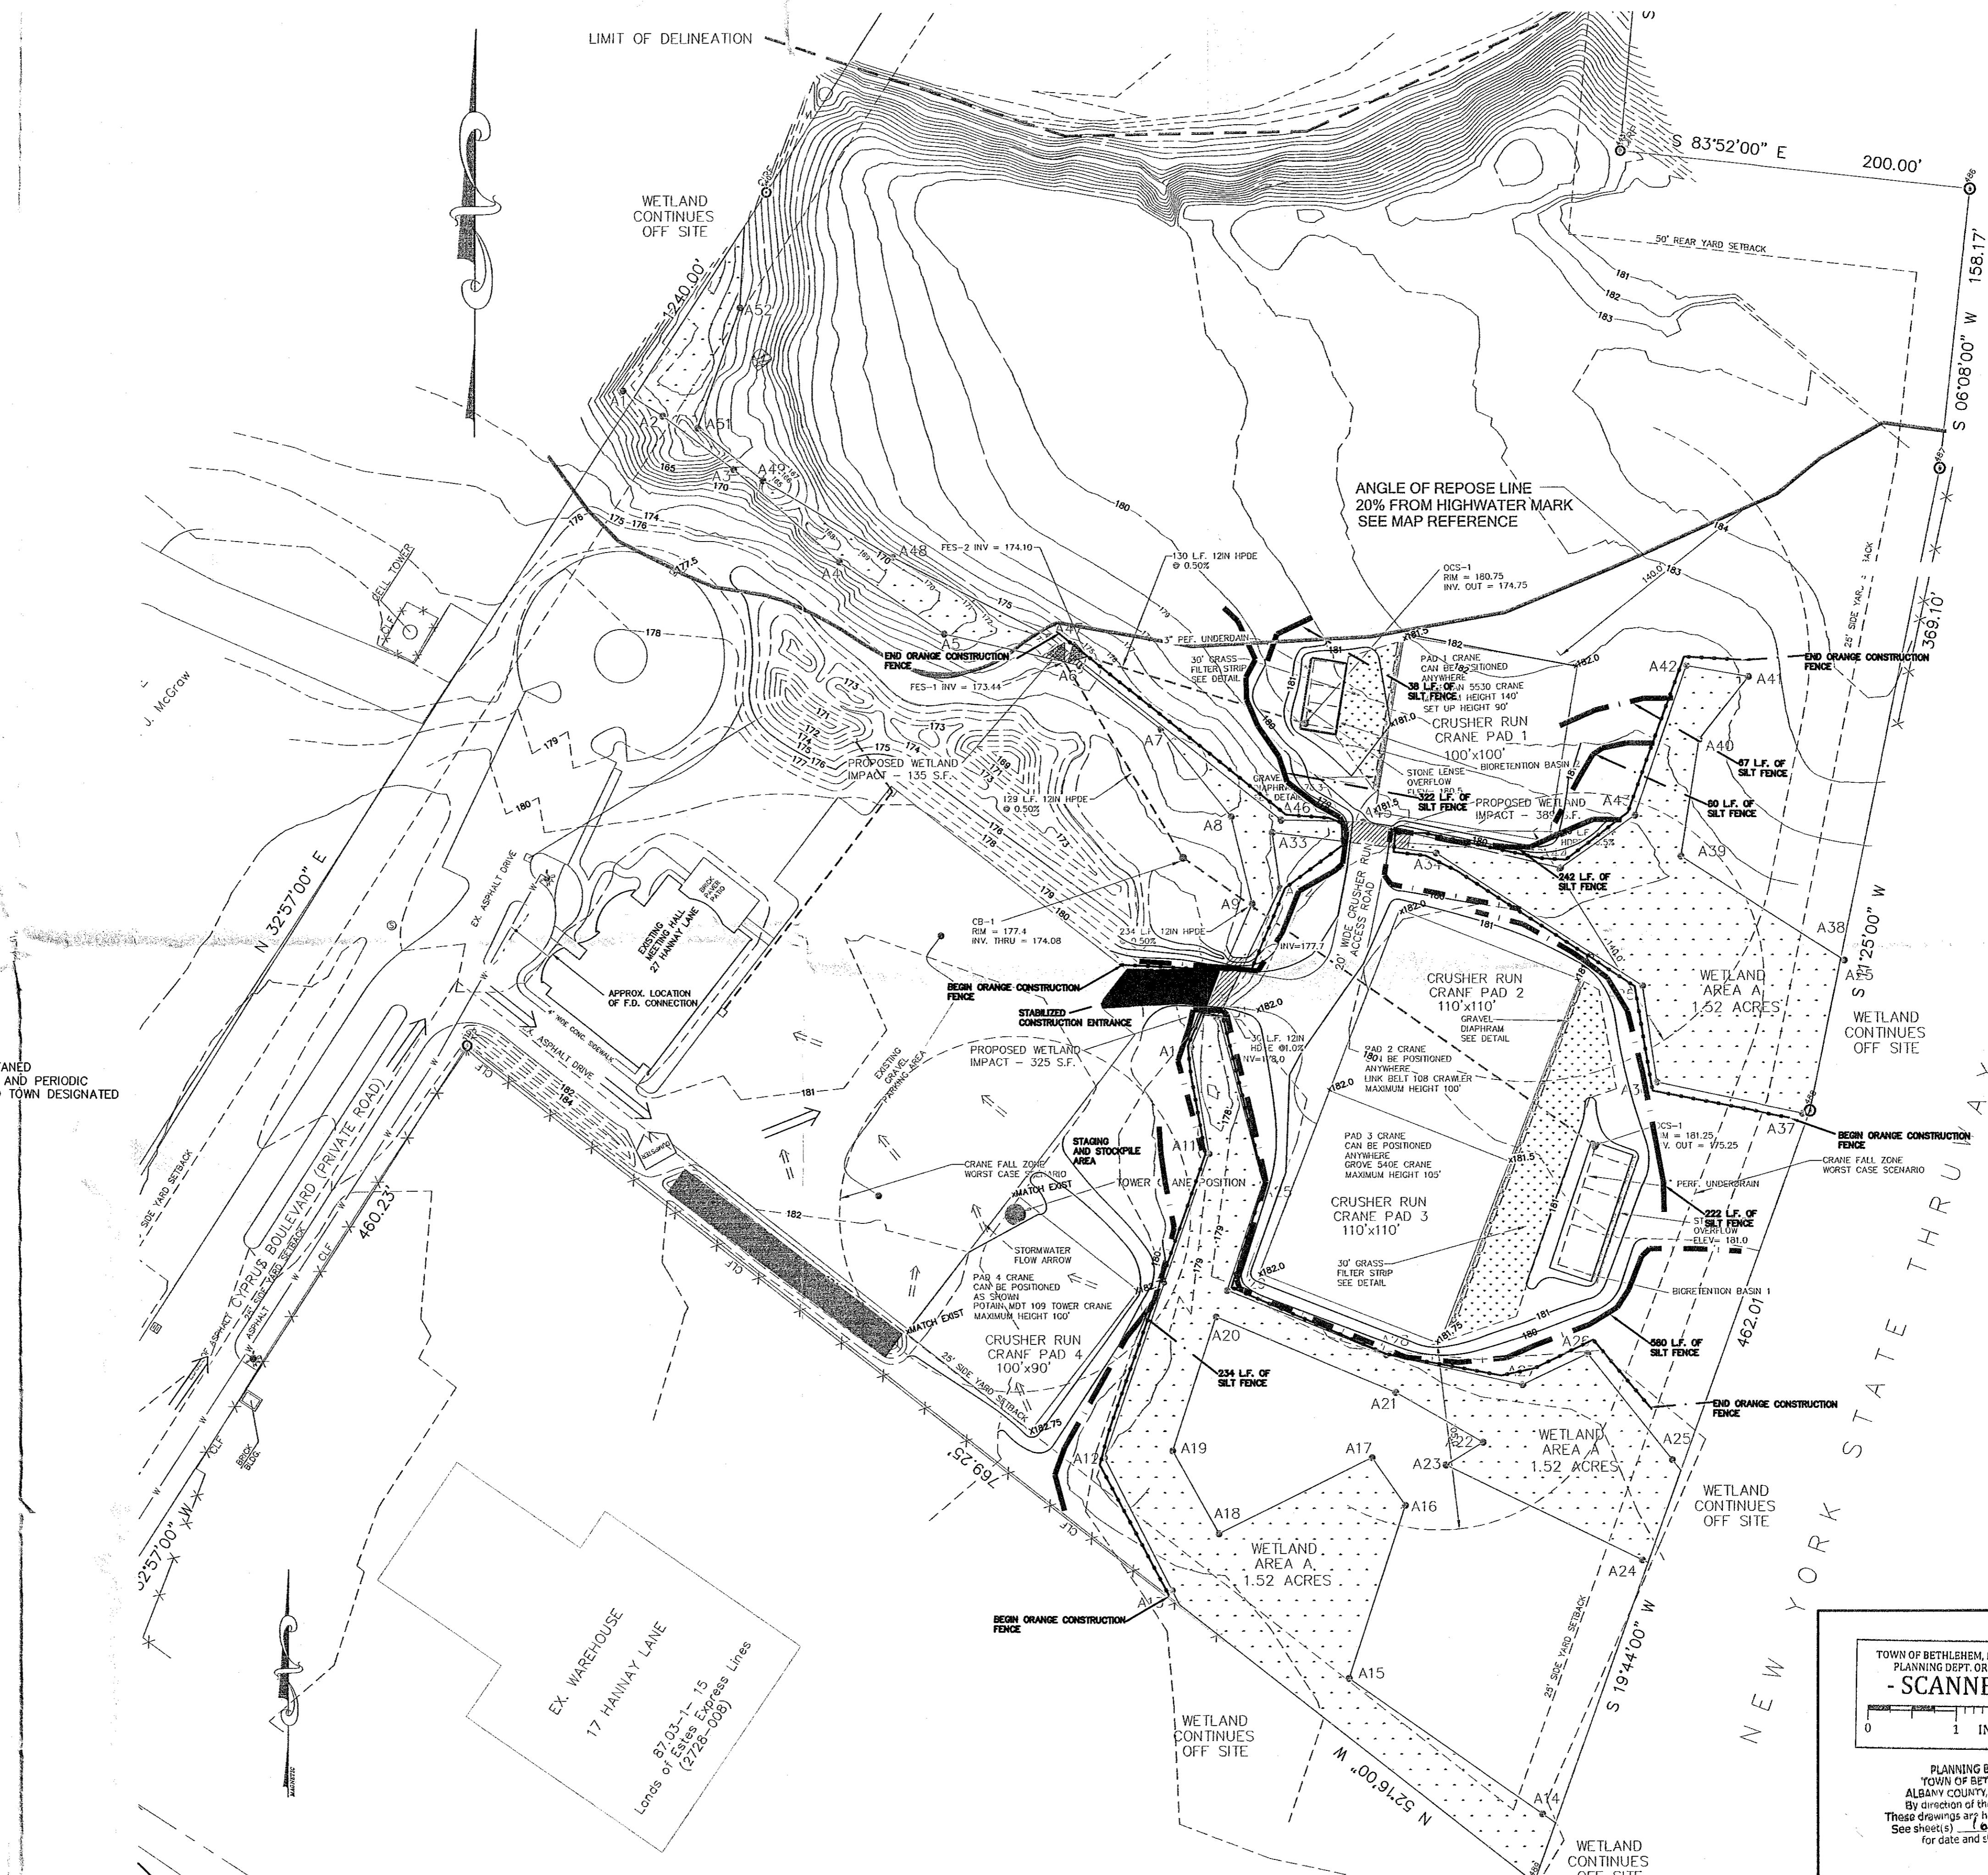

NOTE: 72 HOURS PRIOR TO ANY CONSTRUCTION ACTIVITIES, THE CONTRACTOR SHALL CONTACT THE DIG SAFELY NEW YORK TO LOCATE ALL UNDERGROUND UTILITIES. 1-800-962-7962

INTERNATIONAL UNION OF OPERATING ENGINEERS		TOWN OF BETHLEHEM STATE OF NEW YORK	
27 HANNAY LANE		SCALE: 1" = 50'	
ITY OF ALBANY	CHECKED BY: BLS JOB NO.	SHEET 2 OF 1	
OF SHRINERS		CIVIL ENVIRONMENTAL STRUCTURAL ENGINEERING	

**INTERNATIONAL UNION OF OPERATING ENGINEERS
27 HANNAY LANE
TOWN OF BETHLEHEM**

Copyright 2014 Brett L Steenburg, P.E. PLLC
All right reserved. No use or reproduction
of this material is permitted without the
express written consent of Brett L
Steenburg, P.E. PLLC