

PROJECT
35 HAMILTON
LANE
WAREHOUSE
NEW CONSTRUCTION

OWNER
MALM REALTY
41 HAMILTON LANE
GLENMONT, NY 12077

A circular seal for a New York State professional engineer license. The outer ring contains the text "STATE OF NEW YORK" at the top and "PROFESSIONAL ENGINEER" at the bottom. The center features a map of New York State with a bridge or dam structure. The name "JOHN A. CHELLIE" is written across the center of the map. Below the map, the number "54040" is visible. The bottom left of the seal contains the word "LICENSED" and the bottom right contains "JAN 1982".

EEET TITLE

TRADING, UTILITY,
STORMWATER, &
ACTING PLAN

Digitized by srujanika@gmail.com

30100 SEPT 10, 2010

STREET NUMBER

1.03

COPYRIGHT ATMOSPHERE ARCHITECTURAL DESIGN

C1.03

PLANNING BOARD
TOWN OF BETHLEHEM
ALBANY COUNTY, NEW YORK

PROJECT
35 HAMILTON
LANE
WAREHOUSE
NEW CONSTRUCTION

ARCHITECT



9 Roberts Court
Wilton, NY
(518) 858-9890

OWNER
MALM REALTY
41 HAMILTON LANE
GLENMONT, NY 12077

REVISIONS



SHEET TITLE
SITE DETAILS

RECEIVED
OCT 05 2010
PLANNING BOARD
TOWN OF BETHLEHEM

REVISION DATE	DRAWN BY
DOC FILE	DRAWN BY
SCALE	APPROVED BY
PROJECT NUMBER	ISSUE DATE
080100	SEPT 10, 2010
SHEET NUMBER	


PLANNING BOARD ENDORSEMENT OF APPROVAL


PLANNING BOARD
TOWN OF BETHLEHEM
ALBANY COUNTY, NEW YORK

This Site Plan Approved.
George J. Fiume
Title: Chairman

Date: October 15, 2010

C104

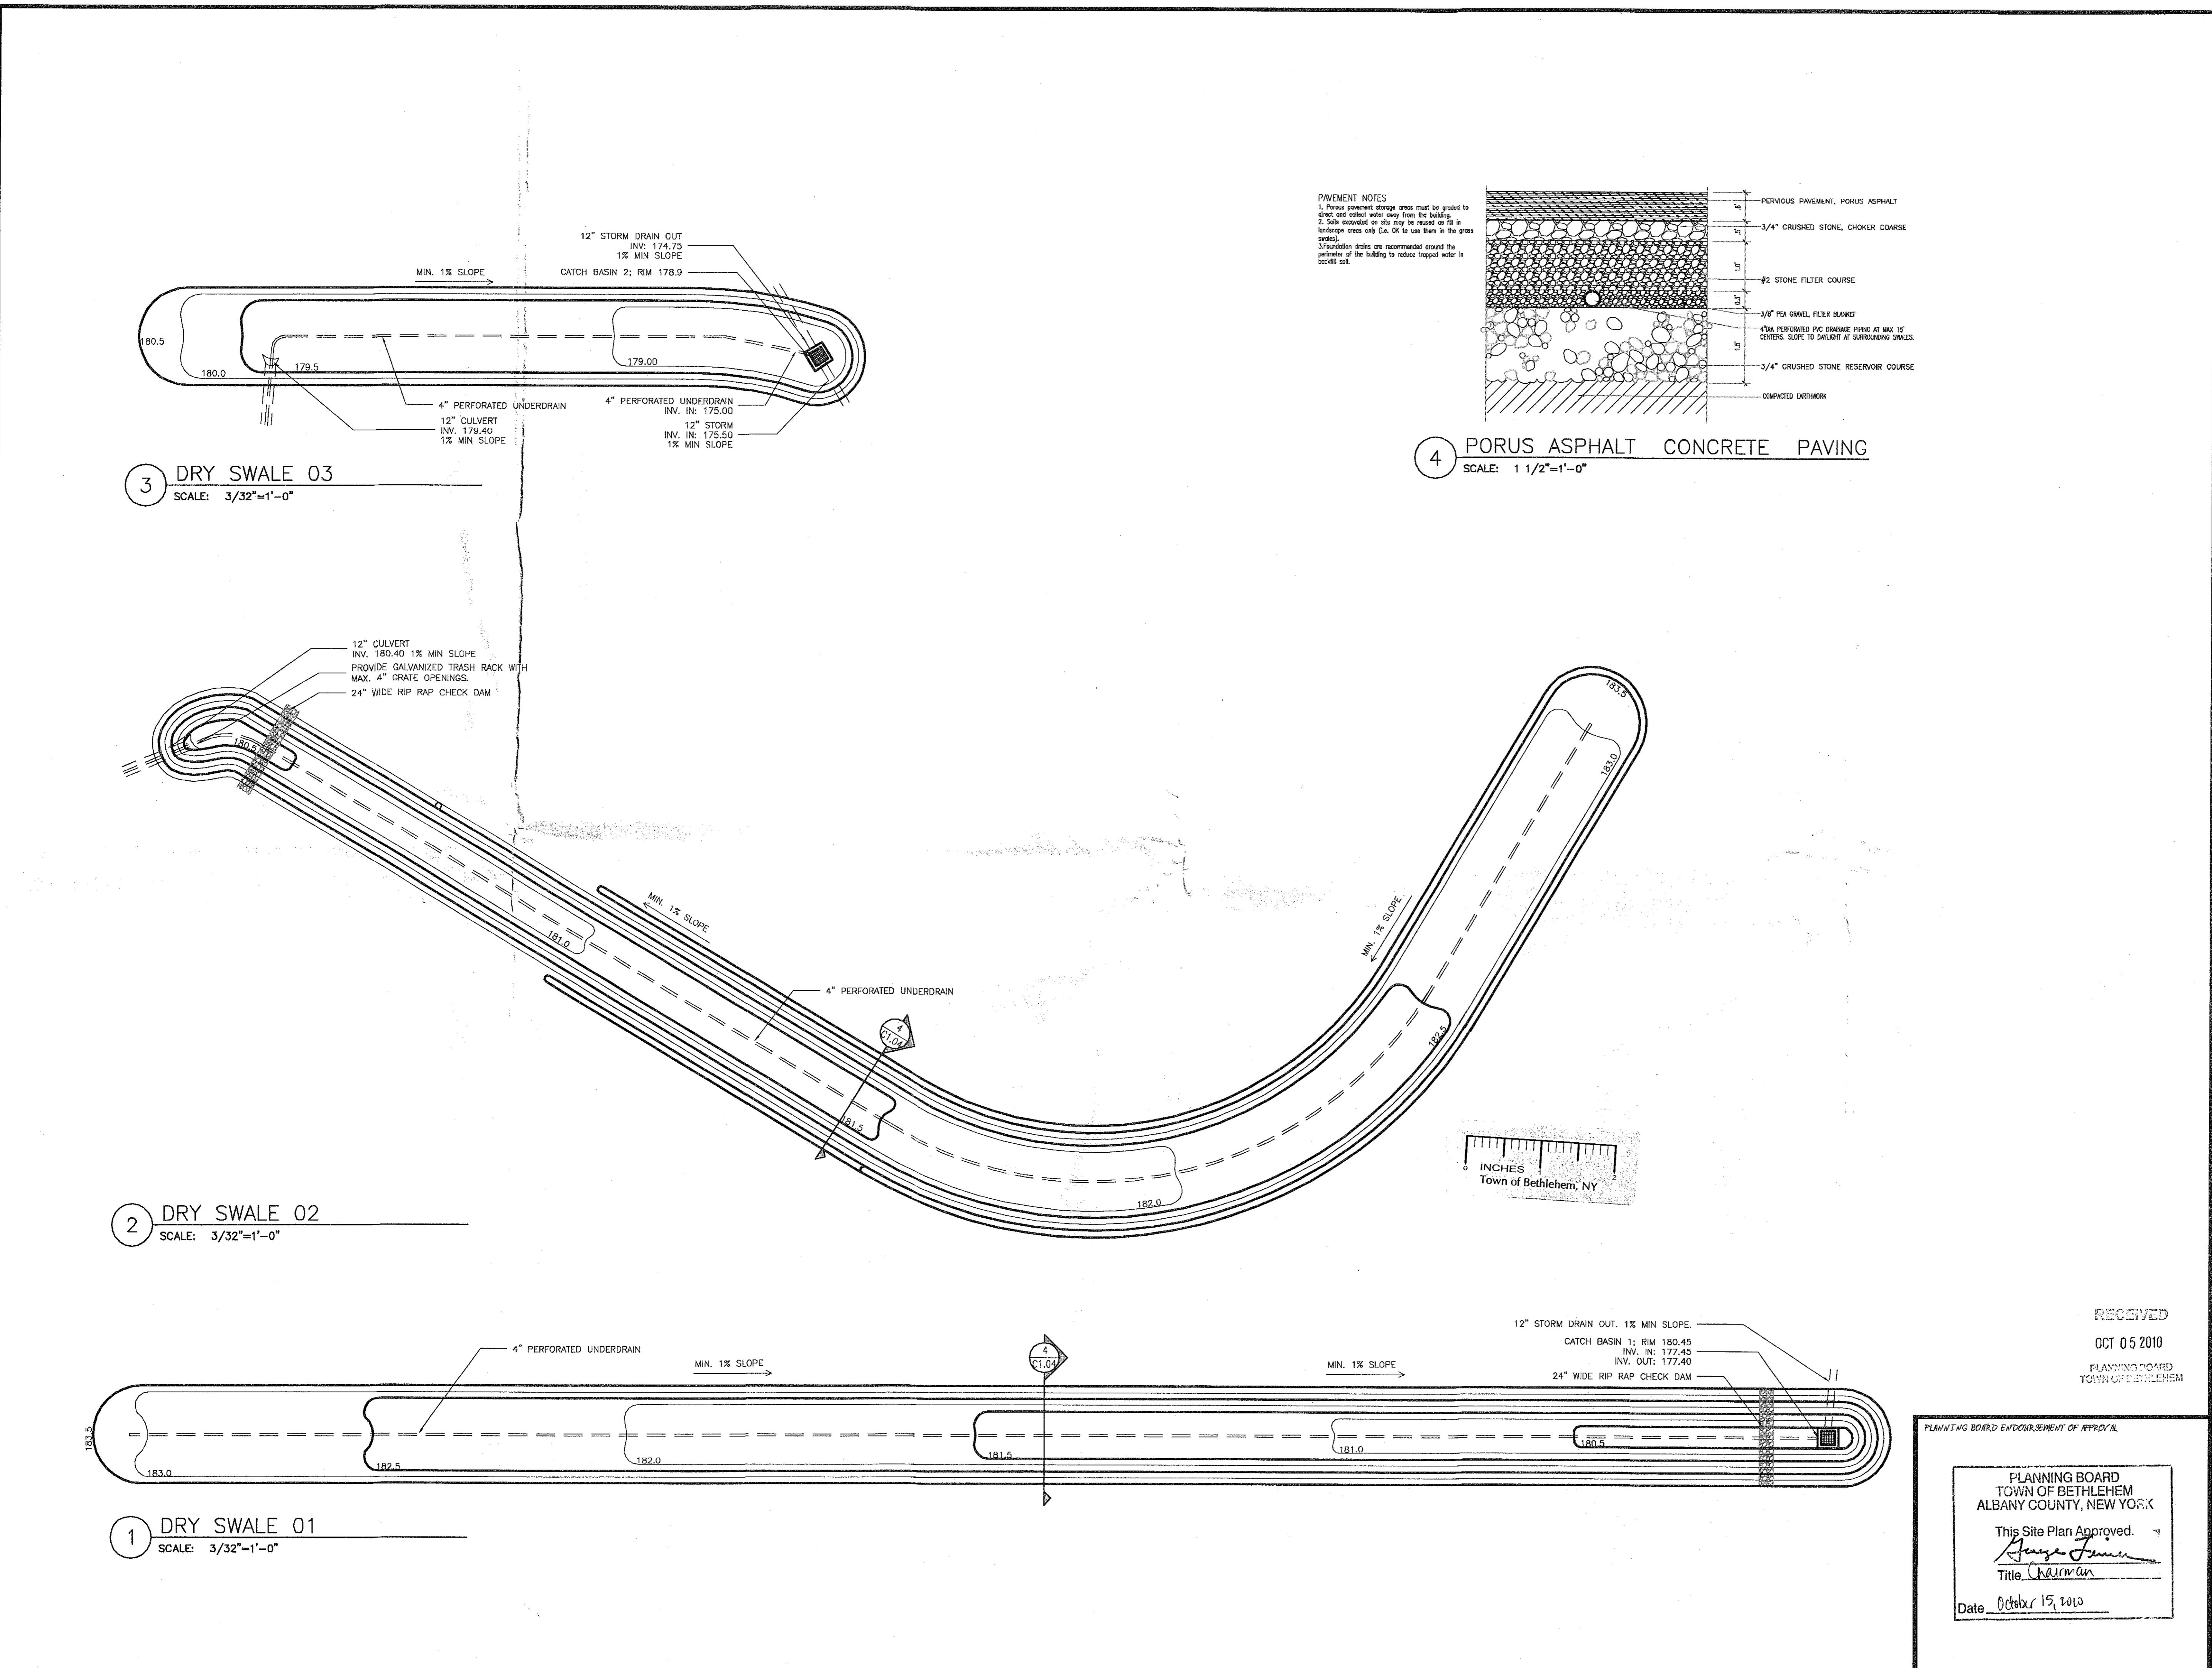

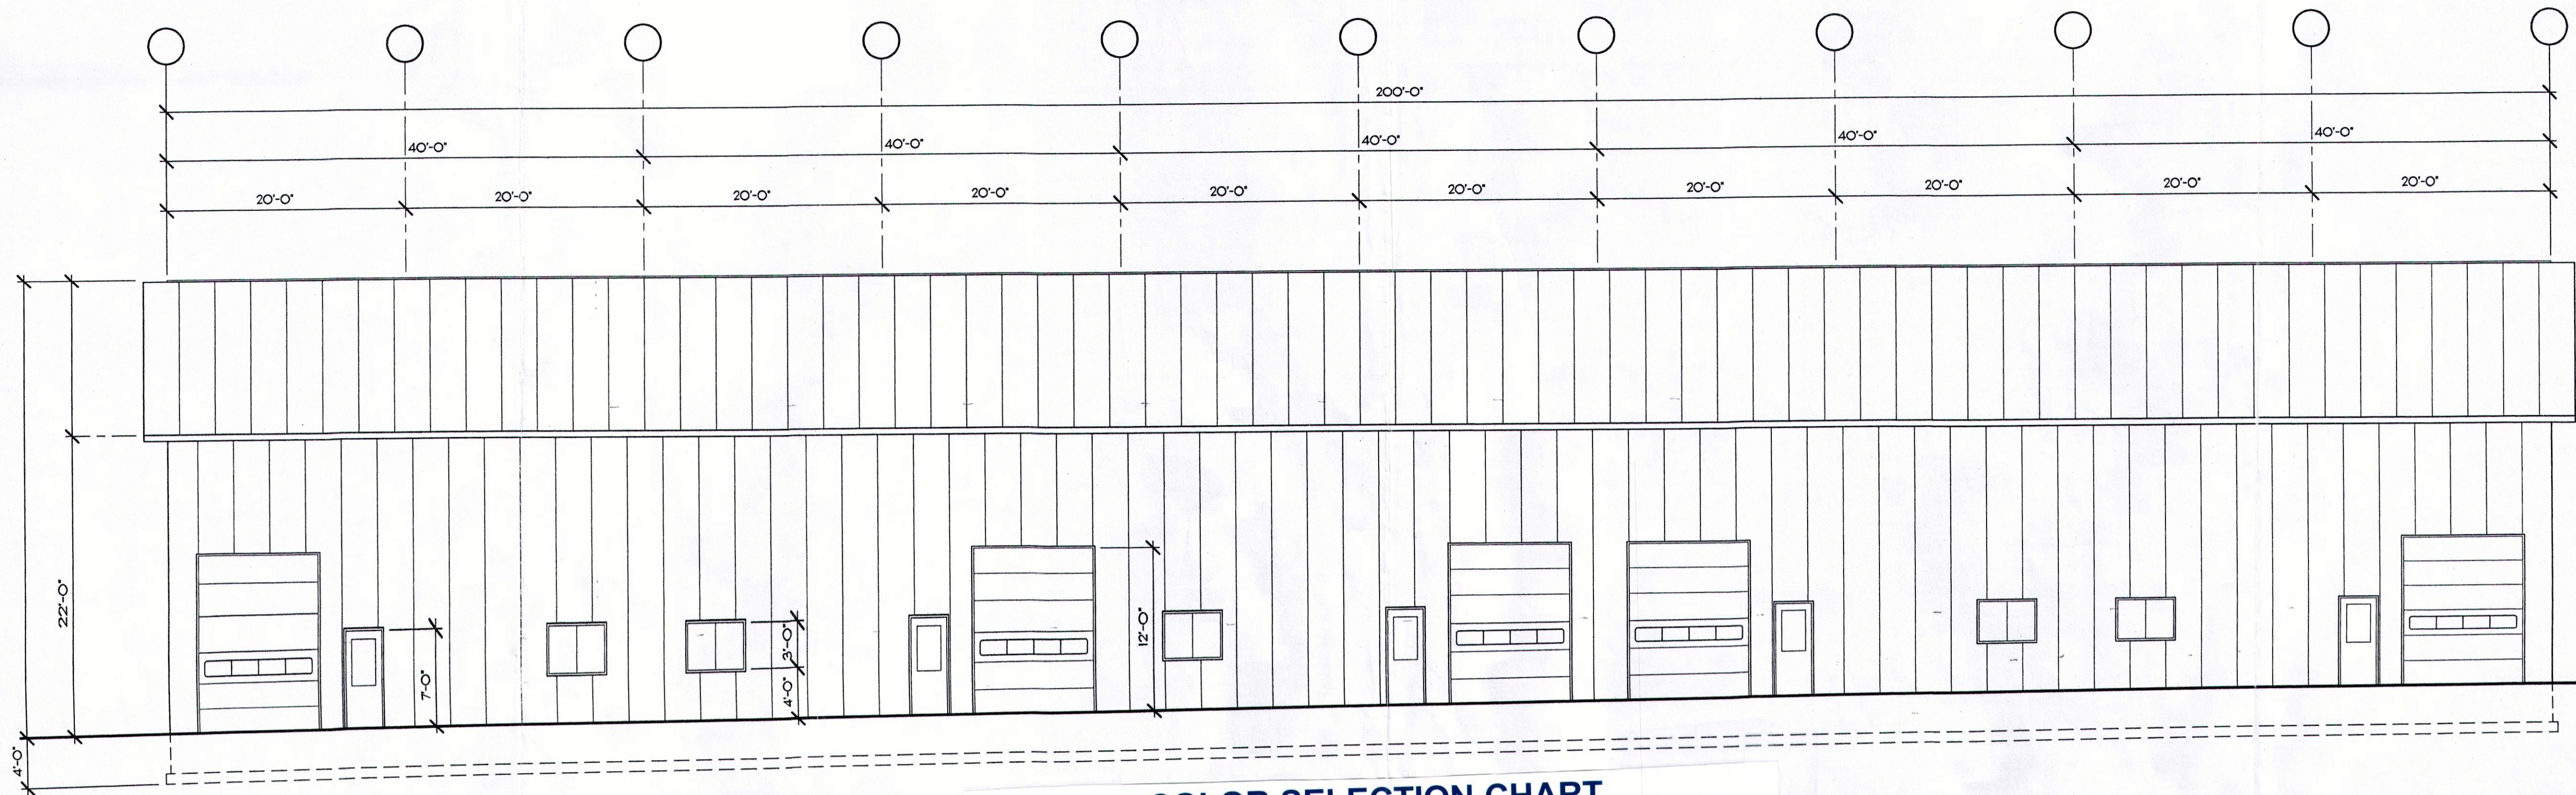




Copied to
PBF
Eng
Bldg.

COLOR SELECTION CHART


Signature® 200

Siliconized Polyester

R - Color is available in roof panels • W - Color is available in wall panels • T - Color is available in roll-formed trim

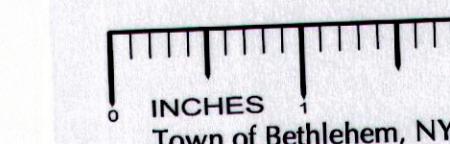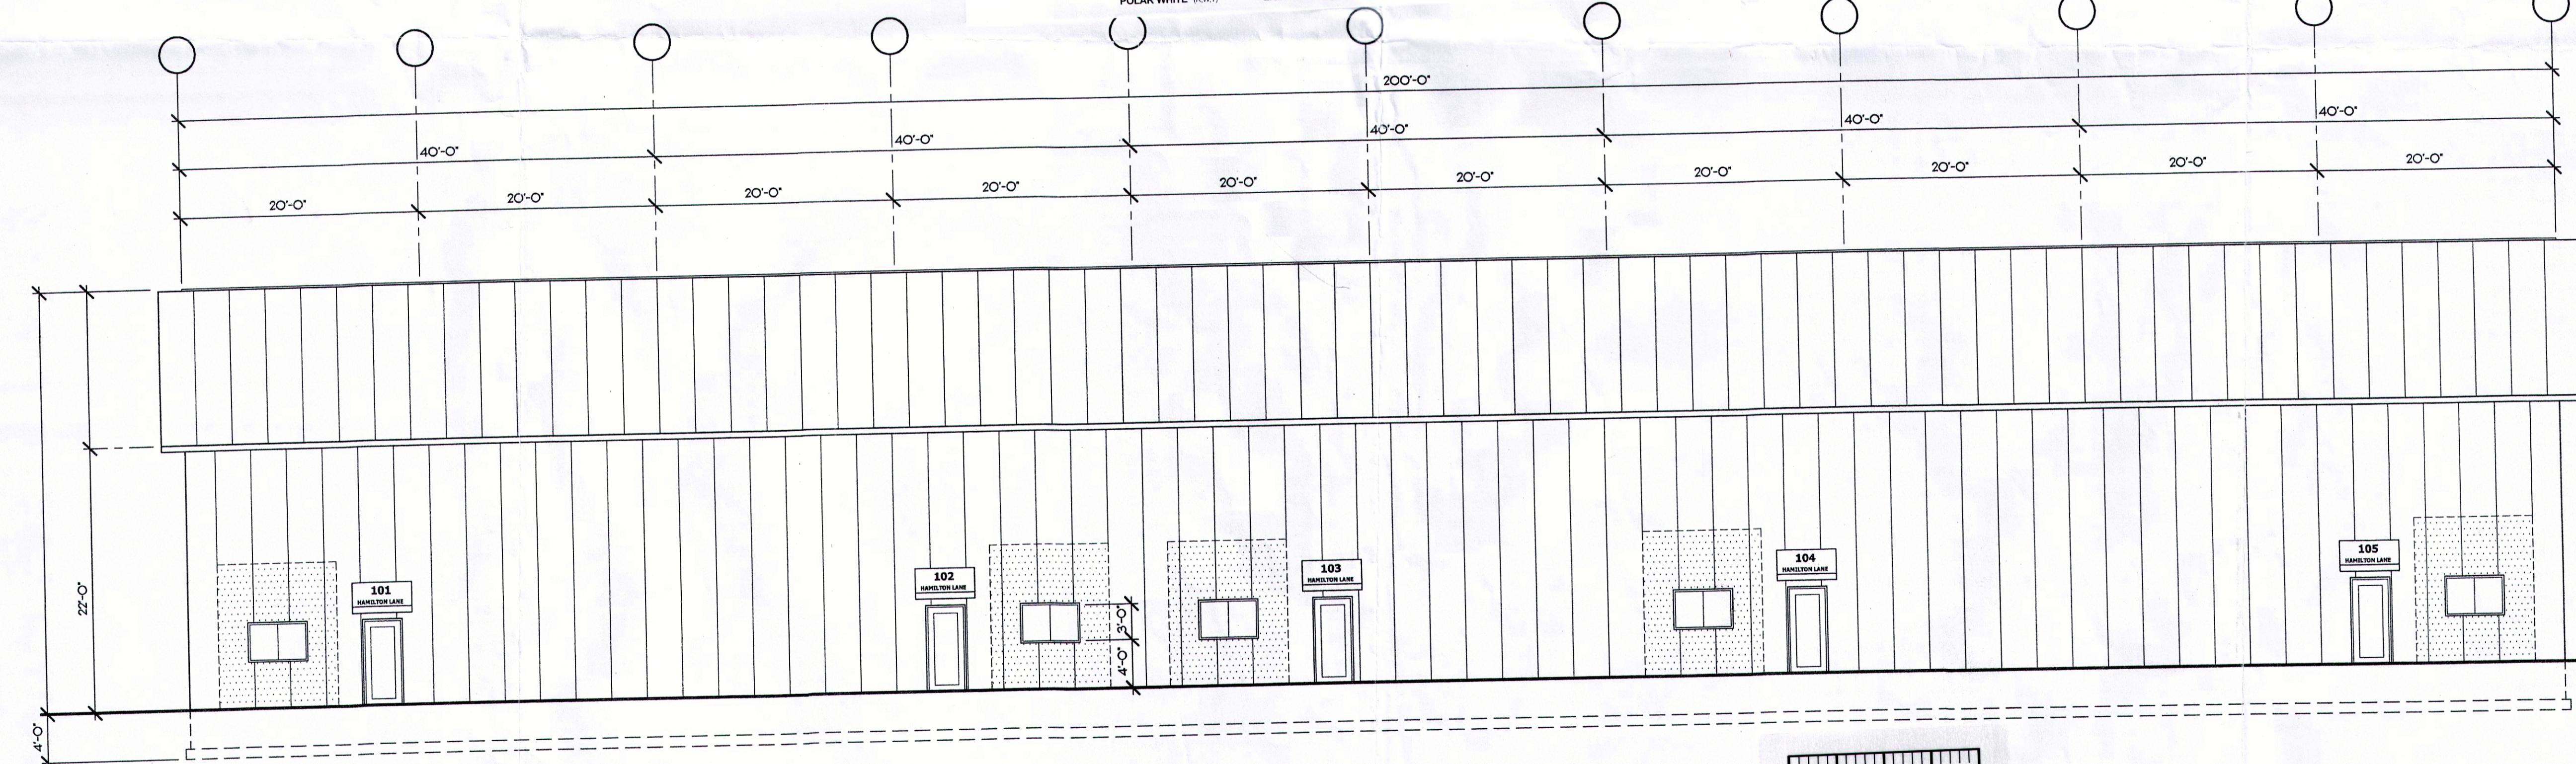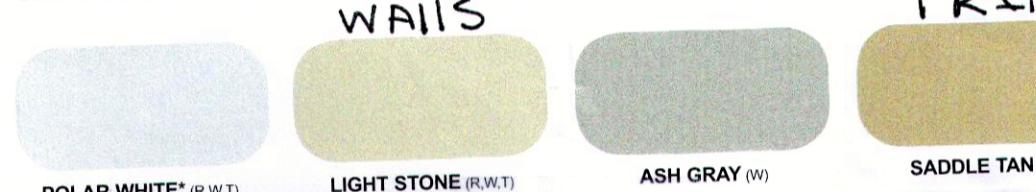

PROPOSED EXTERIOR ELEVATION • FRONT
A3
SCALE 1/8" = 1'-0"

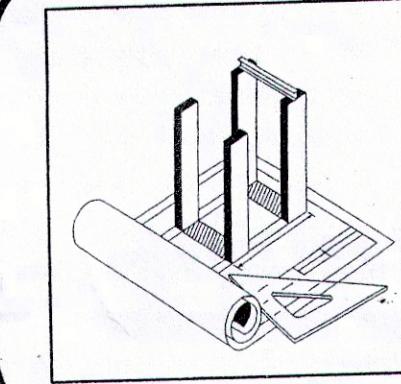

Morelli Design & Construction

5159 Western Avenue
Altamont, New York 12009

Tel: (518) 253-8408
Fax: (518) 356-2230

Revision No. _____
Description _____
Date _____

Project No. 0512
Drawing Date: 03-18-08
Issue Date: 03-18-08
Scale: AS NOTED
Drawn By: DPM
Checked By: MPB

PROPOSED PRE-ENGINEERED METAL BUILDING

HAMILTON LANE STORAGE FACILITY 35 HAMILTON LANE GLENMONT, N.Y. 12077

PROPOSED EXTERIOR ELEVATIONS

A3

8 of 14

PLANNING BOARD
TOWN OF BETHLEHEM
ALBANY COUNTY, NEW YORK
This Site Plan Approved.
George Jansen
Title: Chairman
Date: October 15, 2010
SPL
159

Received
3 copies
of Elevations

PBF
Eng
Bldg

RECEIVED
MAR 29 2010

PLANNING BOARD
TOWN OF BETHLEHEM