


RECEIVED

SEP 14 2010

PLANNING BOARD
TOWN OF BETHLEHEM


A 5

DMS 5 OF 8

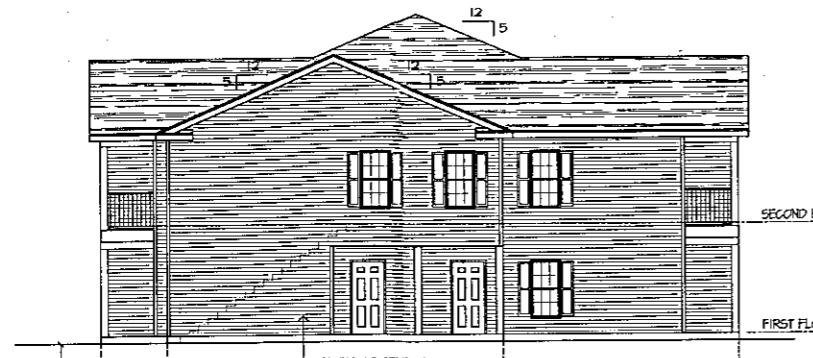


LEFT ELEVATION

SCALE 1/8" = 1'-0"

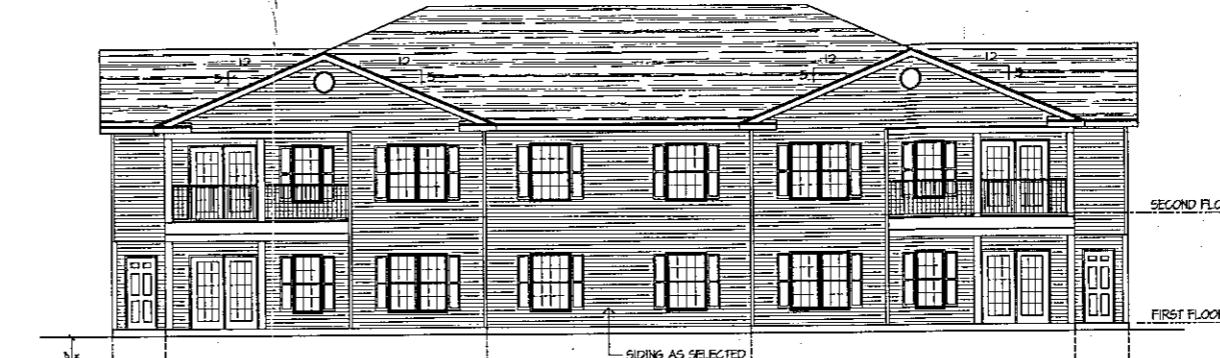


FRONT ELEVATION

SCALE 1/8" = 1'-0"

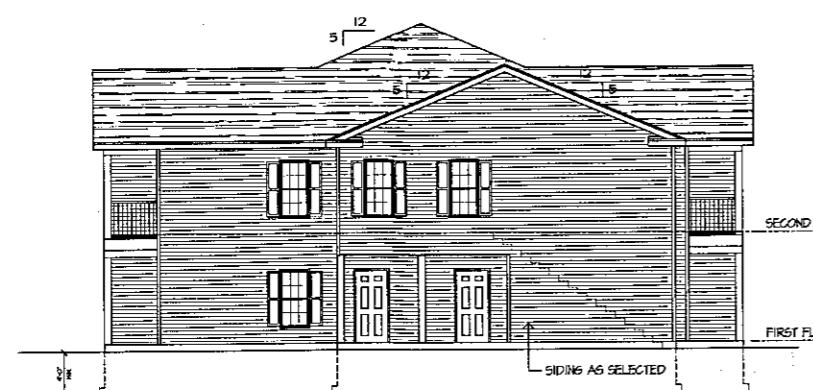


RIGHT ELEVATION

SCALE 1/8" = 1'-0"

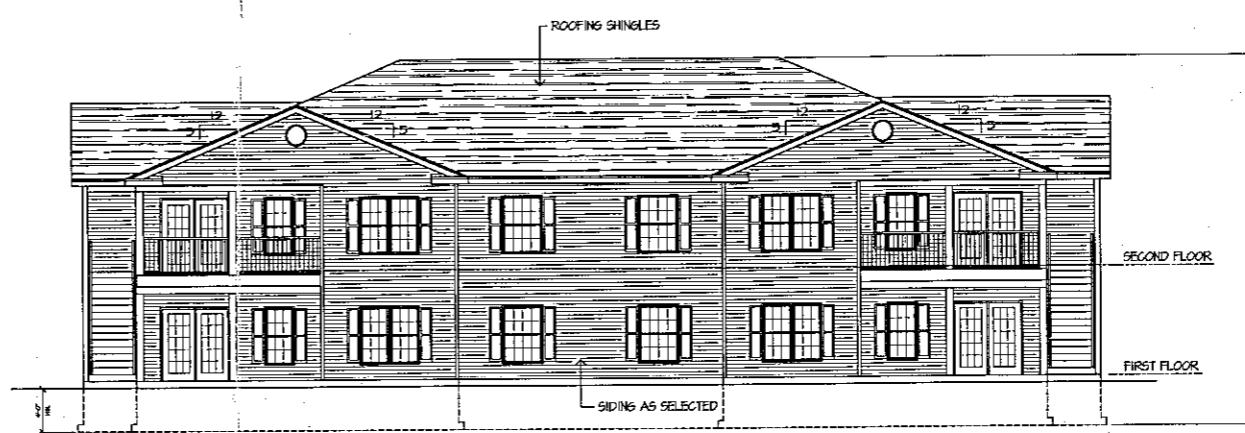

REAR ELEVATION

SCALE 1/8" = 1'-0"

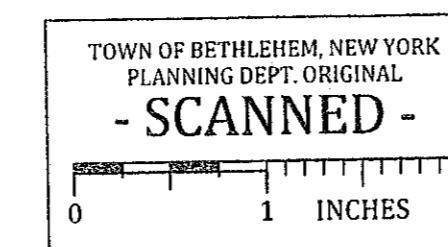


PLANNING BOARD
TOWN OF BETHLEHEM
ALBANY COUNTY, NEW YORK

This Site Plan Approved.

George J. Fennell
Title: Planner

Date: 09/24/2010

PRELIMINARY
NOT FOR CONSTRUCTION

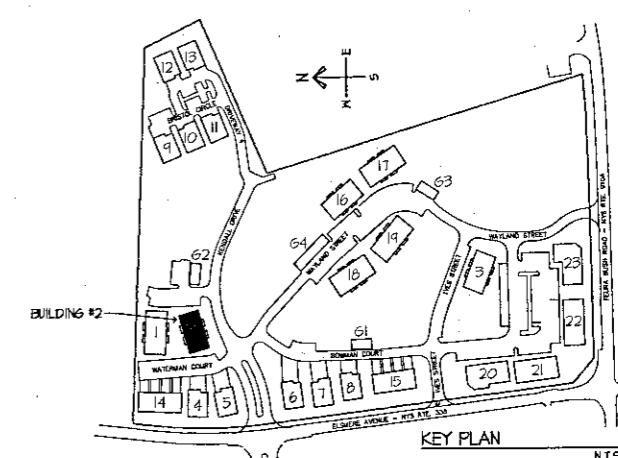

DATE	REVISION	DATE	BY
SEPT. 14, 2010			
AS NOTED			
DRAWN BY:			
DRL			
CHECKED BY:			
CAB			

CHRISTOPHER A. BOYENZ ARCHITECT, PC 121 MENEMHA LANE WATKINSKILL, NY 12186 (518) 283-4244	MRDC KENDALL LLC & KENDALL DHC LLC 20 CORPORATEWOODS BLVD. ALBANY, NY 12205 (518) 465-4500
---	--

KENDALL SQUARE APARTMENTS BUILDING 2 (5 WATERMAN CT.) FEURA BUSH RD. & ELSMERE AVE. TOWN OF BETHLEHEM, NY
ELEVATIONS

SPA 162 A1 09/21/2010