
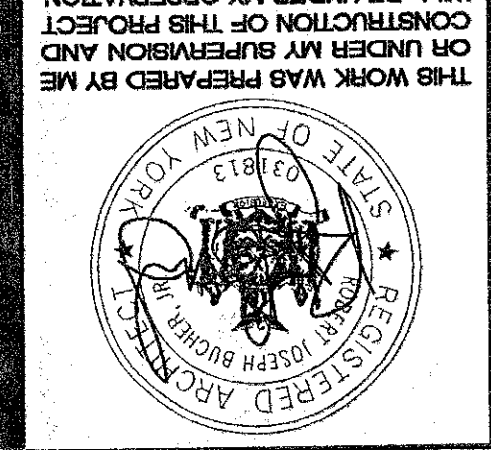



COPYRIGHT PROTECTED: THIS WORK IS PROTECTED UNDER THE 1990 ARCHITECTURAL WORKS COPYRIGHT PROTECTION ACT AND ANY REVISIONS THEREOF

DESIGN LOGIC ARCHITECTS, PC  
INNOVATIVE EXTERIOR AND INTERIOR PLANNING  
3 WINNERS CIRCLE SUITE 305  
ALBANY, NEW YORK 12205  
PH 518.426.8880 FX 518.426.3519  
WWW.DESIGNLOGICARCHITECTS.COM

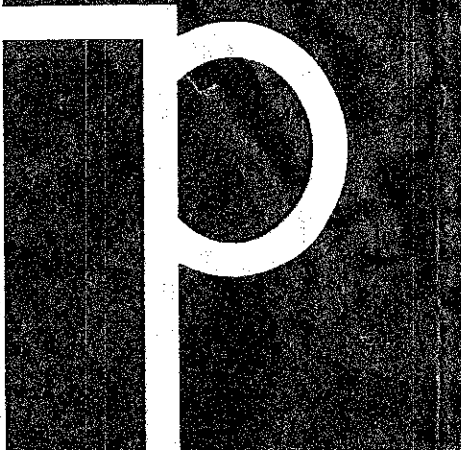


HAQUE BOULEVARD APARTMENTS - 7 UNIT BUILDING STEPPED  
TOWN OF BETHELEHEM  
EXTERIOR ELEVATIONS

|        |          |
|--------|----------|
| SCALE: | AS NOTED |
| DATE:  | 5/2/11   |
| DRAWN: | DJM      |
| SHEET# | C11      |

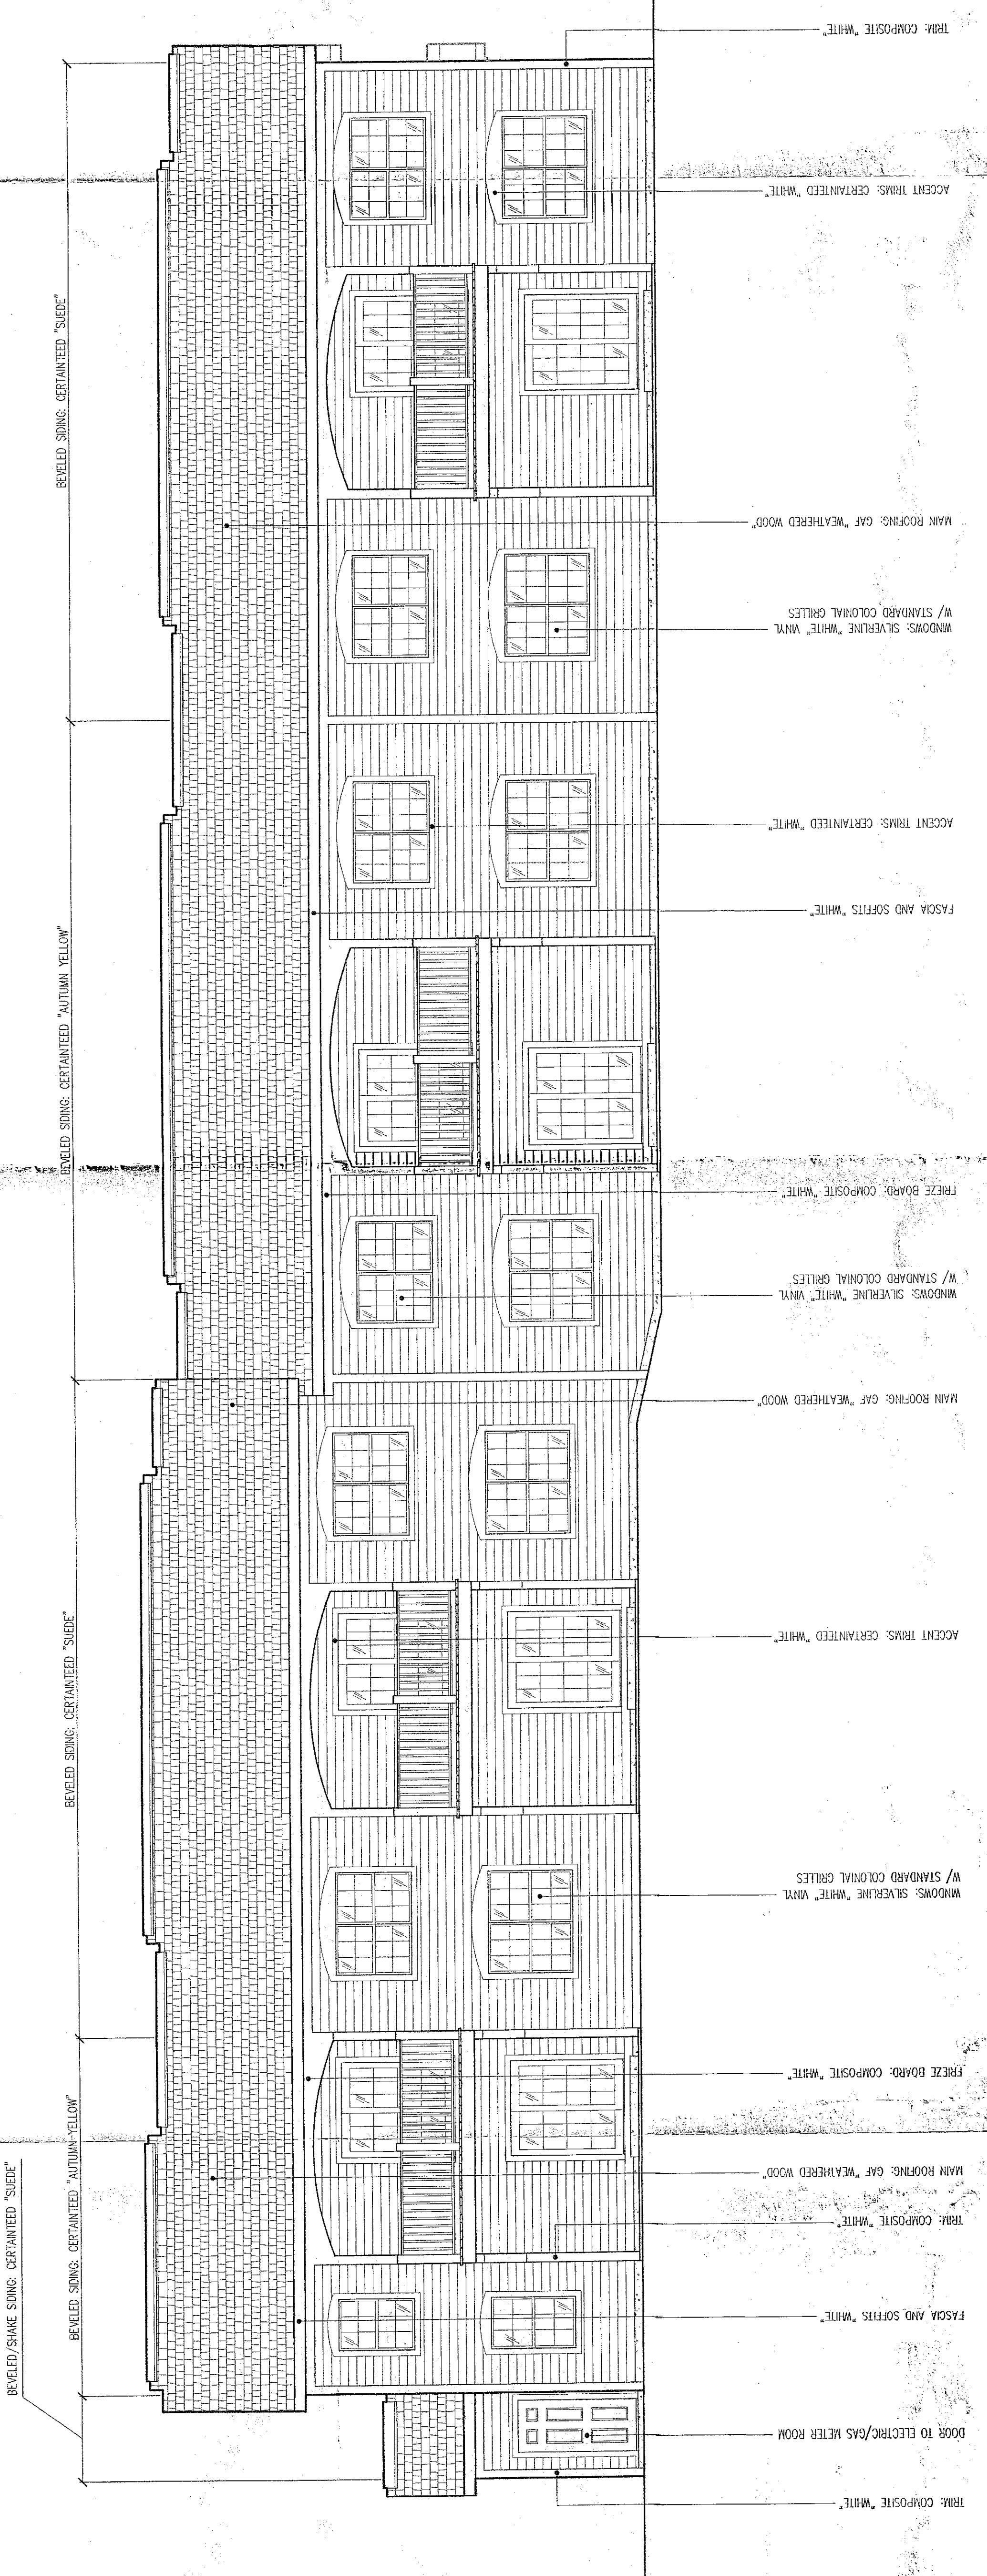

1 TYPICAL REAR ELEVATION

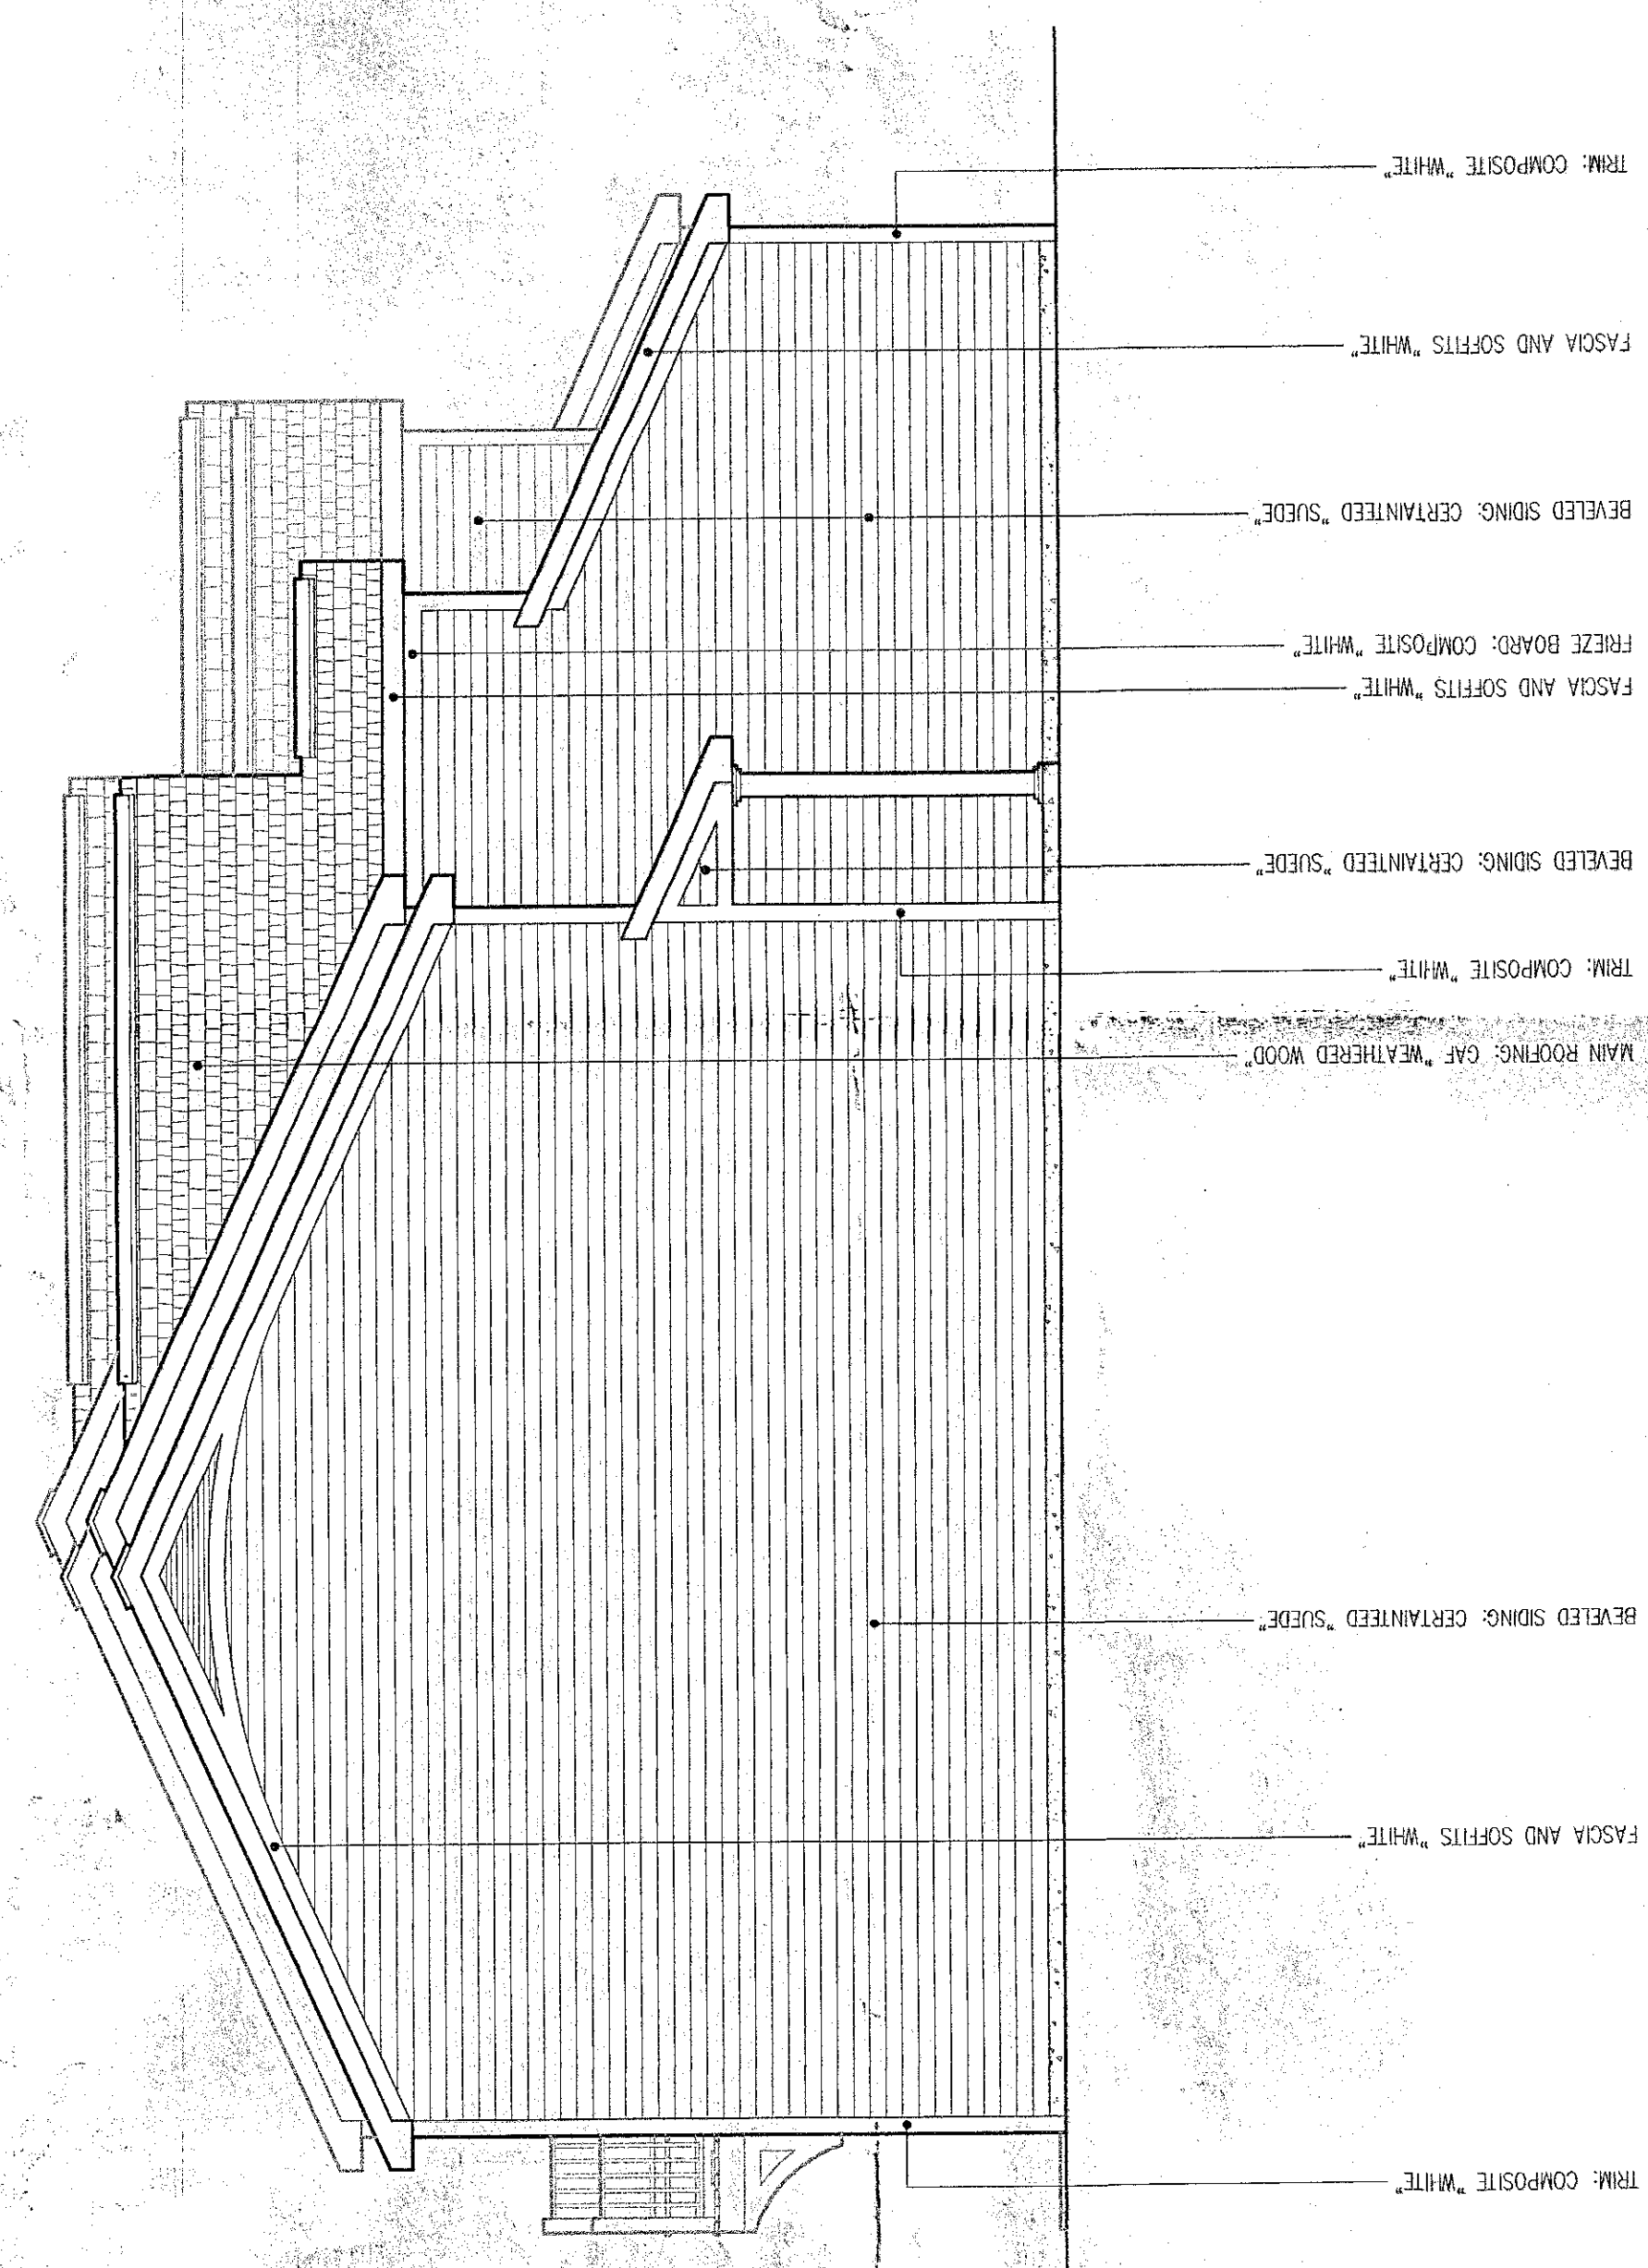

2 TYPICAL LEFT SIDE ELEVATION

RECEIVED  
JUN 01 2011  
Town of Bethlehem  
Planning Board

PLANNING BOARD  
TOWN OF BETHELEHEM  
ALBANY COUNTY, NEW YORK  
This Site Plan Approved  
Date: 6/3/2011 SPAD

1 INCHES = 2 FEET

SCANNED -  
TOWN OF BETHELEHEM  
PLANNING BOARD

