



## PROPOSED EAST ELEVATION

SCALE: 1/8"=1'-0"

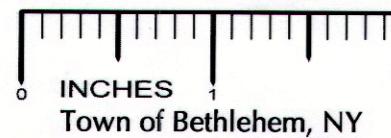

INCHES

Town of Bethlehem, NY

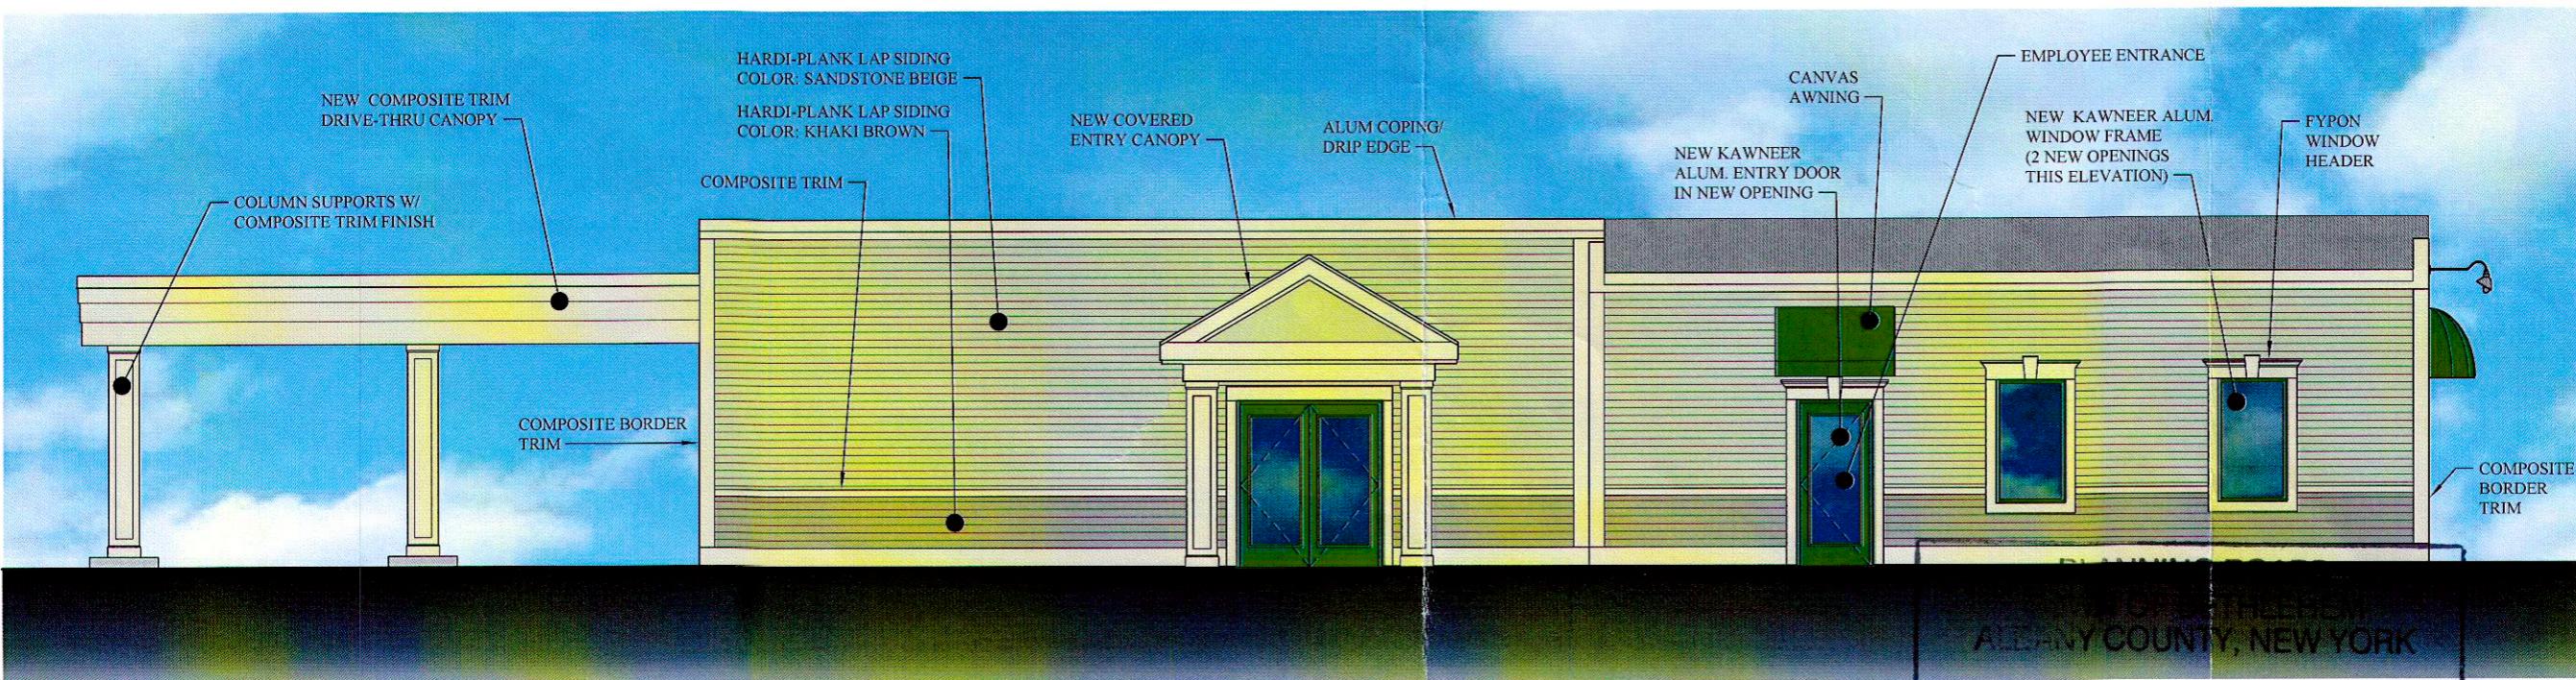

## PROPOSED NORTH ELEVATION

SCALE: 1/8"=1'-0"

This Site Plan Approved.

*George Jensen*  
Title CHAIRMAN

Date 6/23/2011 SPA173

DATE: 4/13/2011

Proposed Conceptual Renovations for:  
**BERKSHIRE BANK**  
251-255 Delaware Ave.

RECEIVED  
JUN 16 2011

Town of Bethlehem  
Planning Board

**Columbia**  
Development Companies  
BUILD YOUR MOMENTUM

**hcp**  
architects