





1 BLDG 1 : 6-4.1L FRONT ELEVATION
SCALE: 1/8"=1'-0"

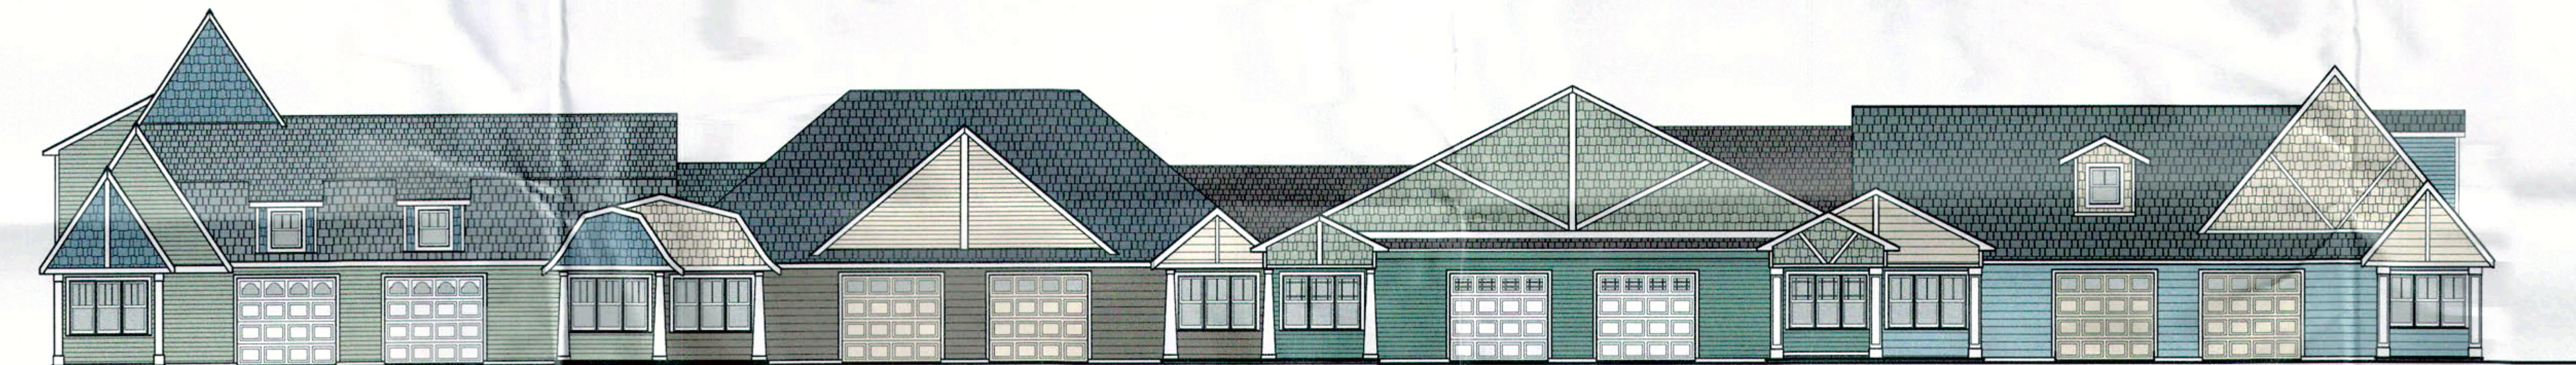

2 BLDG 2 : 8-1.2L FRONT ELEVATION
SCALE: 1/8"=1'-0"

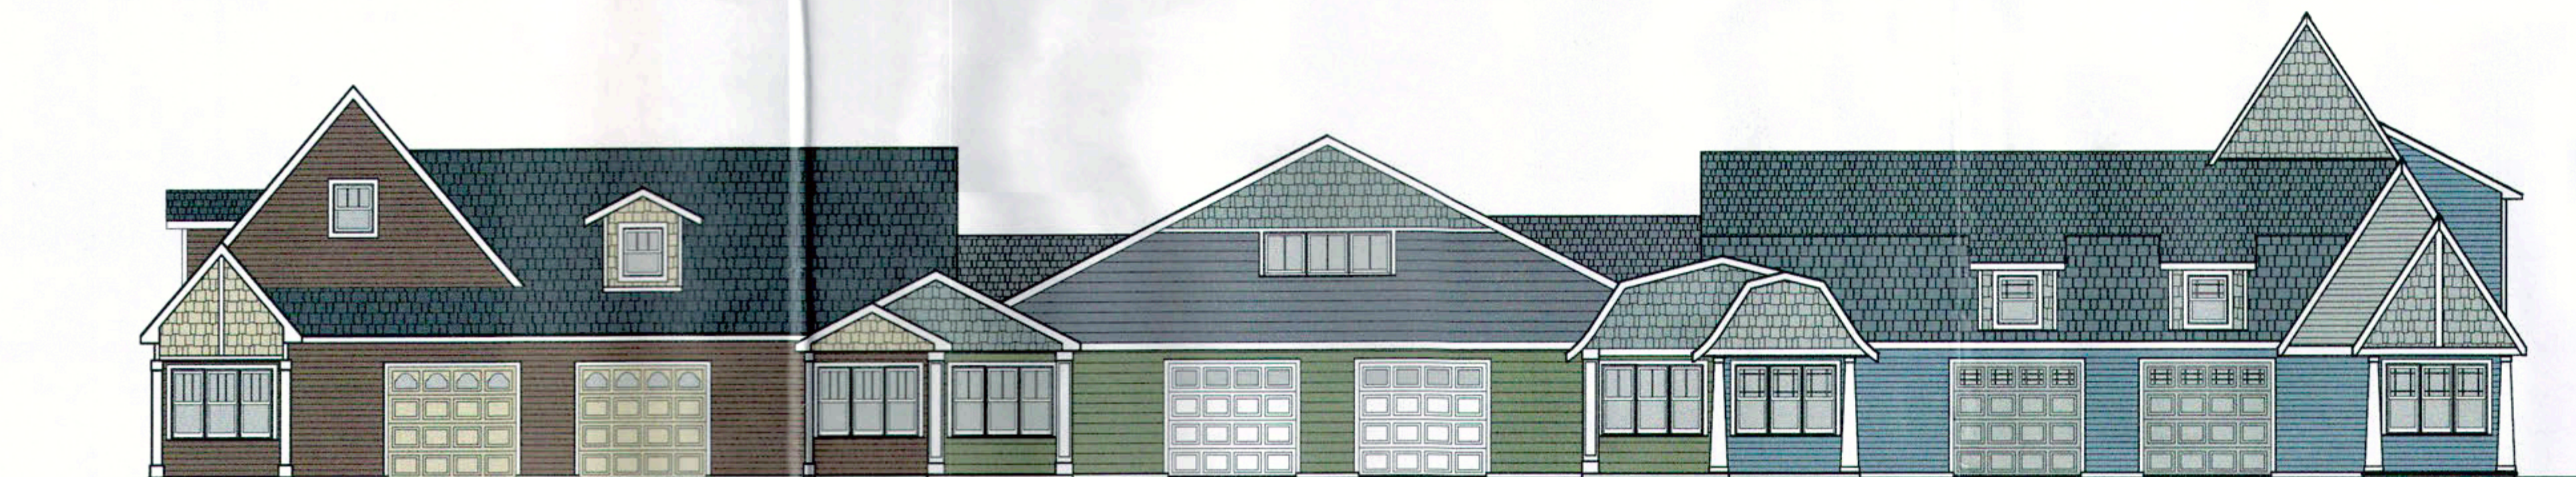

3 BLDG 3 : 6-1.2R FRONT ELEVATION
SCALE: 1/8"=1'-0"



ARCHITECTURE
MASTER PLANNING

**HUDSON
DESIGN**



1949 ROUTE NINE
GARRISON, NEW YORK 10524

PHONE: 845-424-4810
FAX: 845-424-4815

NEW RESIDENTIAL HOUSING:
VAN DYKE SPINNEY PHASE 2
VAN DYKE ROAD
TOWN OF BETHLEHEM, NEW YORK

125
CONSULTANT:

THIS DRAWING, AS AN INSTRUMENT OF SERVICE, IS AND SHALL REMAIN THE PROPERTY OF THE ARCHITECT. THIS DRAWING SHALL NOT BE REPRODUCED, PUBLISHED, USED ON OTHER PROJECTS, USED FOR ADDITIONS TO THIS PROJECT, OR USED FOR COMPLETION OF THIS PROJECT BY OTHERS, EXCEPT BY AGREEMENT IN WRITING.
COPYRIGHT © 2014, HUDSON DESIGN.

DATE: 25 APRIL 2014

REVISIONS:
PLANNING BOARD SUBMISSION

PLANNING BOARD
TOWN OF BETHLEHEM
ALBANY COUNTY, NEW YORK
By direction of the Chairman,
These drawings are hereby approved.
See sheet(s) 34, 2, 3, 4
for date and signature. *OSP*

BUILDING
ELEVATIONS

PB-1

125 - VAN DYKE SPINNEY - DELMAR, NEW YORK

3 PA 205 3/18/14