

ARCHITECTURE  
MASTER PLANNING

**HUDSON  
DESIGN**



1949 ROUTE NINE  
GARRISON, NEW YORK 10524

PHONE: 845-424-4810  
FAX: 845-424-4815

NEW RESIDENTIAL HOUSING:  
**VAN DYKE SPINNEY PHASE 2**

VAN DYKE ROAD  
TOWN OF BETHLEHEM, NEW YORK

CONSULTANT:

125

THIS DRAWING, AS AN INSTRUMENT OF SERVICE, IS AND  
SHALL REMAIN THE PROPERTY OF THE ARCHITECT. THIS  
DRAWING SHALL NOT BE REPRODUCED, PUBLISHED, USED  
ON OTHER PROJECTS, USED FOR ADDITIONS TO THIS  
PROJECT, OR USED FOR COMPLETION OF THIS PROJECT BY  
OTHERS, EXCEPT BY AGREEMENT IN WRITING.  
COPYRIGHT © 2014. HUDSON DESIGN


DATE: 25 APRIL 2014

REVISIONS:  
PLANNING BOARD SUBMISSION

PLANNING BOARD  
TOWN OF BETHLEHEM  
ALBANY COUNTY, NEW YORK  
By direction of the Chairman.  
These drawings are hereby approved.  
See sheet(s) 341-206 SP  
for date and signature.


BUILDING  
ELEVATIONS

**PB-3**

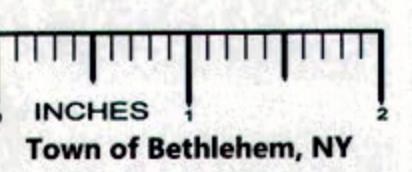

Town of Bethlehem, NY

125 - VAN DYKE SPINNEY - DELMAR, NEW YORK

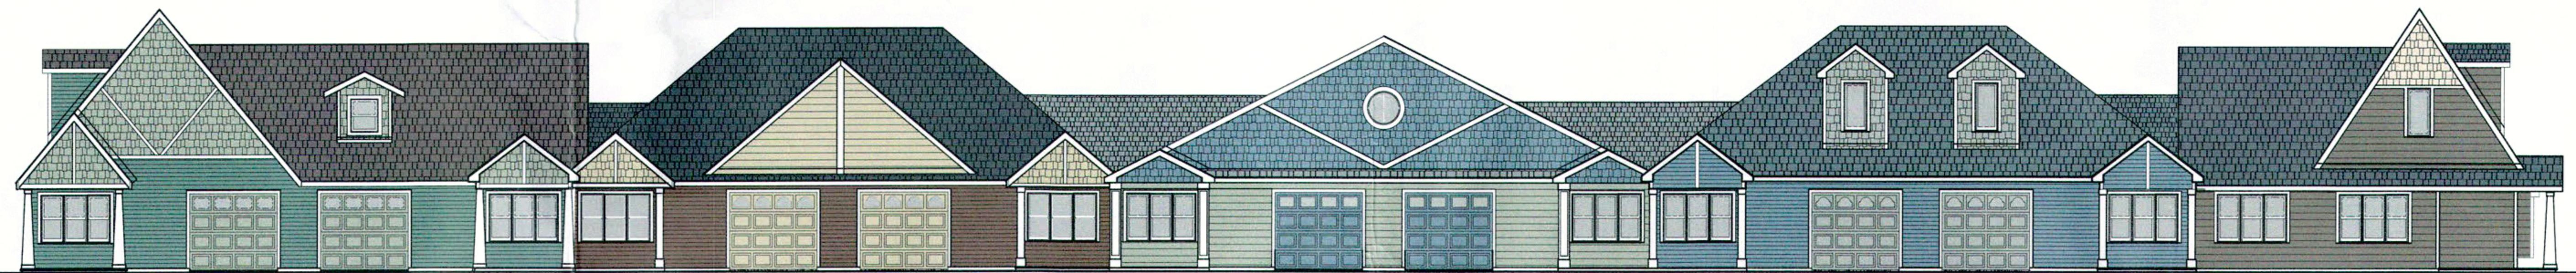

1 BLDG 7 : 10-1.1 FRONT ELEVATION

SCALE: 1/8"=1'-0"



2 BLDG 8 : 6-3.2R FRONT ELEVATION

SCALE: 1/8"=1'-0"