



CONSTRUCTION NOTES FOR FABRICATED SILT FENCE



1. WOVEN WIRE FENCE TO BE FASTENED SECURELY TO FENCE POSTS WITH WIRE TIES OR STAPLES.
2. FILTER CLOTH TO BE FASTENED SECURELY TO WOVEN WIRE FENCE WITH TIES SPACED EVERY 24" AT TOP AND MID SECTION.
3. WHEN TWO SECTIONS OF FILTER CLOTH ADJOIN EACH OTHER THEY SHALL BE OVERLAPPED BY SIX INCHES AND FOLDED.
4. MAINTENANCE SHALL BE PERFORMED AS NEEDED AND MATERIAL REMOVED WHEN "BULGES" DEVELOP IN THE SILT FENCE.
5. ALL SILT FENCE MATERIALS MUST BE LISTED ON THE CURRENT STATES, D.O.T. QUALIFIED PRODUCTS LIST.

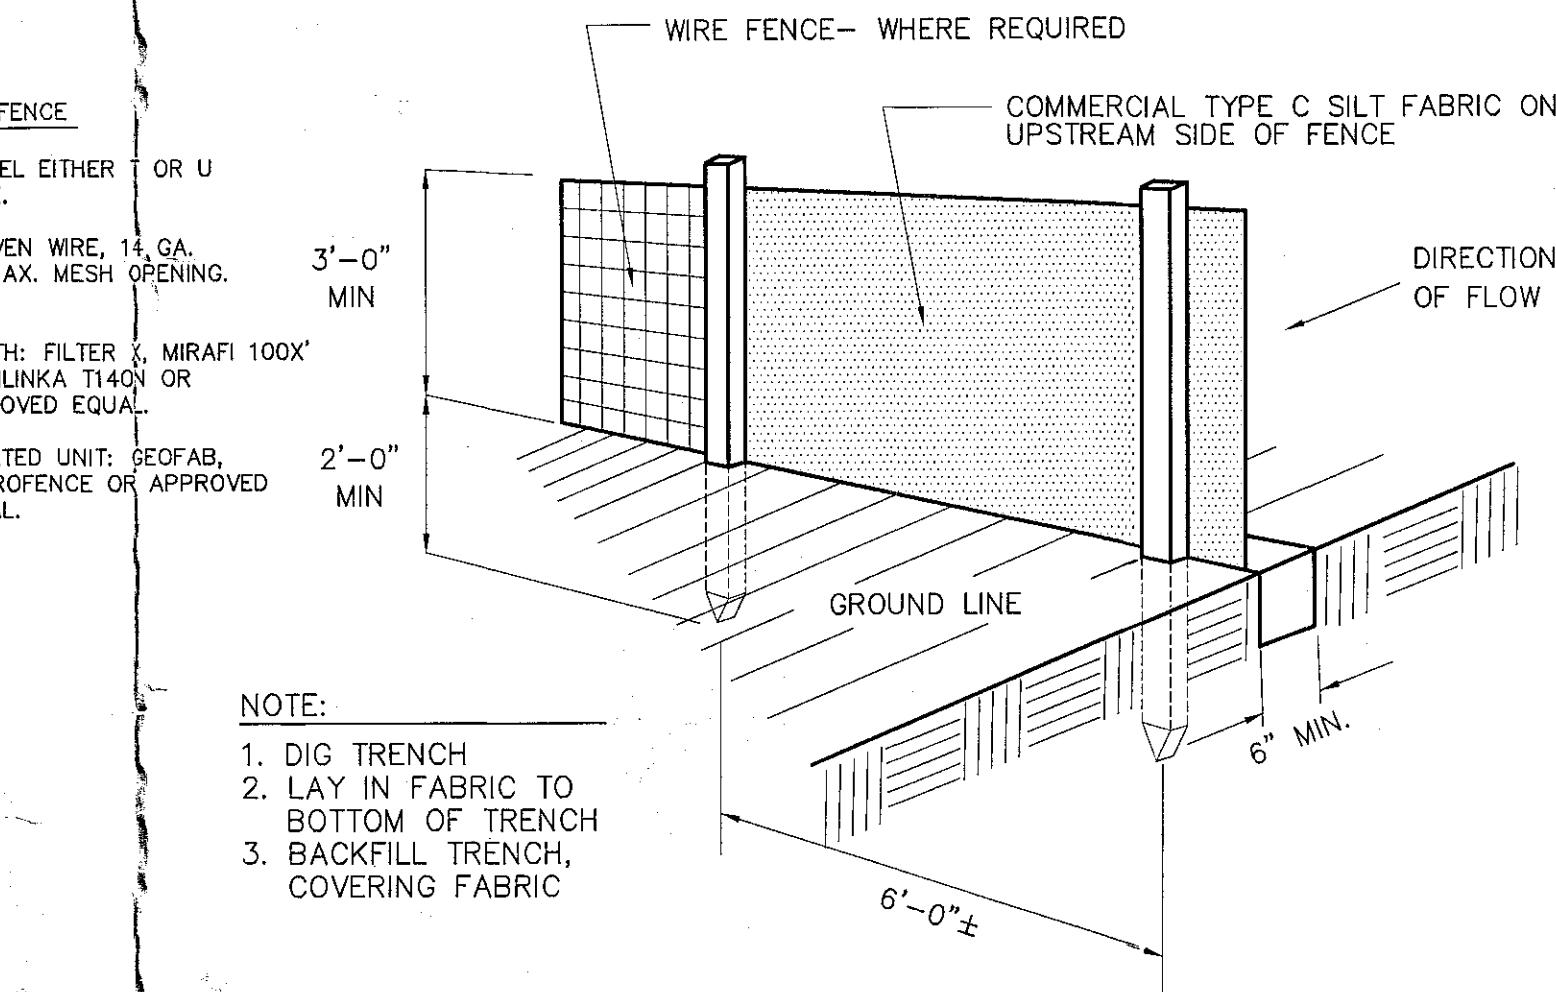

SILT FENCE DETAIL  
NOT TO SCALE

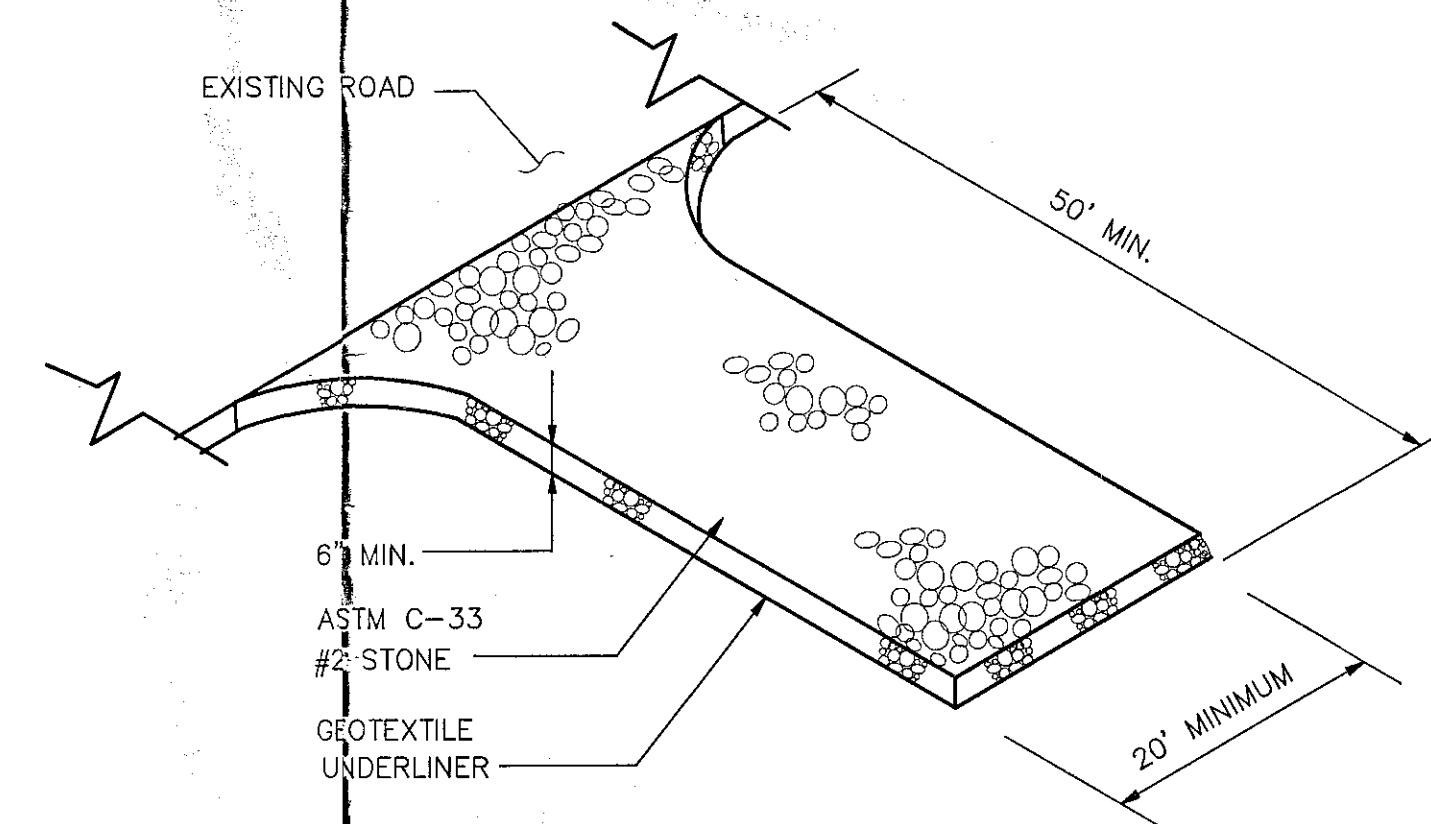


CONSTRUCTION EXIT DETAIL  
NOT TO SCALE

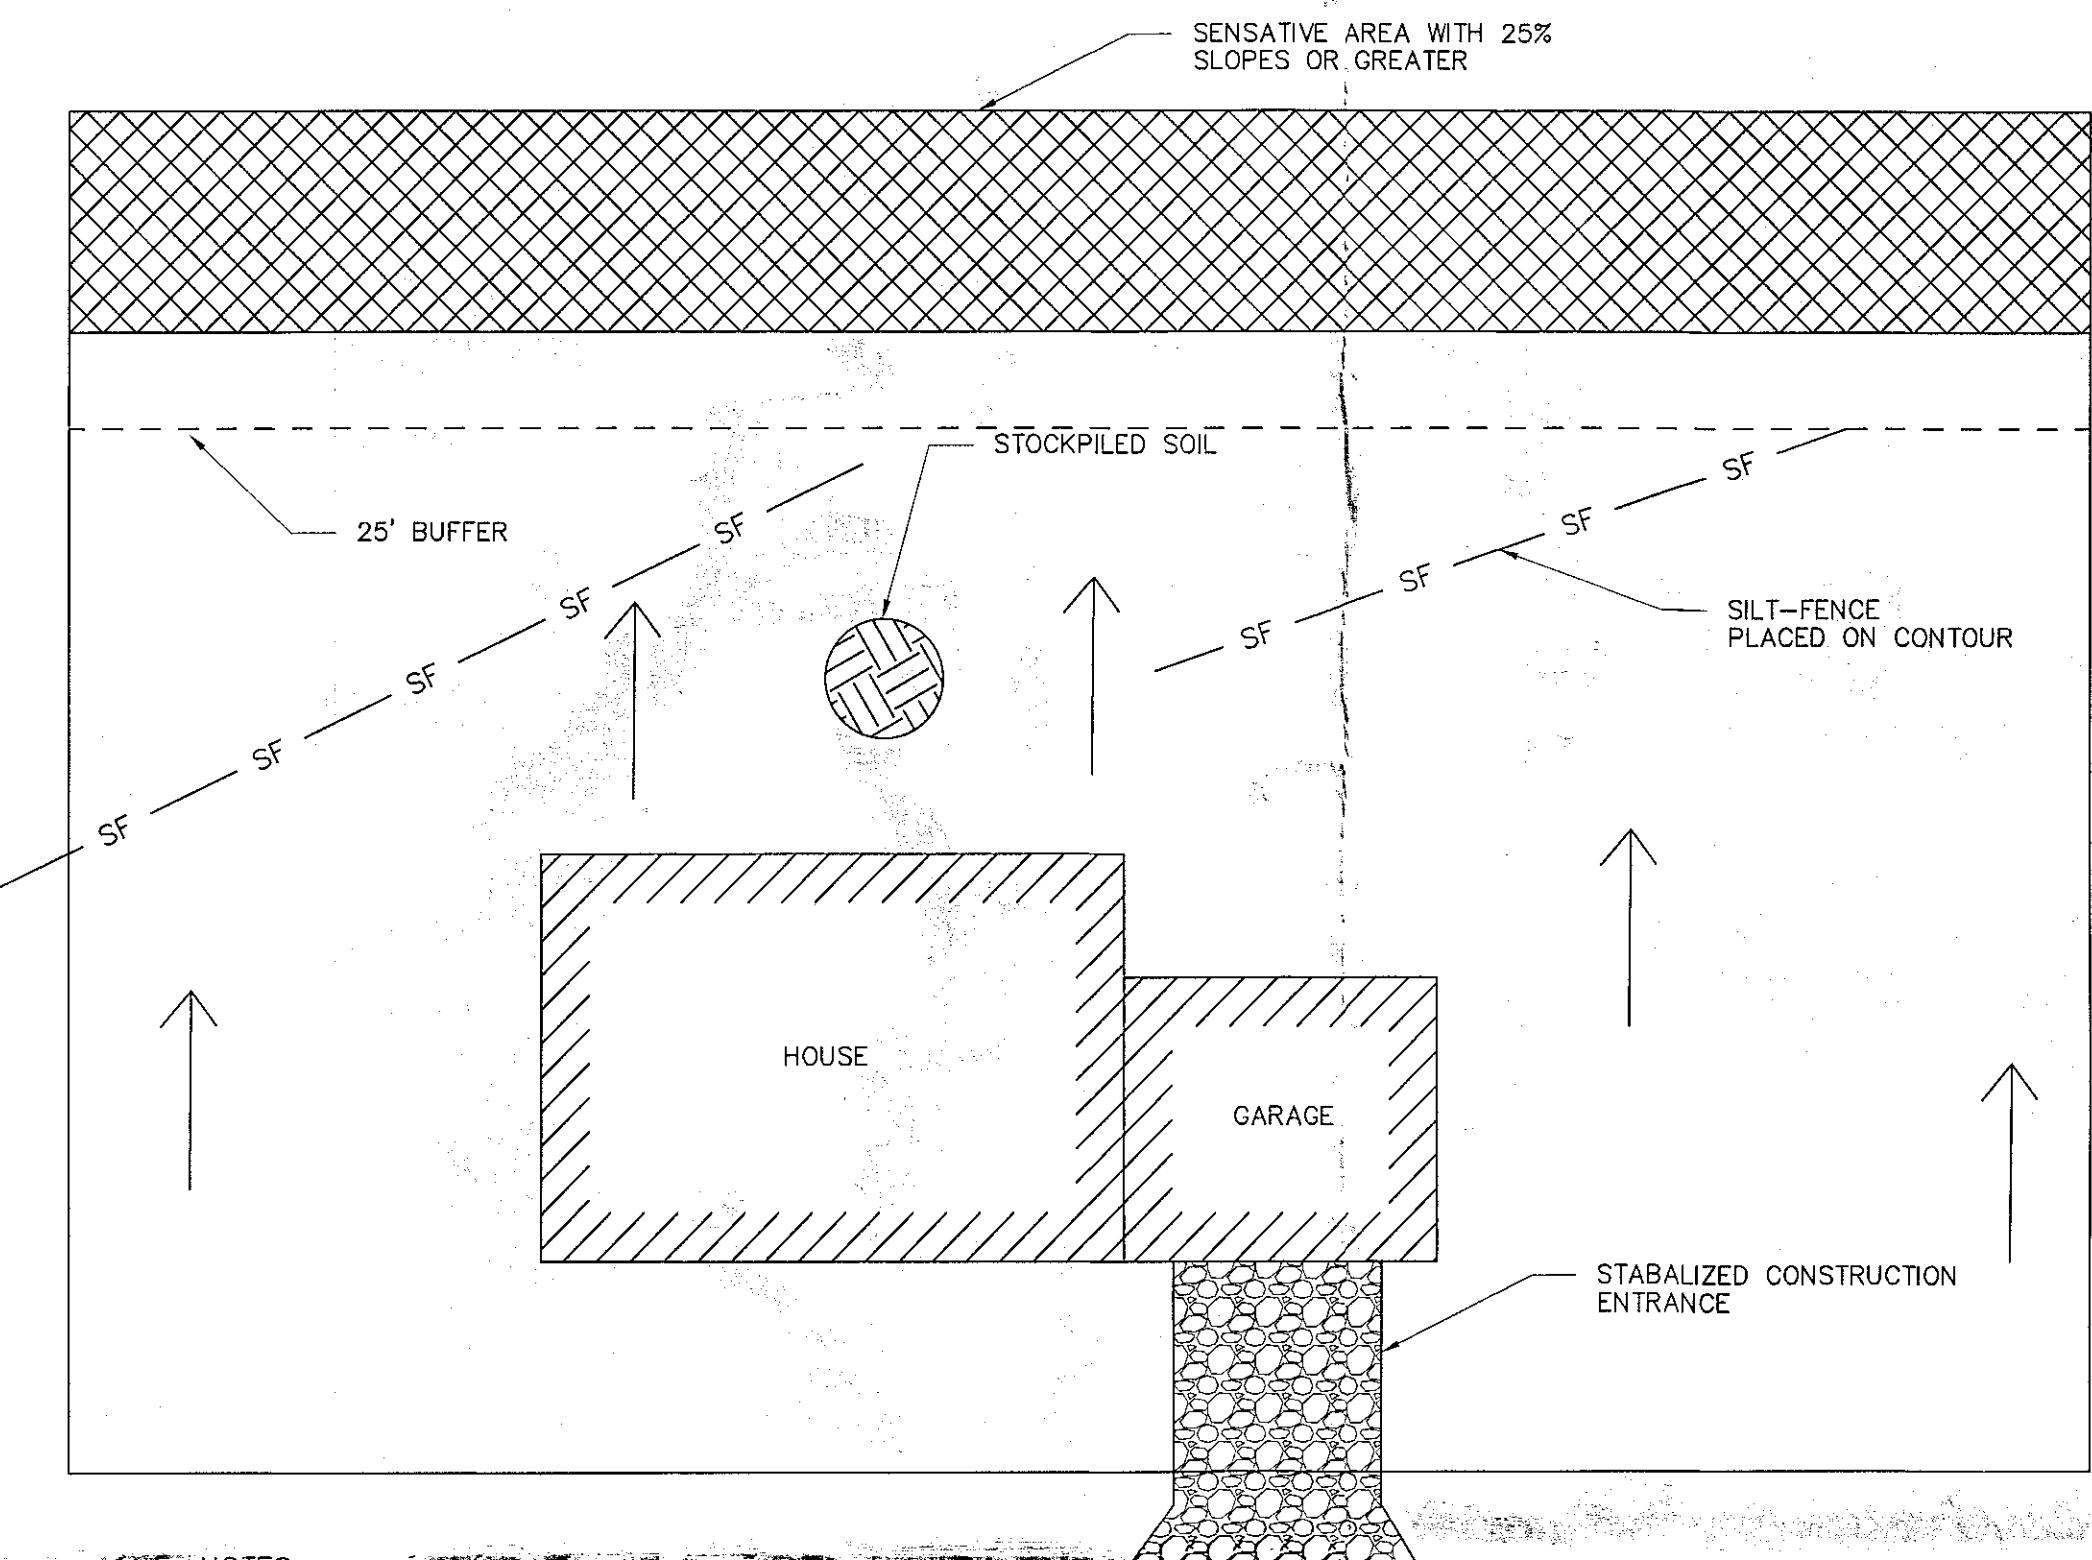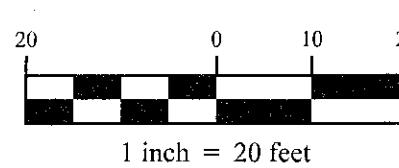

NOTES:  
 MUST MAINTAIN A 25' BUFFER BETWEEN ANY DISTURBED AREA AND THE TOP OF SLOPES 25% AND GREATER  
 ON MODERATE SLOPES UP TO 8%, SILT FENCE AND STRAW BALES MAY BE USED INTERCHANGEABLY  
 SLOPES EXCEEDING 25% SHALL HAVE SILT FENCE BACKED BY STRAW BALES FOR SUPPORT  
 USE ADDITIONAL PRACTICES AS REQUIRED BY THE LOCAL PLAN APPROVAL AUTHORITY TO MITIGATE EFFECTS  
 OF POST CONSTRUCTION RUNOFF

TYPICAL HOUSE SOIL EROSION CONTROL PLAN  
NOT TO SCALE

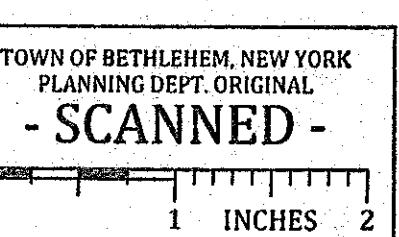

**TOWN OF BETHLEHEM APPROVAL**


Town of Bethlehem Planning Board  
 By direction of the Chairman  
 these plans are hereby Approved.  
 See first sheet for date & signature.

THE PINES AT NORMANSIDE  
 LEONARD PLACE  
 TOWN OF BETHLEHEM, NEW YORK  
 DETAILS

DATE: 04-29-2013 CME No.: 113-047 SCALE: AS NOTED DESIGNED: M.B.T. DRAWN BY: T.A.R. CHECKED: M.B.T.

**Creighton Manning**  
 CREIGHTON MANNING ENGINEERING, LLP  
 2 WINNERS CIRCLE, ALBANY, NEW YORK 12205  
 P: (518) 445-0388 F: (518) 445-0387 [www.creightonmanning.com](http://www.creightonmanning.com)

**APPLICANT / OWNER:**  
 KEYSTONE BUILDERS  
**LOT LINE ADJUSTMENT**  
 BETWEEN 8 SALISBURY ROAD AND  
 6 SALISBURY ROAD (TOWN  
 STORMWATER MANAGEMENT LOT)  
 THE PINES AT NORMANSIDE SUBDIVISION

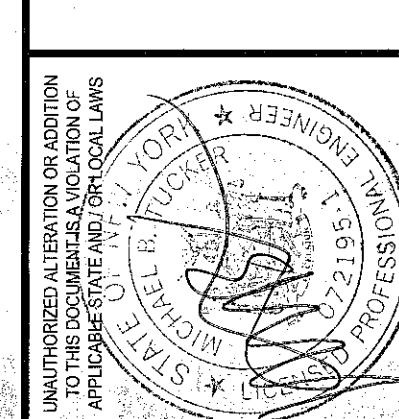

CREIGHTON MANNING ENGINEERING, LLP  
 2 WINNERS CIRCLE, ALBANY, NEW YORK 12205  
 P: (518) 445-0388 F: (518) 445-0387 [www.creightonmanning.com](http://www.creightonmanning.com)