



# SITE DEVELOPMENT PLANS

FOR

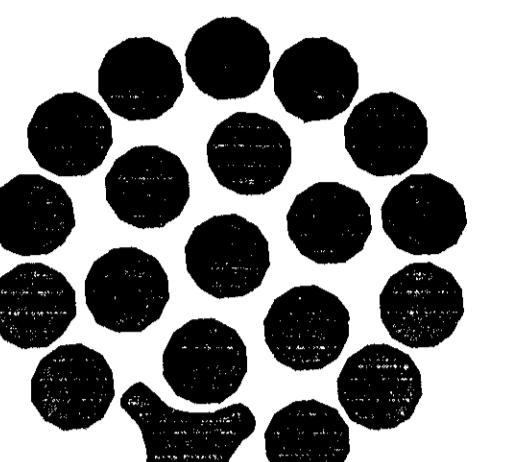


## Cumberland Farms

1238 ROUTE 9W- N.Y.S STATE ROUTE 9W & MILLER AVENUE  
TOWN OF BETHLEHEM  
ALBANY COUNTY, NEW YORK

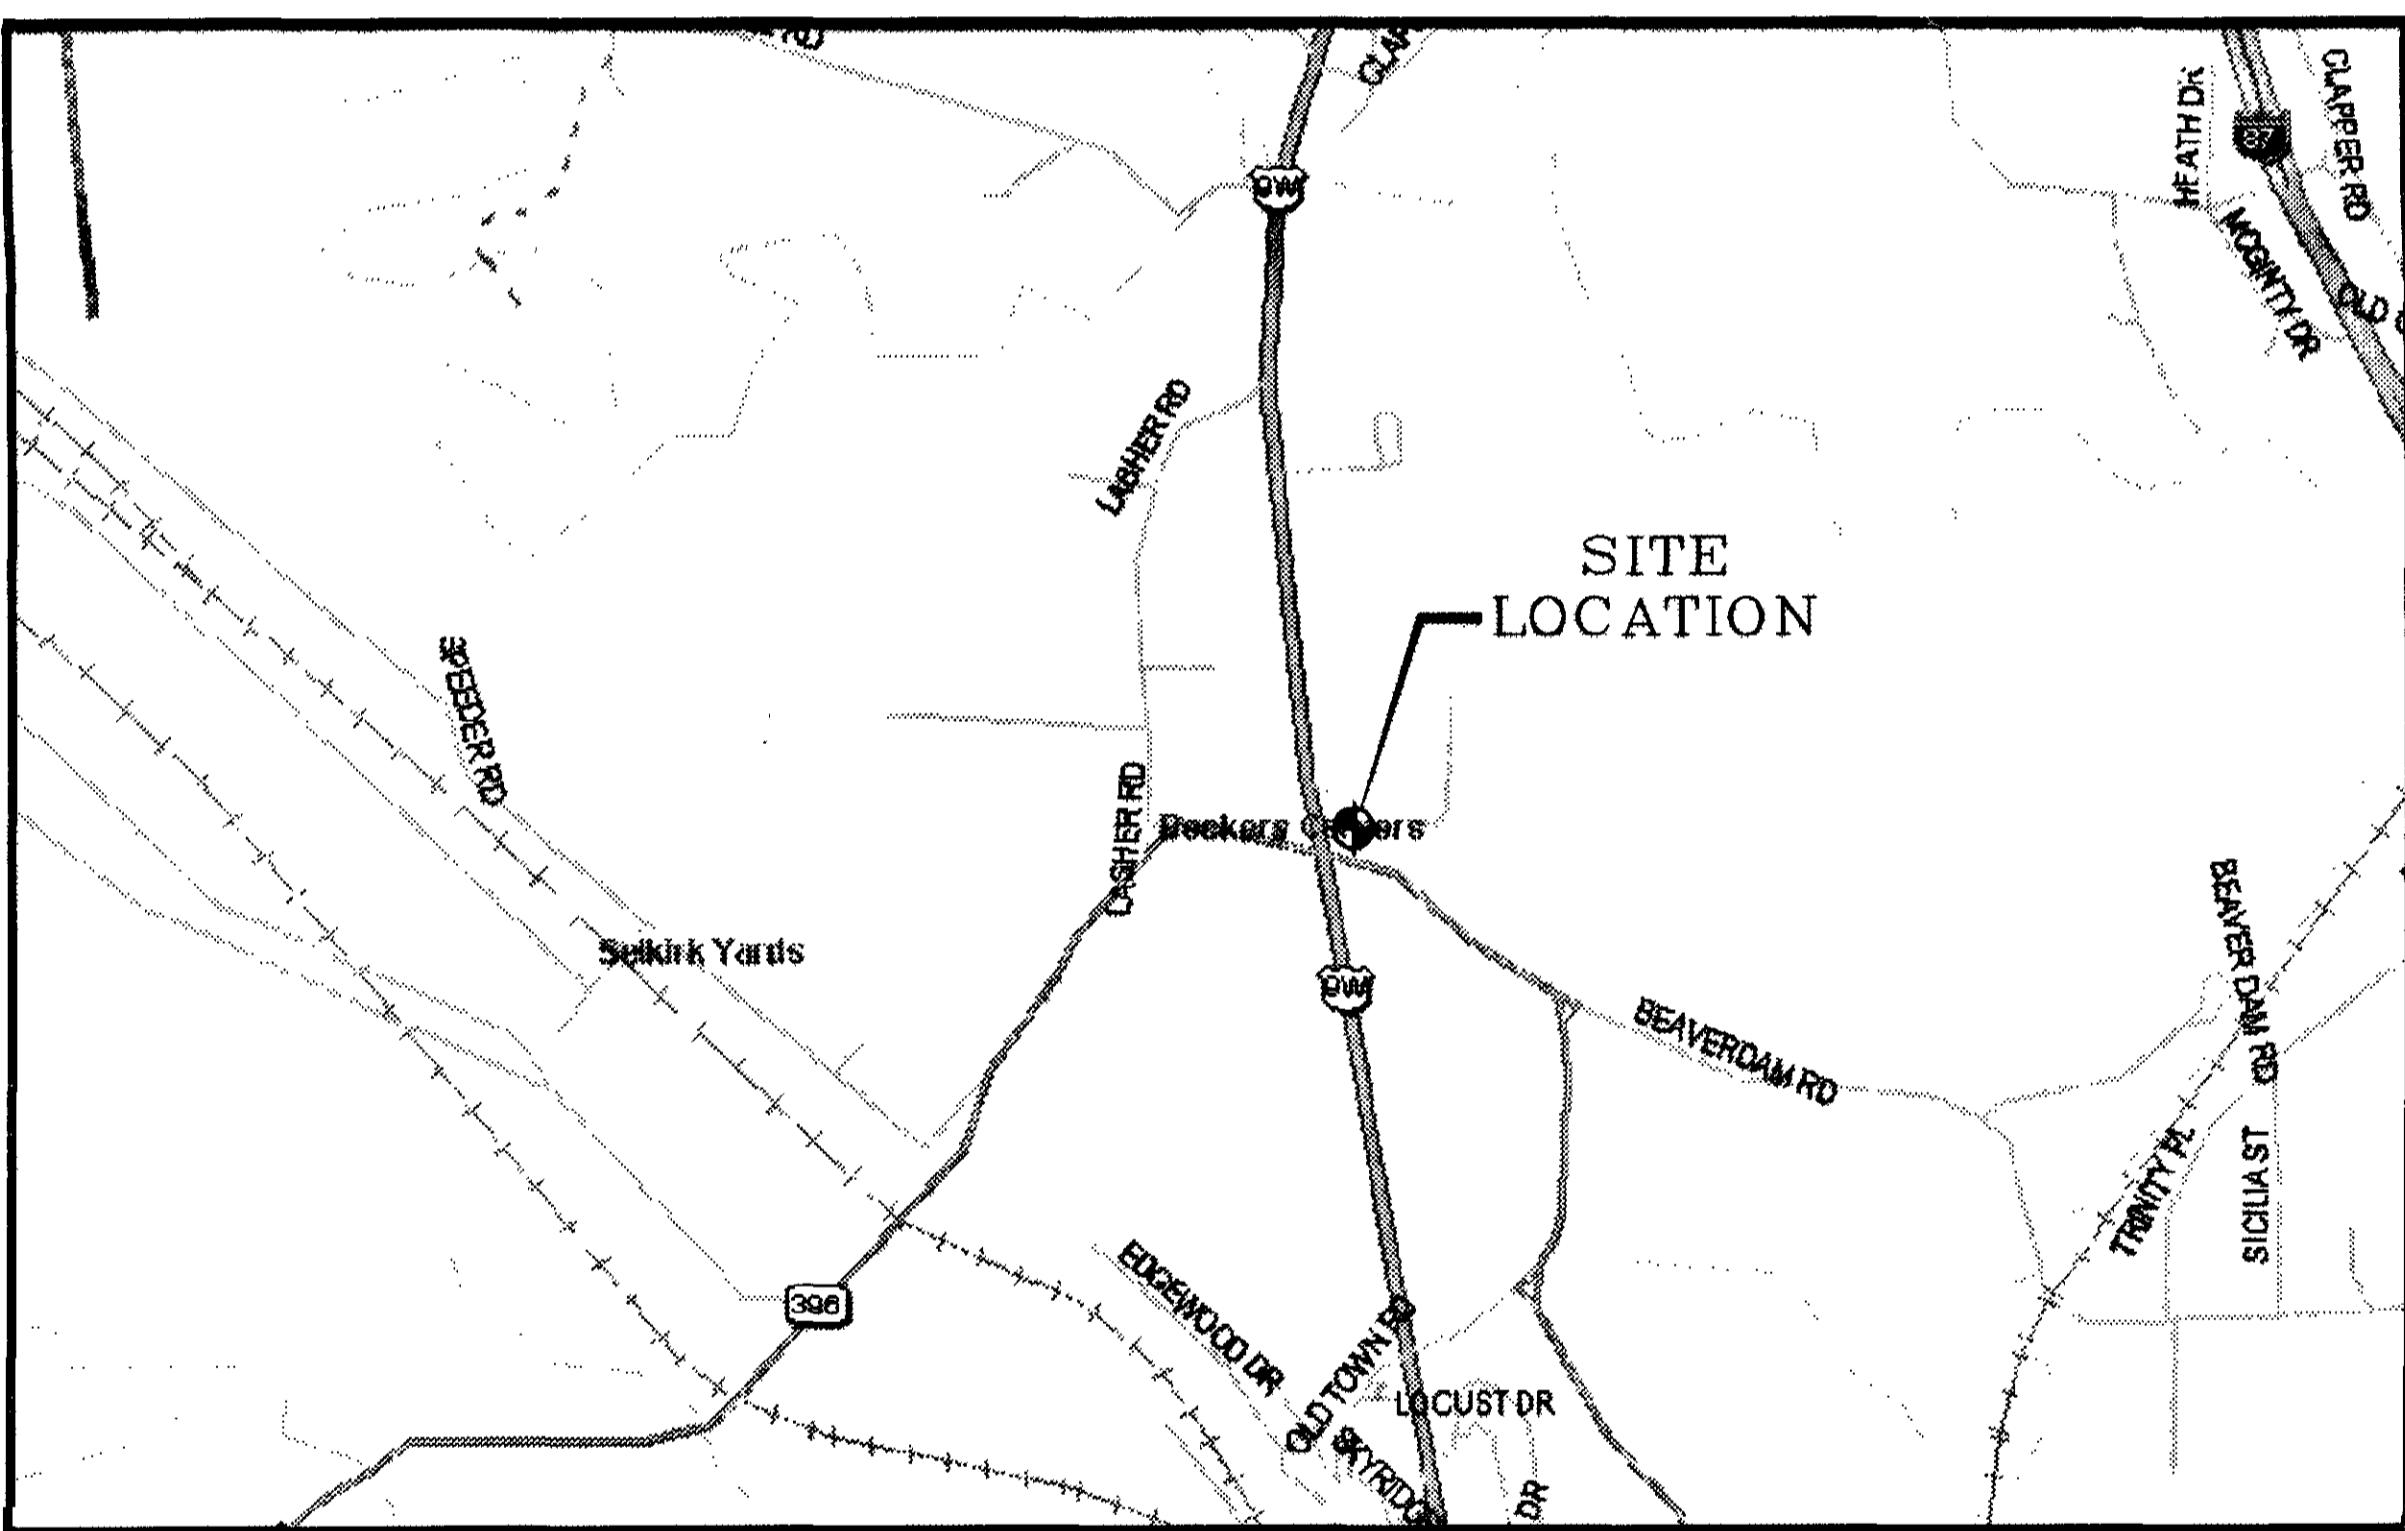


LOCATION MAP  
SCALE: N.T.S.

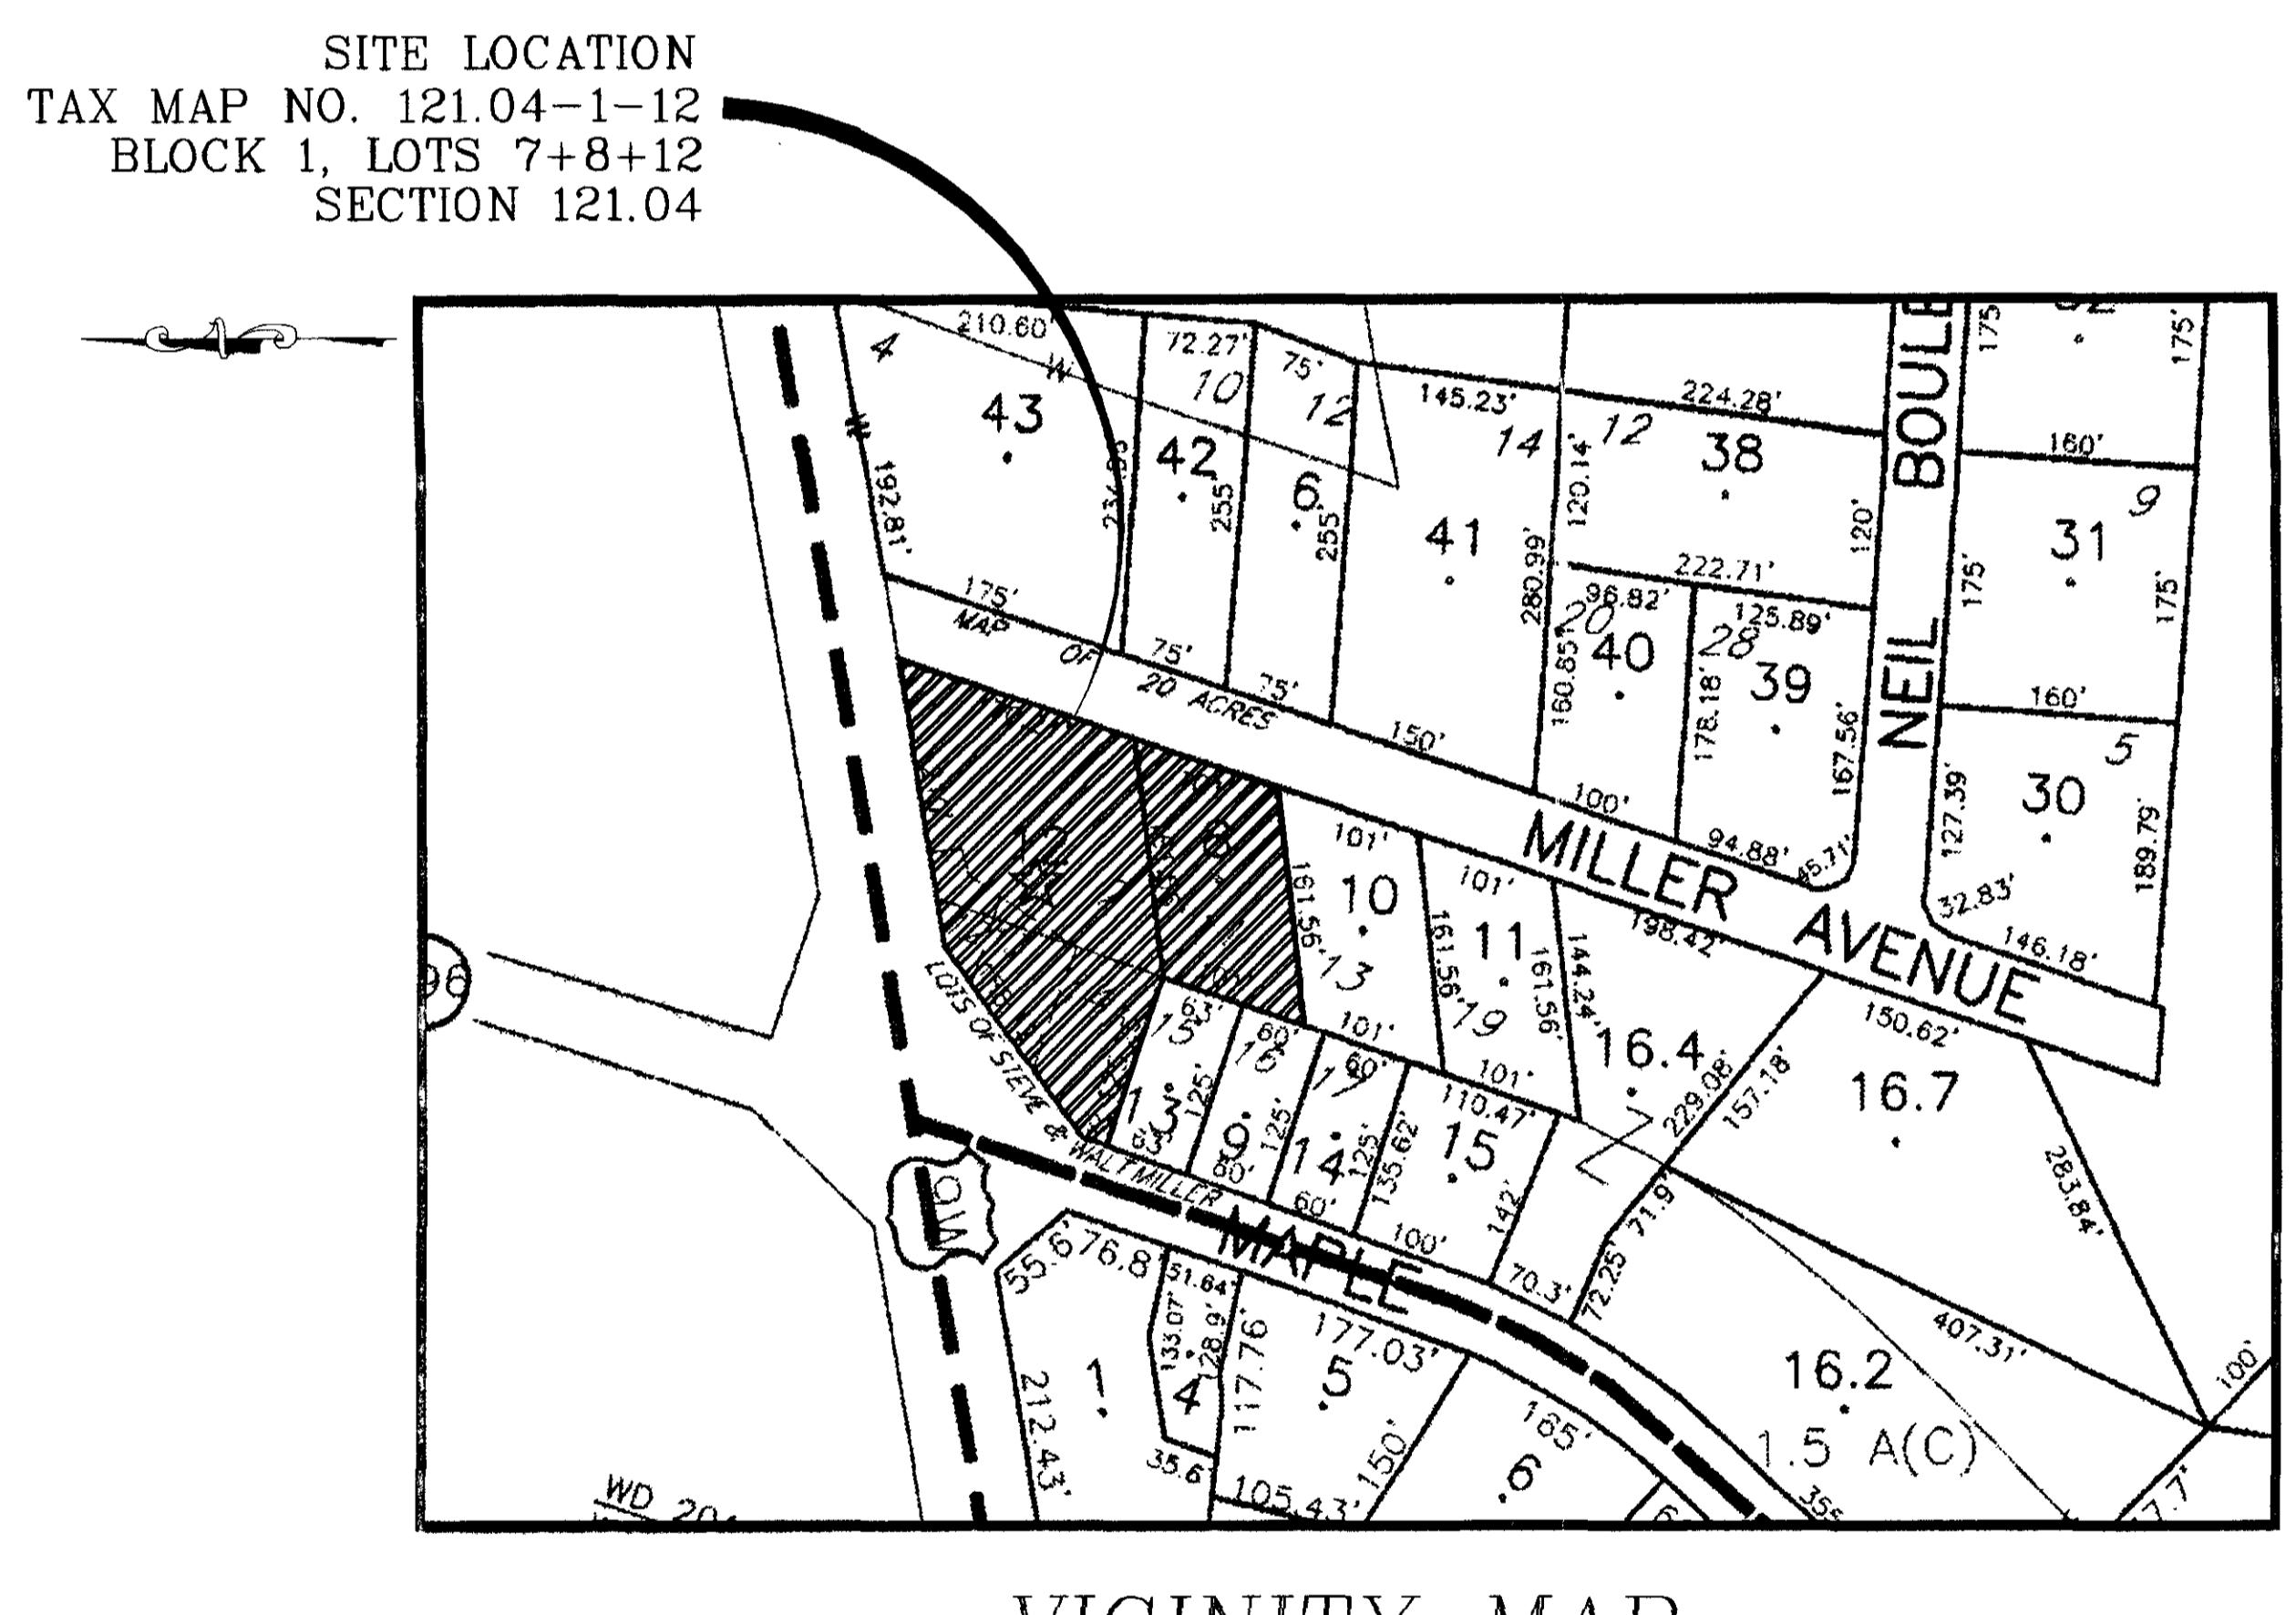

VICINITY MAP  
SCALE: N.T.S.

SHEET DESCRIPTION	SHEET NUMBER	LAST REVISED
COVER SHEET	1 OF 19	11/6/07
EXISTING CONDITIONS / DEMOLITION PLAN	2 OF 19	11/6/07
SITE PLAN	3 OF 19	11/6/07
GRADING & DRAINAGE PLAN	4 OF 19	11/6/07
BUILDING PAD AREA GRADING PLAN	5 OF 19	11/6/07
UTILITY PLAN	6 OF 19	11/6/07
SEPTIC PLAN	7 OF 19	11/6/07
SEPTIC DETAILS	8 OF 19	11/6/07
EROSION CONTROL PLAN	9 OF 19	11/6/07
LANDSCAPING PLAN	10 OF 19	11/6/07
LIGHTING PLAN (BY OTHERS)	11 OF 19	8/7/07
CANOPY & SIGN ELEVATIONS (BY OTHERS)	12 OF 19	11/6/07
SITE DETAILS	13 OF 19	11/6/07
SITE DETAILS	14 OF 19	11/6/07
TRUCK TURNING PLAN	15 OF 19	11/6/07
PIPE & TANK PLAN	16 OF 19	11/6/07
TANK INSTALLATION DETAILS (BY OTHERS)	17 OF 19	2/9/06
FIRE SUPPRESSION PLAN	18 OF 19	11/6/07
BACKFLOW PREVENTION PLAN	19 OF 19	11/6/07
FLOOR PLAN (BY OTHERS)	1 OF 4	7/30/07
BUILDING ELEVATIONS (BY OTHERS)	2 OF 4	7/30/07
BUILDING ELEVATIONS (BY OTHERS)	3 OF 4	7/30/07
EXTERIOR LIGHTING PLAN (BY OTHERS)	4 OF 4	7/30/07
SURVEY (BY OTHERS)	1 OF 1	3/29/07

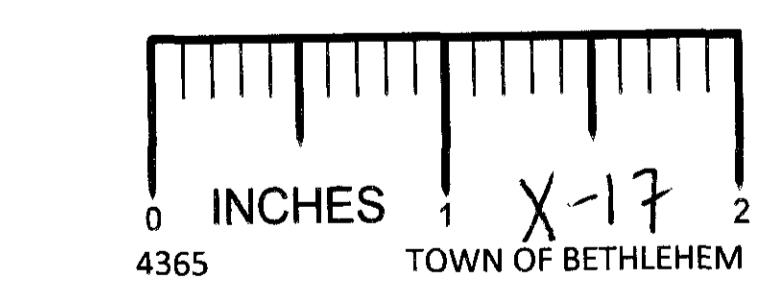

11/6/07

Cumberland Farms  
777 Decatur Street, Canton, Massachusetts 02021

5 Computer Drive West  
Albany, NY 12205  
518.438.9900  
fax: 518.438.0900  
www.bohlereng.com

Other Office Locations:

■ Chalfont, PA ■ Ronkonkoma, NY ■ Sterling, VA ■ Worrenton, VA ■ Warren, NJ ■ Towson, MD ■ Albany, NY ■ Southborough, MA

<b>BOHLER</b> <b>ENGINEERING, P.C.</b> <small>CIVIL &amp; CONSULTING ENGINEERS ■ PROJECT MANAGERS ■ ENVIRONMENTAL &amp; SITE PLANNERS ■ MUNICIPAL ENGINEERS</small>		<b>PROJECT: CUMBERLAND FARMS, INC.</b> <small>PROP. CONVENIENCE STORE &amp; GAS STATION LOTS 7, 8 &amp; 12, BLOCK 1, SECTION 121.04 NEW YORK STATE HIGHWAY ROUTE 9W TOWN OF BETHLEHEM, ALBANY COUNTY, NEW YORK</small>		<b>COVER SHEET</b> <small>TITLE: COVER SHEET</small>	
<b>L.H. BOHLER</b> <small>PROFESSIONAL ENGINEER NEW YORK LICENSE No. 071284 CONNECTICUT LICENSE No. 21854 VERMONT LICENSE No. 1084 MASSACHUSETTS LICENSE No. 42644 RHODE ISLAND LICENSE No. 72628</small>		<b>W.D. GOEBEL</b> <small>PROFESSIONAL ENGINEER NEW YORK LICENSE No. B050649ss0 CADCAD ID: B050649ss0 OF 19</small>		<small>SCALE: (H) NONE (V) NONE DATE: 09/12/06 DRAWN BY: SMV PROJECT No: B050649 CHECKED BY: CEB CAD ID: B050649ss0 CONSTRUCTION CHECK DATE REV. No. 11</small>	

ANY PERSON IS PROHIBITED FROM ALTERING ANYTHING ON THESE DRAWINGS AND/OR THE ACCOMPANYING SPECIFICATIONS, UNLESS IT IS UNDER THE WRITTEN DIRECTION OF A LICENSED PROFESSIONAL ENGINEER OF THE FIRM. IN THE EVENT SUCH ALTERATIONS ARE MADE, THE PROFESSIONAL ENGINEER OF THE FIRM MUST SIGN, SEAL, DATE AND DESCRIBE THE EXTENT OF THE ALTERATION ON THE DRAWINGS AND/OR THE SPECIFICATIONS. (THIS EDUCATION LAW SECTION 1708-2)

TOWN OF BETHLEHEM APPROVAL AREA

PROFESSIONAL ENGINEER  
NEW YORK LICENSE No. 63409  
NEW JERSEY LICENSE No. 27410  
PENNSYLVANIA LICENSE No. 1884  
CONNECTICUT LICENSE No. 17518  
MASSACHUSETTS LICENSE No. 37025

RHODE ISLAND LICENSE No. 72628