


**PHASE IV
 COTTAGES**

Slingerlands, New York

Consultants
 Civil:
Brett Steenburgh, P.E. P.L.L.C.
 2832 Rosendale Road, Niskayuna, NY 12309
 Phone: (518) 385-0675 Fax: (518) 631-9431
 Landscape Architect:
Miller Associates
 169 Haviland Road, Queensbury, NY 12804
 Phone: (518) 792-4958 Fax: (518) 792-5511

Owner
Beechwood Inc.
 2212 Burdett Avenue, Troy, NY 12180

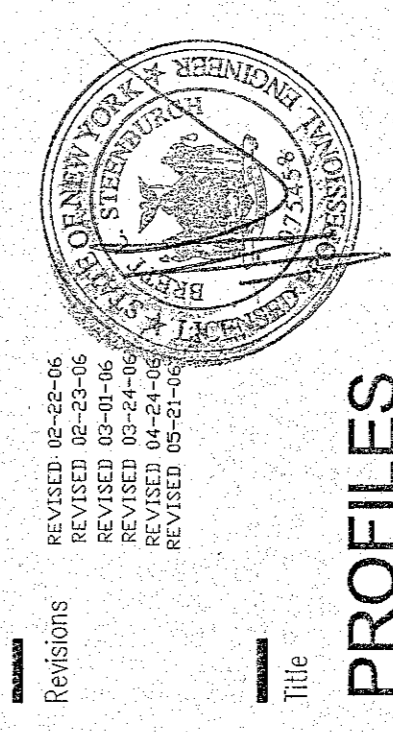


PROFILES

Revisions
 REVISED 05-22-06
 REVISED 05-23-06
 REVISED 05-24-06
 REVISED 05-25-06


Drawing Number

C-103A

Date: **AUGUST 5, 2004**

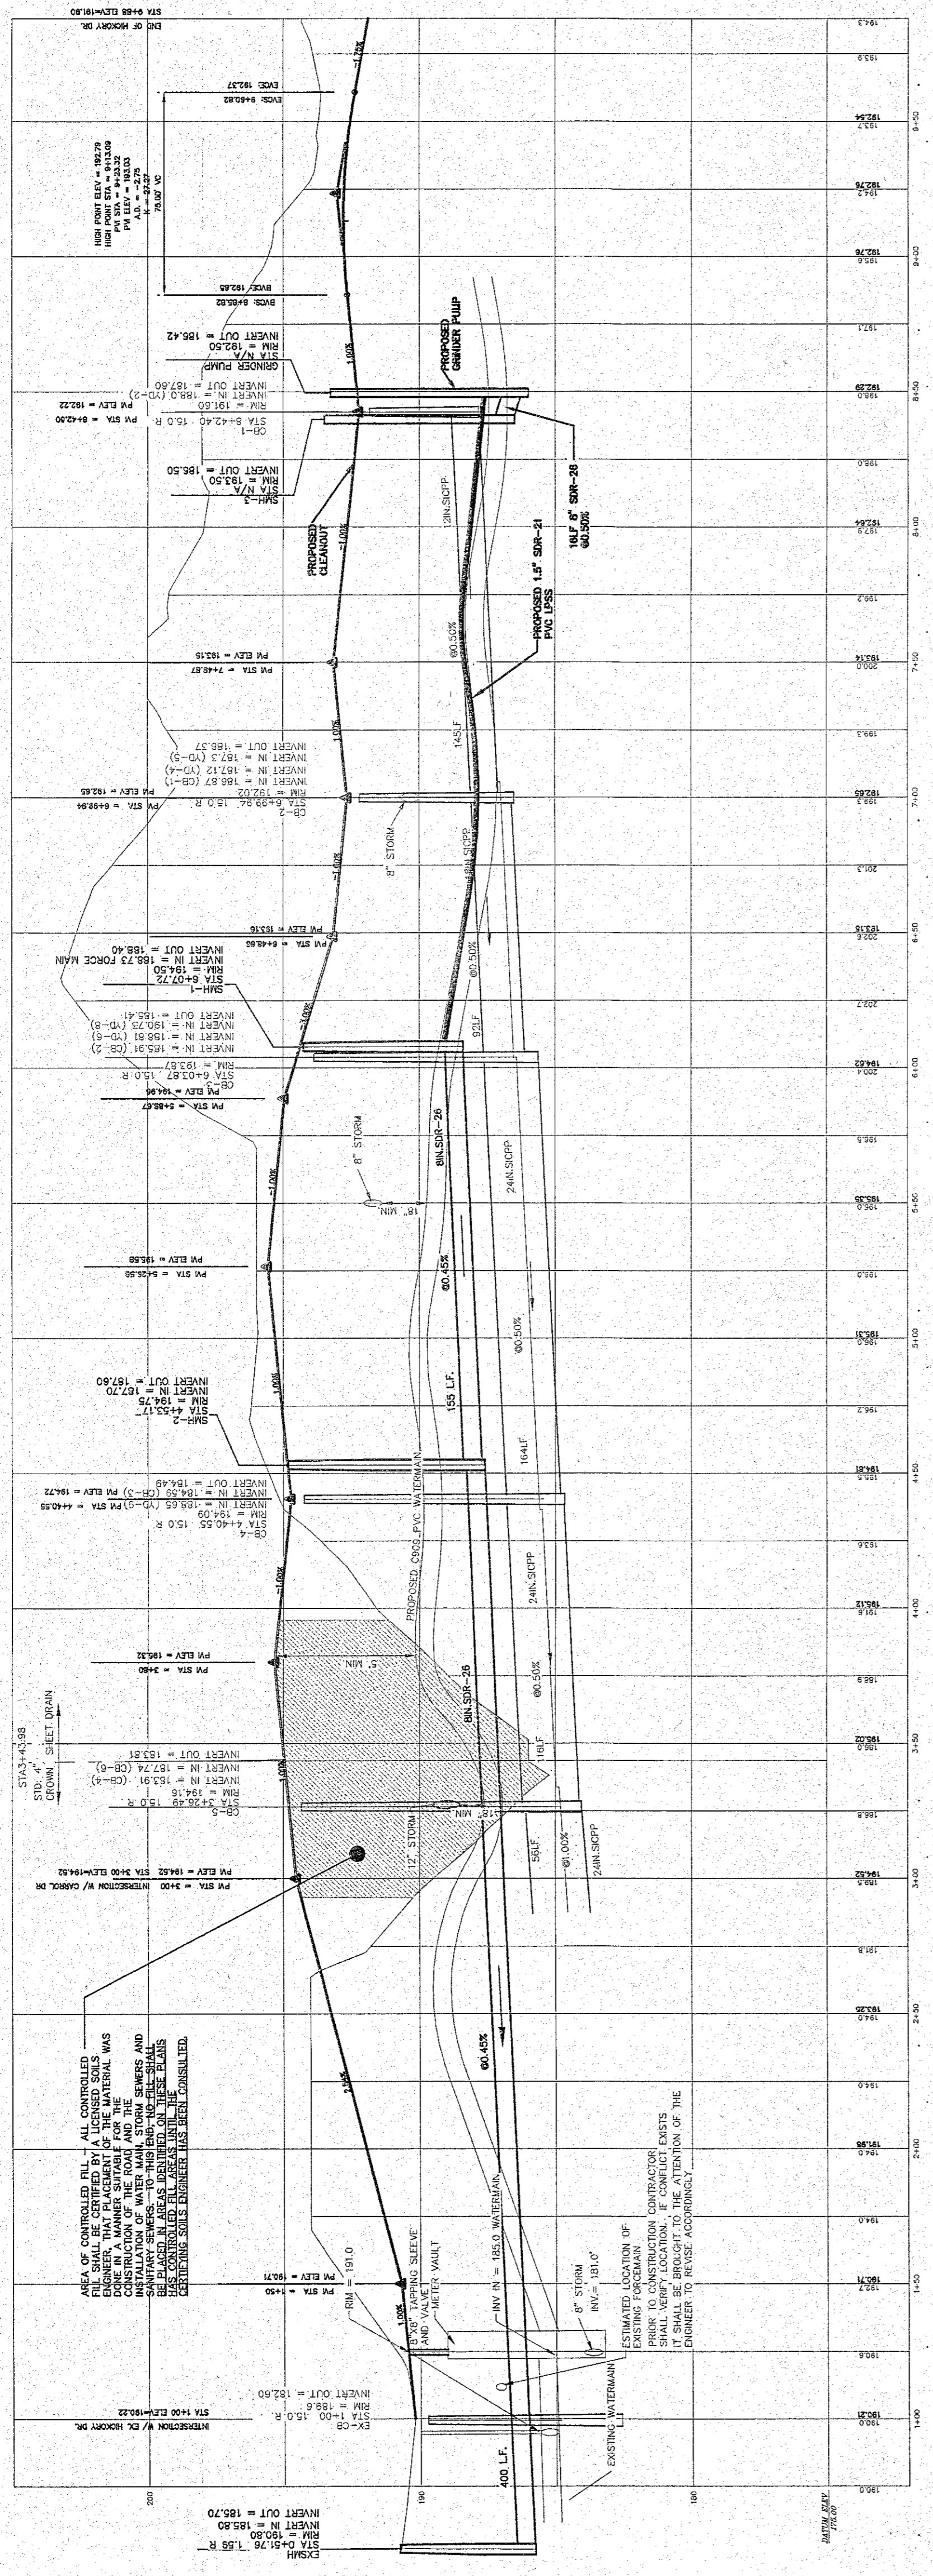


HICKORY DR. (PRIVATE)

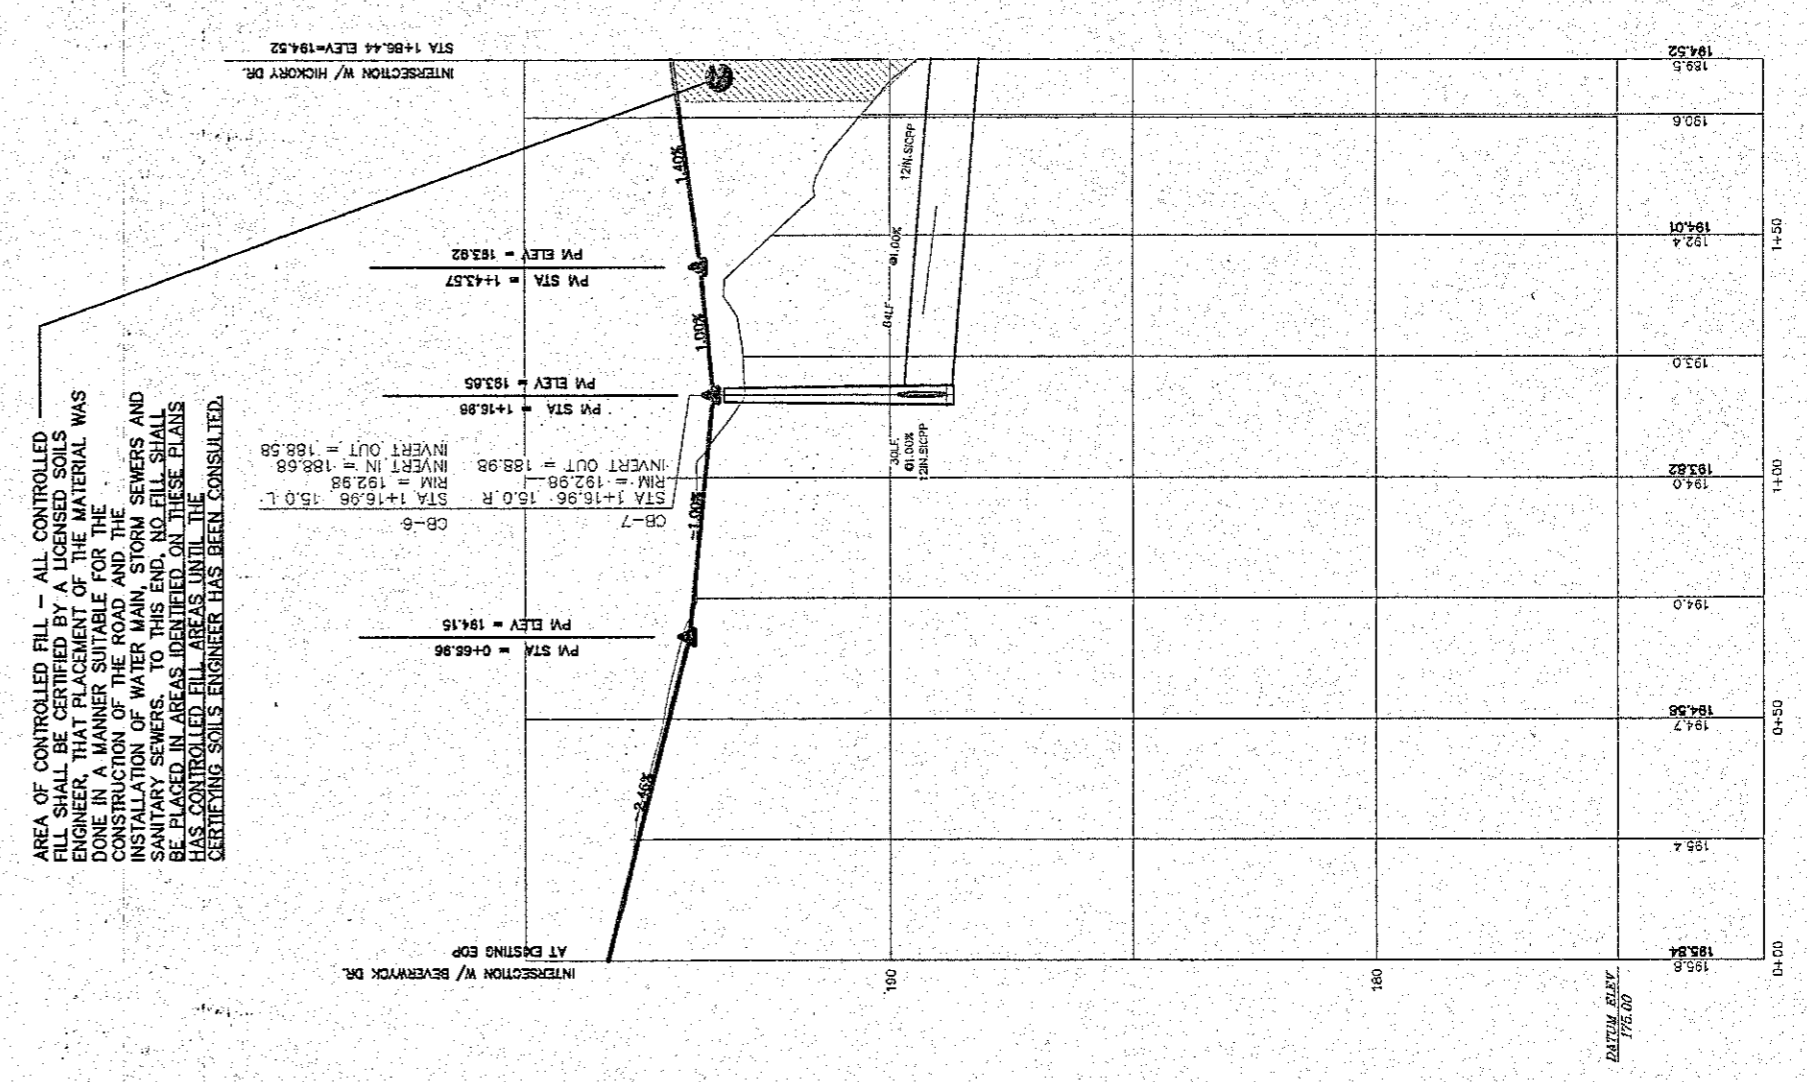

CARROL RIDGE DR. (PRIVATE)

**NOTE: ALL SHOP DRAWINGS SHALL BE SUBMITTED
 TO THE TOWN OF BETHLEHEM FOR REVIEW**

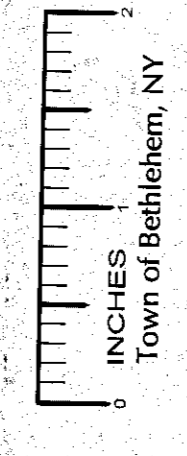

PLANNING BOARD
 TOWN OF BETHLEHEM
 ALBANY COUNTY, NEW YORK
 This plan APPROVED subject to such
 conditions as are stated in Building
 Project Approval (B/P/A)
 No. 04-0026 Dated 8-2-04
 Approved by: [Signature]
 Title: [Title]
 Date: 7/1/04

**SCALE HORIZONTAL: 1"=40'
 VERTICAL: 1"=4'**

TOWN OF BETHLEHEM APPROVAL