

**PHASE IV
 COTTAGES**

Beverwyck, Inc.
 40 Autumn Drive
 Slingerlands, New York 12159

Consultants
 CIVIL:
 Brett Steenburgh, P.E., P.L.L.C.
 2052 Rosendale Road, Niskayuna, NY 12304
 Phone: (518) 565-0675
 Landscape Architect:
 Miller Associates
 164 Haviland Road, Queensbury, NY 12304
 Phone: (518) 742-4858 Fax: (518) 742-8311

Revisions
 REVISED 06-16-05

-FOR REFERENCE ONLY-


**EXTERIOR
 ELEVATIONS**

Do not work drawings - see dimensions
 above, verify all dimensions on site. No
 liability is assumed for errors. © 2005
 Copyright 2005 Angerme Architects, P.C.
 All rights reserved. A permit shall be
 obtained from the local authority having
 jurisdiction before any construction begins.

Drawing Number


A-201

Date: APRIL 17, 2006

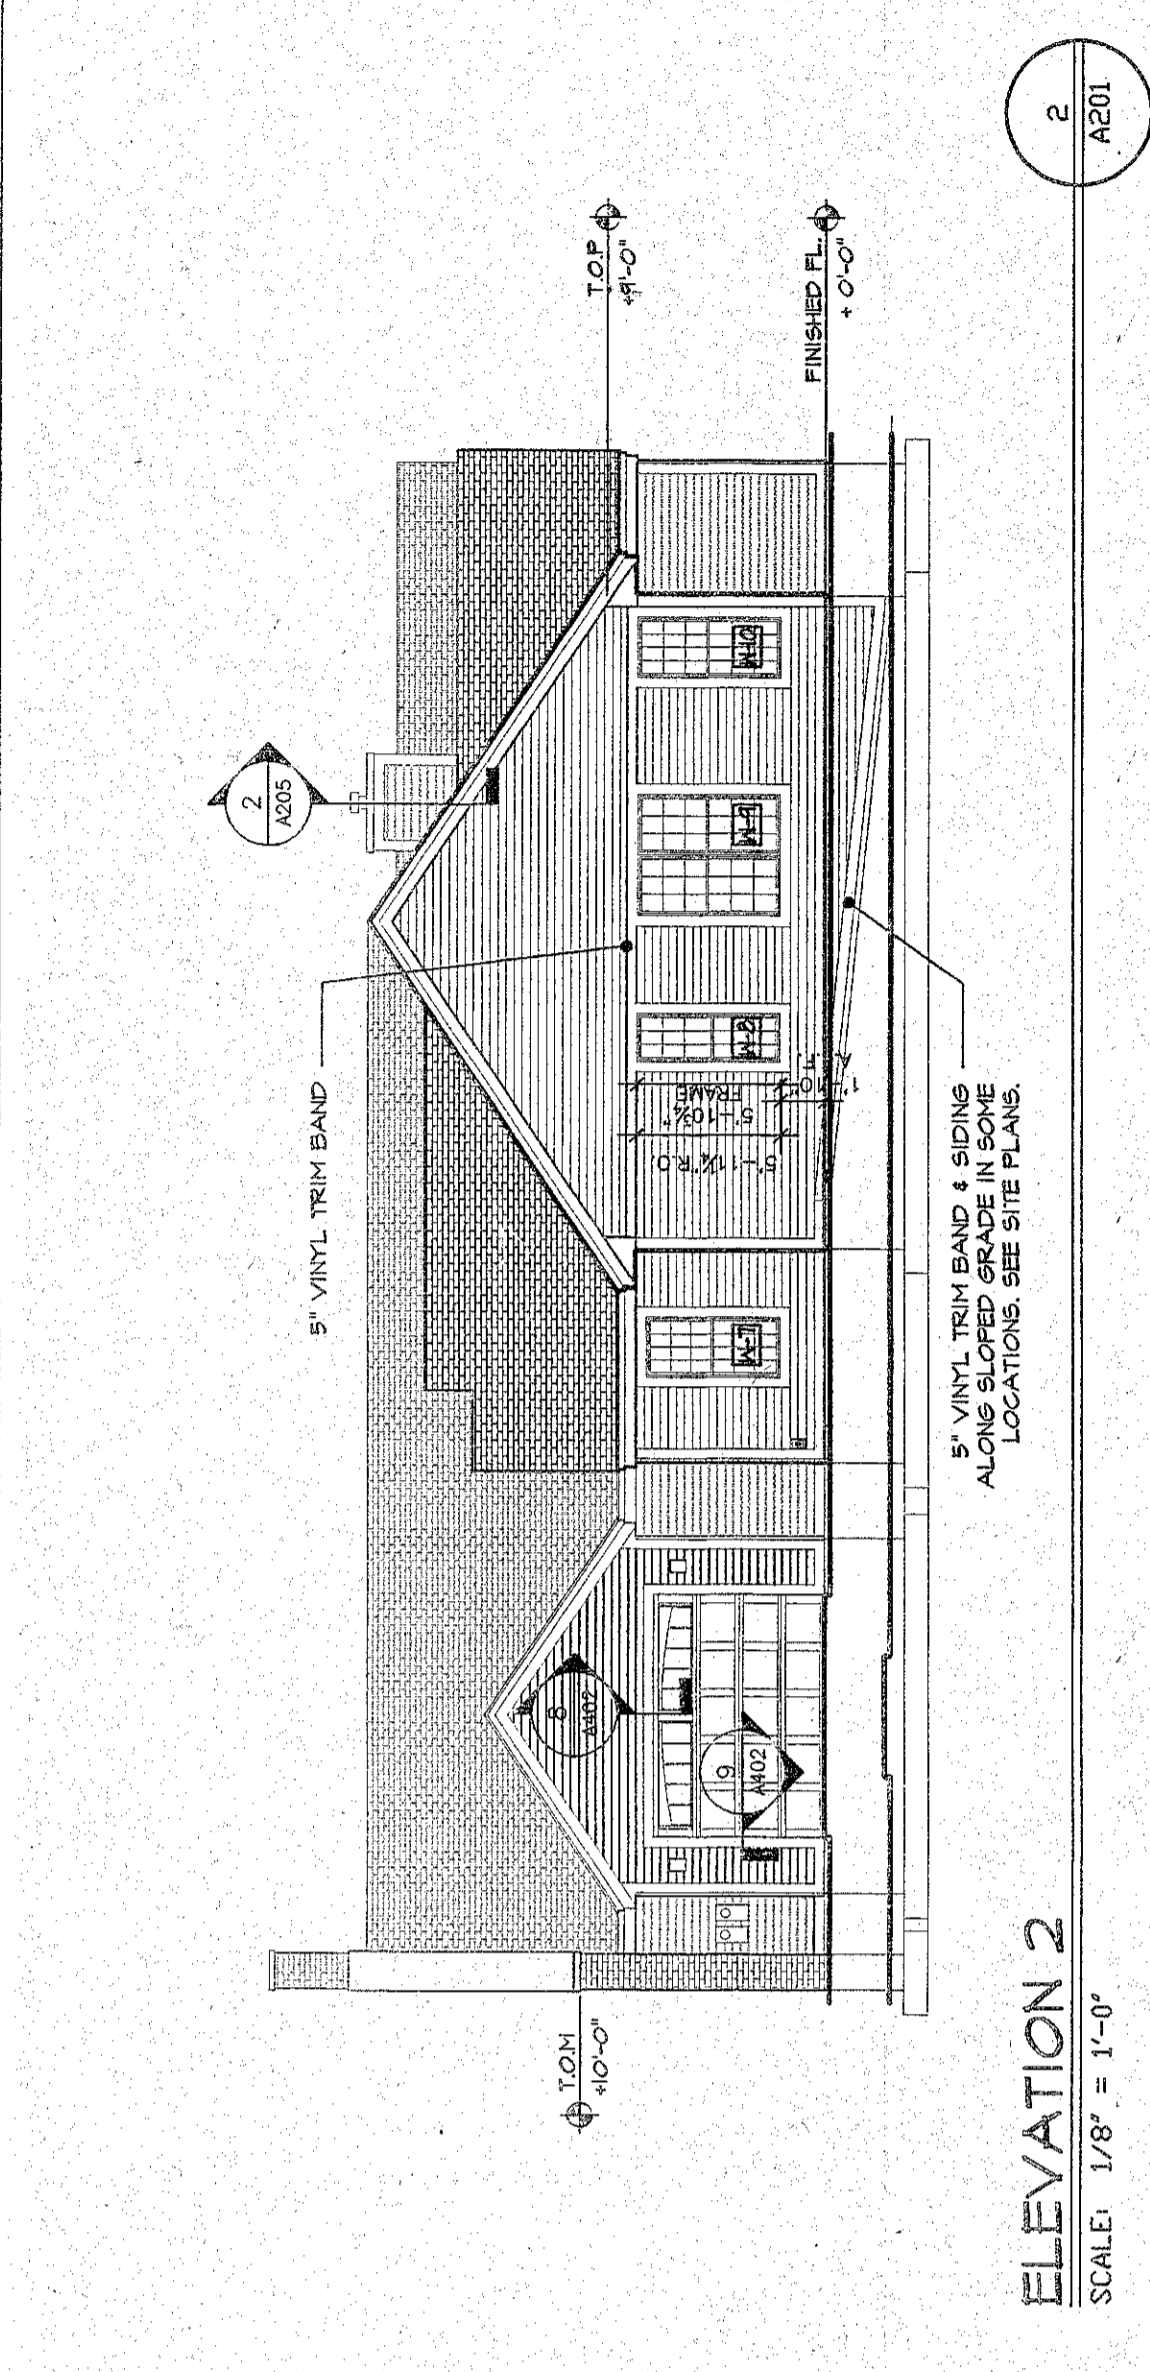


ELEVATION 1
 SCALE: 1/8" = 1'-0"

1
 A201

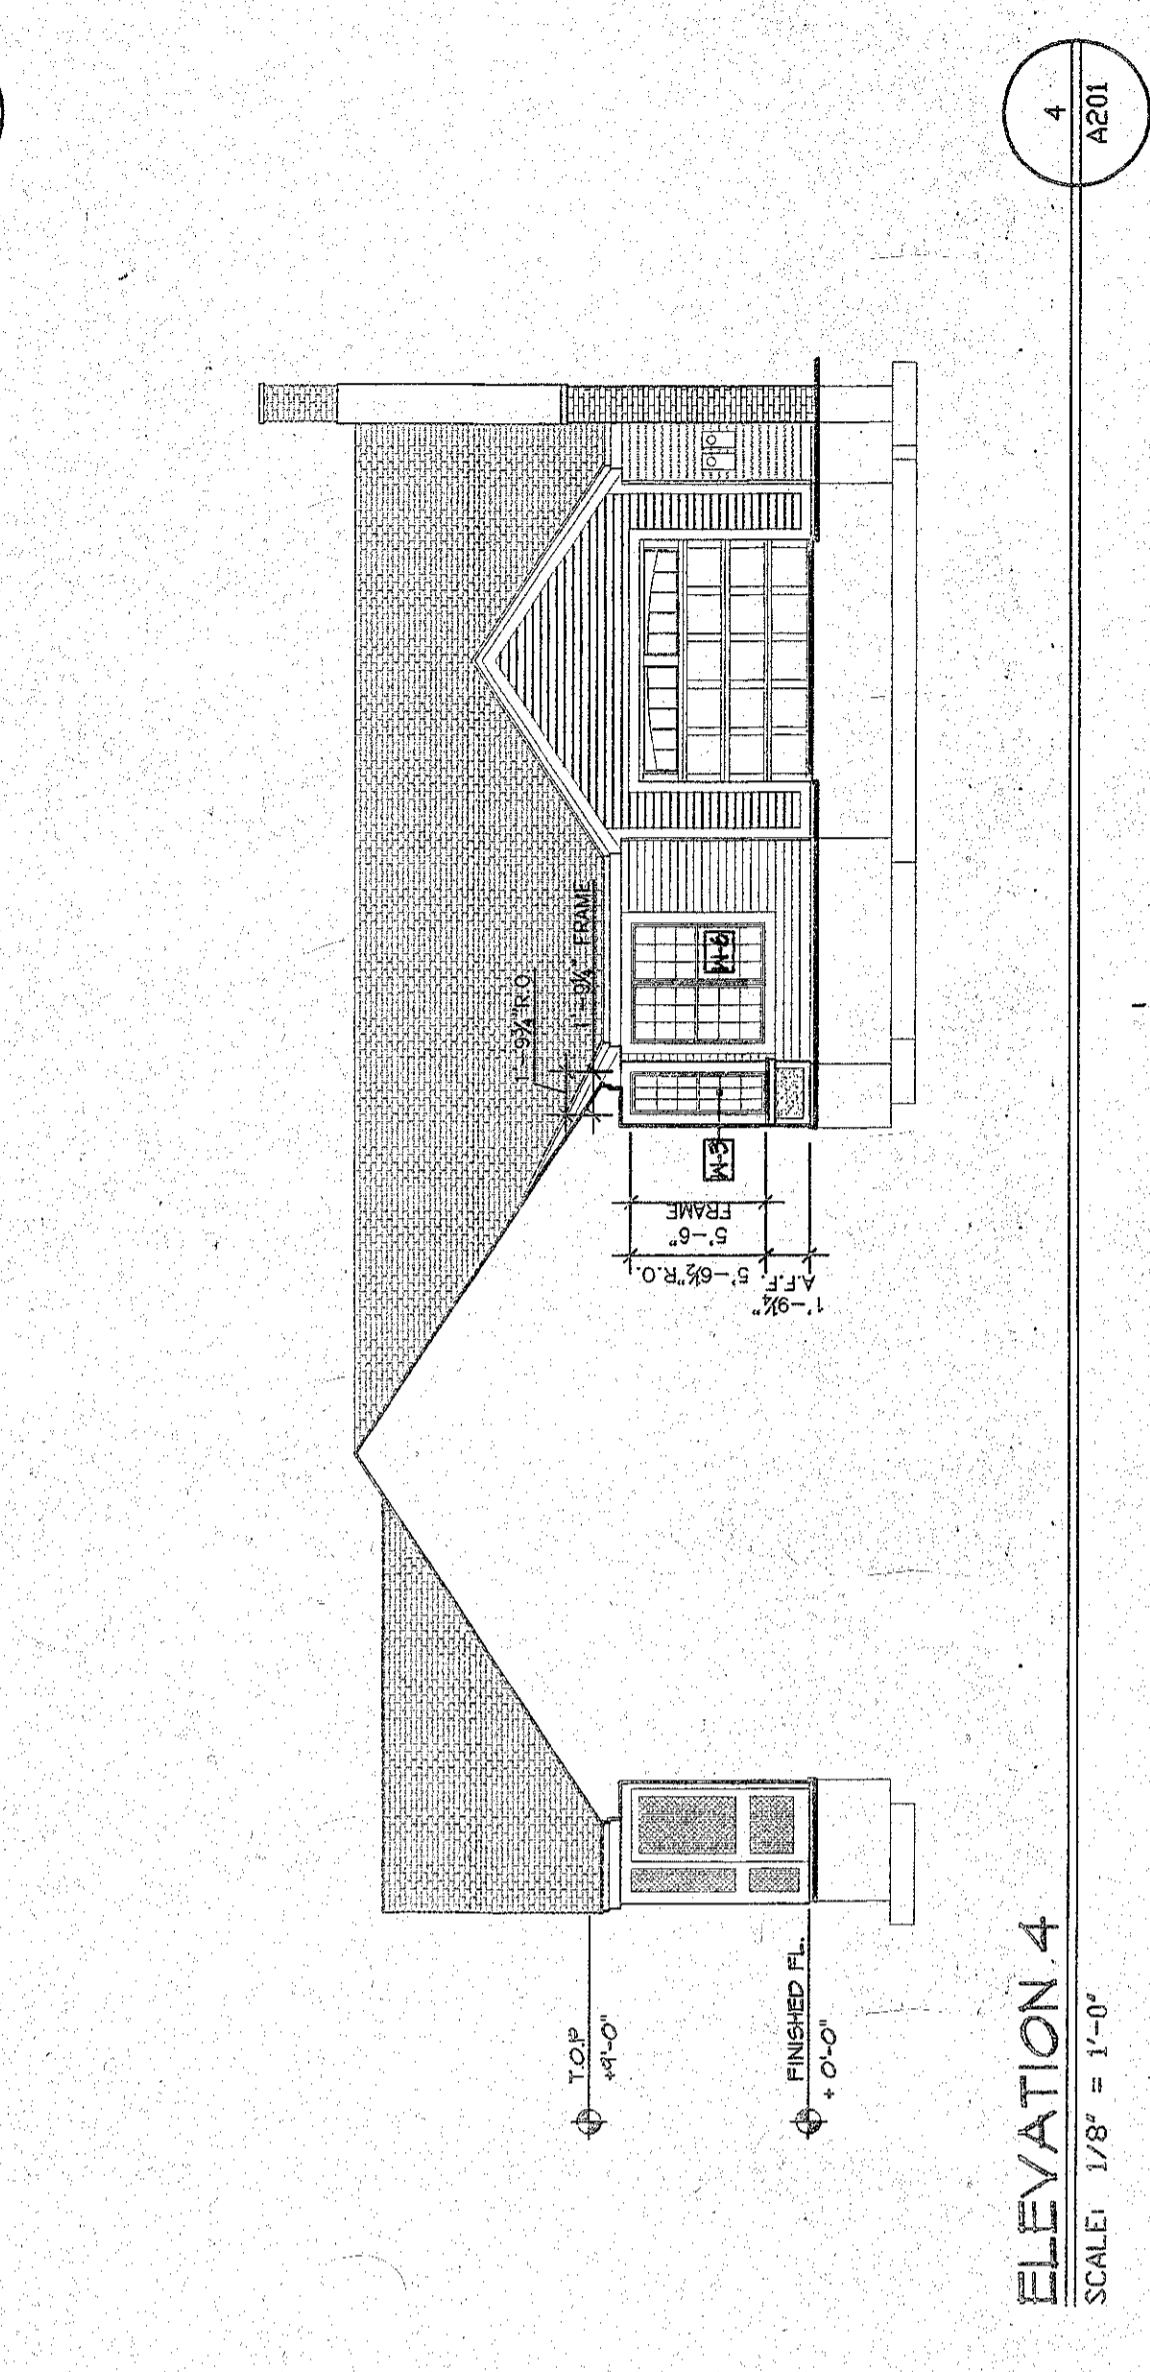


ELEVATION 2
 SCALE: 1/8" = 1'-0"

2
 A201

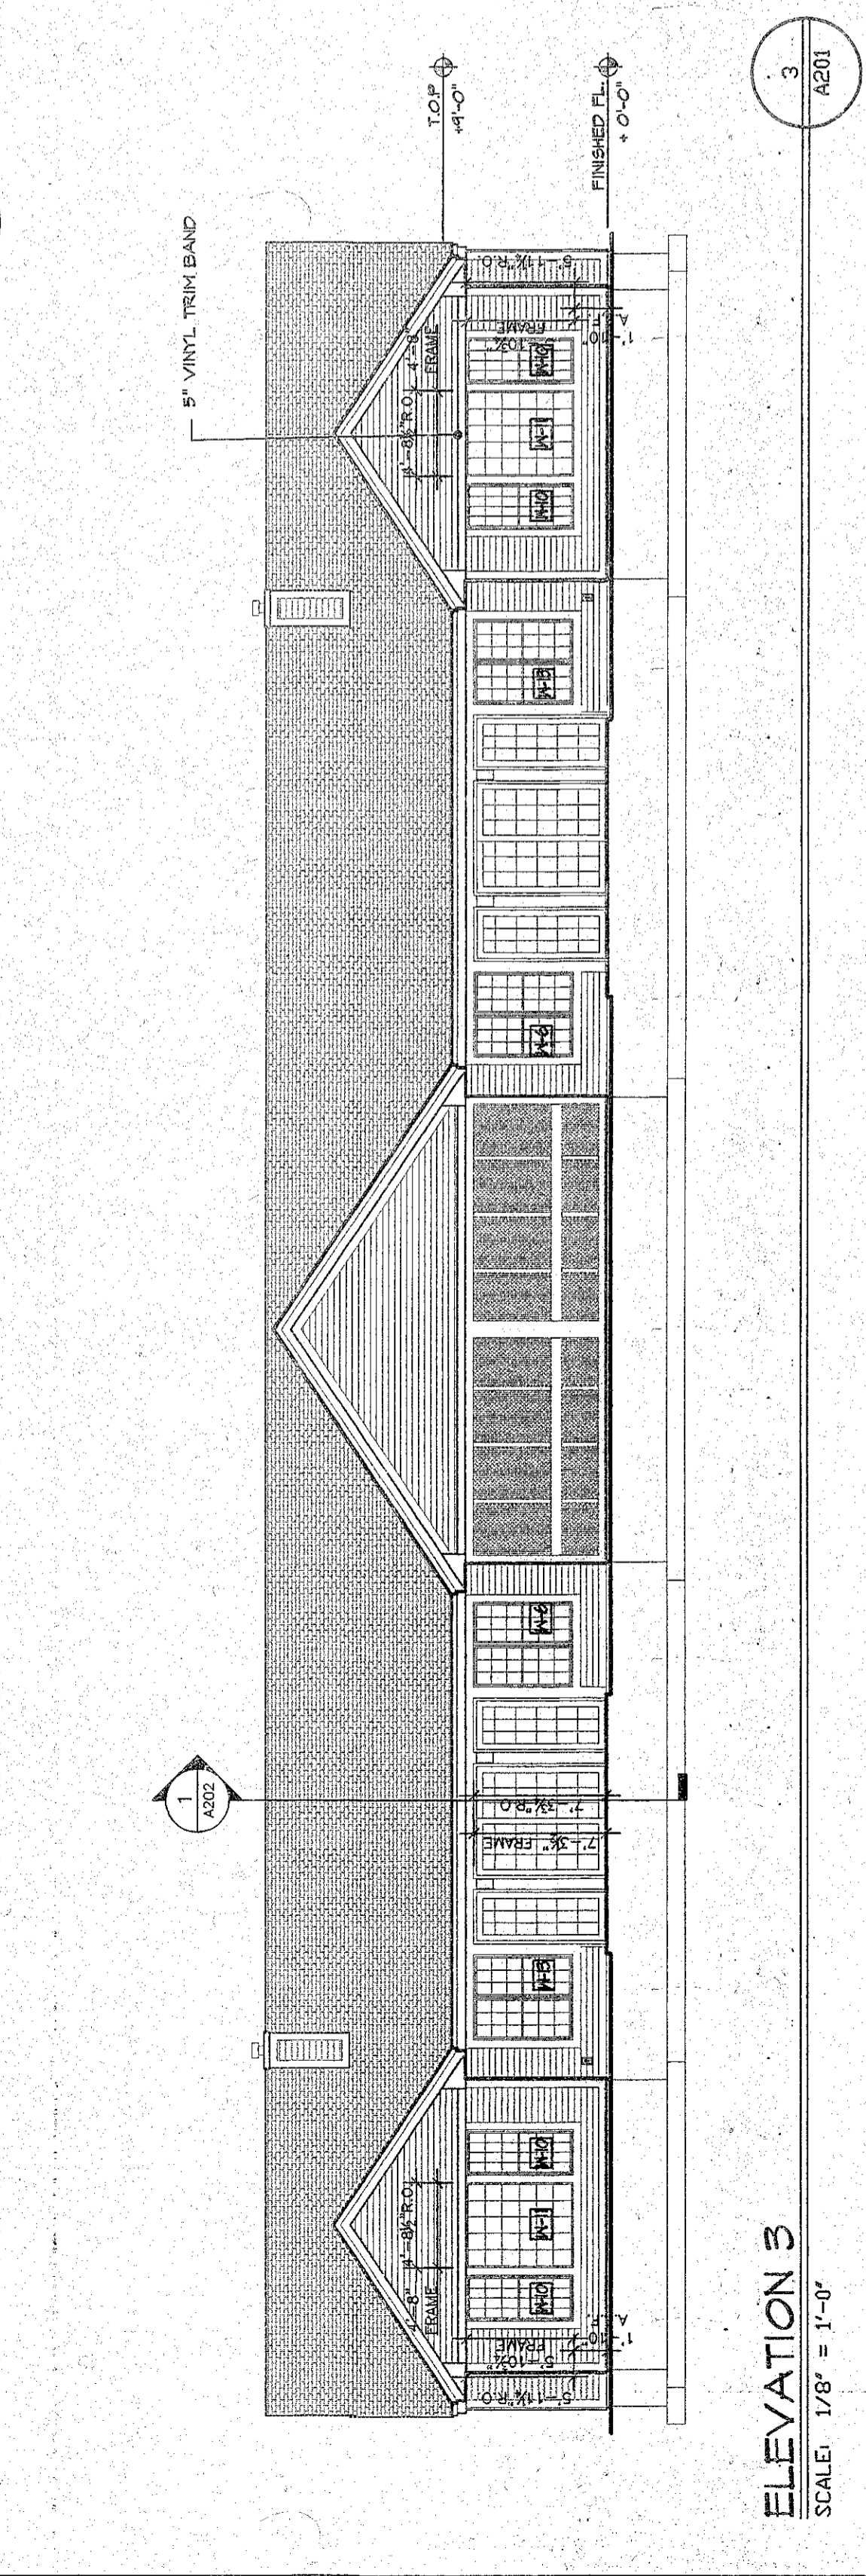


ELEVATION 3
 SCALE: 1/8" = 1'-0"

3
 A201

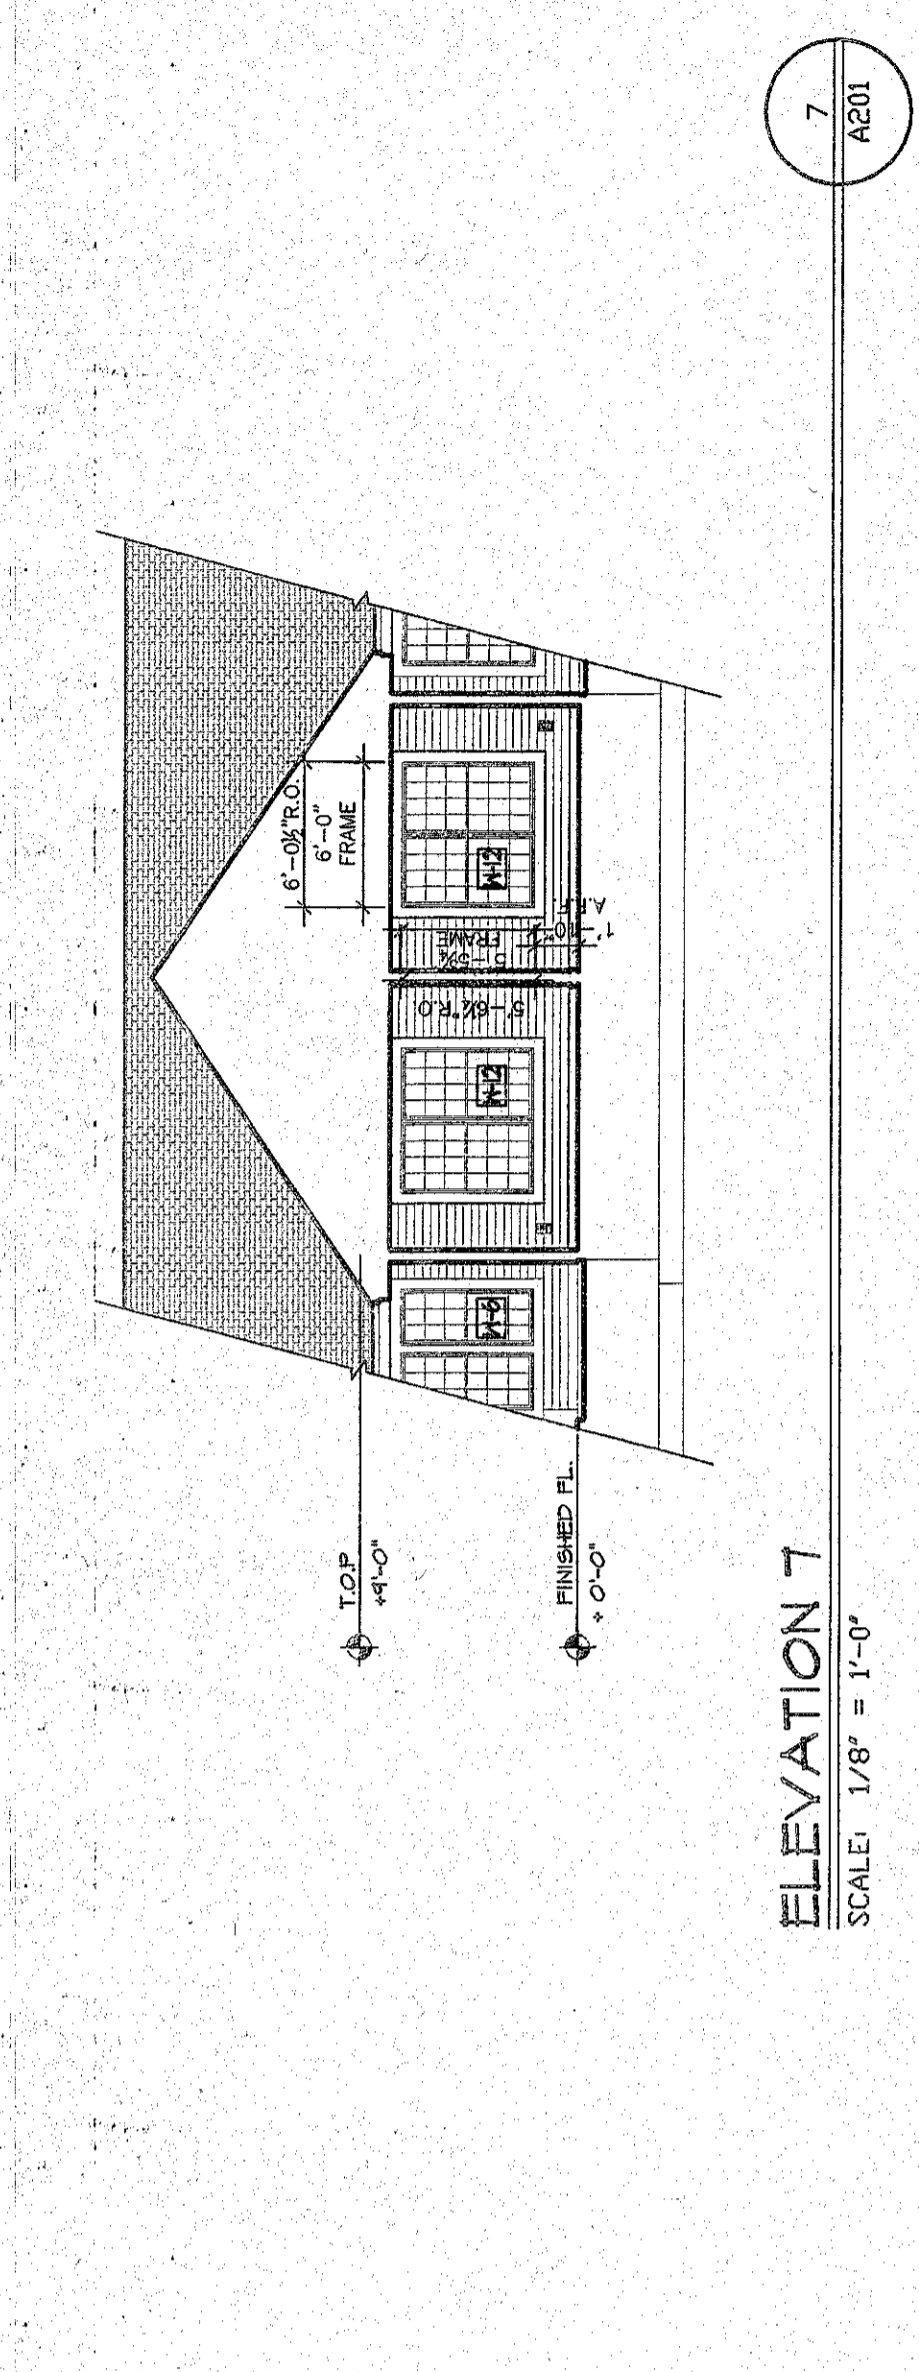


ELEVATION 4
 SCALE: 1/8" = 1'-0"

4
 A201

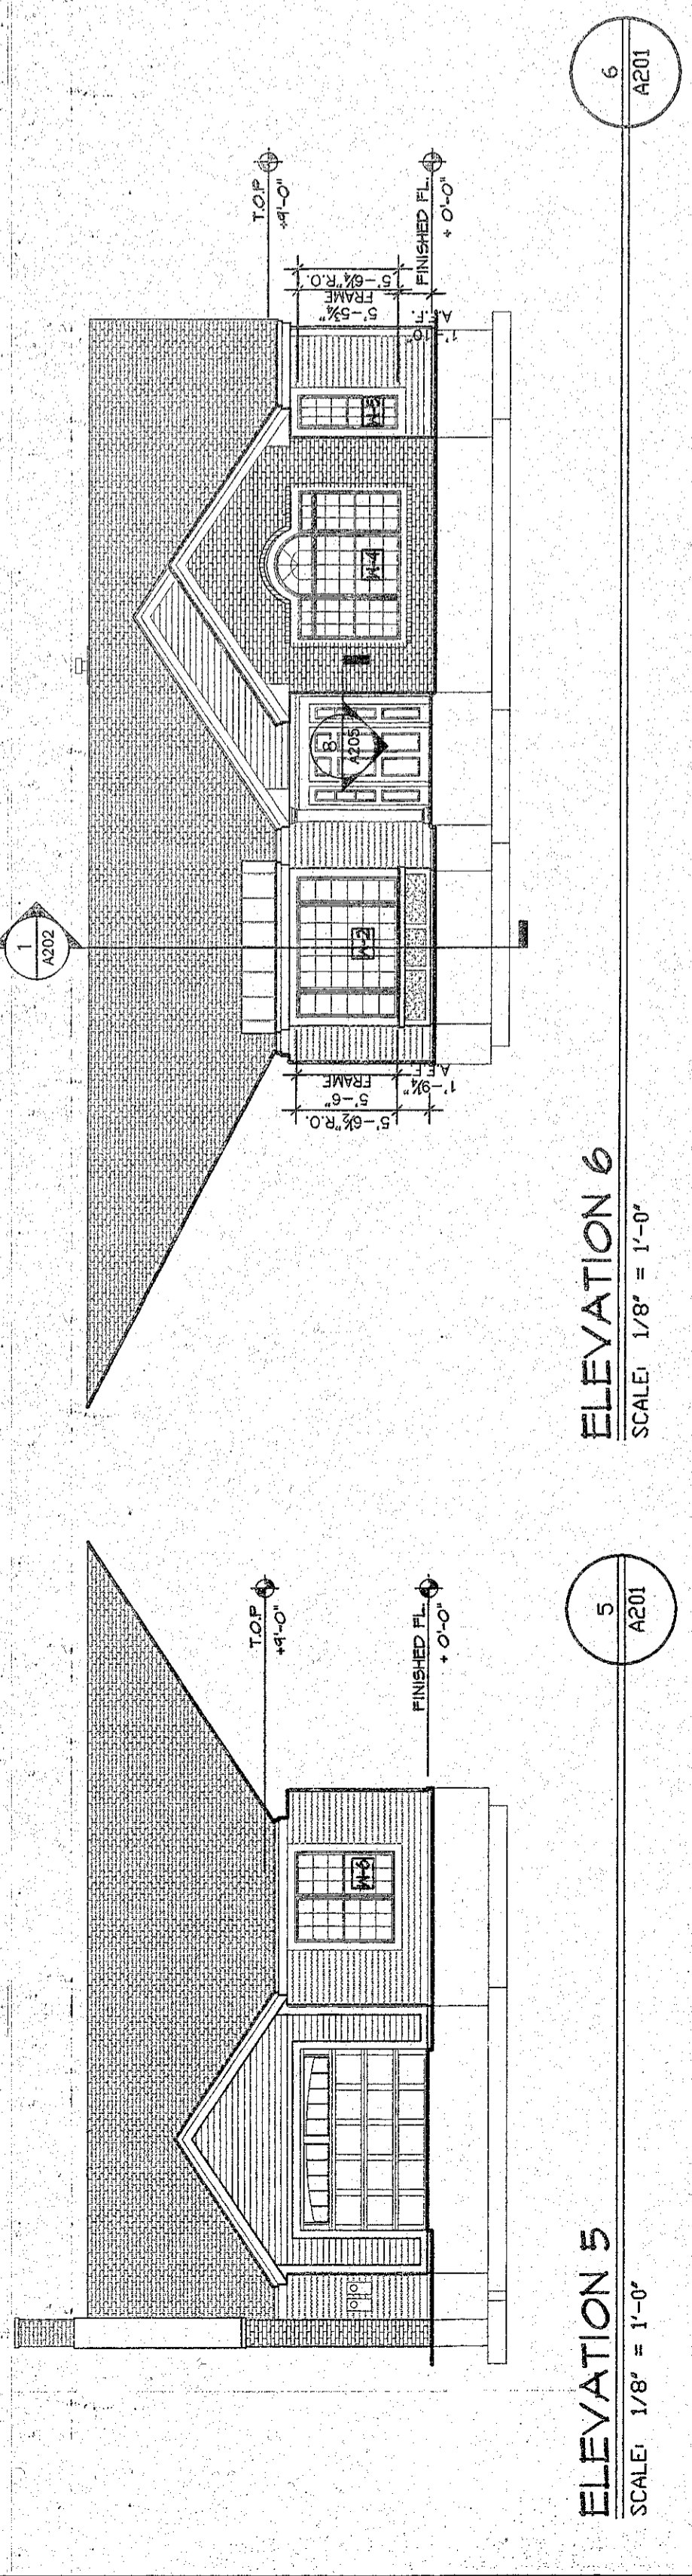


ELEVATION 5
 SCALE: 1/8" = 1'-0"

5
 A201

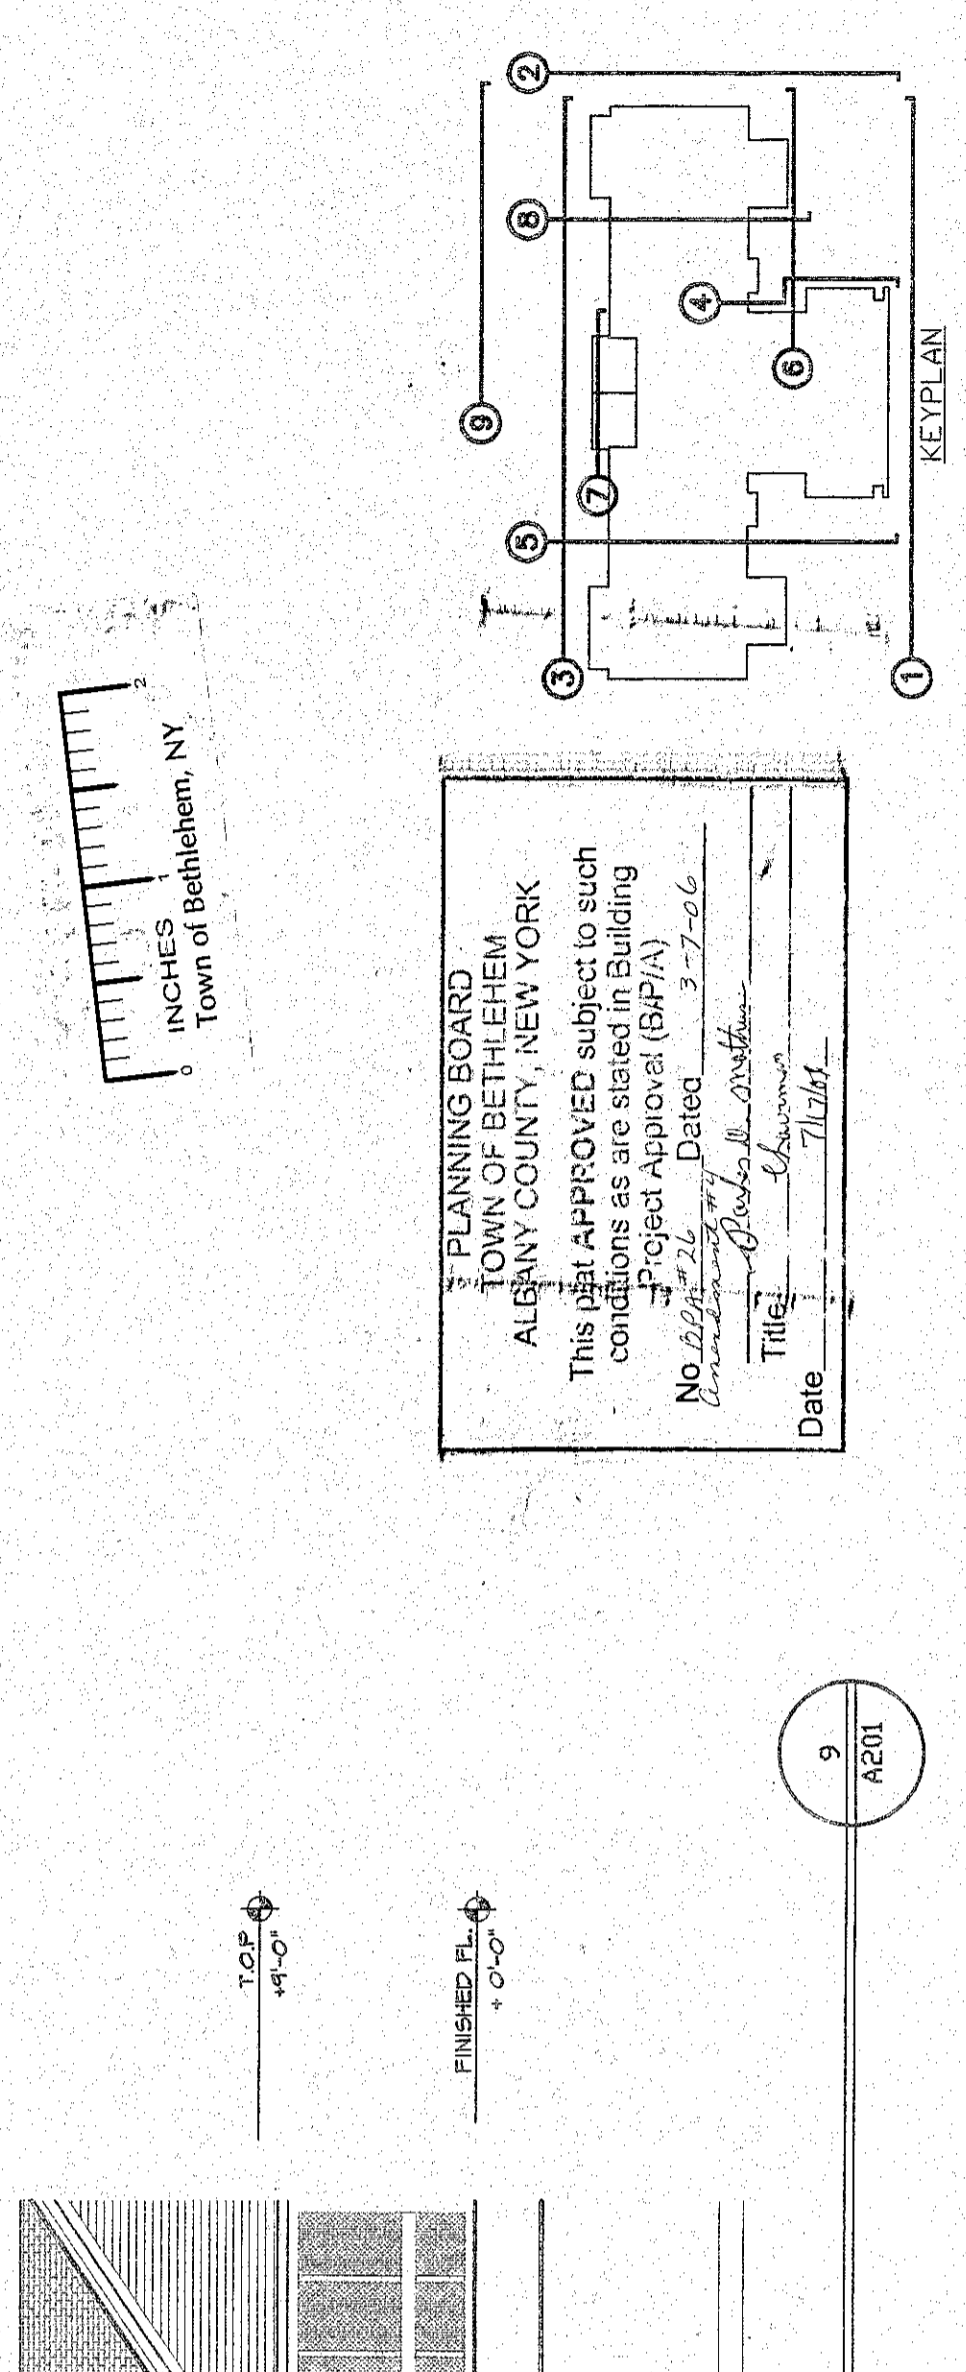


ELEVATION 6
 SCALE: 1/8" = 1'-0"

6
 A201

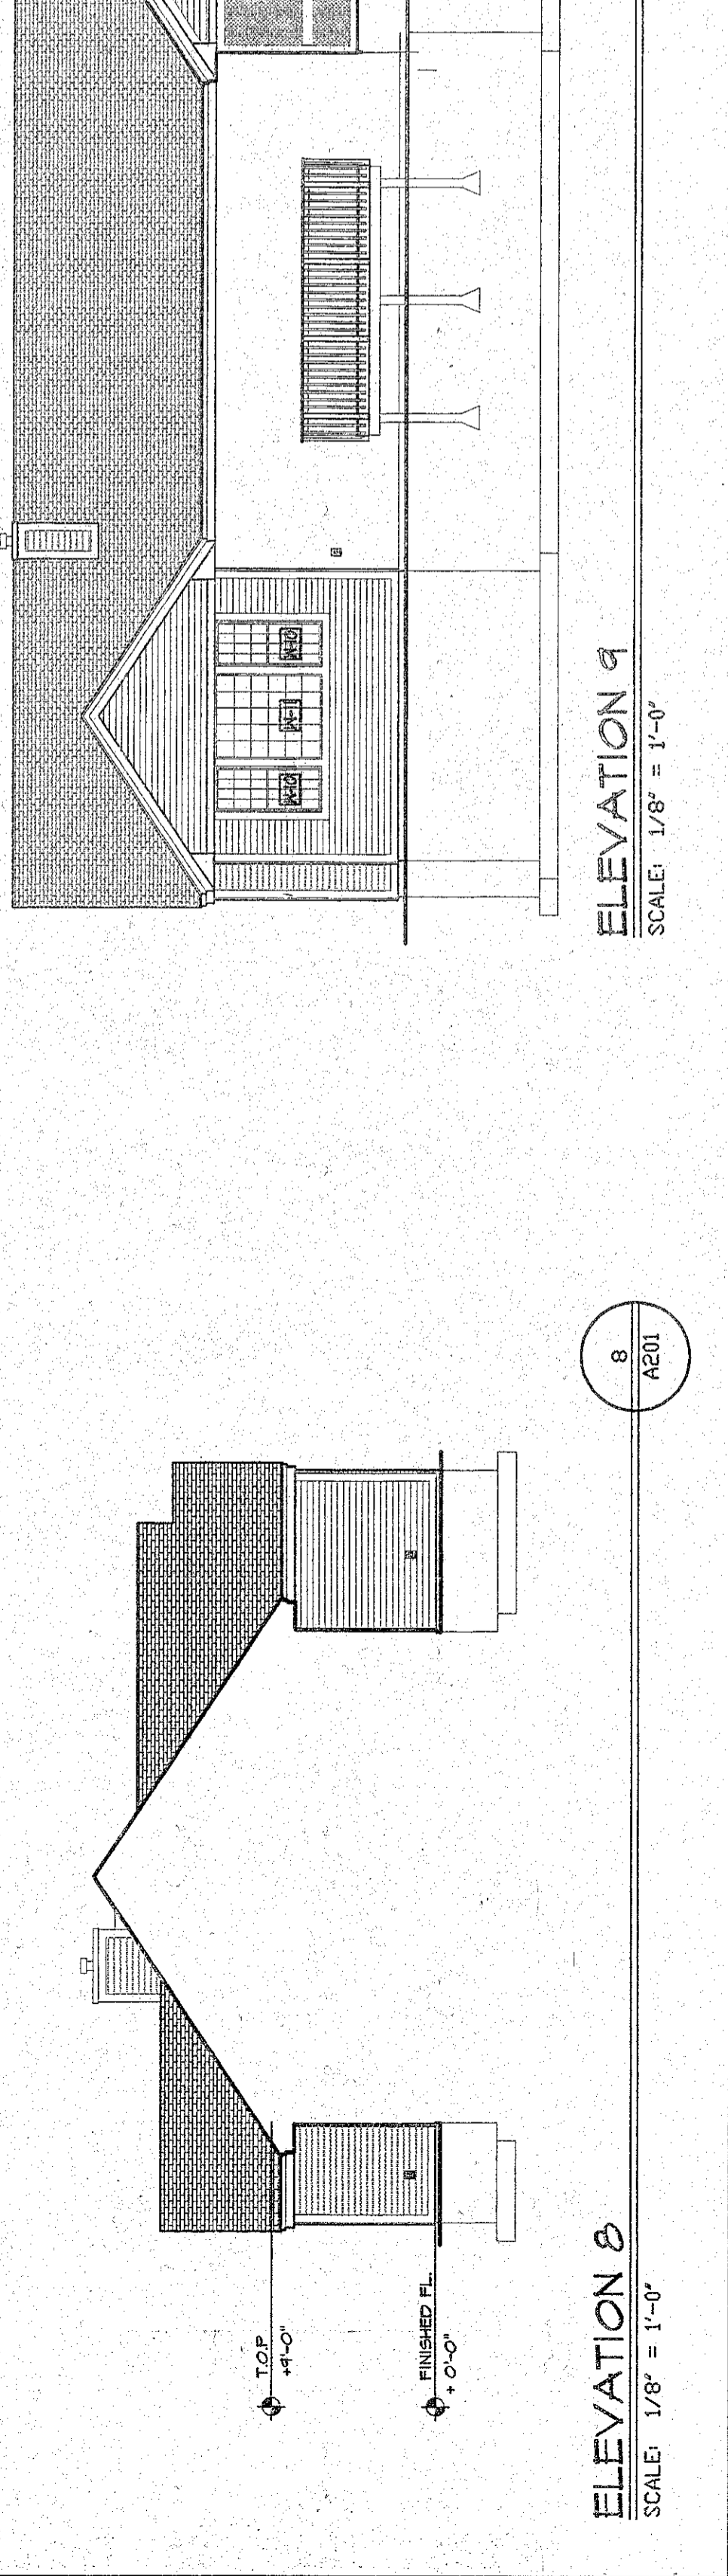


ELEVATION 7
 SCALE: 1/8" = 1'-0"

7
 A201

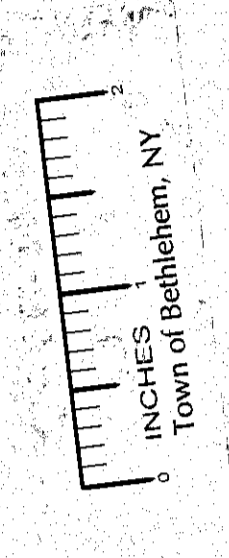

**TOWN OF BETHLEHEM
 PLANNING BOARD**
 ALBANY COUNTY, NEW YORK
 This plan APPROVED subject to such
 conditions as are stated in the Building
 Department's Report of Approval (BPA) on
 3/27/06
 Date: 3/27/06
 Title: Cottages
 7/1/06

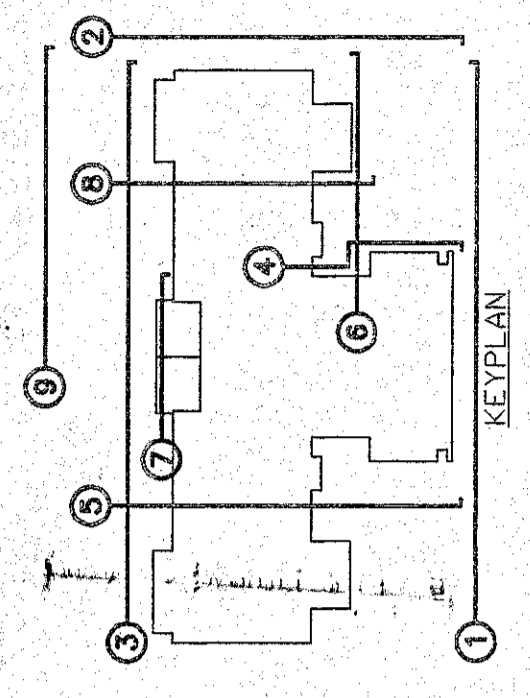

ELEVATION 8
 SCALE: 1/8" = 1'-0"

8
 A201

ELEVATION 9
 SCALE: 1/8" = 1'-0"

9
 A201