

LEGEND

- = PROPOSED DECIDUOUS STREET TREE REFER TO SCHEDULE FOR SPECIES
- = PROPOSED CONIFEROUS STREET TREE REFER TO SCHEDULE FOR SPECIES
- = EXISTING TREE LINE
- = PROPOSED TREE LINE

NOTE

PROPOSED TREE LOCATIONS ARE APPROXIMATE AND MAY BE REASONABLY FIELD ADJUSTED TO AVOID CONFLICTS WITH UTILITIES AND DRIVEWAYS

EVERGREEN TREE

EVERGREEN TREE: GROUND LINE TO BE THE SAME AS EXISTING AT THE NURSERY.

HOSE GUARD - NEW 1/2" REINFORCED RUBBER OR PLASTIC HOSE - ALL ONE COLOR

CUT AWAY ALL PLASTIC COVERINGS AND ALL NYLON CORD

TURNBUCKLES 6 1/2" GALVANIZED OR CADMIUM PLATED STEEL, FITTED W/ SCREWS

GUYING CABLES MIN. 3 STRAND 3/16" STEEL CABLE - 3 PER TREE

1" OF 1" PVC PIPE
CEDAR STAKE 2"x2"x24"

DECIDUOUS TREE

NOTE: WRAP DECIDUOUS TREES OVER 1" CAL W/ BURLAP OR ASPHALTING KRINKLE DRAFT TREE WRAP

DECIDUOUS TREE-PRUNE BACK 1/4" ON-SITE SPRAY WITH ANTIDESICCANT ACCORDING TO MANUFACTURER'S INSTRUCTIONS-IF FOLIAGE IS PRESENT DOUBLE STRAND OF 10 GAUGE GALVANIZED WIRE TWISTED


2 1/2" DIA-8" LONG CEDAR STAKE WITH NOTCHED END (5" EXPOSED)-2 PER TREE

4" SHREDDED BARK MULCH

PLANTING MIX (TO BE PREPARED OUTSIDE PLANTING PIT)

FOLD BACK BURLAP FROM TOP OF BALL

LOOSEN SUBSOIL AT BASE W/ SPADE

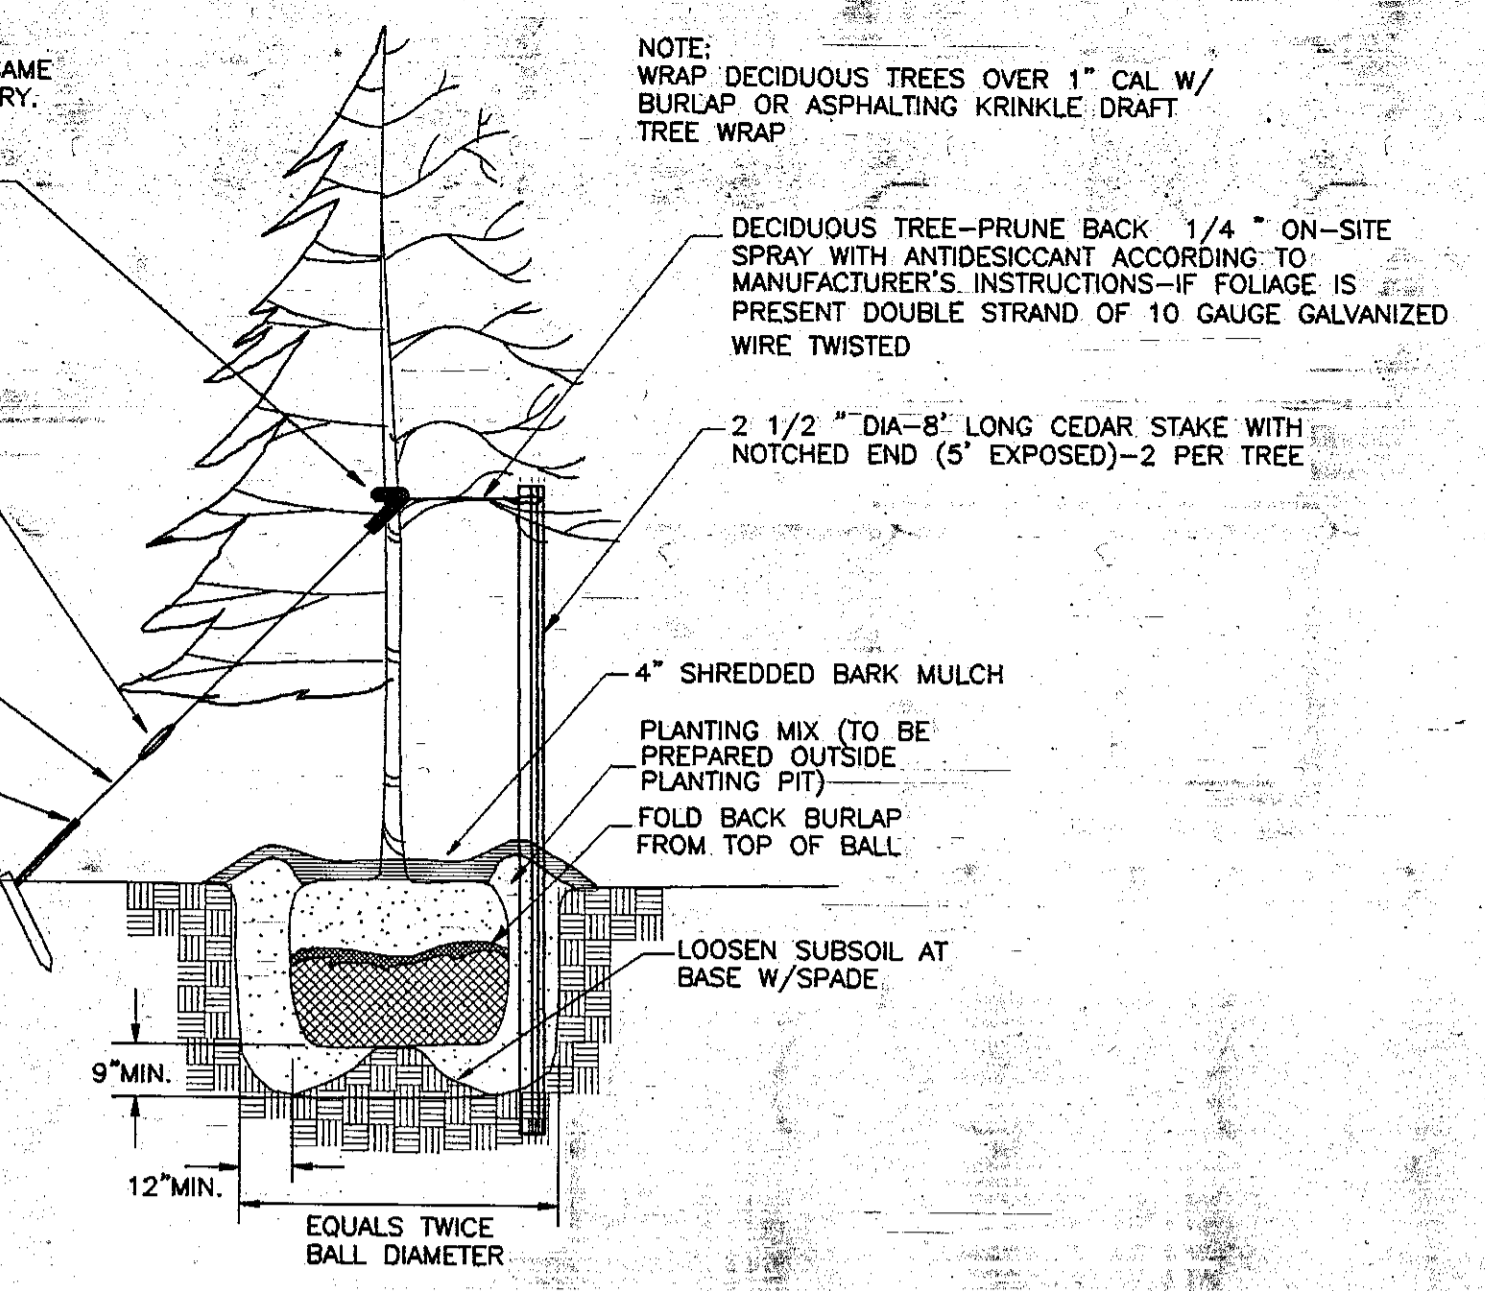


1 PLANTING DETAIL
SCALE: NONE
CROSS REFERENCE: NONE

PLANT LIST

KEY	BOTANICAL NAME	COMMON NAME	SIZE	QUANTITY	CONDITION	REMARKS
A	FRAXINUS PENNSYLVANICA	GREEN ASH	2 1/2"-3" CAL.	40	B&B	
B	ABIES BALSAMEA	BALSAM FIR	8'-10' HT	10	B&B	
C	MALLUS PRANIFRIFR	PRANIFRIFR CRAB	2 1/2"-3" CAL.	13	B&B	
H	QUERCUS TRACANTHOS 'SHADEMASTER'	THORNLESS HONELOCUST	2 1/2"-3" CAL.	33	B&B	
L	TILIA CORDATA	LITTLELEAF LINDEN	2 1/2"-3" CAL.	48	B&B	
M	ACER SACCHARUM	SUGAR MAPLE	2 1/2"-3" CAL.	40	B&B	
O	QUERCUS RUBRA	RED OAK	2 1/2"-3" CAL.	36	B&B	
P	PICEA ABIES	NORWAY SPRUCE	8'-10' HT	12	B&B	
R	ACER RUBRUM	RED MAPLE	2 1/2"-3" CAL.	41	B&B	25' O.C. MIN
U	PINUS AUSTRIAN	AUSTRIAN PINE	8'-10' HT	25	B&B	20' O.C.
W	QUERCUS ALBA	WHITE OAK	2 1/2"-3" CAL.	37	B&B	


B&B = BALLED & BURLAPPED
CAL = CALIPER

NOTE:
ALL TREE SIZES ARE MINIMUM AT TIME OF PLANTING

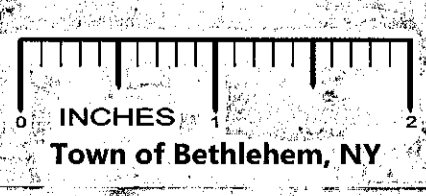

Town of Bethlehem, NY

APPLICANT/OWNER/DEVELOPER
SLINGERLANDS GROUP, LTD.
835 KENWOOD AVENUE
SLINGERLANDS, NY 12159

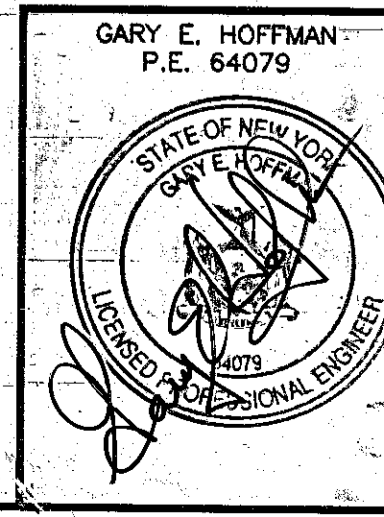

DATE	REVISIONS RECORD/ DESCRIPTION	DRAFTER	CHECK	APPR.	UNAUTHORIZED ALTERATION OR ADDITION TO THIS DOCUMENT IS A VIOLATION OF SECTION 7209 SUBDIVISION 2 OF THE NEW YORK STATE EDUCATION LAW.
7/9/98	REVISIONS PER T/O BETHLEHEM 6/4/98 LETTER	JAM	GEH		
2/31/99	REVISIONS PER T/O BETHLEHEM 3/18/99 LETTER	JAM	GEH		
5/18/99	REVISIONS PER T/O BETHLEHEM 5/13/99 LETTER	JAM	GEH		
5/27/99	REVISIONS PER T/O BETHLEHEM 5/26/99 LETTER	JAM	GEH		

PLANTING PLAN
DOWERSKILL VILLAGE
PLANNED RESIDENCE DISTRICT NO. 4, SECTION 3

TOWN OF BETHLEHEM ALBANY COUNTY, NY

PROJ. NO: 93.2699
50 CENTURY HILL DRIVE, P.O. BOX 727, LATHAM, NY 12110
518.786.7400 * FAX 518.786.7299

C.T. MALE ASSOCIATES, P.C.
ARCHITECTURE & BUILDING SYSTEMS ENGINEERING • CIVIL ENGINEERING
ENVIRONMENTAL SERVICES • SURVEY & LAND INFORMATION SERVICES

SCALE: 1" = 100'
SHEET 9 OF 36
DATE: APRIL 2, 1998
DWS. NO: 90-435R

C.D. 001, FEE NAME: 9-PLANTING