



1
28
**PLAN - BRIAR RIDGE PL
STA 0+00 TO STA 6+58.06**
SCALE: 1" = 50'
CROSS REFERENCE: NONE

NOTES


1. ALL UNDERGROUND UTILITIES ARE SHOWN IN THEIR RELATIVE POSITION AND ARE FOR INFORMATION ONLY. THEIR EXACT LOCATION SHALL BE CHECKED AT THE SITE BEFORE CONSTRUCTION BEGINS.
2. SEWER MAINS & LATERALS IN RELATION TO WATER MAINS & LATERALS, WHERE POSSIBLE, SHALL BE LAID AT LEAST 10 FEET HORIZONTALLY FROM ANY EXISTING OR PROPOSED WATER MAIN OR LATERAL. WHEN SEWER & WATER MUST CROSS, A VERTICAL SEPARATION SHALL BE MAINTAINED TO PROVIDE 12" BETWEEN TOP OF SEWER AND THE INVERT OF THE WATER MAIN. CROSSINGS SHALL BE MADE WITH A FULL LENGTH OF SEWER PIPE CENTERED UNDER THE WATER BEING CROSSED.
3. A 3 FEET SEPARATION WILL BE MAINTAINED BETWEEN CATCH BASINS AND WATER MAIN.

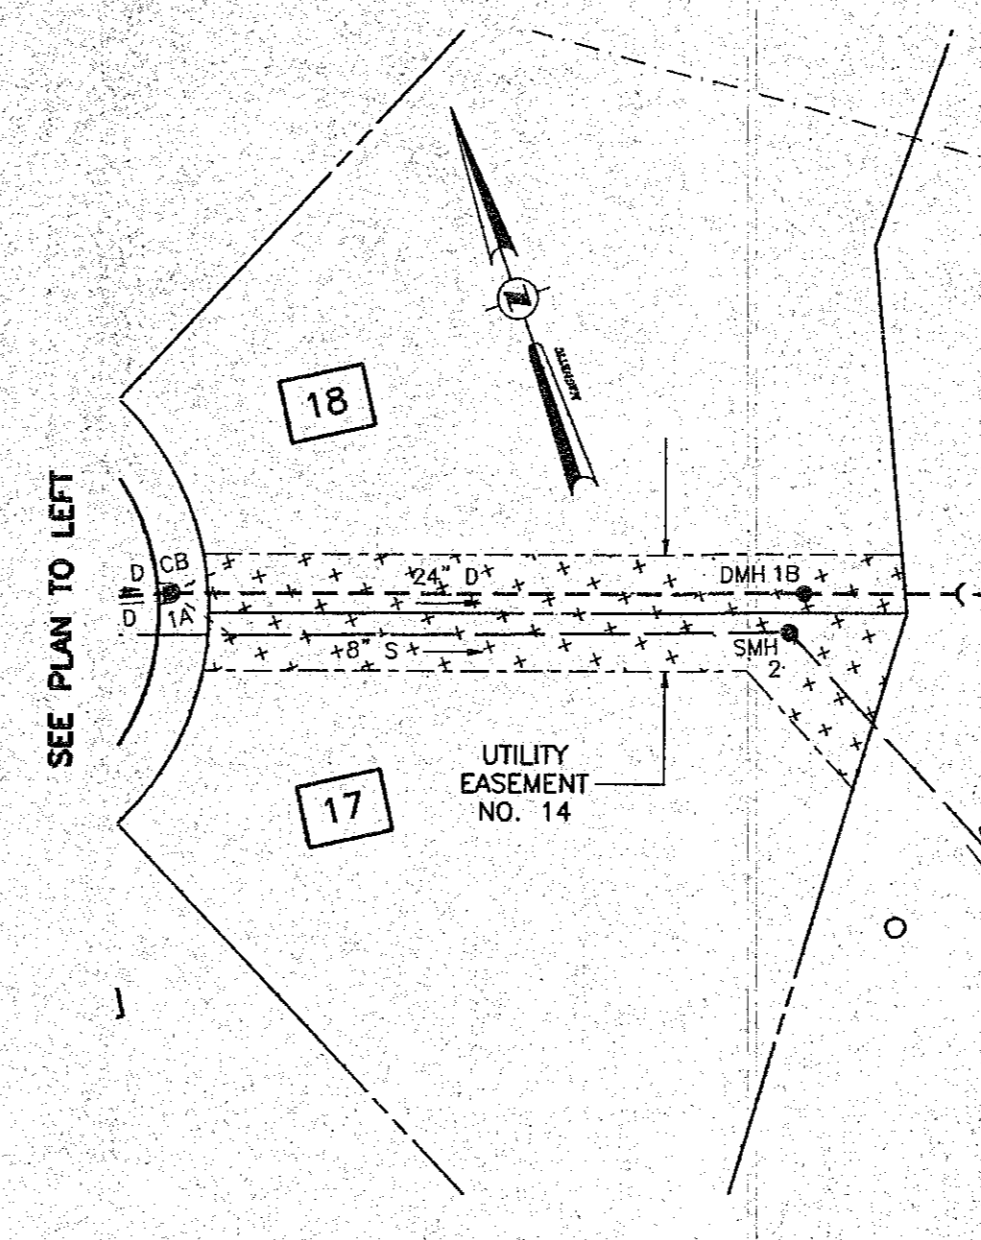

3
28
**CB 1A TO ES 1
STA 0+00 TO STA 1+85**
SCALE: 1" = 50'
CROSS REFERENCE: NONE


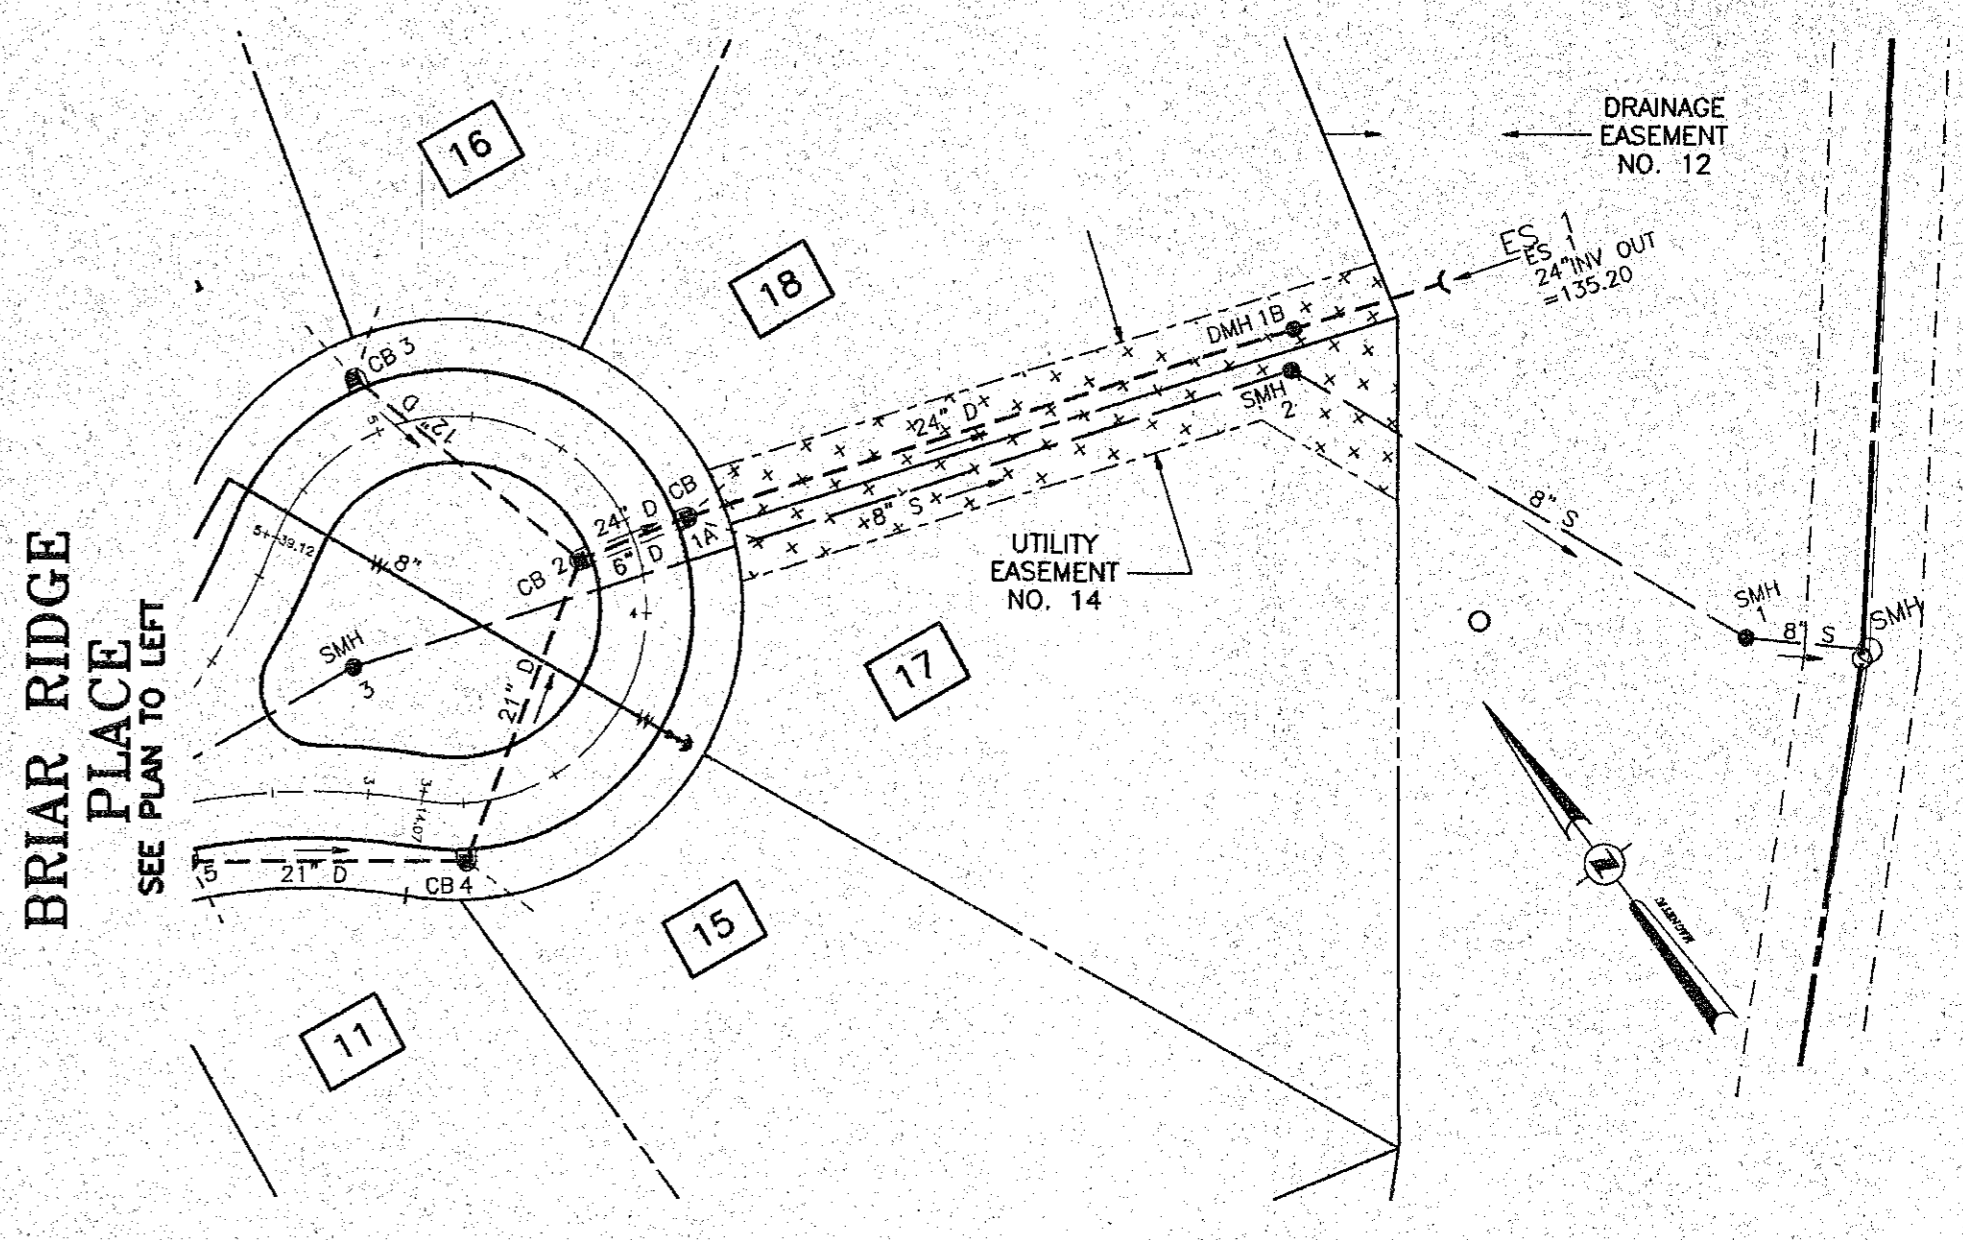


5
28
**PLAN - SMH 3 TO EX SMH
STA 0+00 TO STA 4+24**
SCALE: 1" = 50'
CROSS REFERENCE: NONE

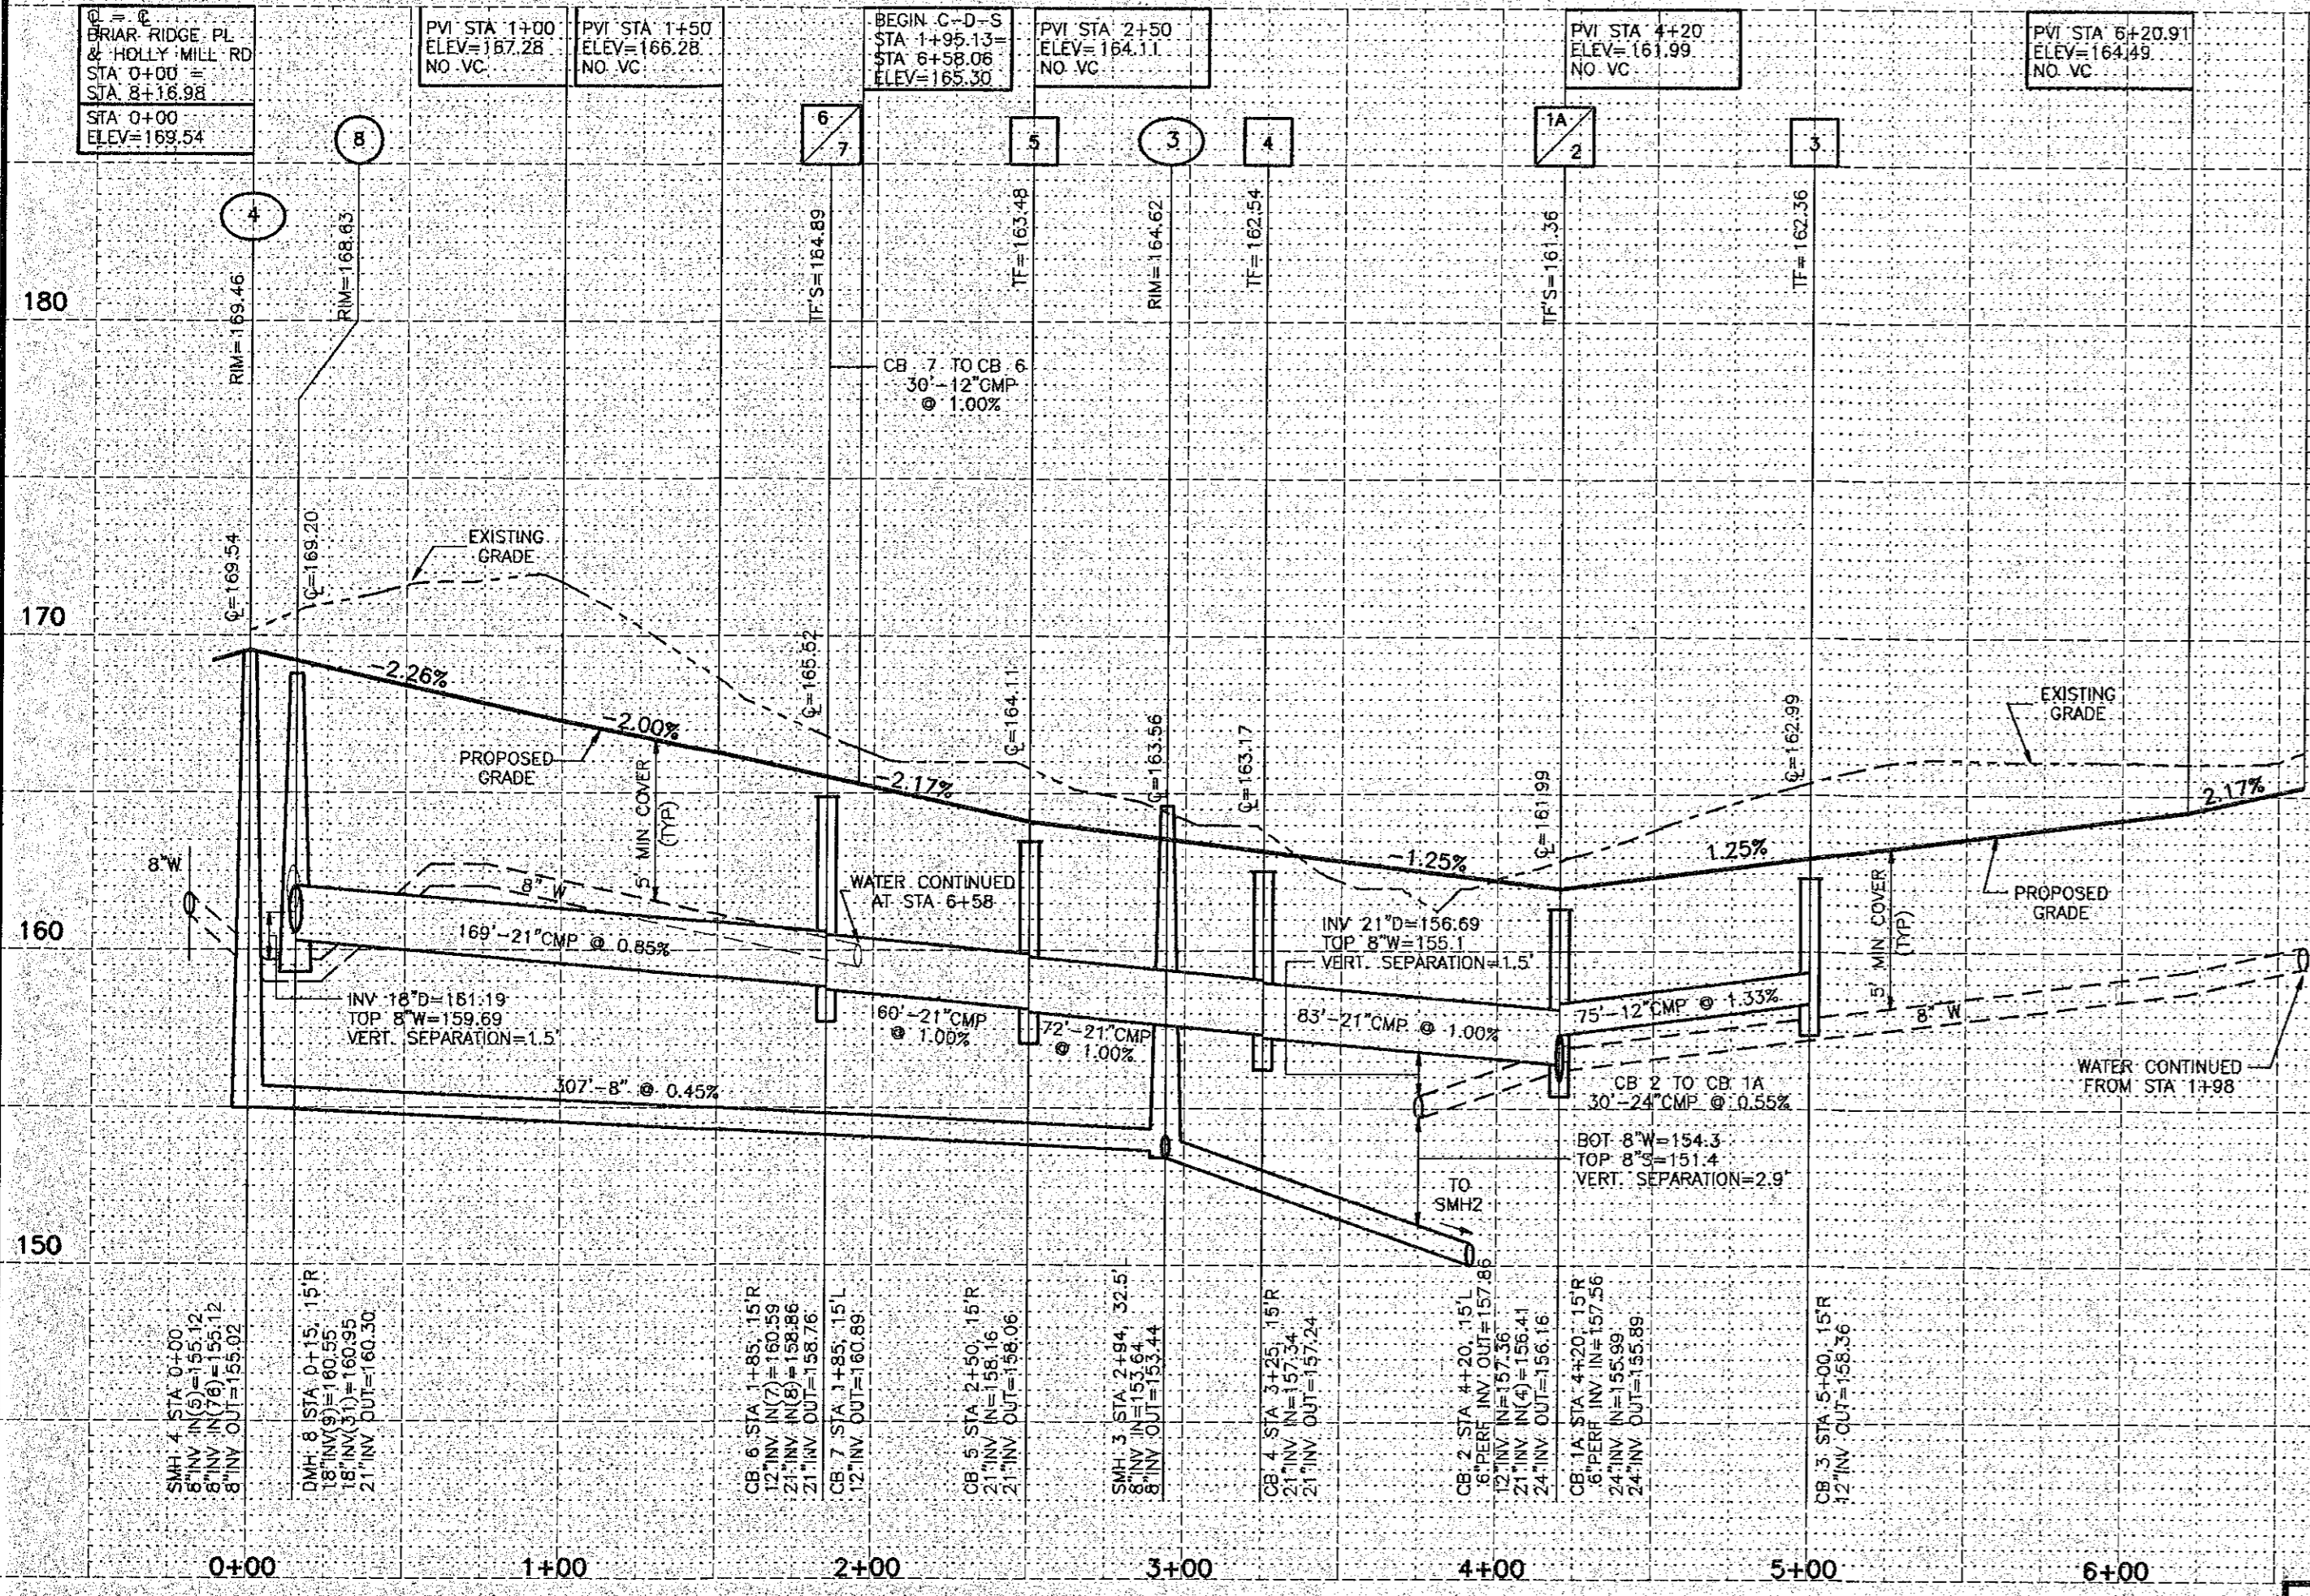

2
28
**PROFILE - BRIAR RIDGE PL
STA 0+00 TO STA 6+58.06**
SCALE: HORIZ. 1" = 50'
VERT. 1" = 5'
CROSS REFERENCE: NONE


APPLICANT/OWNER/DEVELOPER
SLINGERLANDS GROUP, LTD.
835 KENWOOD AVENUE
SLINGERLANDS, NY 12159

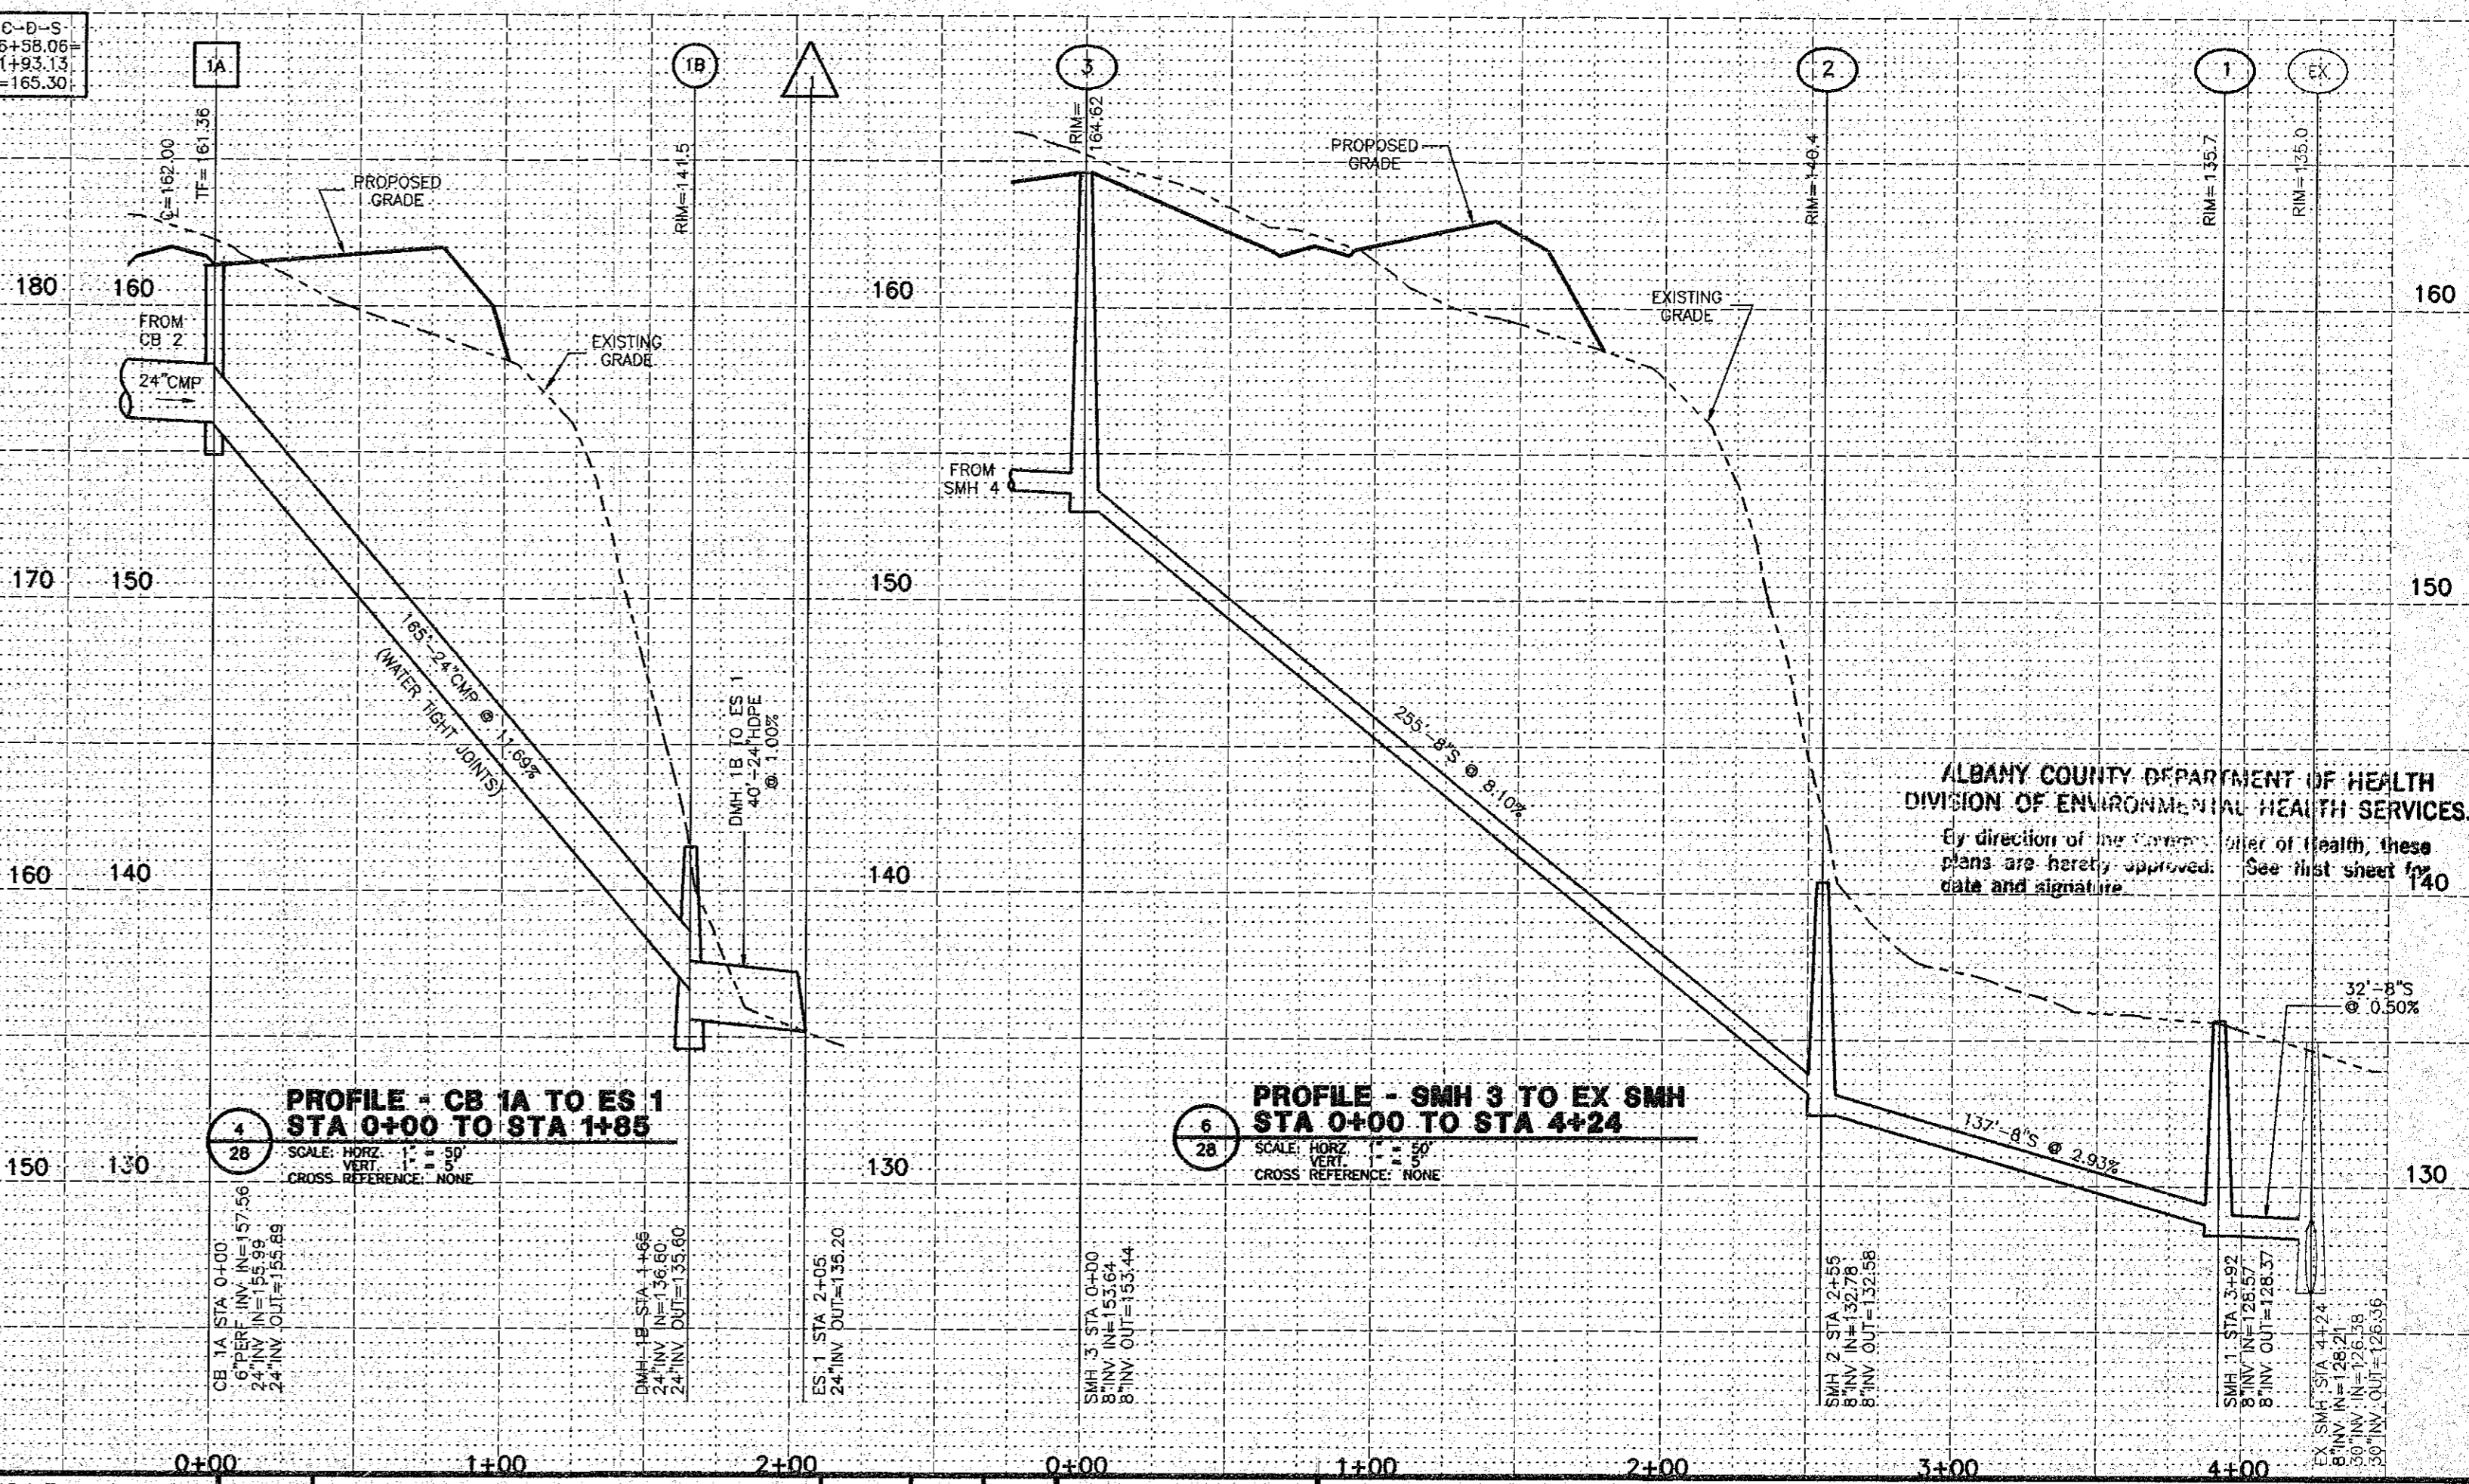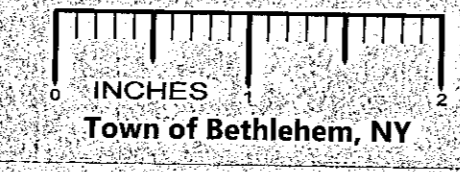

4
28
**PROFILE - CB 1A TO ES 1
STA 0+00 TO STA 1+85**
SCALE: HORIZ. 1" = 50'
VERT. 1" = 5'
CROSS REFERENCE: NONE

6
28
**PROFILE - SMH 3 TO EX SMH
STA 0+00 TO STA 4+24**
SCALE: HORIZ. 1" = 50'
VERT. 1" = 5'
CROSS REFERENCE: NONE

ALBANY COUNTY DEPARTMENT OF HEALTH
DIVISION OF ENVIRONMENTAL HEALTH SERVICES.
By direction of the Commissioner of Health, these
plans are hereby approved.
Date and signature.

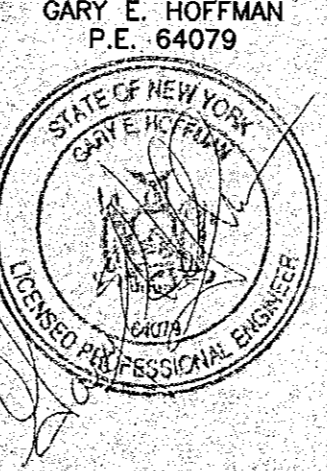

DATE	REVISIONS RECORD/ DESCRIPTION	DRAFTER	CHECK	APPR.
7/9/98	REVISIONS PER T/O BETHLEHEM 6/4/98 LTR	JAM	GEH	
8/17/98	REVISIONS PER T/O BETHLEHEM 8/5/98 LTR	JAM	GEH	
12/18/98	REVISIONS PER T/O BETHLEHEM 11/24/98 LTR	JAM	GEH	
2/10/99	REVISIONS PER T/O BETHLEHEM 2/2/99 LTR	JAM	GEH	
5/18/99	REVISIONS PER T/O BETHLEHEM 5/13/99 LTR	JAM	GEH	
5/18/99	REVISIONS PER T/O BETHLEHEM 5/13/99 LTR	JAM	GEH	
9/8/99	REVISIONS PER ACHD COMMENTS	JAM	GEH	

UNAUTHORIZED ALTERATION OR ADDITION TO THIS DOCUMENT IS A VIOLATION OF SECTION 7209 SUBDIVISION 2 OF THE NEW YORK STATE EDUCATION LAW.

© 1998
C.T. MALE ASSOCIATES P.C.
PROJ. NO: 93.2699
DESIGNED: JAM
DRAFTED: JAM
CHECKED: JAM

PLAN / PROFILE
BRIAR RIDGE PLACE STA 0+00 TO STA 6+58.06
CB 1A TO ES 1 STA 0+00 TO STA 1+85 & SMH 3 TO EX SMH 0+00 TO STA 4+24
DOWERSKILL VILLAGE
PLANNED RESIDENCE DISTRICT NO. 4, SECTION 3
TOWN OF BETHLEHEM ALBANY COUNTY, NY

SCALE: AS SHOWN
SHEET 28 OF 36
DATE: APRIL 2, 1998
DWG. NO: 90-439

C.T. MALE ASSOCIATES, P.C.
50 CENTURY HILL DRIVE, P.O. BOX 727, LATHAM, NY 12110
518.786.7400 • FAX 518.786.7299
ARCHITECTURE & BUILDING SYSTEMS ENGINEERING • CIVIL ENGINEERING
ENVIRONMENTAL SERVICES • SURVEY & LAND INFORMATION SERVICES