




TEMPORARY STOCKPILE DETAIL N.T.S.

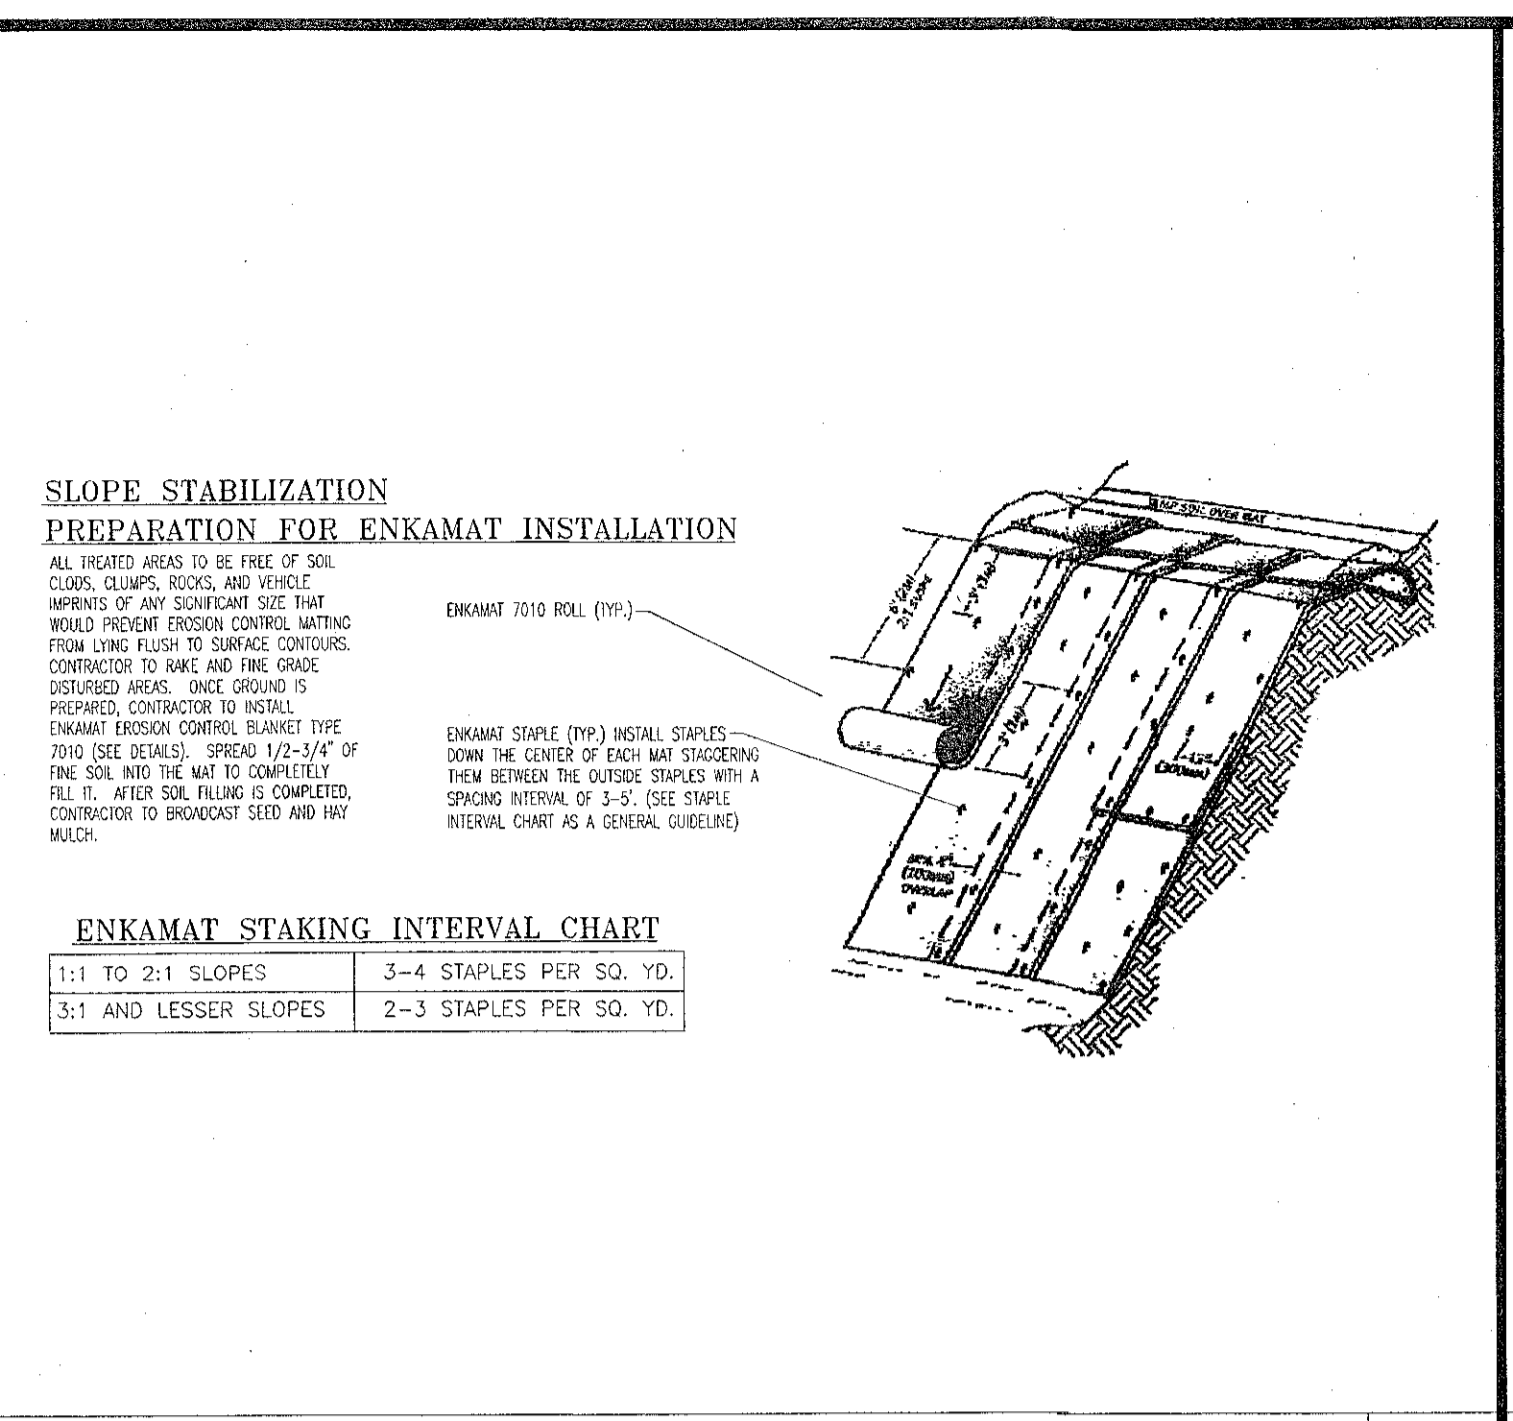


SLOPE STABILIZATION DETAIL N.T.S.

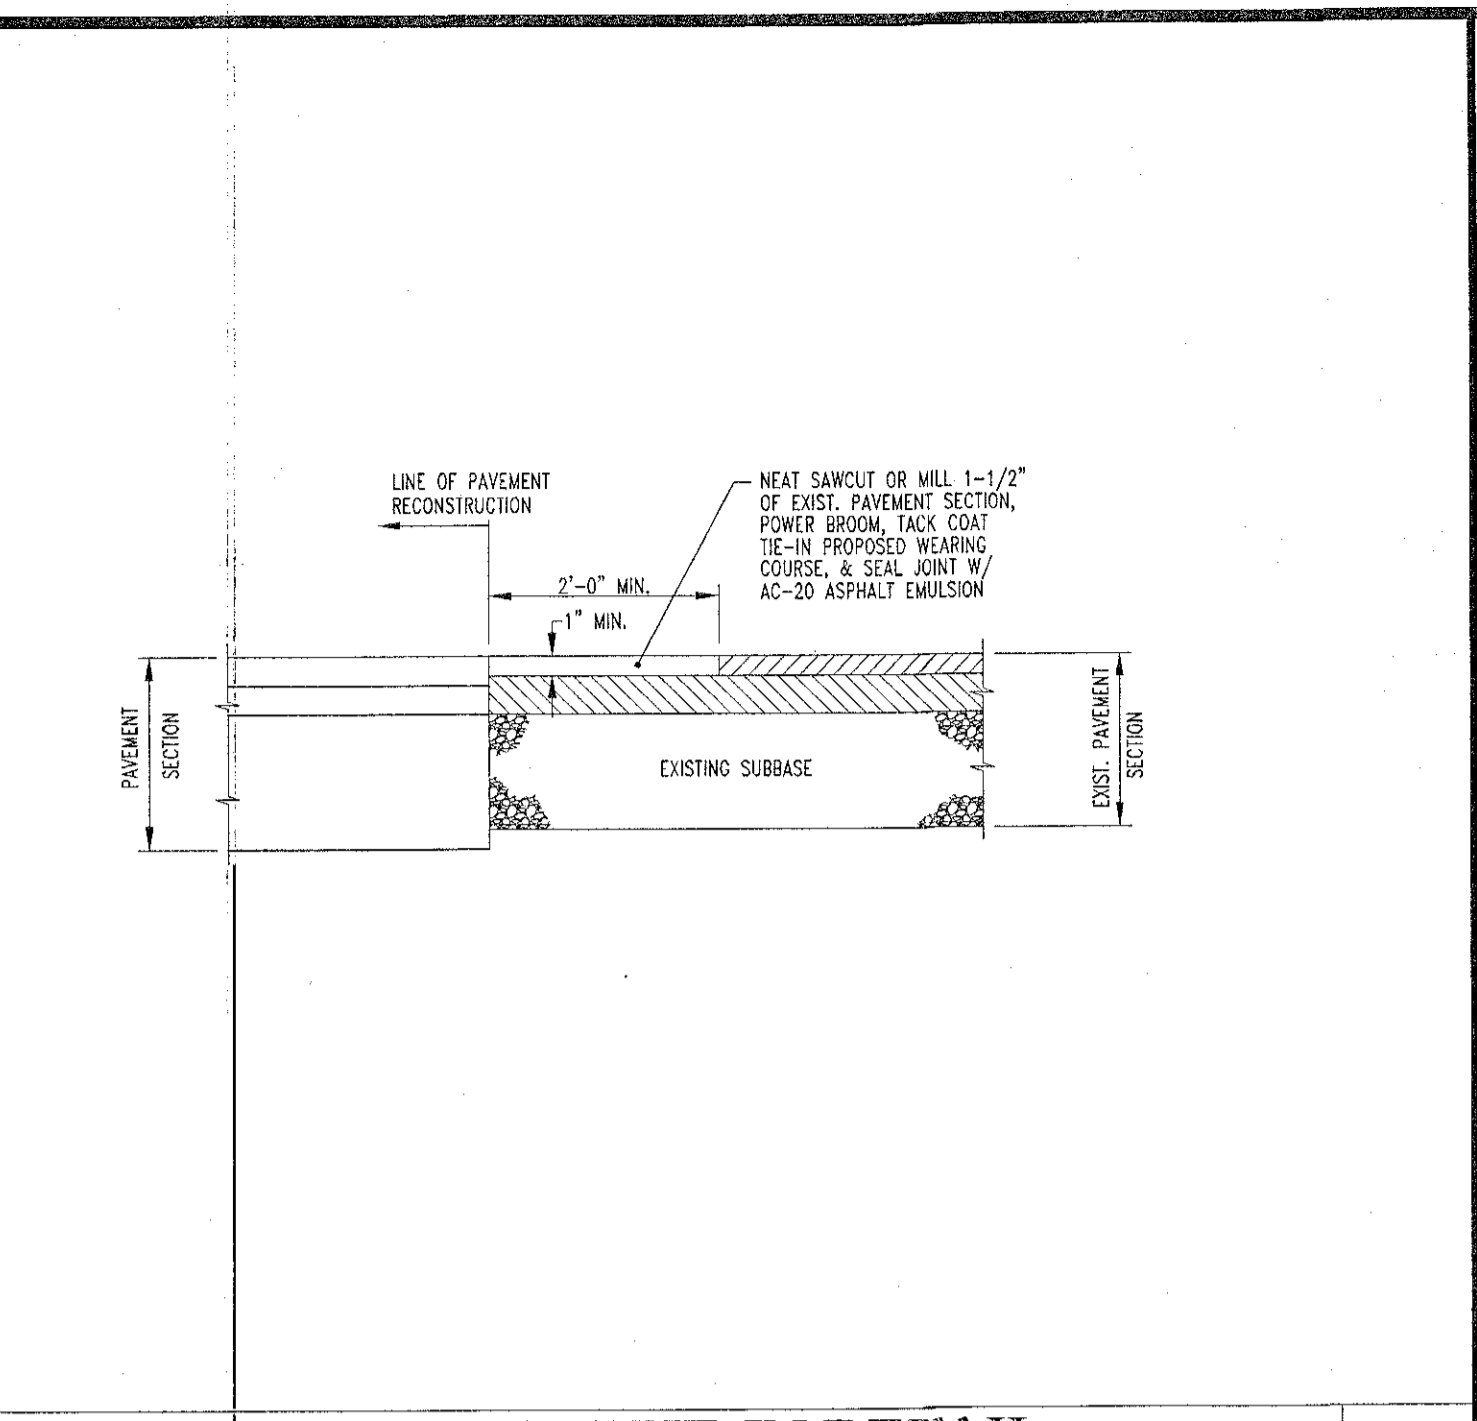


PAVEMENT TIE-IN DETAIL N.T.S.

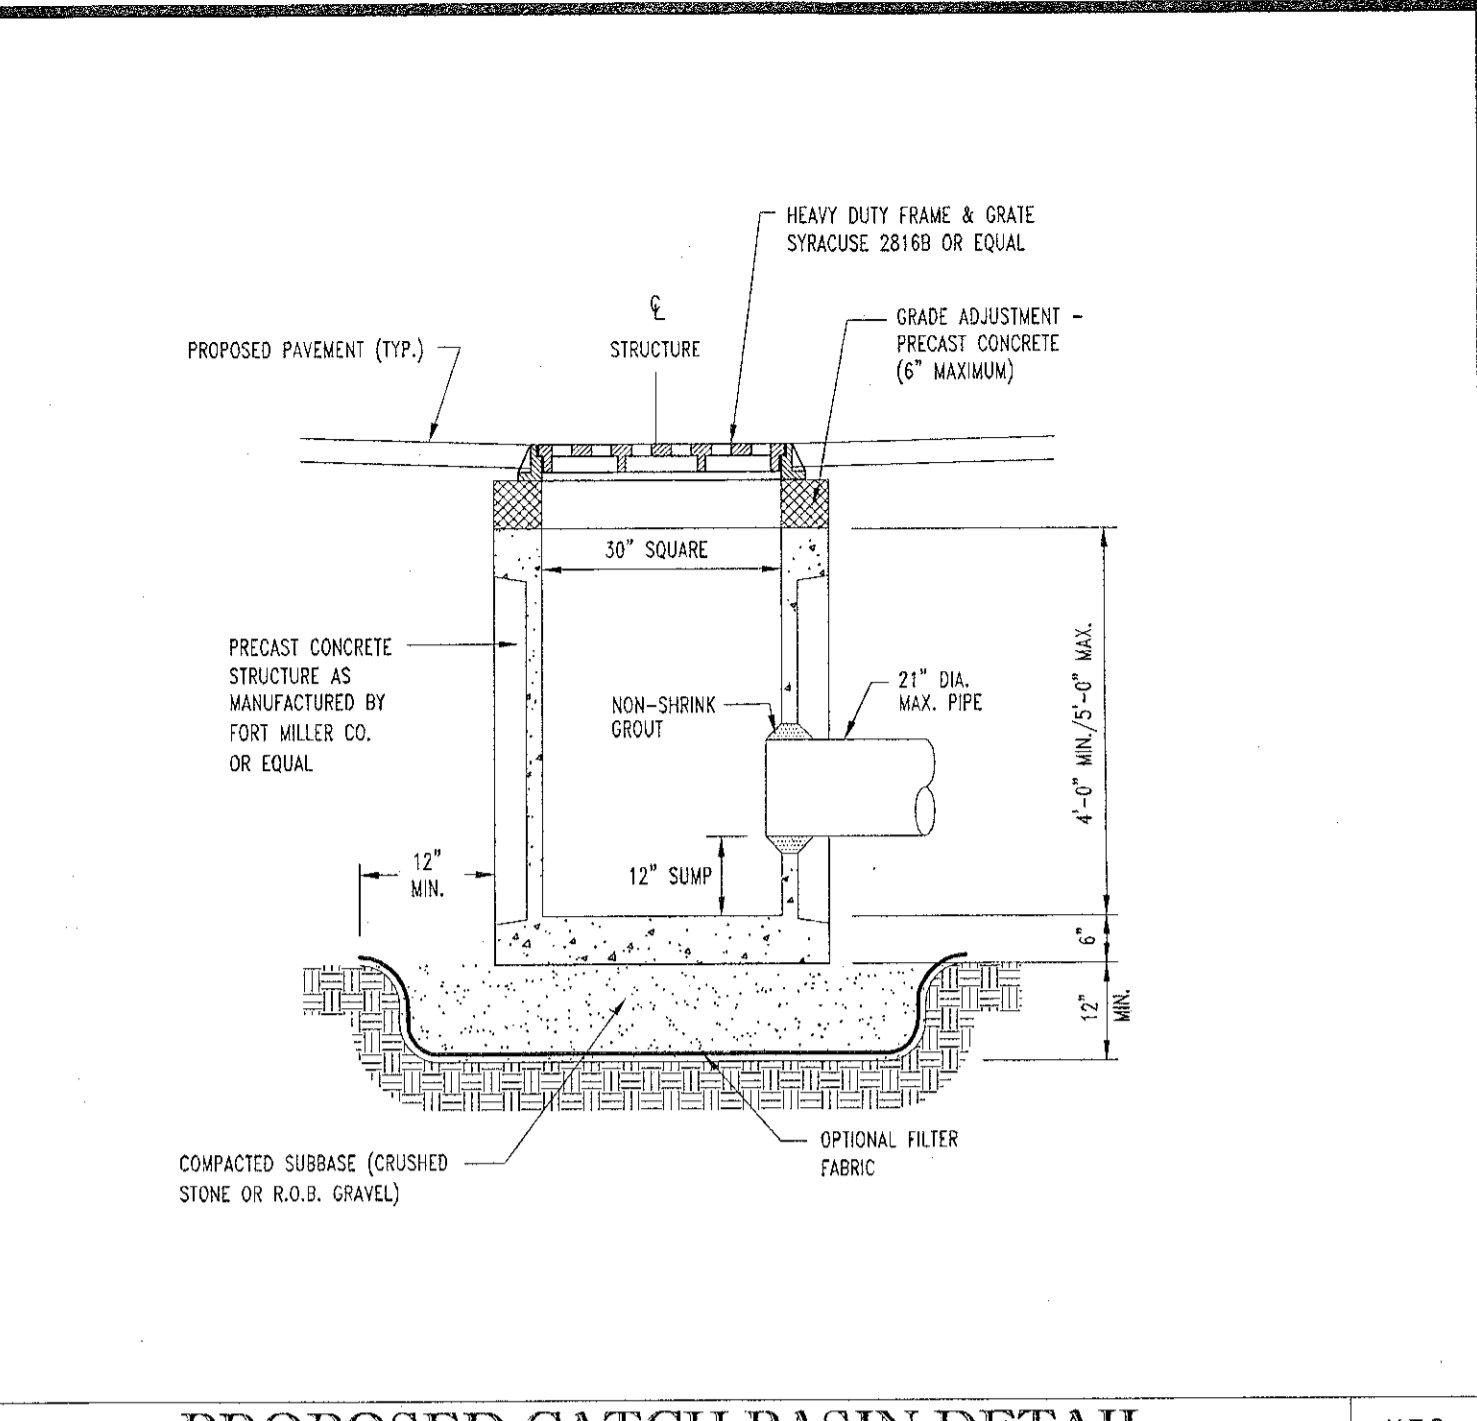


PROPOSED CATCH BASIN DETAIL N.T.S.

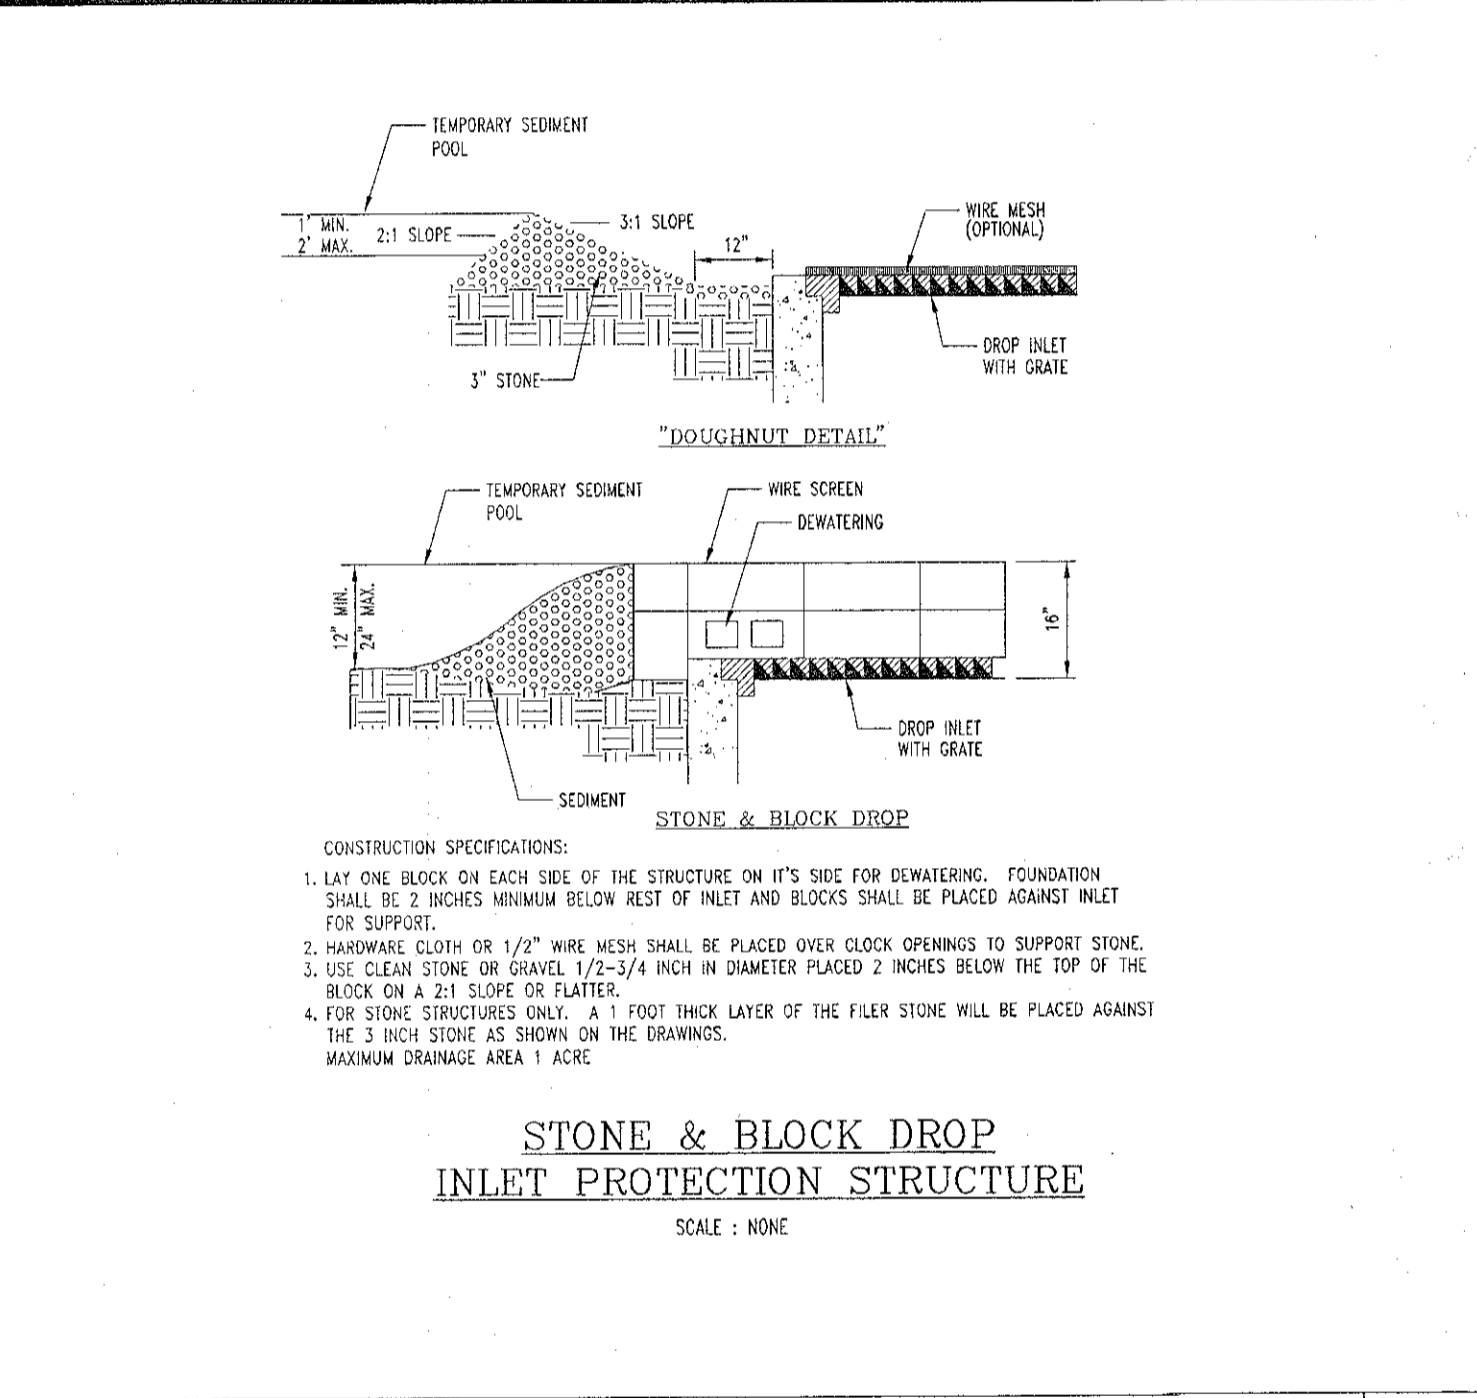


INLET PROTECTION DETAIL N.T.S.

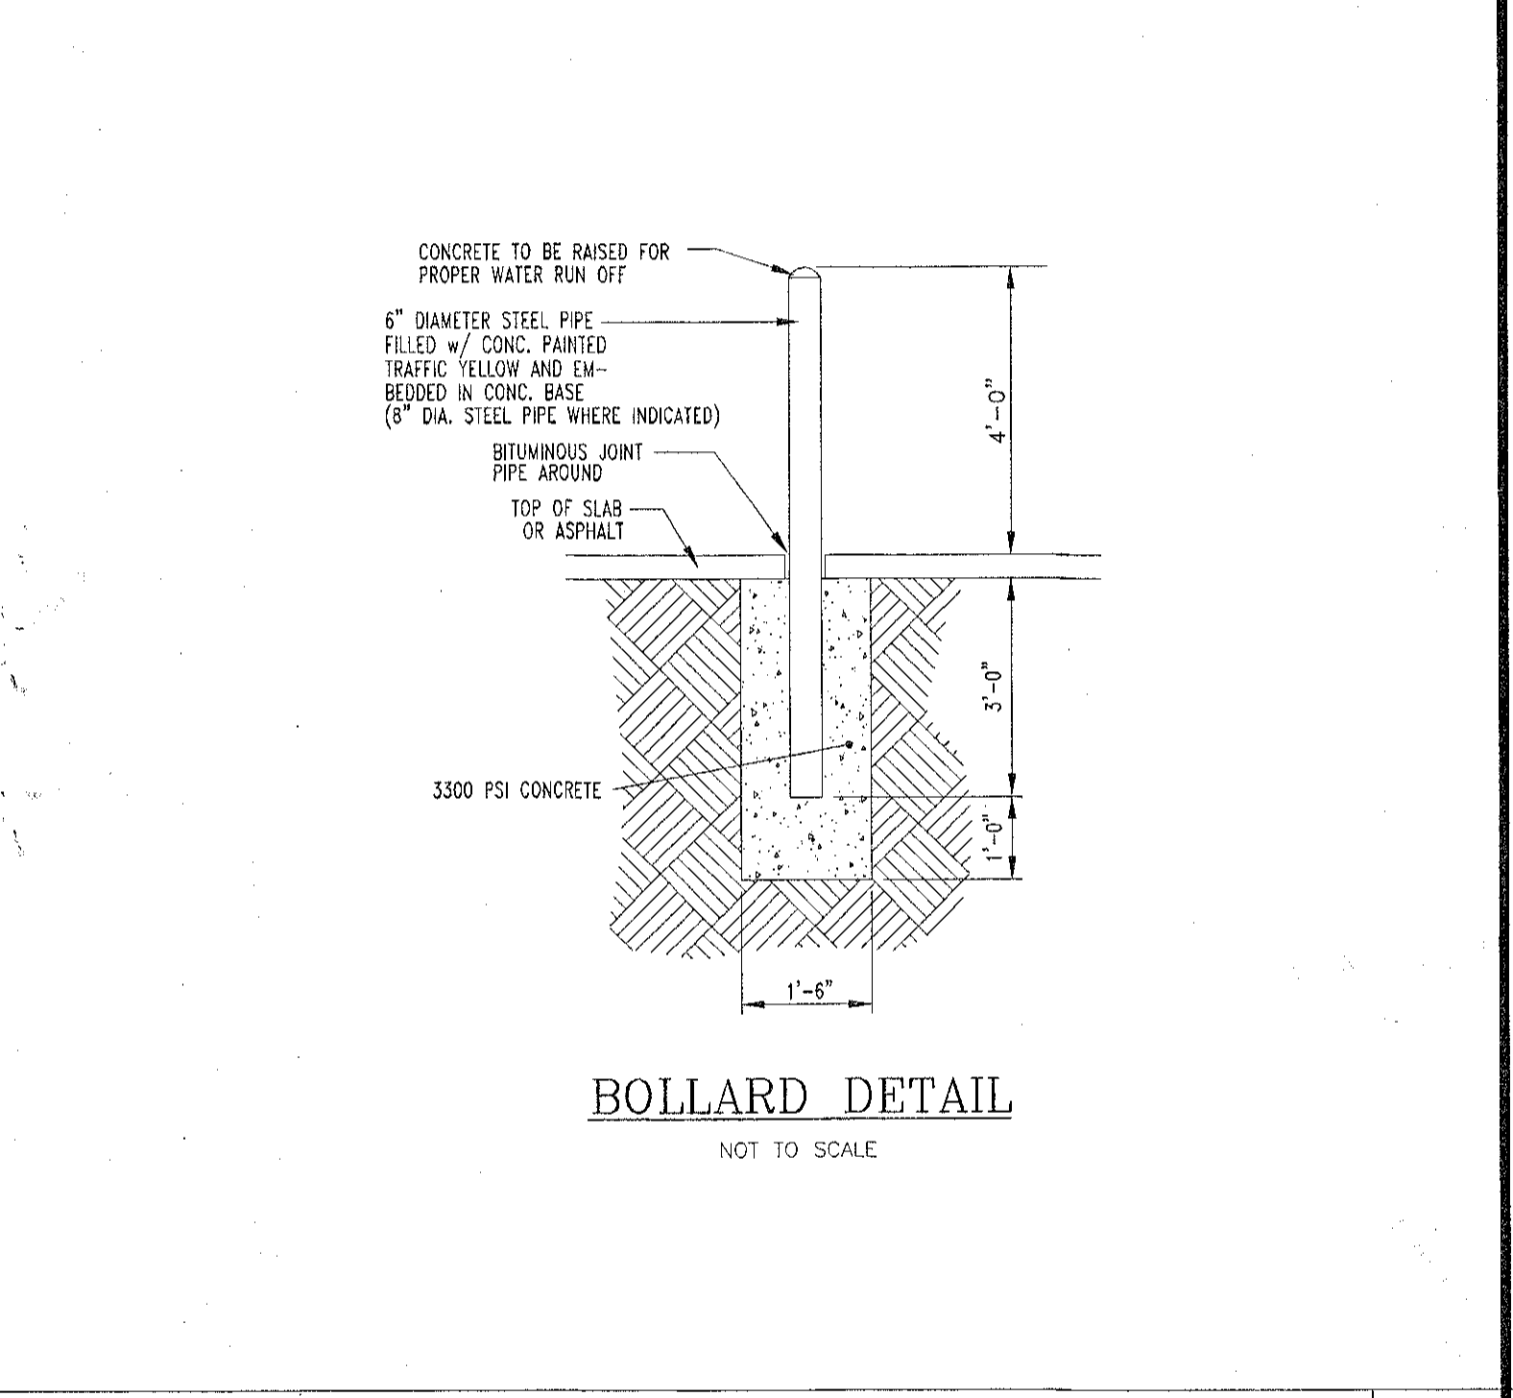


BOLLARD DETAIL N.T.S.

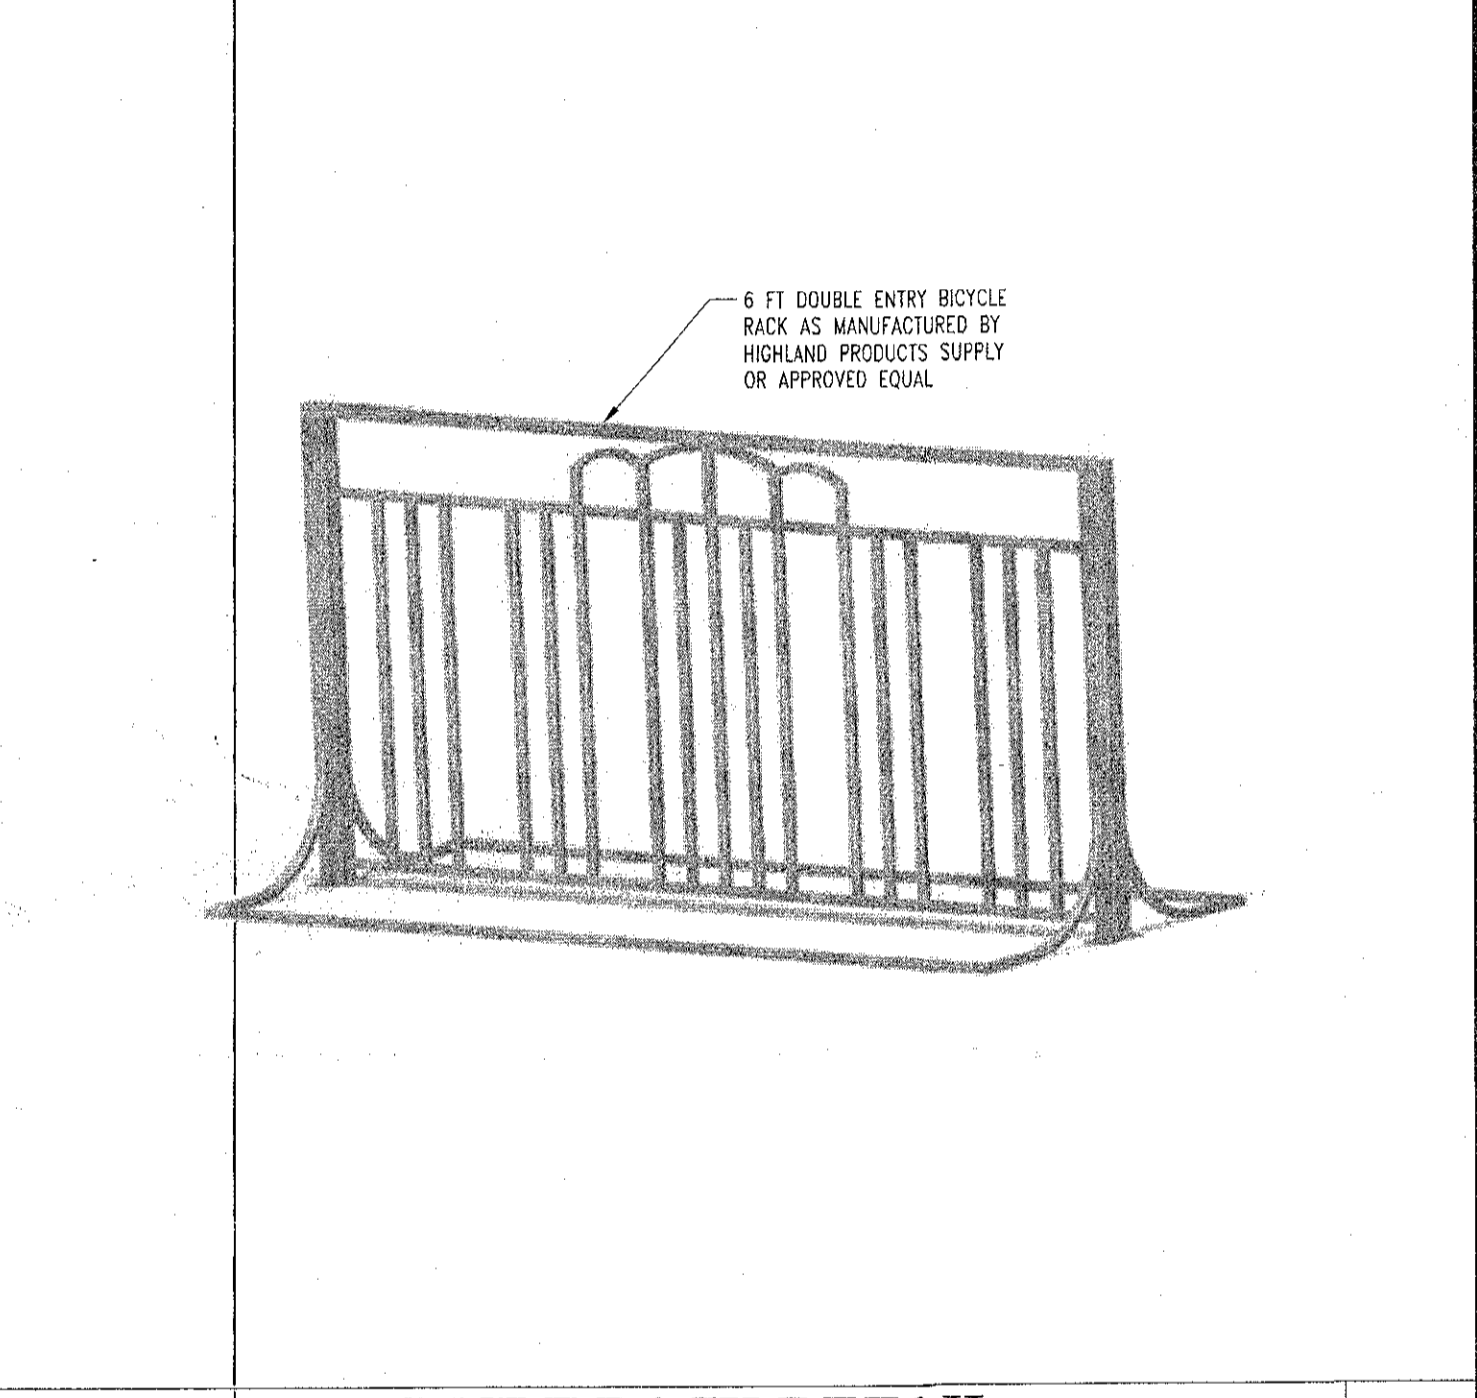


BICYCLE RACK DETAIL N.T.S.

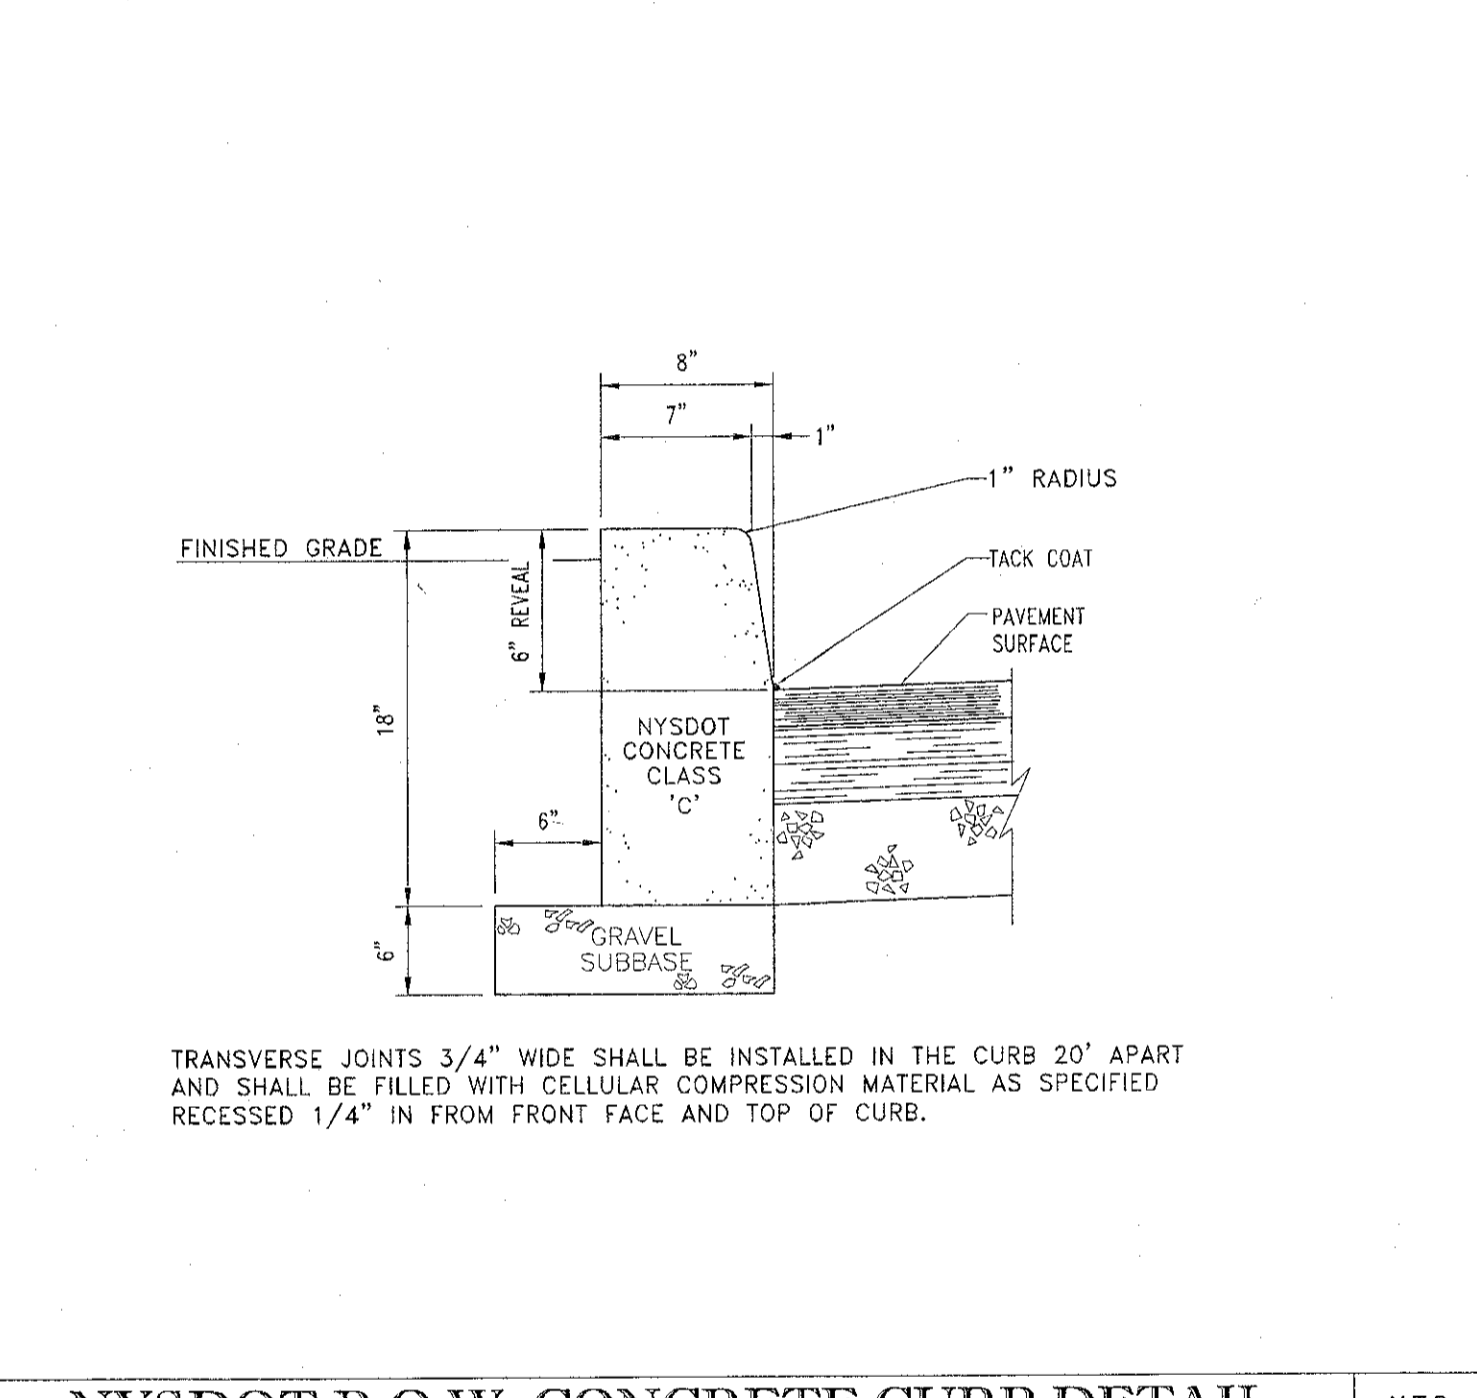


NYS DOT R.O.W. CONCRETE CURB DETAIL N.T.S.

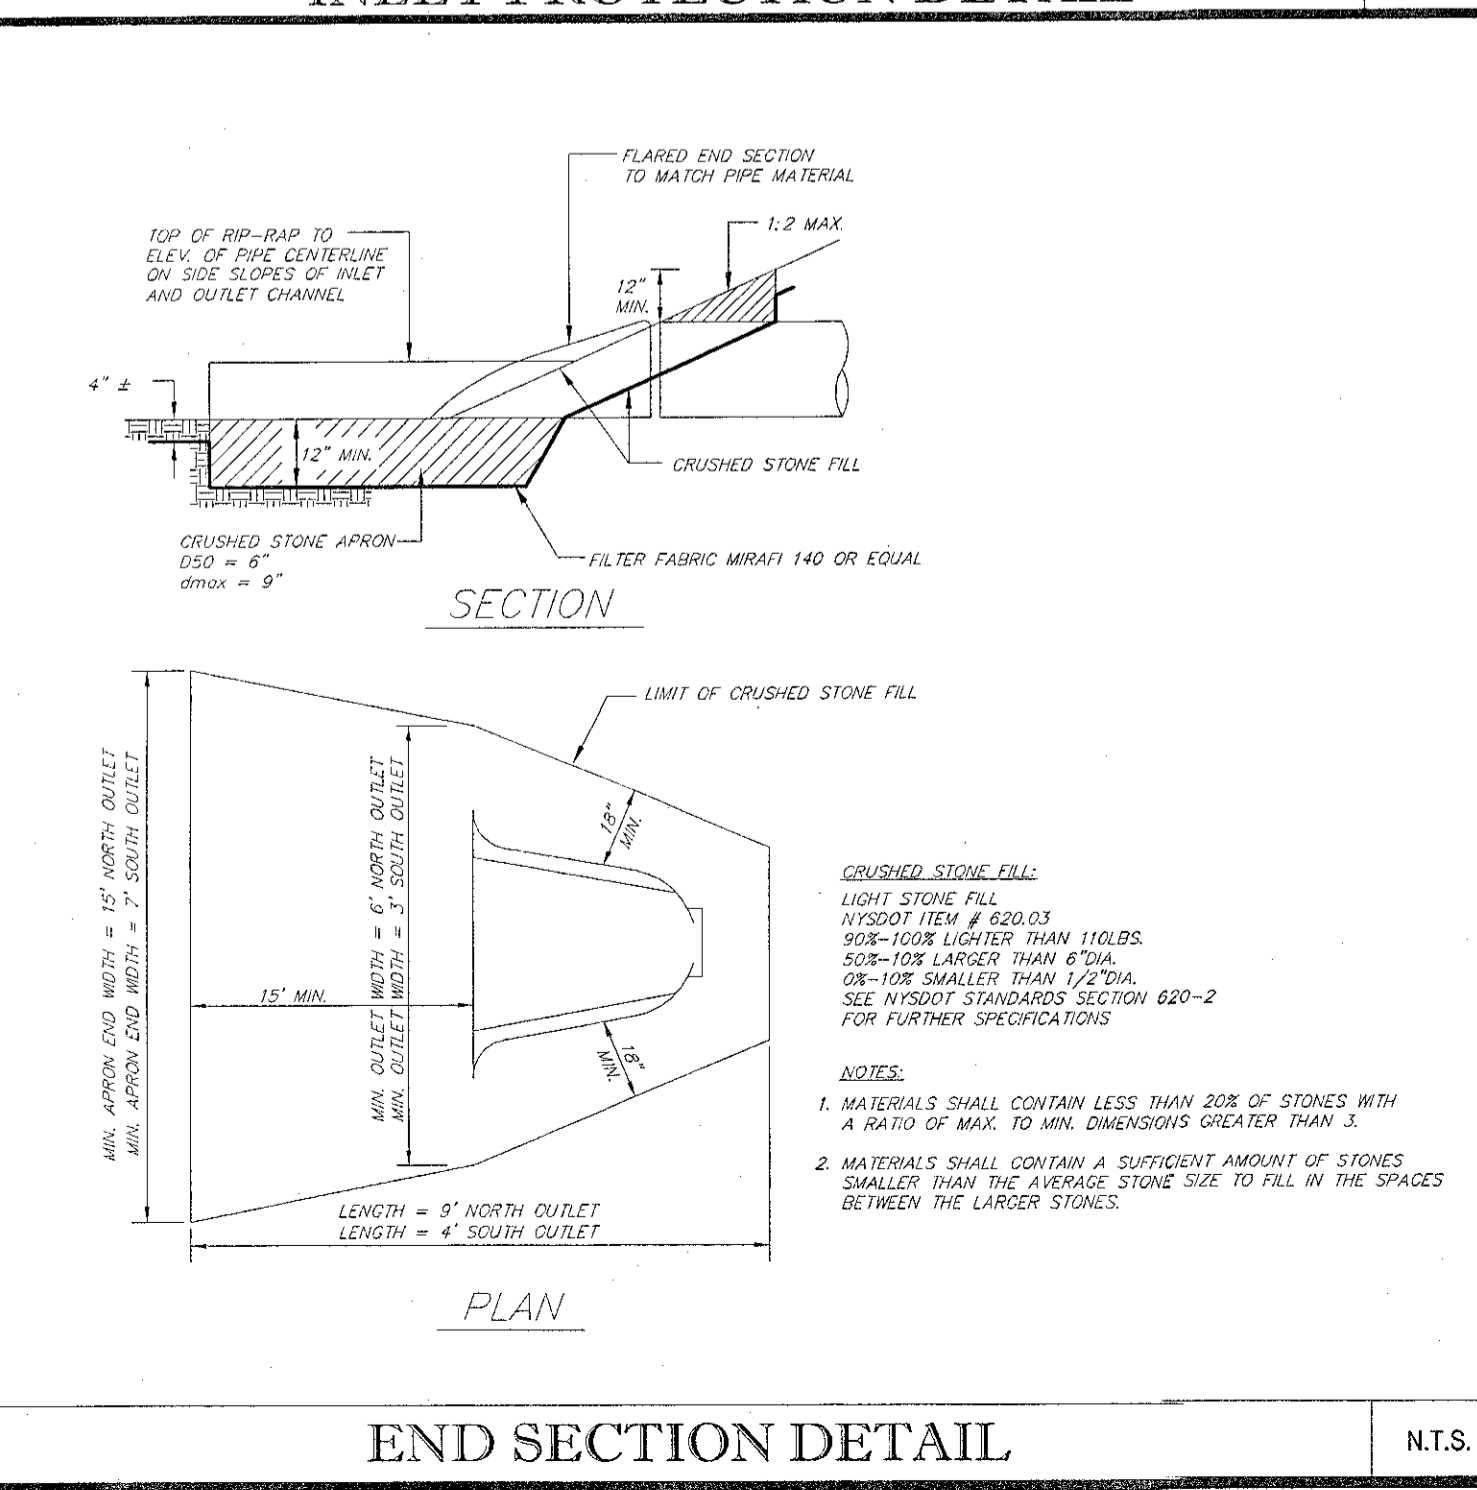


END SECTION DETAIL N.T.S.

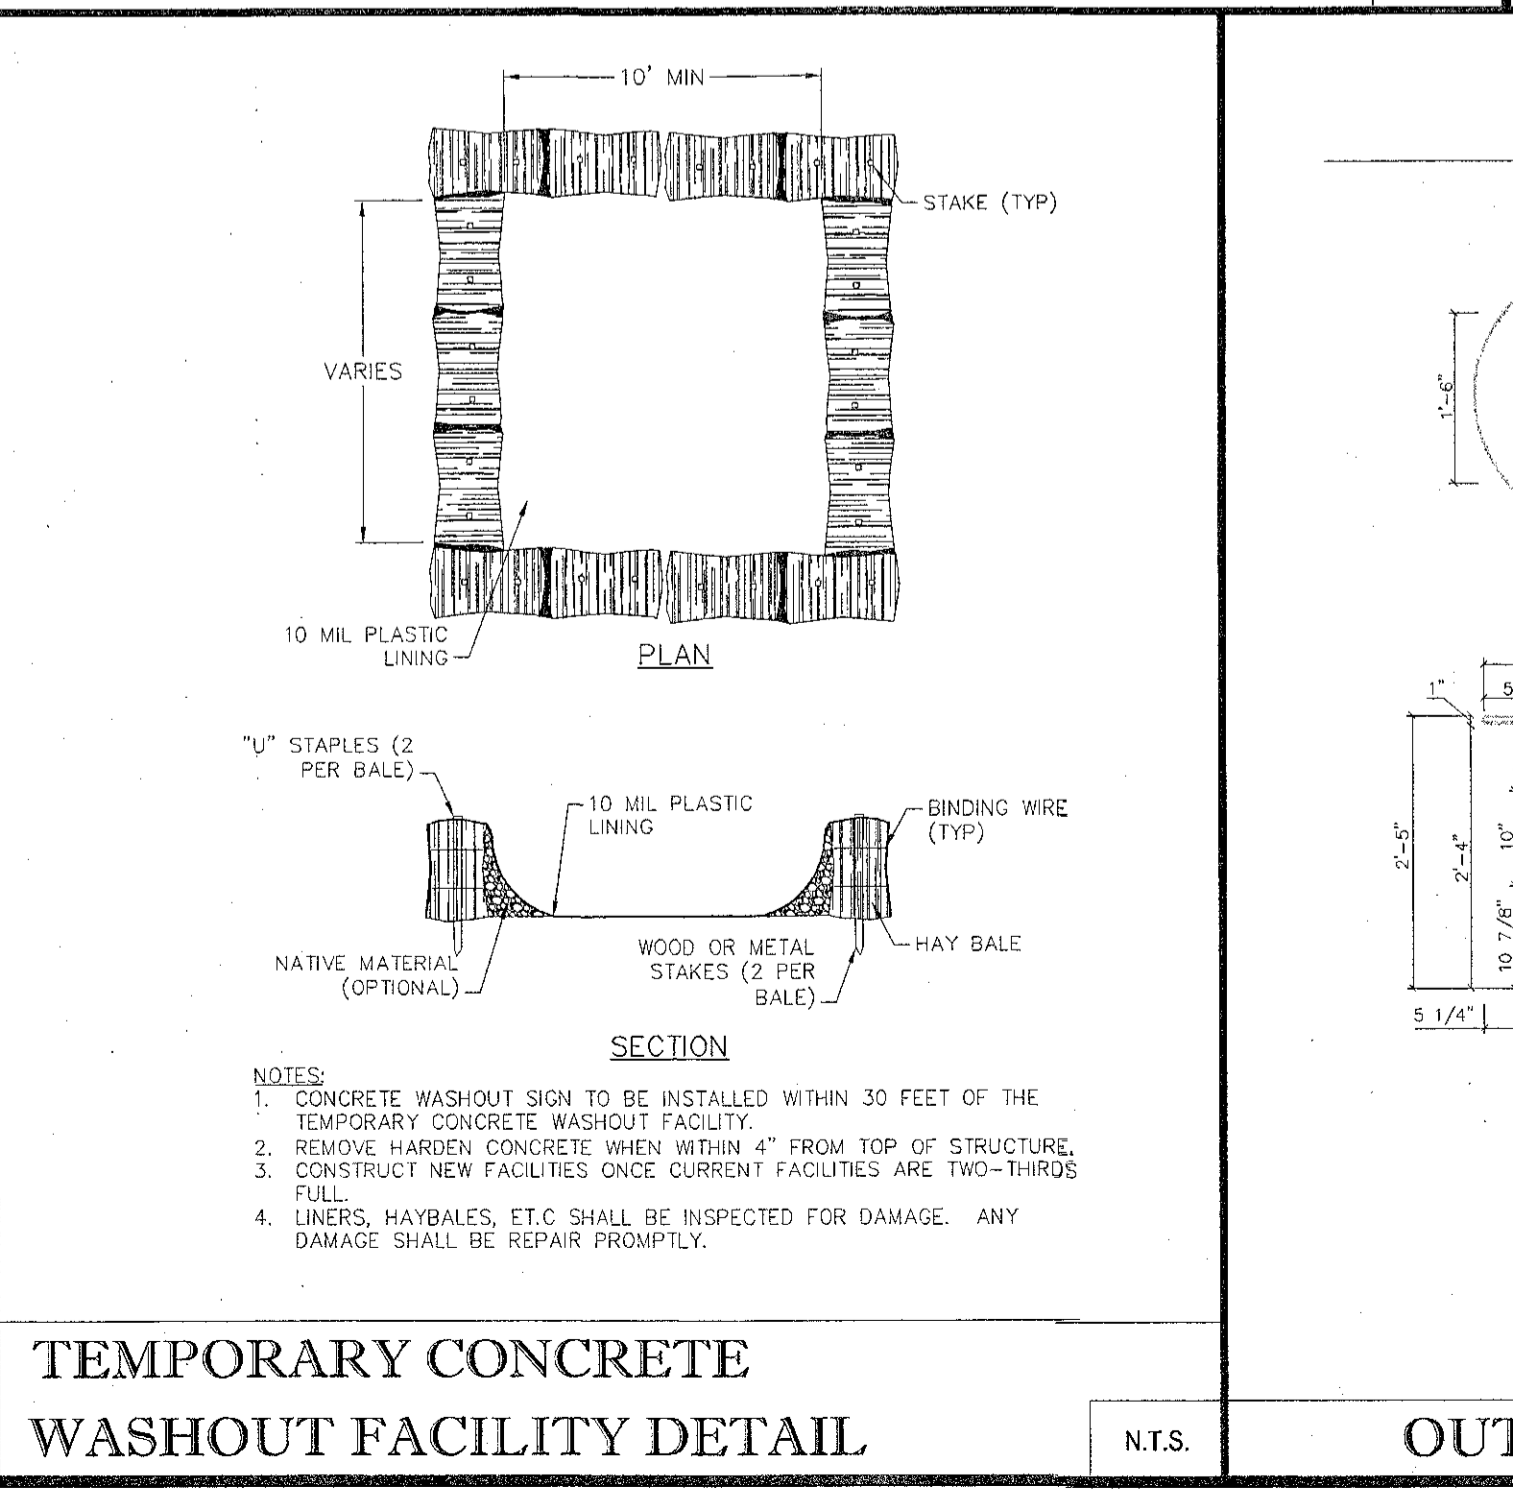

TEMPORARY CONCRETE WASHOUT FACILITY DETAIL N.T.S.

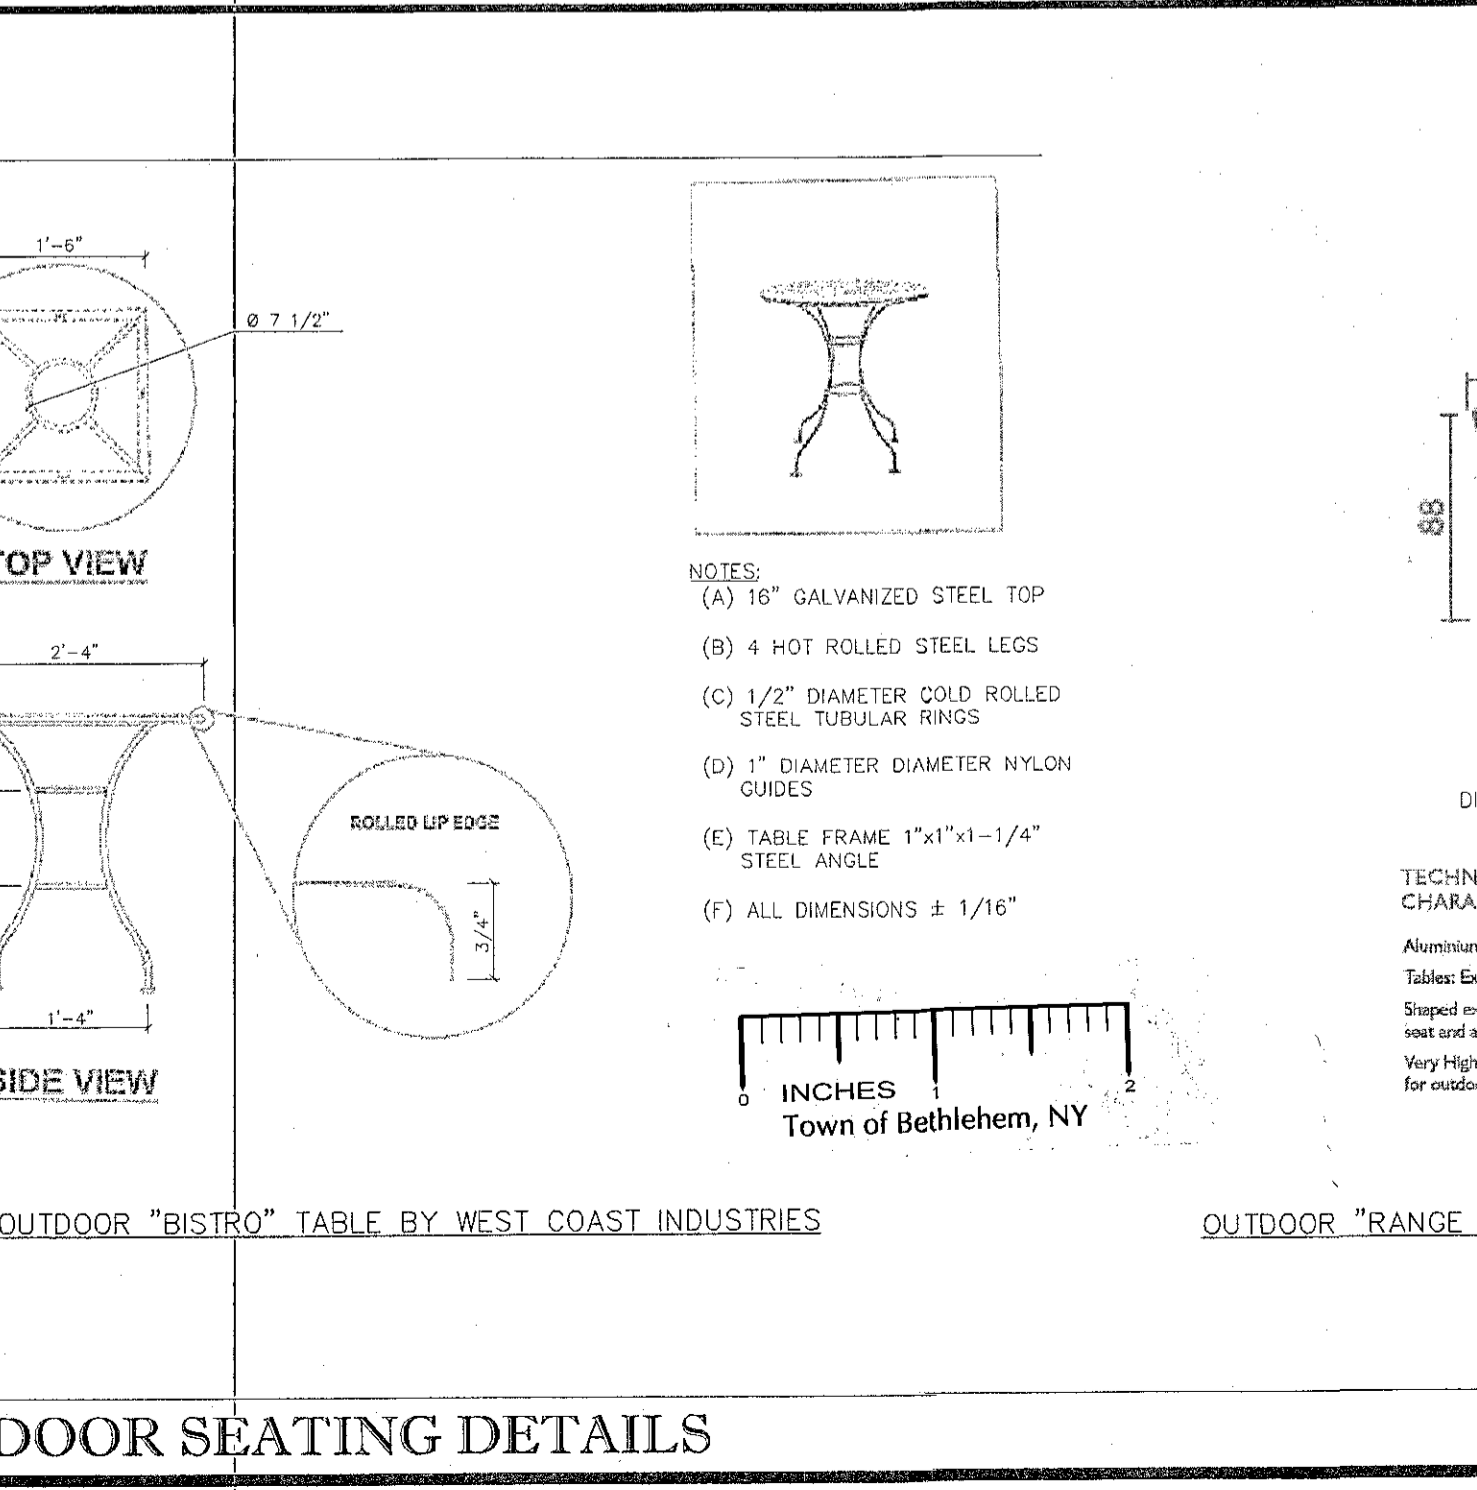

OUTDOOR SEATING DETAILS N.T.S.

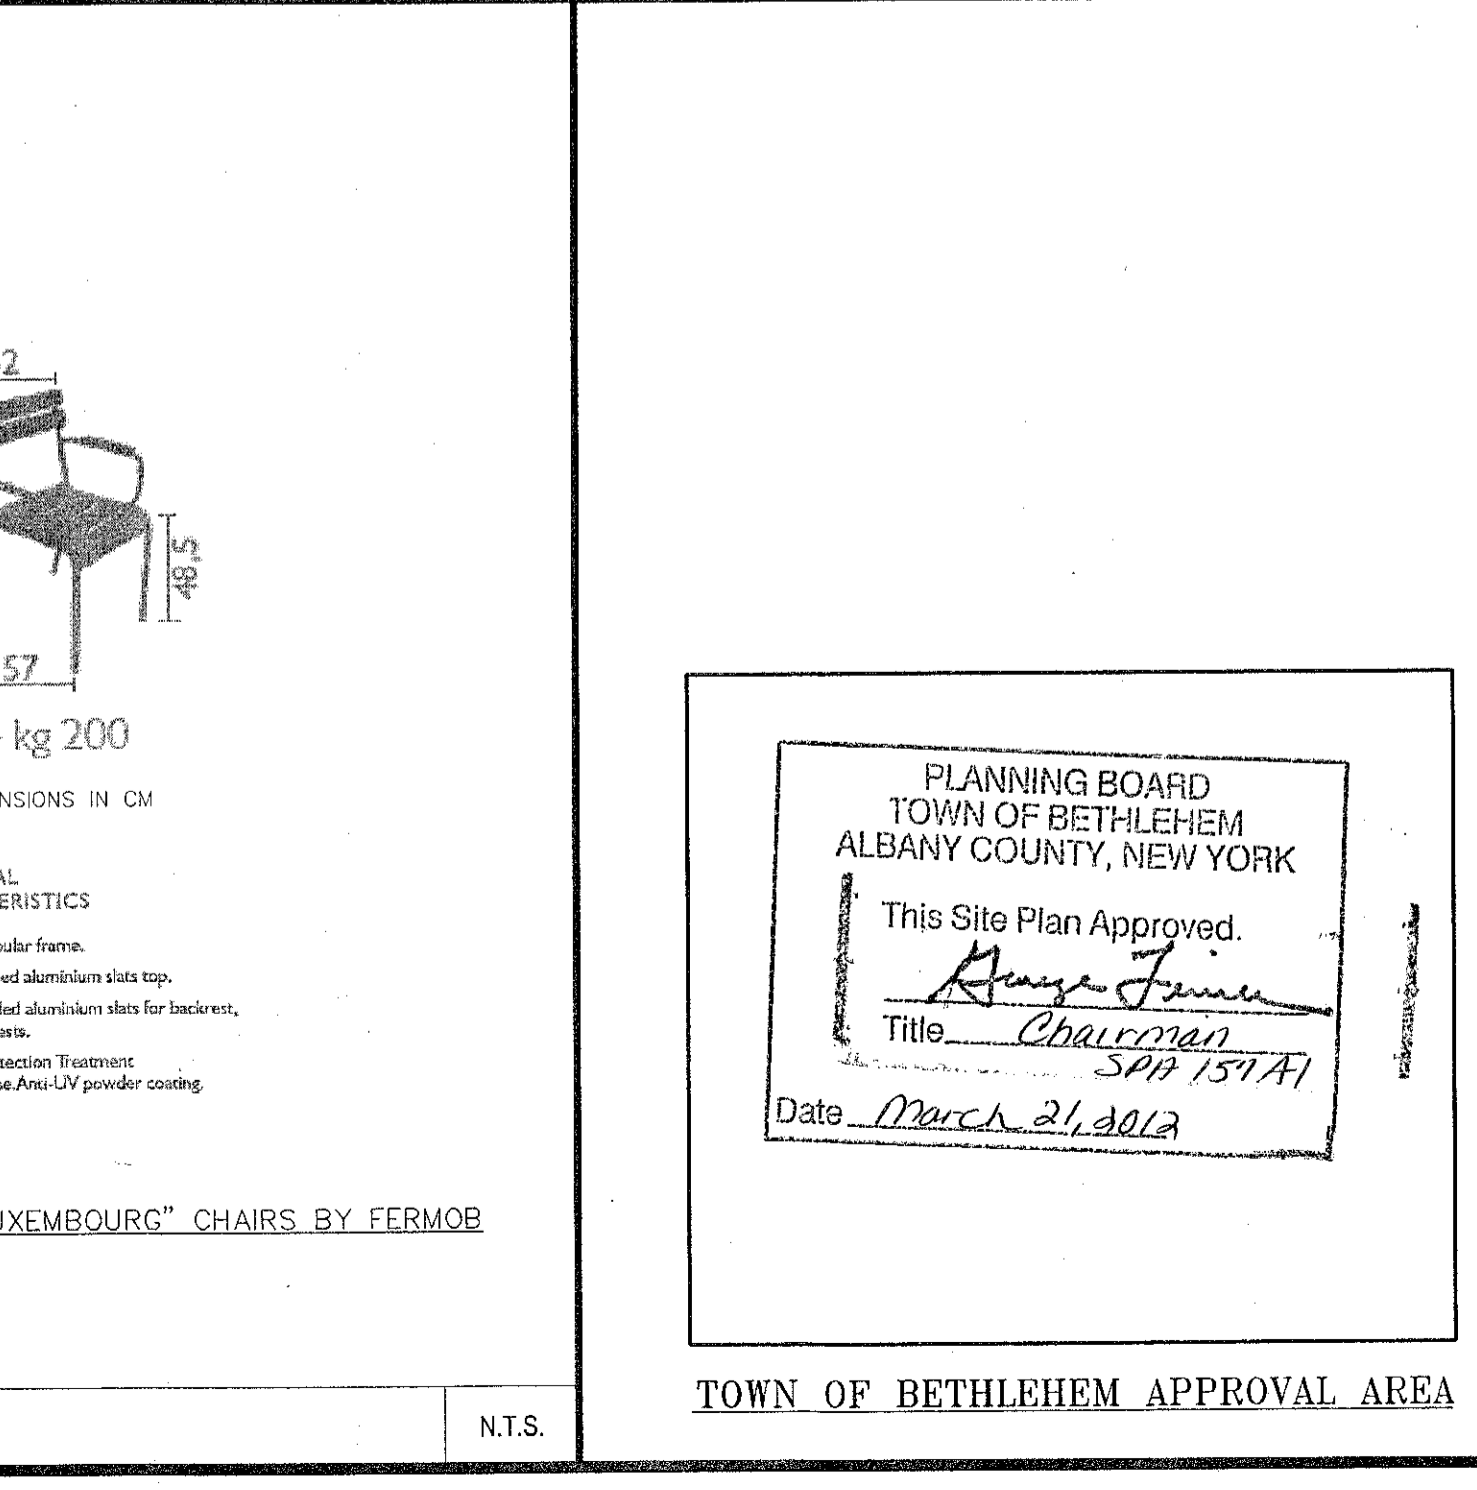

TOWN OF BETHLEHEM APPROVAL AREA

BOHLER ENGINEERING

CORPORATE OFFICE:
 WARREN, NJ

OFFICES:
 CHATTAHOOCHEE, GA
 CHARLOTTE, NC
 FORT LAUDERDALE, FL
 FORT MYERS, FL
 FORT WORTH, TX
 GAITHERSBURG, MD
 HARTFORD, CT
 HUNTSVILLE, AL
 JACKSONVILLE, FL
 JEFFERSONVILLE, IN
 LITTLE ROCK, AR
 MEMPHIS, TN
 MIAMI, FL
 NASHVILLE, TN
 OKLAHOMA CITY, OK
 ORLANDO, FL
 RICHMOND, VA
 TAMPA, FL

CIVIL & CONSULTING ENGINEERS
 SURVEYORS
 PROJECT MANAGERS
 ENVIRONMENTAL CONSULTANTS
 LANDSCAPE ARCHITECTS

REVISIONS				
REV	DATE	COMMENT	BY	
1	07/28/11	REVISED PER TOWN COMMENTS	SMV	
2	08/29/11	REVISED PER TOWN COMMENTS	BR	
3	09/14/11	REVISED PER TOWN & DOT COMMENTS	SH	
4	10/26/11	REVISED PER PLANNING COMMENTS	SH	
5	11/10/11	REVISED PER TOWN ENG. COMMENTS	SH	
6	01/09/12	FOR TOWN APPROVAL	SH	
7	02/01/12	PER CLIENT COMMENTS	SH	
8	02/13/12	FOR TOWN APPROVAL	SH	
9				

THE FOLLOWING STATES REQUIRE NOTIFICATION BY EXCAVATORS, DESIGNERS, OR ANY PERSON PREPARING TO DISTURB THE EARTH'S SURFACE ANYWHERE IN THE STATE:
 (VA, MD, NH, RI, VT) - 888-344-7233
 (CT) - 800-962-4650
 (NY) - 800-962-7962

PERMIT SET

PROJECT No.: B100149
 DRAWN BY: SG
 CHECKED BY: CEB
 DATE: 9/27/10
 SCALE: AS SHOWN
 CAD I.D.: B100149SS10

PROPOSED CONVENIENCE STORE MODIFICATIONS

FOR
DELMAR HOLDINGS

594 DELAWARE AVENUE
 TOWN OF BETHLEHEM
 ALBANY COUNTY, NY

BOHLER ENGINEERING

5 COMPUTER DRIVE WEST SUITE 203
 ALBANY NY, 12205
 Phone: (518) 438-9900
 Fax: (518) 438-0900
www.BohlerEngineering.com

W.D. GOEBEL
 W.D. Goebel
 PROFESSIONAL ENGINEER
 No. 07584
 State of New York

SITE DETAILS II

SHEET NUMBER: 10 OF 10

REV. 8