


ARIANA COURT PROFILE
SCALE: VERT. 1" = 4'
HORIZ. 1" = 40'

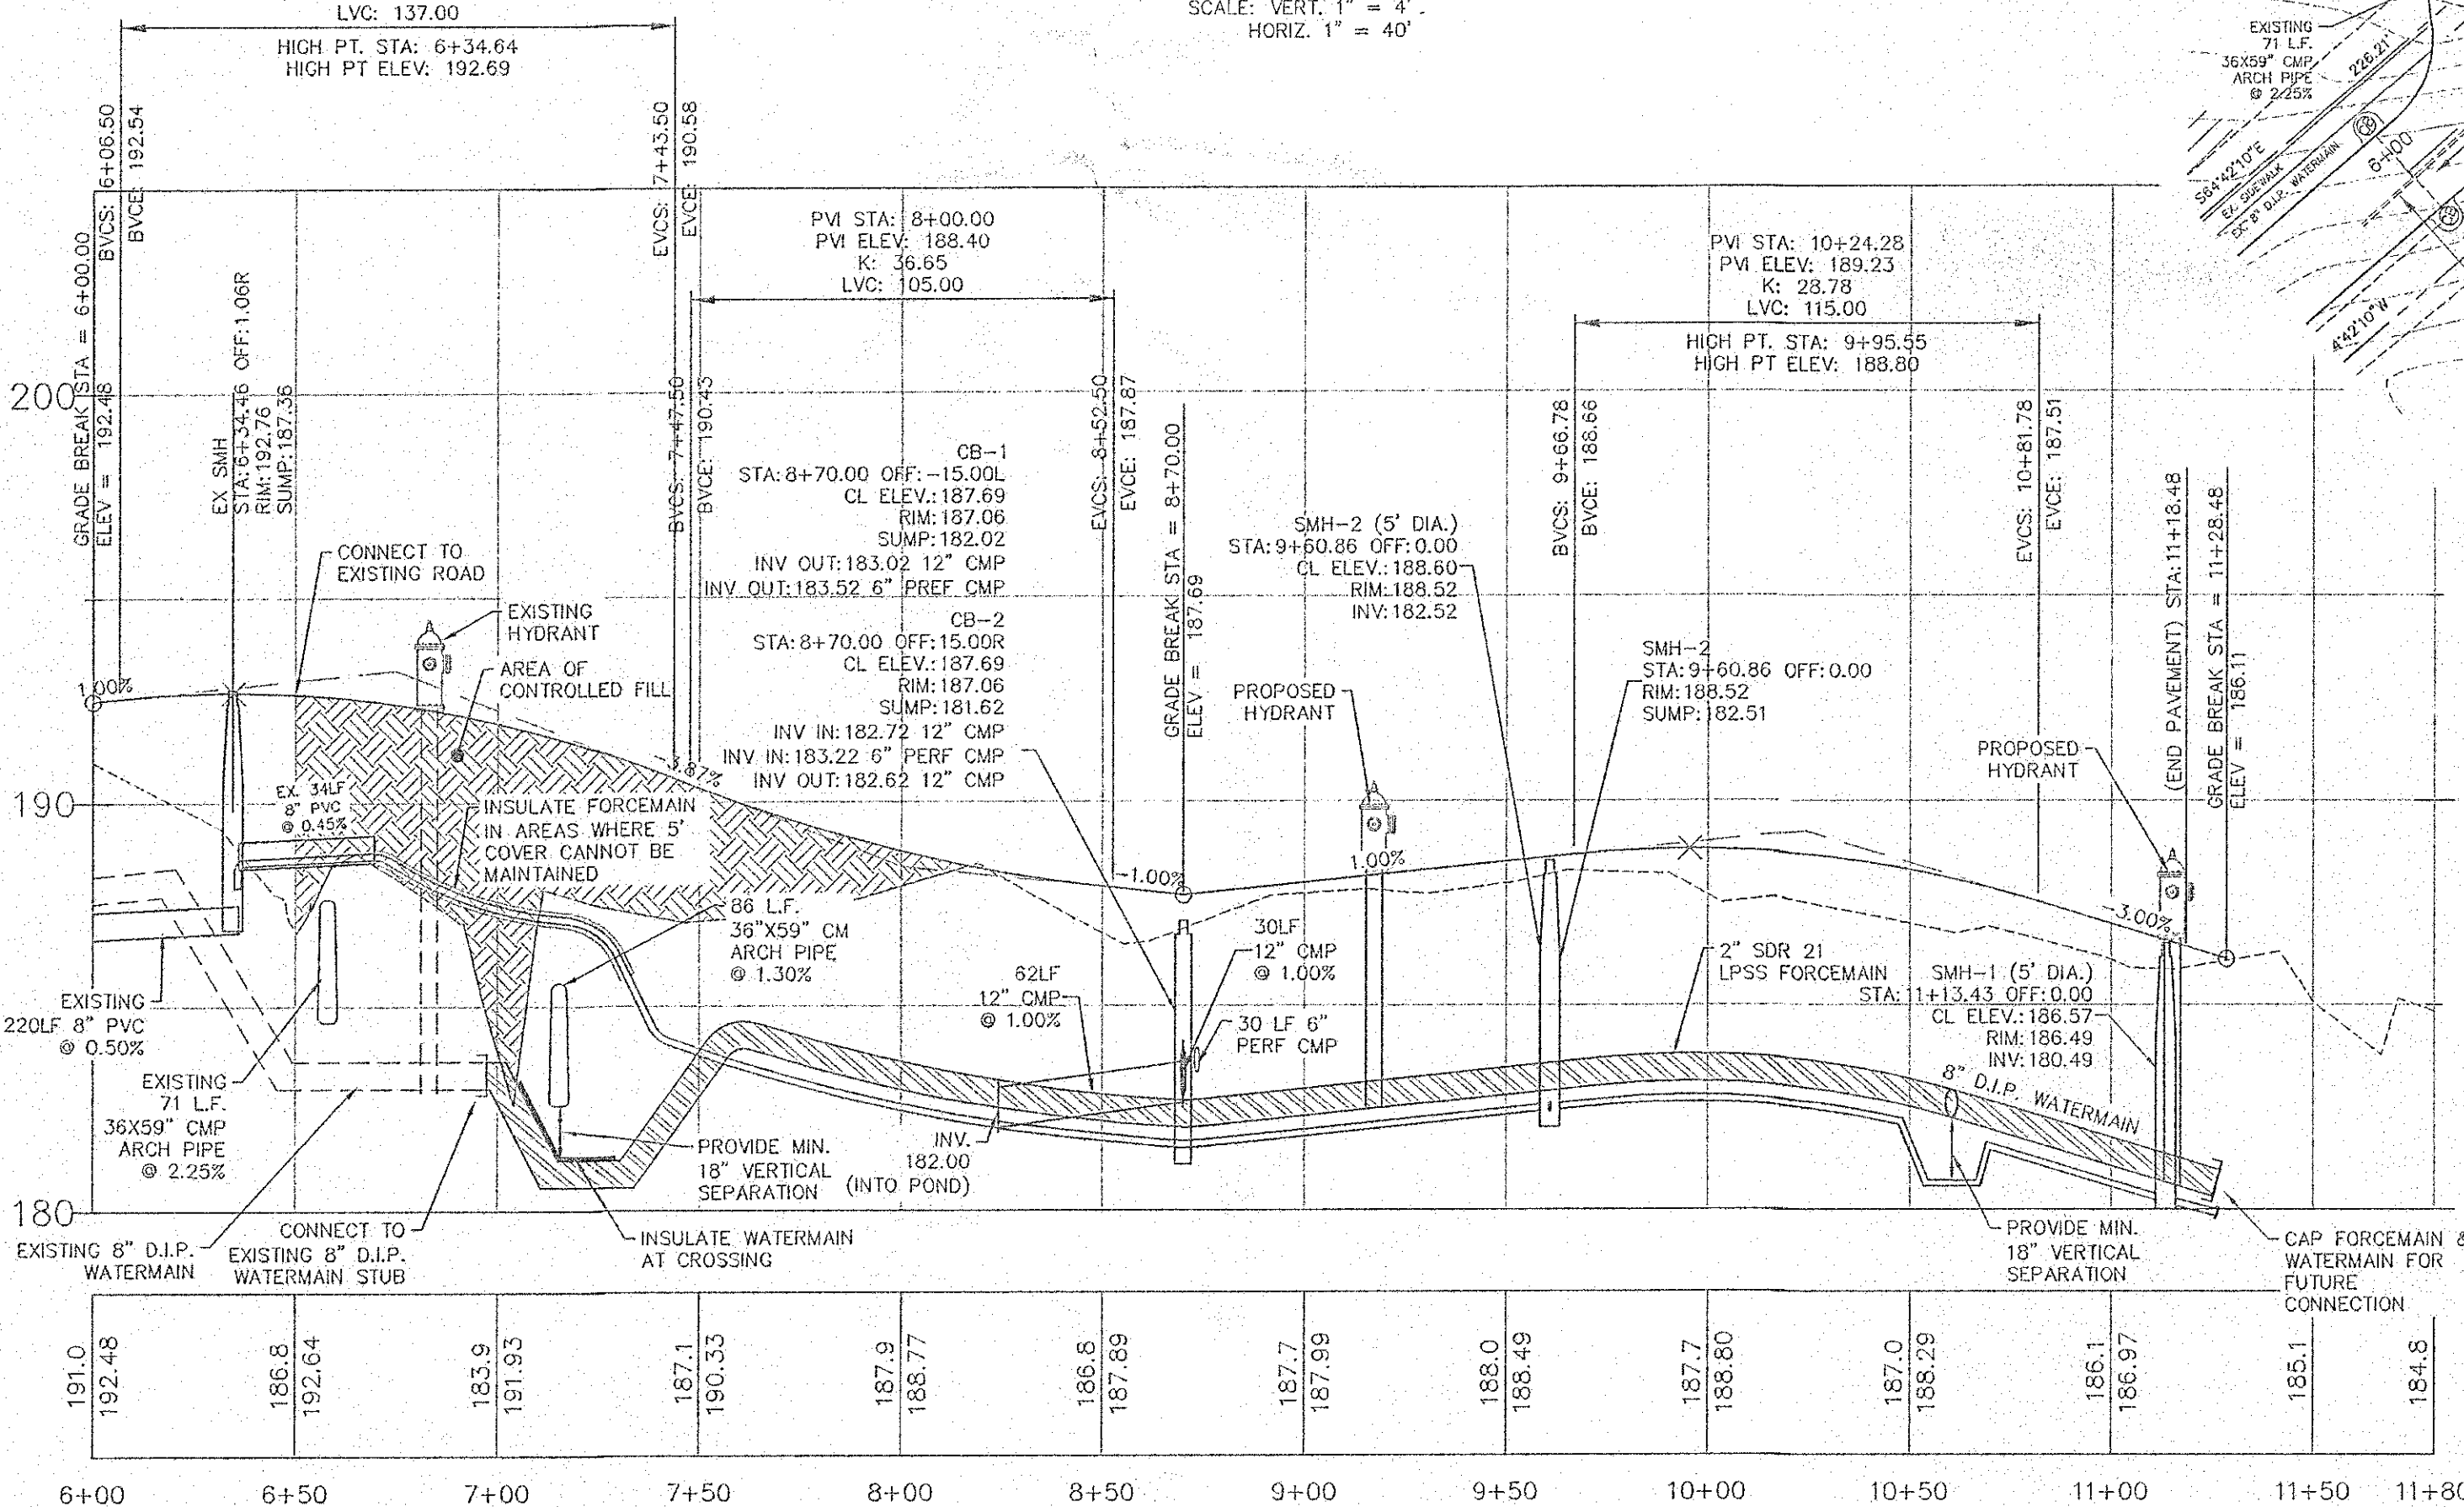

PLAN VIEW
SCALE: 1" = 40'



TOWN ROAD PROFILE
SCALE: VERT. 1" = 4'
HORIZ. 1" = 40'

NOTE: 48 HOURS PRIOR TO ANY CONSTRUCTION ACTIVITIES, THE CONTRACTOR SHALL CONTACT DIG SAFELY NEW YORK TO LOCATE ALL UNDERGROUND UTILITIES. 1-800-962-7962

NO.	DATE	REVISIONS	BY:
9	9/27/12	FINAL SUBMISSION	PJT
8	8/24/12	FINAL SUBMISSION	PJT
7	7/10/12	REVISIONS PER 7/3/12 TDE COMMENT LETTER	PJT
6	6/26/12	REVISED PER TOWN PLANNING COMMENTS	PJT
5	6/14/12	REVISED PER TOWN ENG. & PLANNING COMMENTS	PJT
4	5/30/12	REVISED PER TOWN COMMENT LETTER DATED 5/29/12	PJT
3	5/15/12	REVISIONS PER TOWN COMMENTS	PJT
2	3/13/12	REVISIONS PER TOWN AND TDE COMMENTS	PJT
1	1/27/12	REVISIONS PER TOWN AND TDE COMMENTS	PJT


UNAUTHORIZED ALTERATION OR ADDITION TO THIS DRAWING IS A VIOLATION OF SECTION 7209 SUBDIVISION 2, OF THE NEW YORK STATE EDUCATION LAW. ONLY COPIES MADE FROM THE ORIGINAL OF THIS DRAWING BEARING AN ORIGINAL INKED OR EMBOSSED SEAL AND SIGNATURE SHALL BE CONSIDERED TO BE VALID TRUE COPIES.

© Copyright 2012 - Ingalls & Associates, LLP - All rights reserved.

ALBANY COUNTY DEPARTMENT OF HEALTH
DIVISION OF ENVIRONMENTAL HEALTH SERVICE
By direction of the Commissioner of Health, these plans are hereby approved. See first sheet for date and signature.

TOWN OF BETHLEHEM PLANNING BOARD

Town of Bethlehem Planning Board
By direction of the Chairman these plans are hereby approved. See first sheet for date & signature.
213

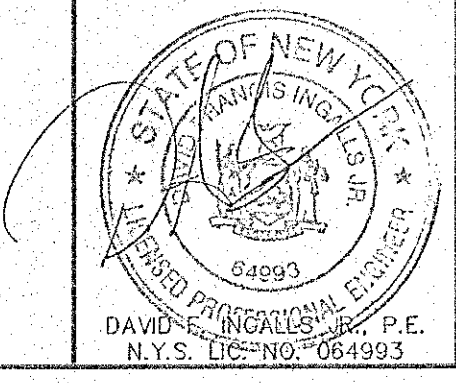

ingalls
ingalls & associates, LLP
engineers / surveyors
2803 GUILLERLAND AVENUE
SCHENECTADY, N.Y. 12306
PHONE: (518) 393-7725
FAX: (518) 393-2354

ROAD PROFILES
32 UNIT MULTI-FAMILY DEVELOPMENT
605 FEURA BUSH ROAD
TOWN OF BETHLEHEM
COUNTY OF ALBANY STATE OF NEW YORK

DATE: SEPTEMBER 20, 2011
CHECKED BY: D.F.I.
JOB NO. 11-090
DRAWN BY: P.J.Y.
CADD FILE: 110900F

SCALE: 1" = 40'
SHEET 7 OF 12