


- ### EROSION AND SEDIMENT CONTROL NOTES
1. THE CONTRACTOR UNDERTAKING SITE CONSTRUCTION OF THIS PROJECT MUST SIGN THE STORM WATER POLLUTION PREVENTION PLAN (SWPPP) CERTIFICATION AND BE FAMILIAR WITH ALL REQUIREMENTS OF THE SWPPP AND REQUIREMENTS OF THE NYS DEC SPDES GENERAL PERMIT FOR STORMWATER DISCHARGES FROM CONSTRUCTION ACTIVITY - PERMIT NO. GP-0-10-001.
  2. THE CONTRACTOR IS RESPONSIBLE TO COMPLY WITH THE TERMS OF THE NYS DEC SPDES GENERAL PERMIT FOR STORMWATER DISCHARGES FROM CONSTRUCTION ACTIVITY - PERMIT NO. GP-0-10-001. A COPY OF THE GENERAL PERMIT IS LOCATED IN THE SWPPP.
  3. A NOTICE OF INTENT (NOI) MUST BE SUBMITTED TO DEC IN ACCORDANCE WITH SPDES PERMIT NO. GP-0-10-001, PRIOR TO INITIATING WORK.
  4. THE SWPPP INCLUDES INFORMATION BASED ON THESE PLANS AND THE STORMWATER MANAGEMENT REPORT.
  5. PRIOR TO COMMENCEMENT OF CONSTRUCTION, THE CONTRACTOR SHALL HAVE THE ENGINEER CONDUCT AN ASSESSMENT OF THE SITE AND CERTIFY IN AN INSPECTION REPORT THAT THE APPROPRIATE EROSION AND SEDIMENT CONTROLS HAVE BEEN ADEQUATELY INSTALLED. FOLLOWING COMMENCEMENT OF CONSTRUCTION, THE ENGINEER SHALL MAKE WEEKLY SITE INSPECTIONS AND SHALL PREPARE A REPORT AS REQUIRED BY THE GP-0-10-001.
  6. THE CONTRACTOR SHALL MAINTAIN A RECORD OF ALL INSPECTION REPORTS IN A SITE LOG BOOK, TO BE MAINTAINED ON SITE AND AVAILABLE TO THE PERMITTING AUTHORITIES UPON REQUEST.
  7. AT THE END OF EACH CONSTRUCTION DAY THE CONTRACTOR SHALL STREET SWEEP FEURA BUSH ROAD, INTERIOR SITE DRIVES AND PARKING AREAS TO REMOVE ANY DEBRIS FROM THE PAVED SURFACE. CLEAN STORMWATER STRUCTURES OF SEDIMENT FOLLOWING FINAL PAVING.
  8. AT COMPLETION OF CONSTRUCTION, THE SWPPP INSPECTOR AND THE TOWN OF BETHLEHEM SHALL PERFORM A FINAL INSPECTION TO CERTIFY THAT THE SITE HAS UNDERGONE FINAL STABILIZATION AND THAT ALL TEMPORARY EROSION AND SEDIMENTATION CONTROLS HAVE BEEN REMOVED. UPON COMPLETION OF CONSTRUCTION THE SWPPP MONITORING PROFESSIONAL SHALL PERFORM THE FINAL INSPECTION WITH THE SITE CONTRACTOR AND CERTIFY THAT THE POST CONSTRUCTION STORMWATER PRACTICES HAVE BEEN INSTALLED PER THE SWPPP, UPON CERTIFICATION OF COMPLETION A NOTICE OF TERMINATION (NOT) SHALL BE FILED WITH NYSDEC.

- ### NOTES
1. ALL SLOPES 3:1 OR GREATER SHALL BE REINFORCED WITH SLOPE STABILIZATION FABRIC.
  2. ALL DISTURBED AREAS OTHER THAN IMPERVIOUS SURFACES SHALL BE SEEDED AND MULCHED, WITHIN 24 HOURS OF DISTURBANCE.
  3. CONSTRUCTION /ACCESS TO THE SITE SHALL BE VIA THE CONSTRUCTION ACCESS DRIVE.
  4. SOIL STOCKPILE AREAS WILL BE LOCATED BASED UPON THE PHASING / ORDER OF CONSTRUCTION OF THE BUILDINGS.

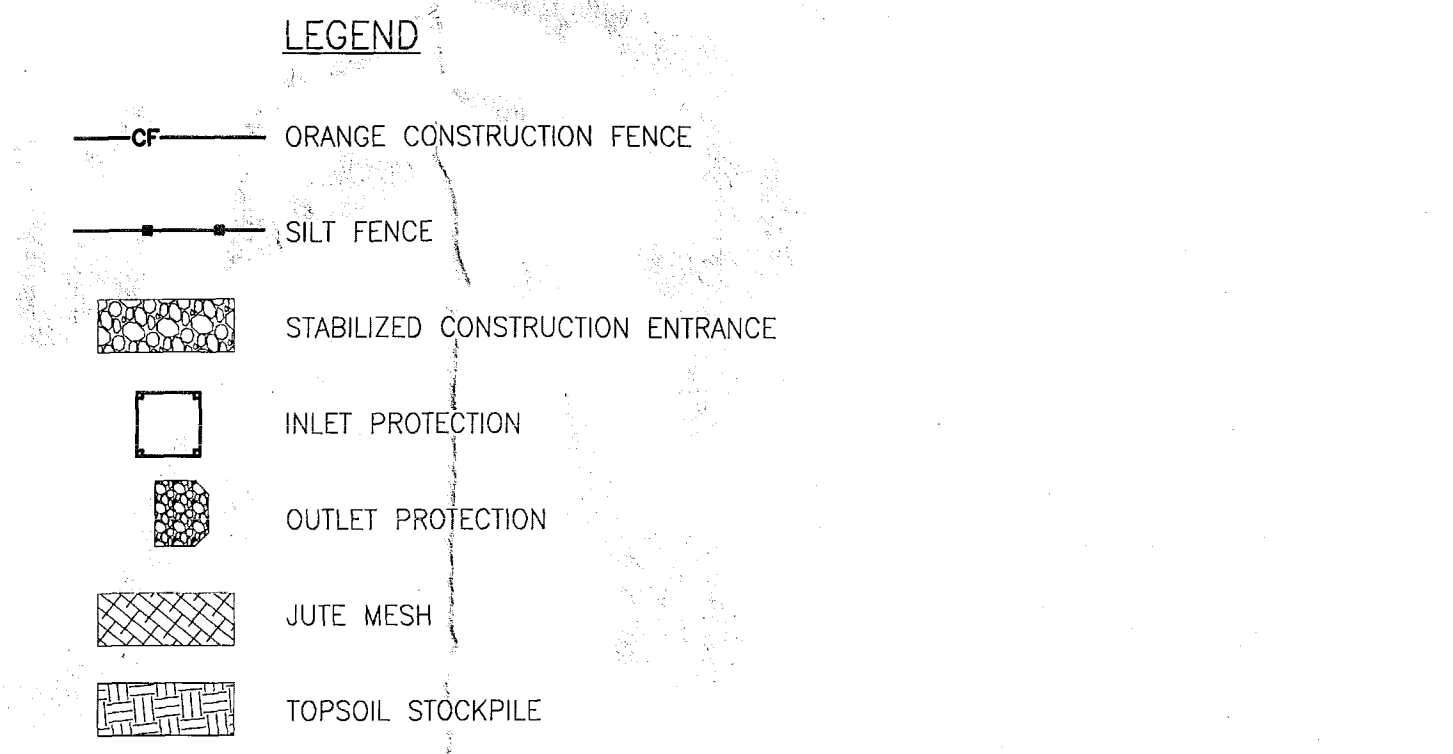

DESCRIPTION	EXISTING	PROPOSED
10' CONTOUR LINE		
2' CONTOUR LINE		
EDGE OF STREAM OR RIVER		
LAKE OR POND		
PROPERTY LINE		
SILT FENCE		
GRADING LIMITS		
EDGE OF PAVEMENT		
EDGE OF WOODS		
BUILDING		
STORM SEWER		
SANITARY SEWER		
WATER LINE		
GAS LINE		
ELECTRIC & TELEPHONE		

TOWN OF BETHLEHEM APPROVAL


INCHES  
Town of Bethlehem, NY

Town of Bethlehem Planning Board  
By direction of the Chairman  
these plans are hereby Approved.  
See first sheet for date & signature.

c-4

NO.	REVISION	DATE	BY
7	RESPONSE TO COMMENTS	06-12-13	LS
6	RESPONSE TO COMMENTS	07-18-13	LS
5	REVISED LAYOUT	06-03-13	LS
4	RESPONSE TO COMMENTS	02-15-13	LS
3	RESPONSE TO COMMENTS	02-06-13	LS
2	REDUCED 8 UNIT TO 6 UNIT	10-01-12	LS
1	ONE WAY DRIVE	08-20-12	LS

GORDON RESIDENTIAL DEVELOPMENT

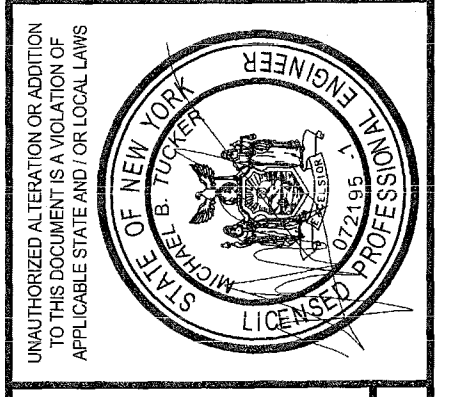

Creighton Manning Engineering, LLP  
2 WINNERS CIRCLE - ALBANY - NEW YORK - 12205  
P: (518) 446-0986 F: (518) 446-0387 WWW.CMELLP.COM

FEURA BUSH ROAD APARTMENTS  
408, 410 FEURA BUSH ROAD  
BETHLEHEM, NEW YORK

EROSION & SEDIMENT CONTROL

DATE: 06-17-12 CME No.: 112-022 SCALE: AS NOTED DESIGNED: L.S. DRAWN BY: T.A.R. CHECKED: M.B.T.