




HYDRANT INSTALLATION DETAIL
NO SCALE

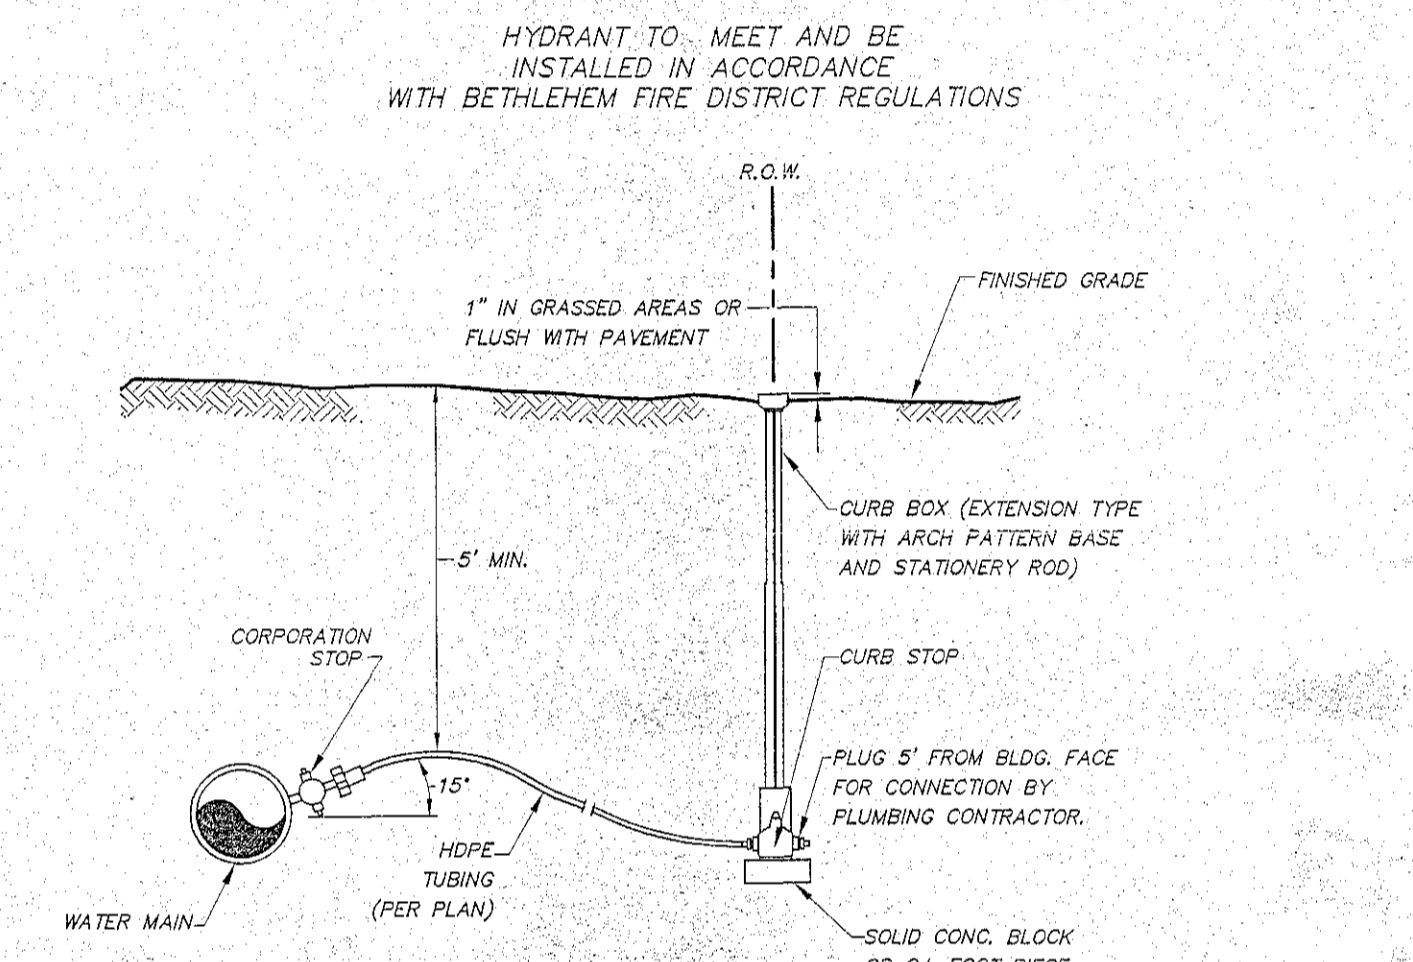


SERVICE PIPE CONNECTION DETAIL
NO SCALE

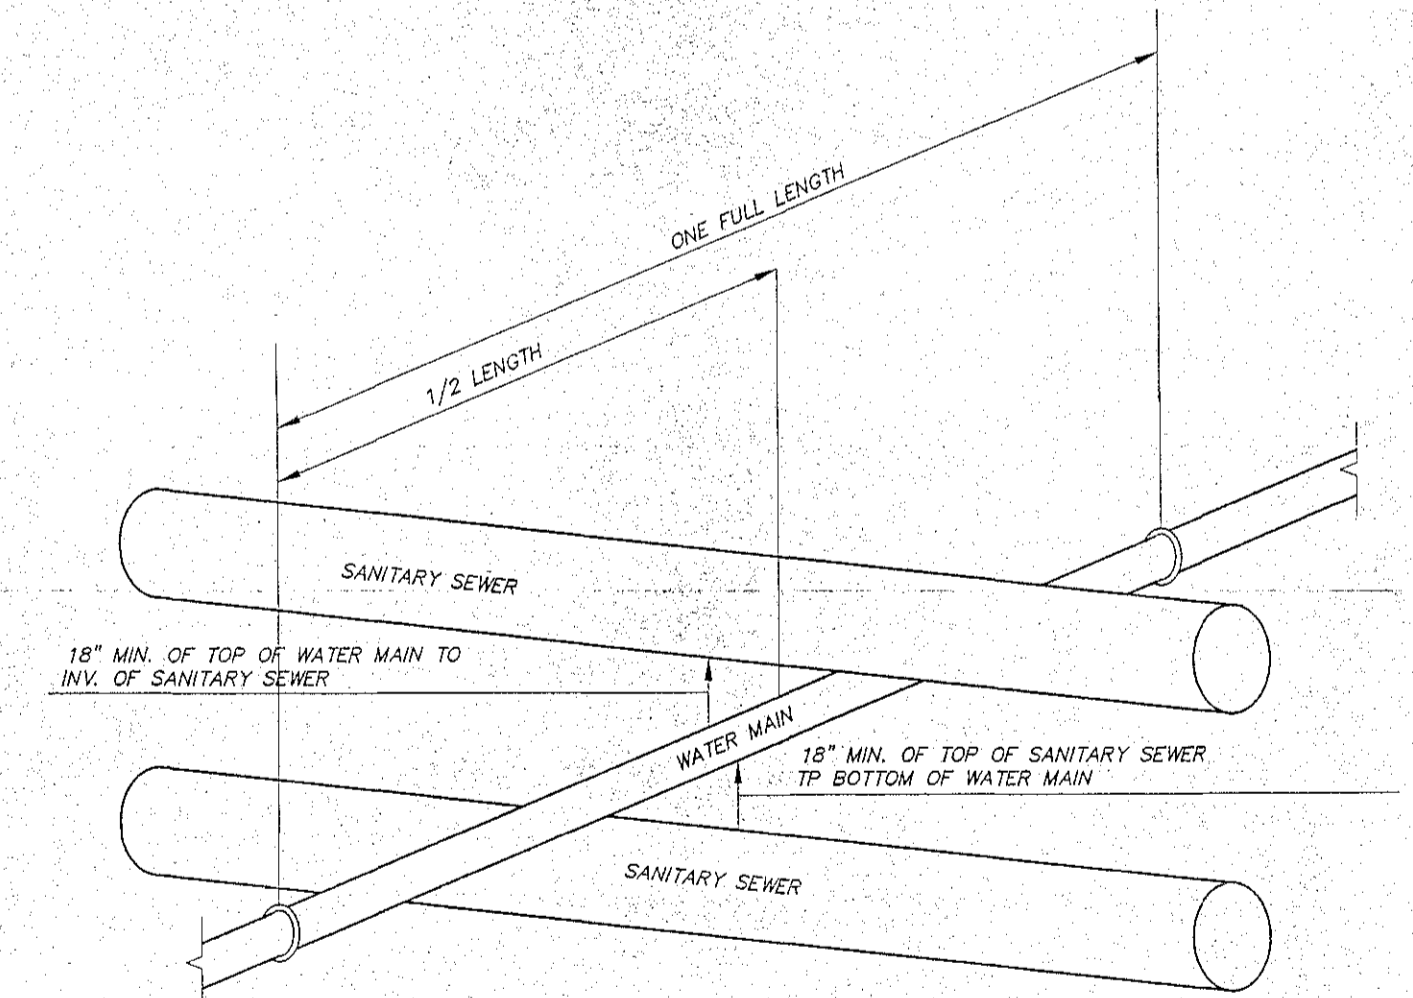


WATER MAIN CROSSING
NO SCALE

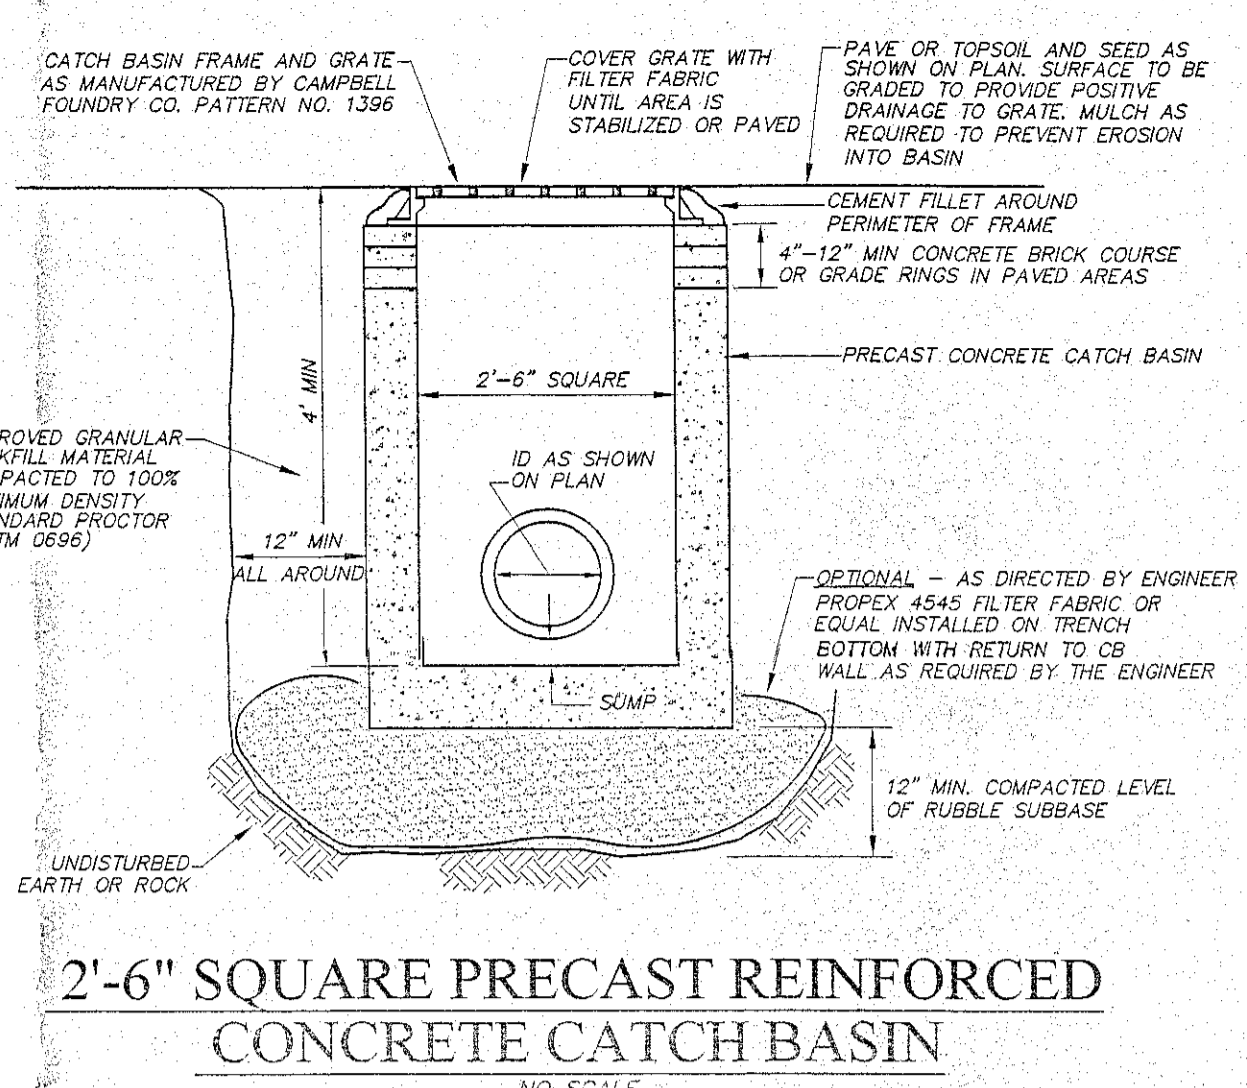


2-6" SQUARE PRECAST REINFORCED CONCRETE CATCH BASIN
NO SCALE

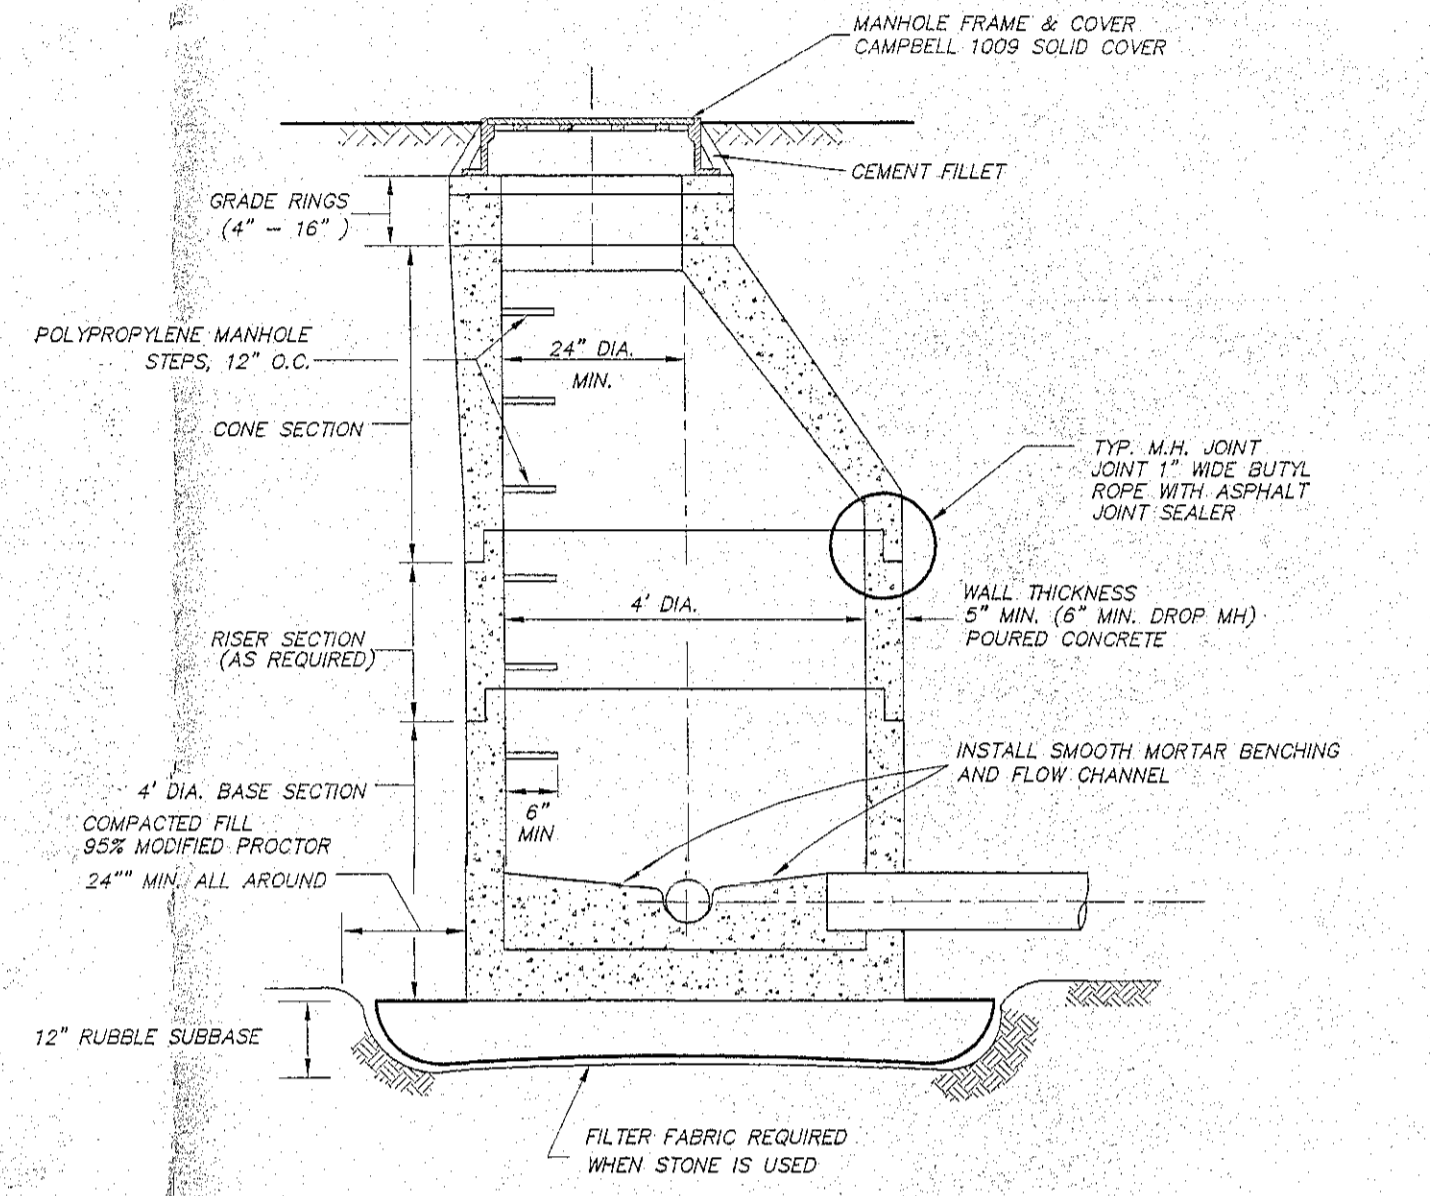


PRECAST CONCRETE SANITARY MANHOLE DETAIL
NO SCALE

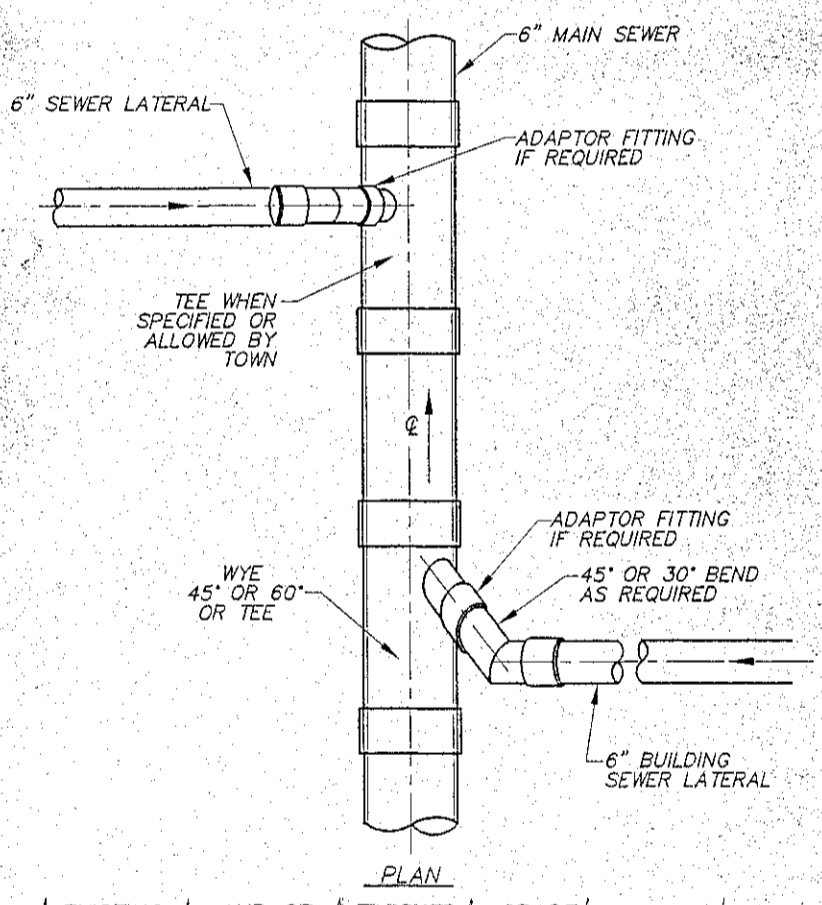


STANDARD SEWER SERVICE CONNECTIONS
NO SCALE

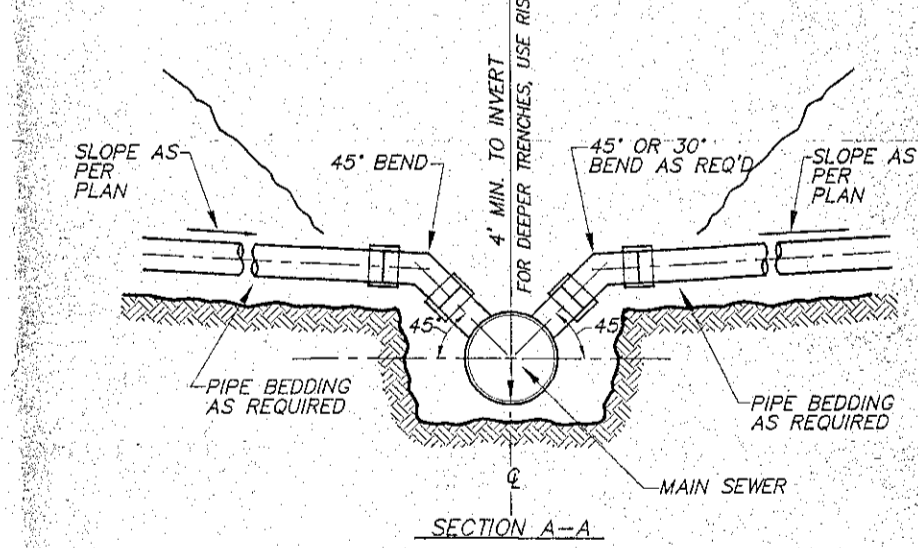


SIDEWALK HANDICAP ACCESS
NO SCALE

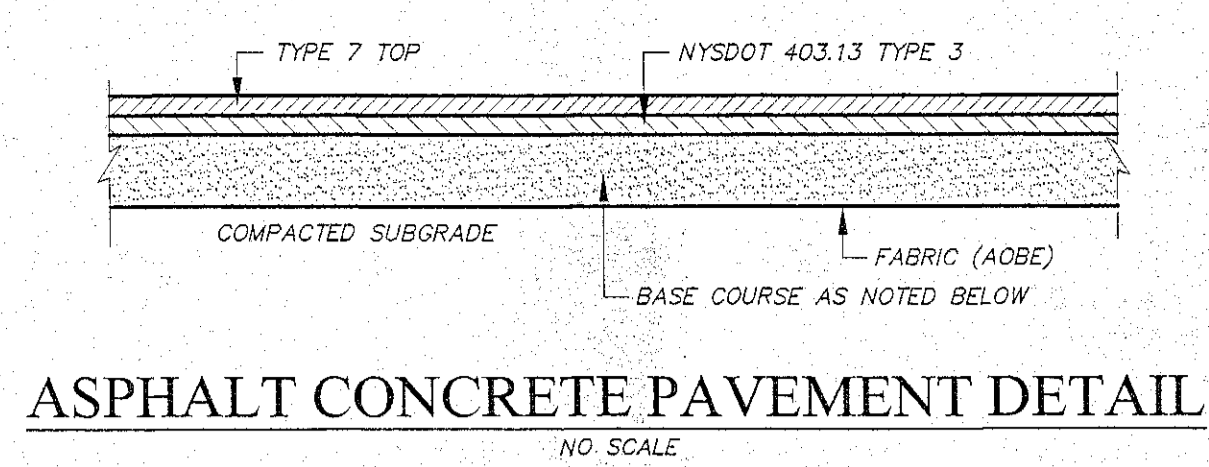


ASPHALT CONCRETE PAVEMENT DETAIL
NO SCALE

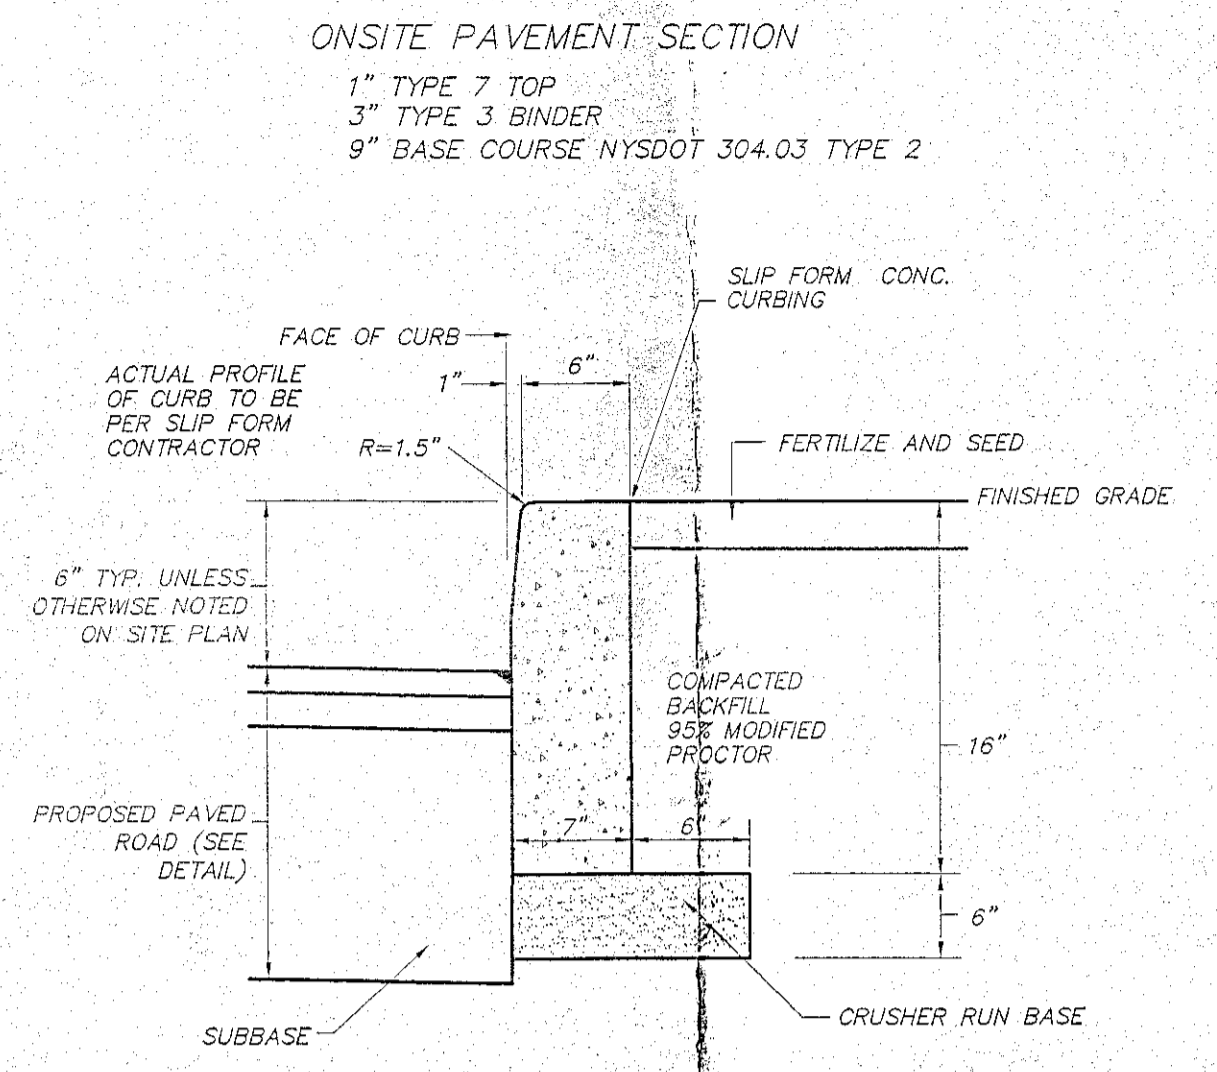


CONCRETE CURB DETAIL
NO SCALE

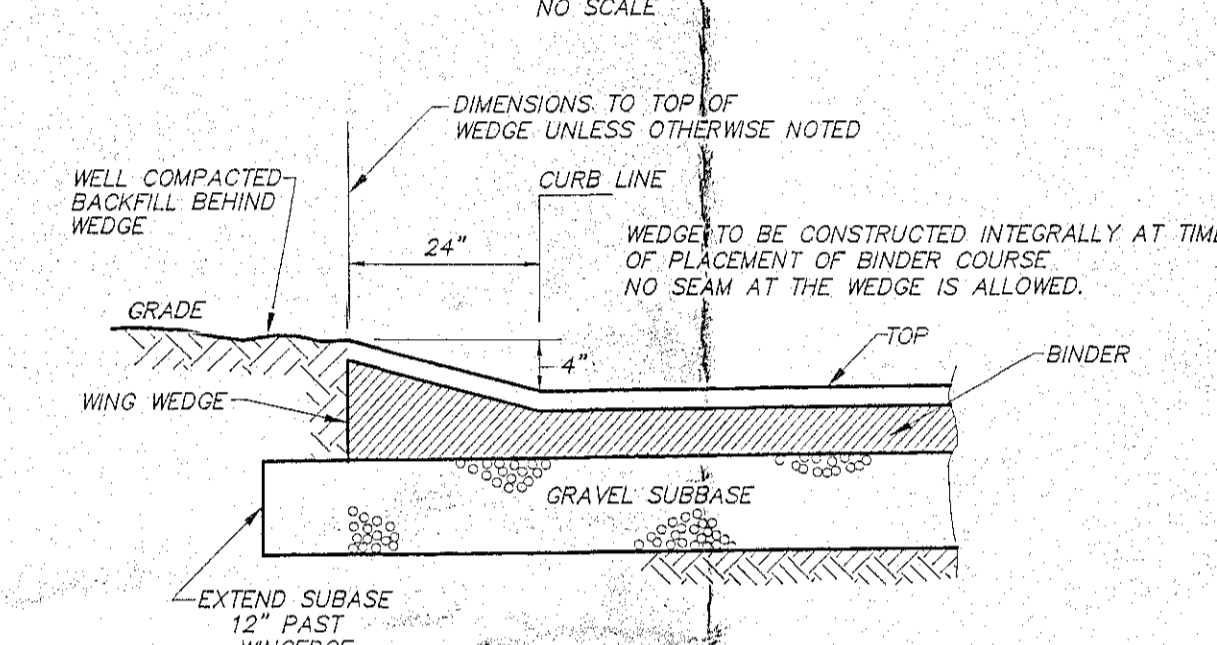


WING WEDGE DETAIL
NO SCALE

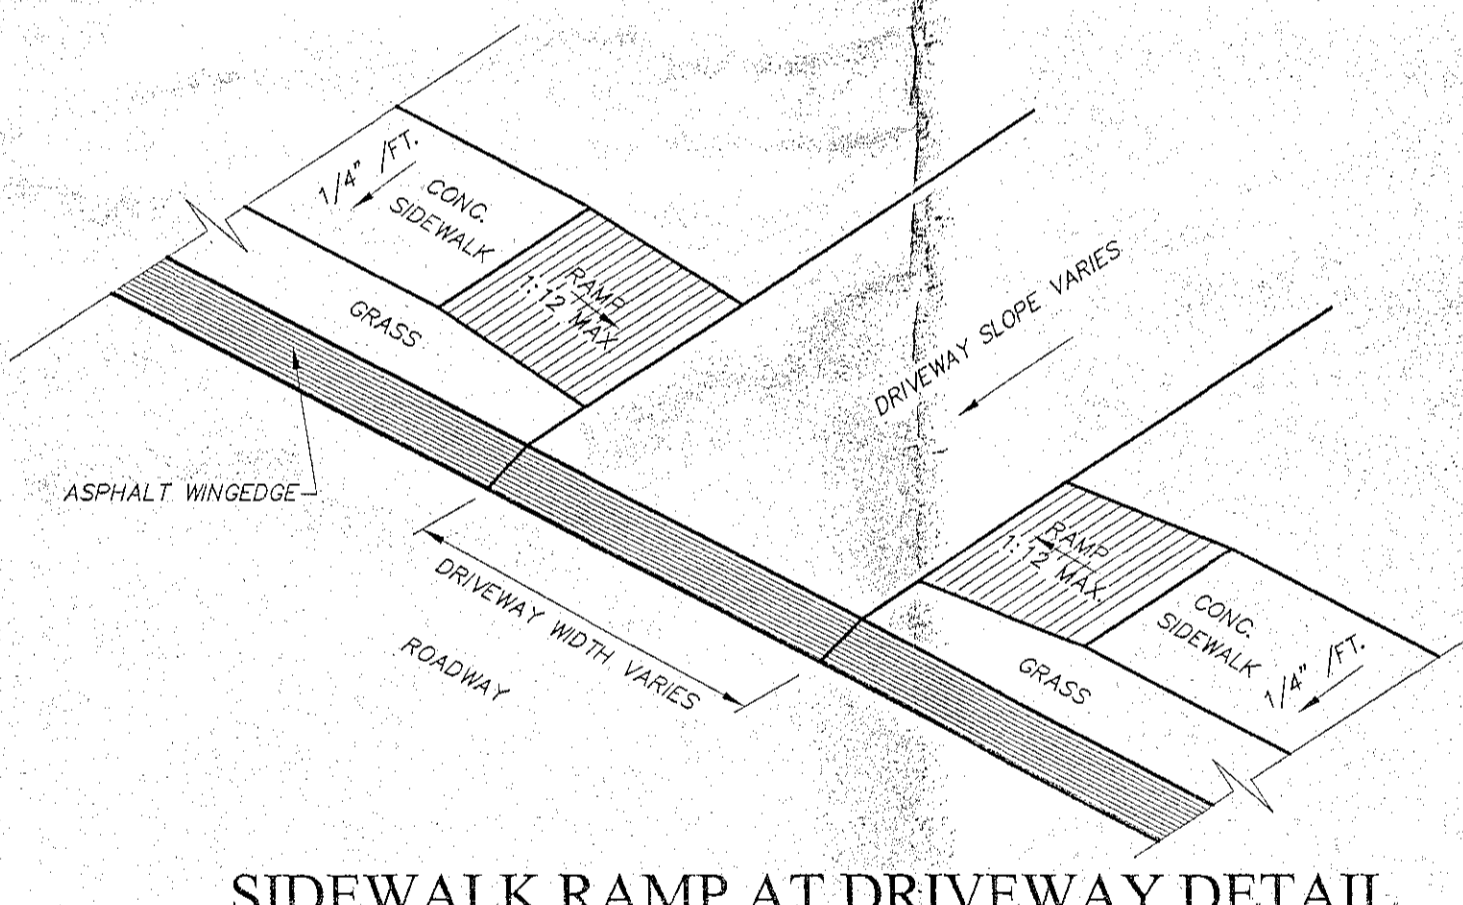


SIDEWALK RAMP AT DRIVEWAY DETAIL
NO SCALE

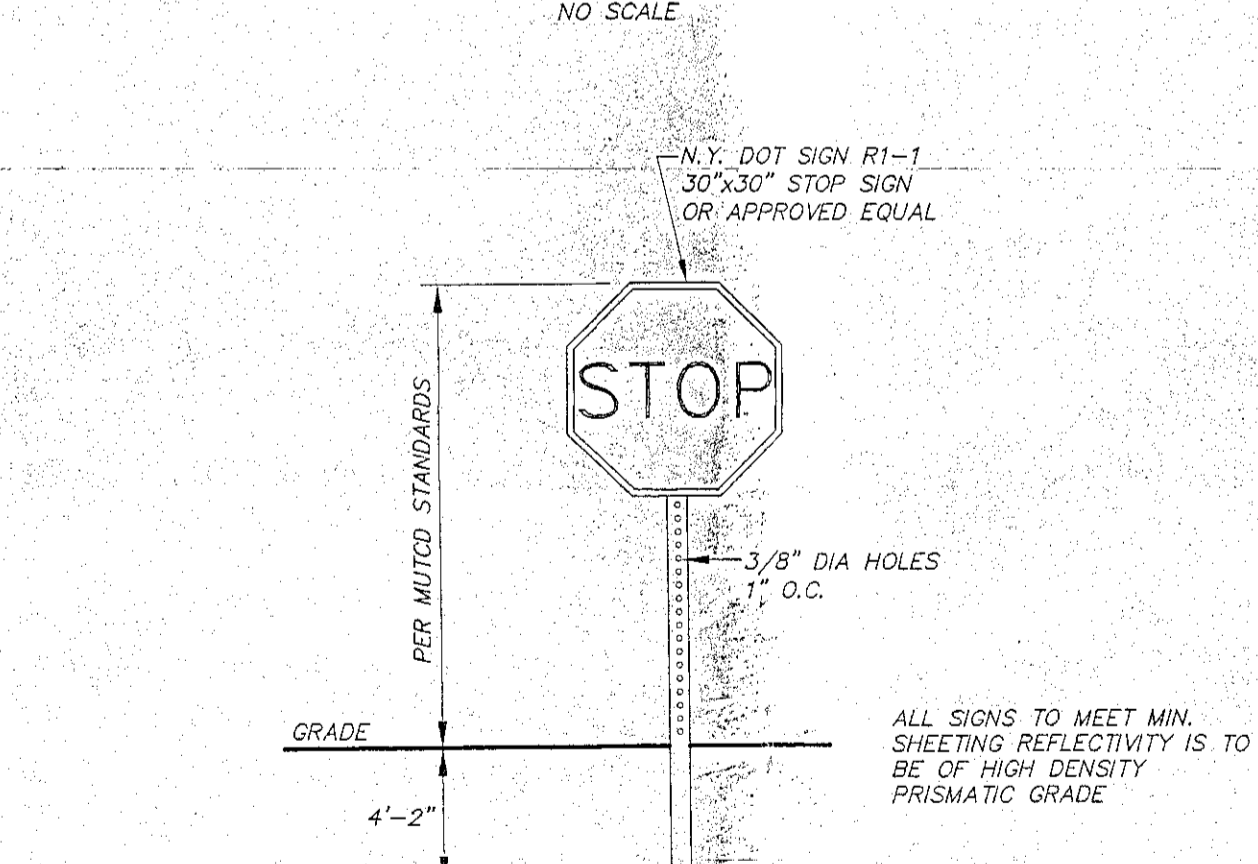


ON SITE TRAFFIC CONTROL SIGN DETAIL
NO SCALE

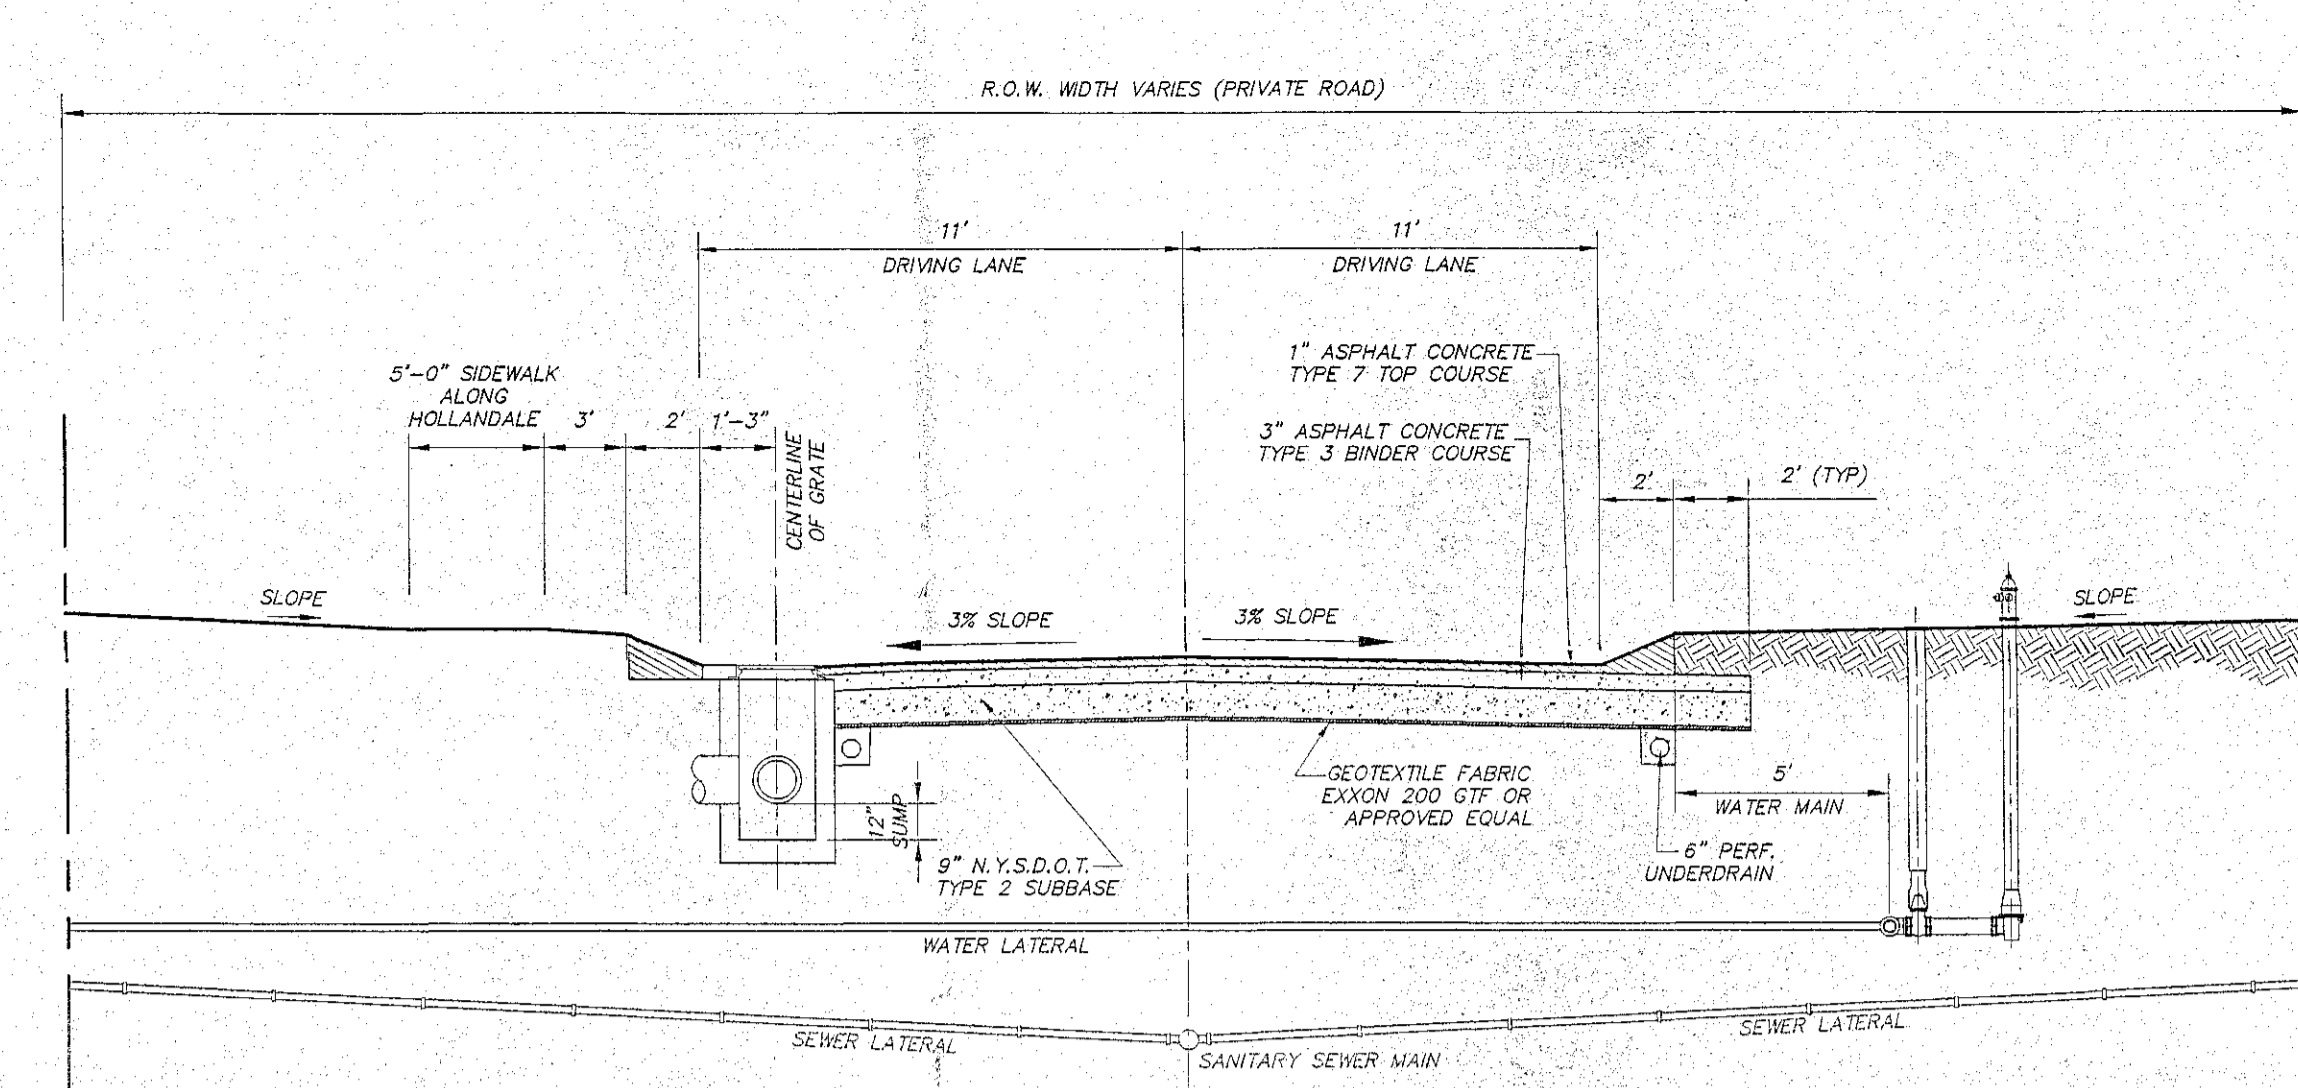


TYPICAL ROADWAY CROSS SECTION
NO SCALE

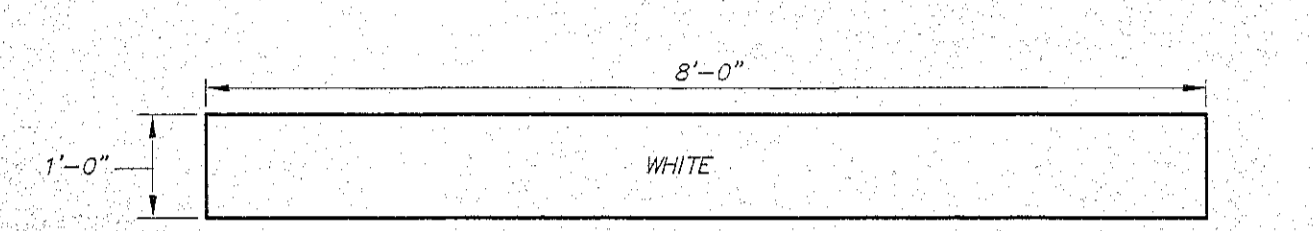

ON SITE STOP BAR PAINT STRIPING DETAIL
NO SCALE

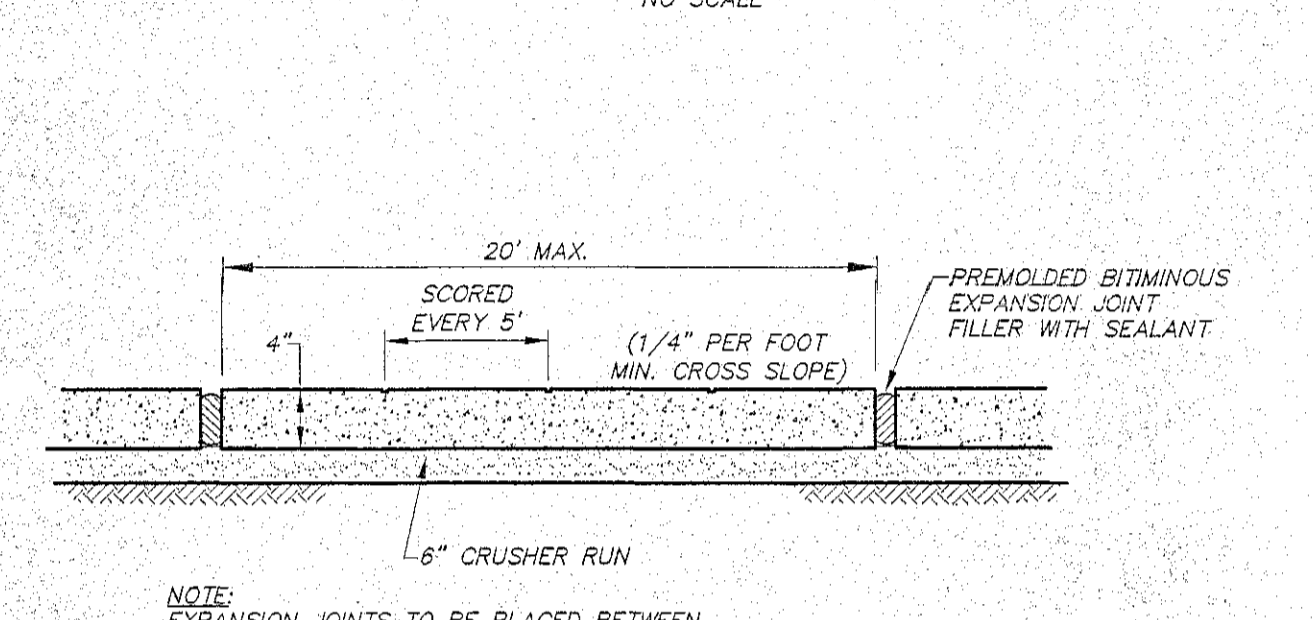

5\"/>

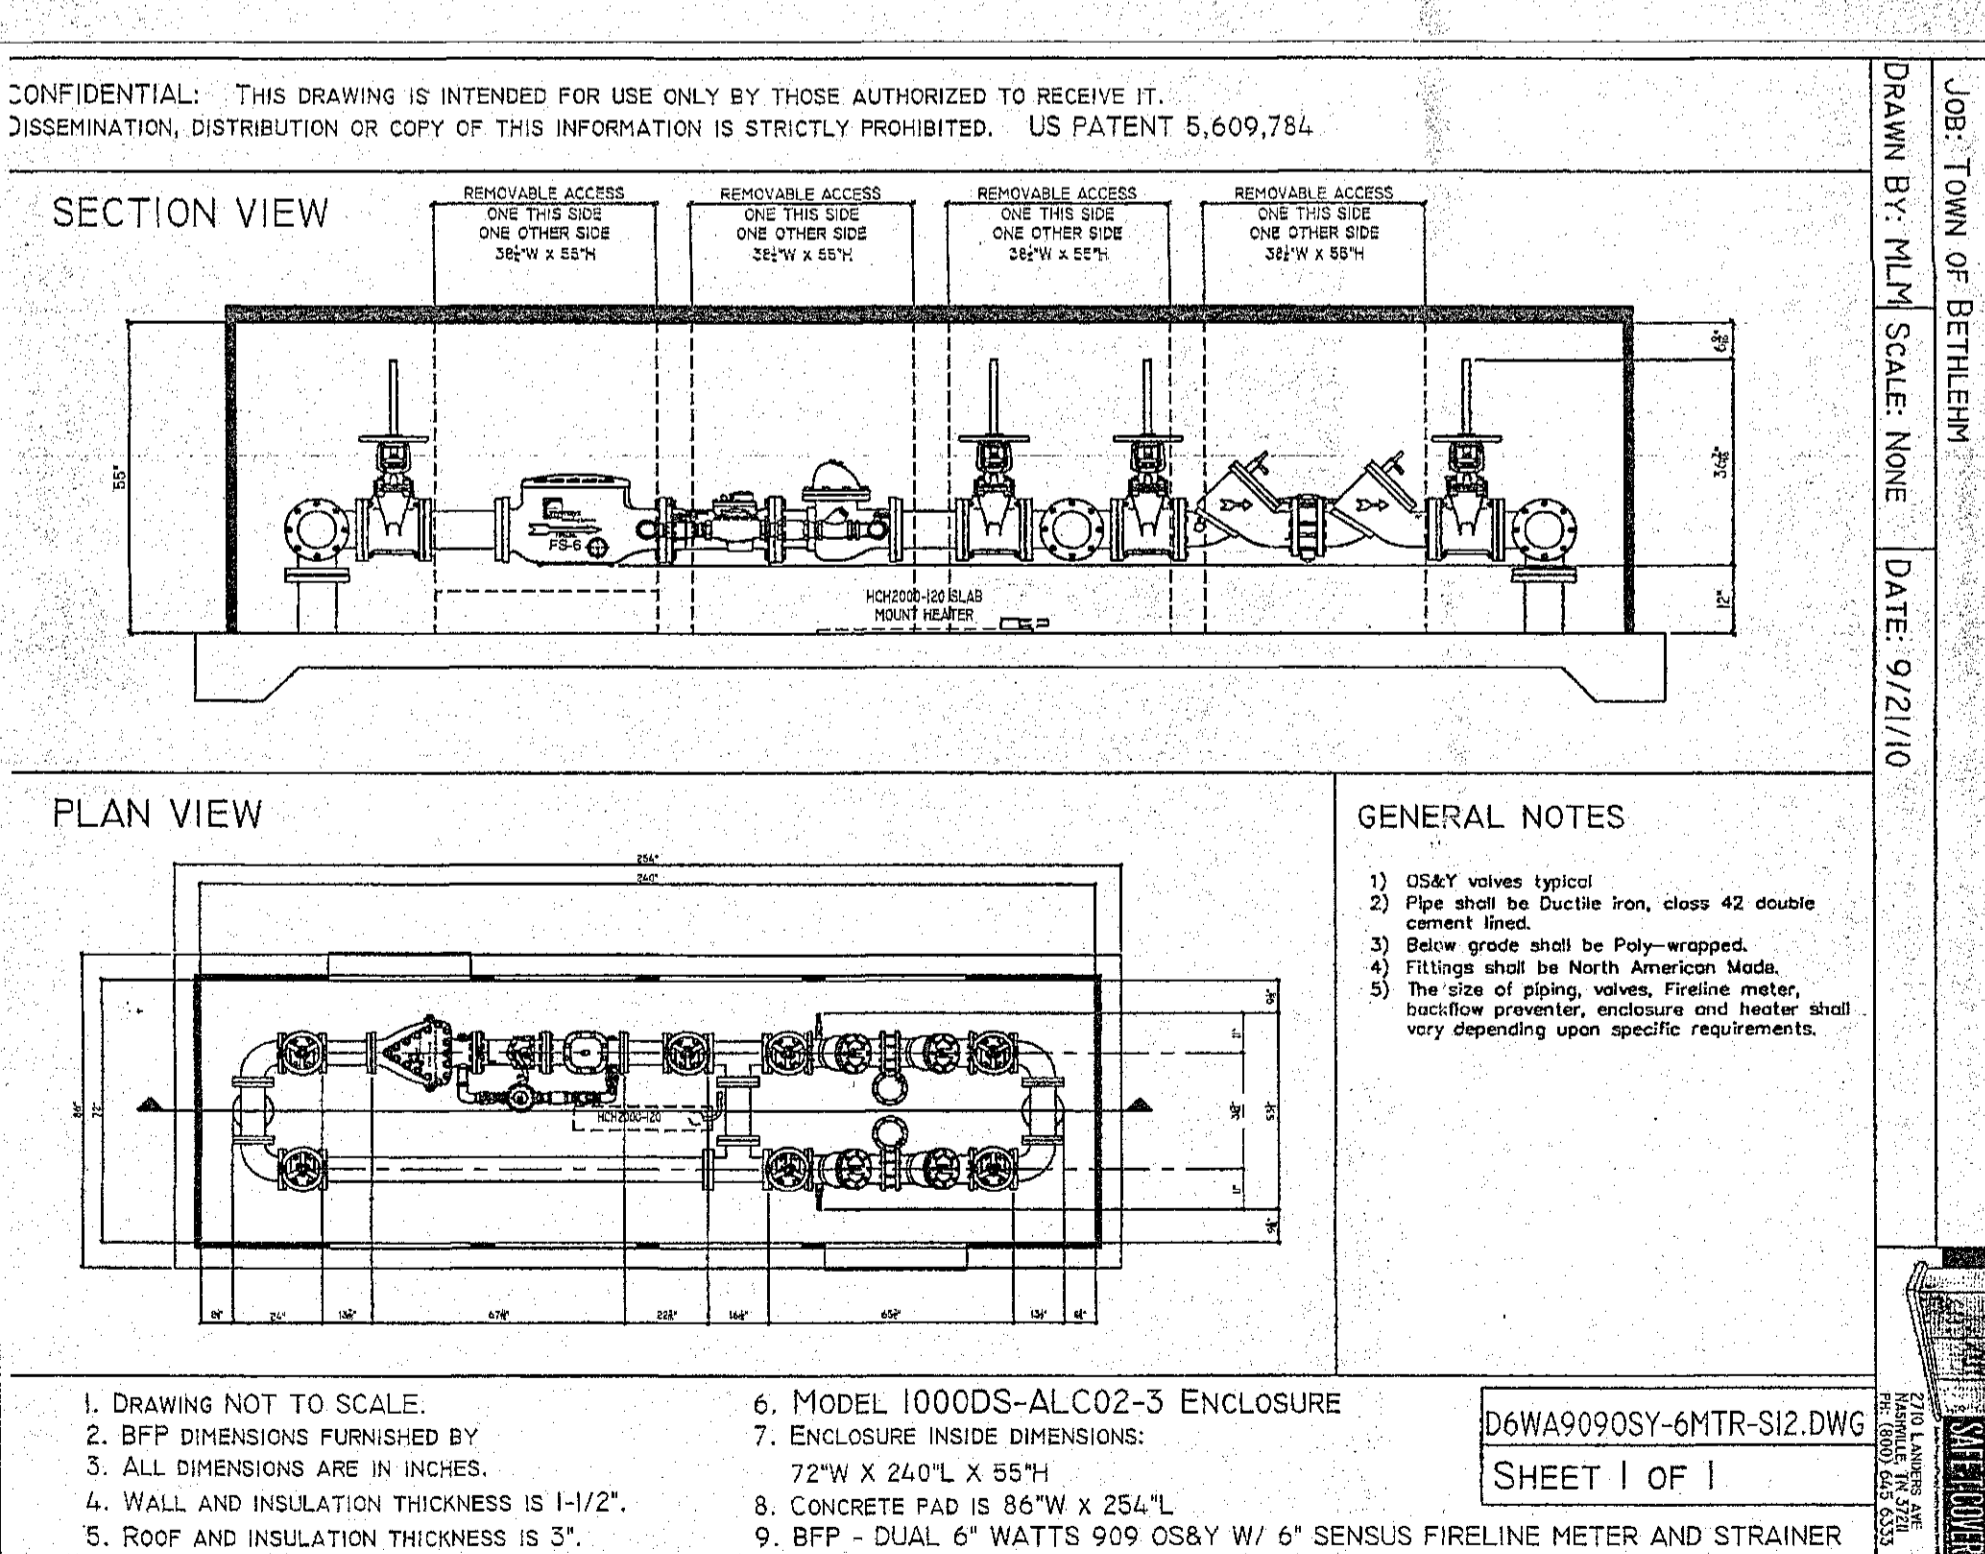

HOT BOX DETAIL
NO SCALE

NOTE: ALL WATER AND SANITARY SEWER MAINS AND SERVICES MUST MEET THE INTENT OF THE TOWN OF BETHELEM STANDARDS AND SPECIFICATIONS.

TOWN OF BETHELEM, NEW YORK
PLANNING DEPT. ORIGINAL
- SCANNED -
0 1 2 INCHES

PLANNING BOARD
TOWN OF BETHELEM
ALBANY COUNTY, NEW YORK
By direction of the Chairman
These drawings are hereby approved.
Date and signature.


ALBANY COUNTY DEPARTMENT OF HEALTH
DIVISION OF ENVIRONMENTAL HEALTH SERVICES
By direction of the Commissioner of Health, these plans are hereby approved. See first sheet for date and signature.

CONSTRUCTION DETAILS
DELMAR POINTE SUBDIVISION
DELAWARE AVENUE

TOWN OF BETHELEM COUNTY OF ALBANY

ENGINEERS, LLP
411 Union Street
Schuylersburg, NY 12150
518-377-0315 Fax 518-377-0379
www.abdeng.com

DATE: OCTOBER, 2013 SCALE: NONE DWG. 3127-P00-LJrv SHEET OF 9 12

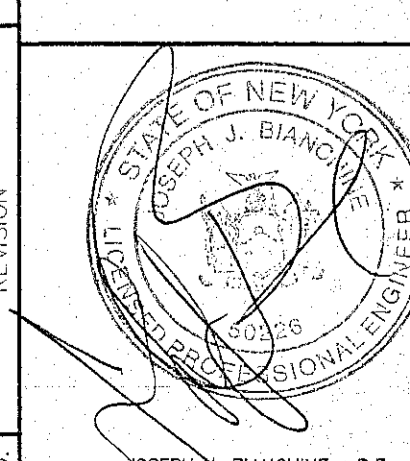

NO.	REVISION	DATE
1	ISSUE	9/25/10
2	REVISED	10/2/10
3	REVISED	10/2/10
4	REVISED	10/2/10
5	REVISED	10/2/10
6	REVISED	10/2/10
7	REVISED	10/2/10
8	REVISED	10/2/10
9	REVISED	10/2/10
10	REVISED	10/2/10

ALTERATION OF THIS DOCUMENT EXCEPT BY A LICENSED PROFESSIONAL ENGINEER IS ILLEGAL.