


NOTE: 1. PUMP STATIONS, FORCE MAINS AND GRAVITY SEWERS CONSTRUCTED IN 1983 AS SHOWN FOR SYSTEMS ONE, TWO AND THREE.
 2. EXISTING GRAVITY SEWERS AND LATERALS, CONSISTING OF 5" ACP CONSTRUCTED BEFORE 1983 ARE SHOWN AS ASSUMED.
 3. LOCATION OF 2" WATER MAIN IS ASSUMED.

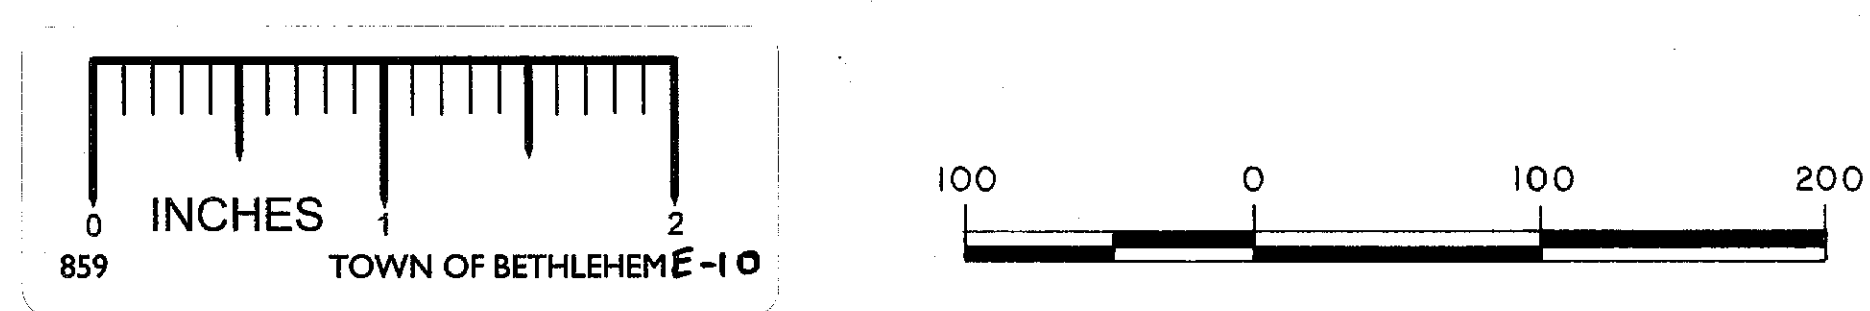

LABARBA-DEFAZIO Consulting Engineers ALBANY, NEW YORK	DESIGNED _____ DRAWN <u>TEL</u> CHECKED _____ REVISIONS:	BRECKENRIDGE VILLAGE MOBILE HOME PARK Selkirk, New York	EXISTING PARK LAYOUT WATER, SEWERS, UTILITIES	scale: 1" = 100'	DATE <u>MARCH 1985</u> SHEET <u>2</u> OF <u>3</u> DWG. NO. <u>BV-2-85</u>
--	---	---	--	----------------------------	---