


NEW PAVEMENT JUNE 1985  
LIMITS SHOWN BETWEEN A-A  
APPROX. 1,200 ± FEET, SEE  
SHEET NO. BV-SW1-B FOR  
DETAILS


EXIST 12" DRAIN (TO BE REMOVED)  
CONTRACT DETAILS ON SHEET NO. BV-SW1-B

TIE INTO EXIST 2" WATER LINE

- NOTE: 1. PROPOSED 50 LOTS AS SHOWN CAN BE SERVED BY EXISTING SANITARY SEWAGE PUMP STATION AND NEW GRAVITY SEWERS.
2. NEW 4" Ø WATER SERVICE MAIN SHALL BE CONSTRUCTED FROM EXISTING VALVE BOX.
3. NEW LOTS WILL BE PLANNED IN ACCORDANCE WITH SPACE AND SETBACK REQUIREMENTS
4. NEW PAVEMENT ALONG EDGEWOOD DRIVE PLANNED FOR JUNE 1985

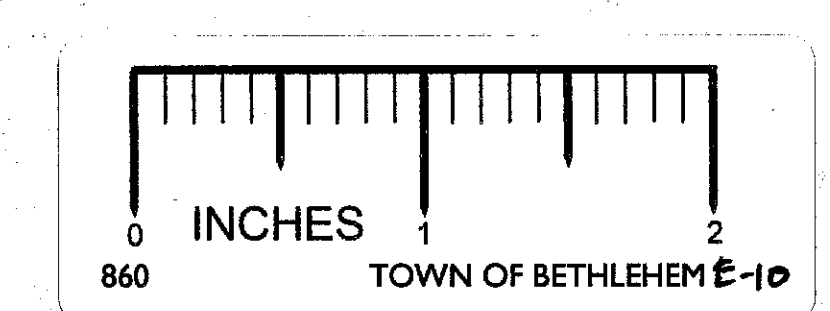

**LABARBA-DEFAZIO**  
Consulting Engineers  
ALBANY, NEW YORK

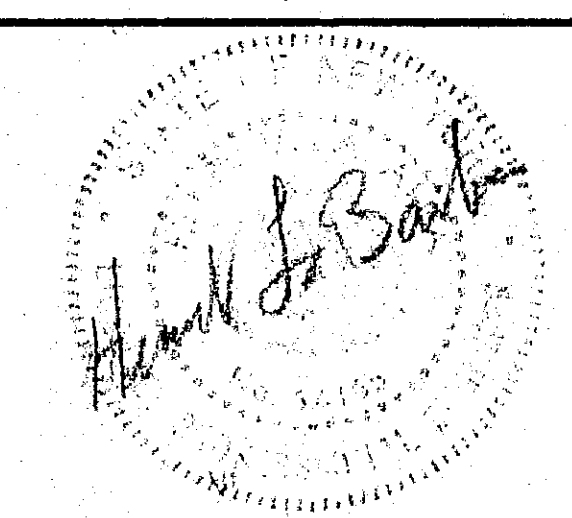

DESIGNED AVL DRAWN PER CHECKED \_\_\_\_\_  
REVISIONS:

**BRECKENRIDGE VILLAGE**  
**MOBILE HOME PARK**  
Selkirk, New York

**PROPOSED EXPANSION**  
**50 LOTS**

scale:  
**1" = 100'**

DATE MARCH 1985  
Rev. 1. 5/85  
SHEET 3 OF 3  
DWG. NO. BV-4-85