



TRENCH DETAIL - KENWOOD/ADAMS PAVEMENT AREA

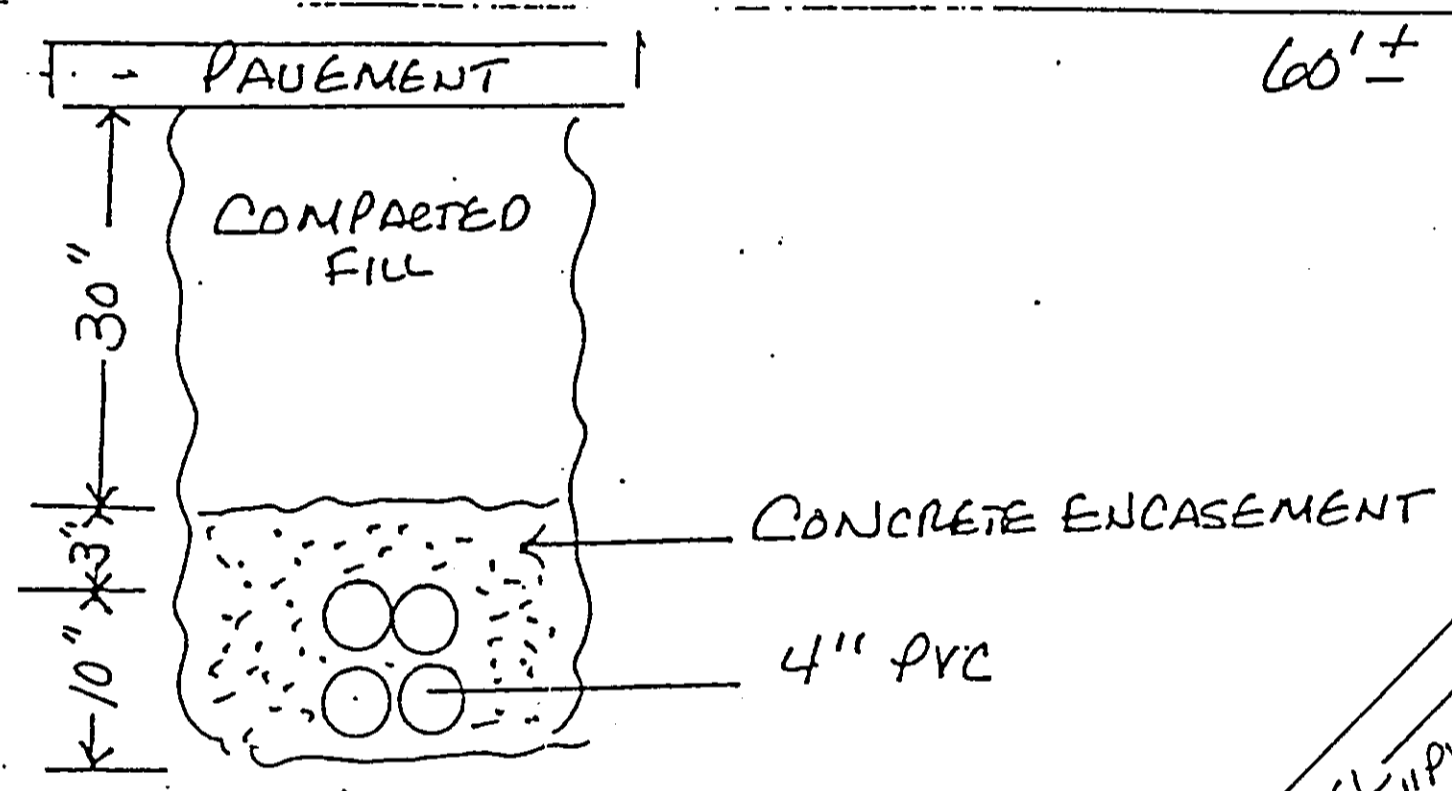

PLEASE NOTE
THIS IS A-COPIER LINE

SEE SHEET #1

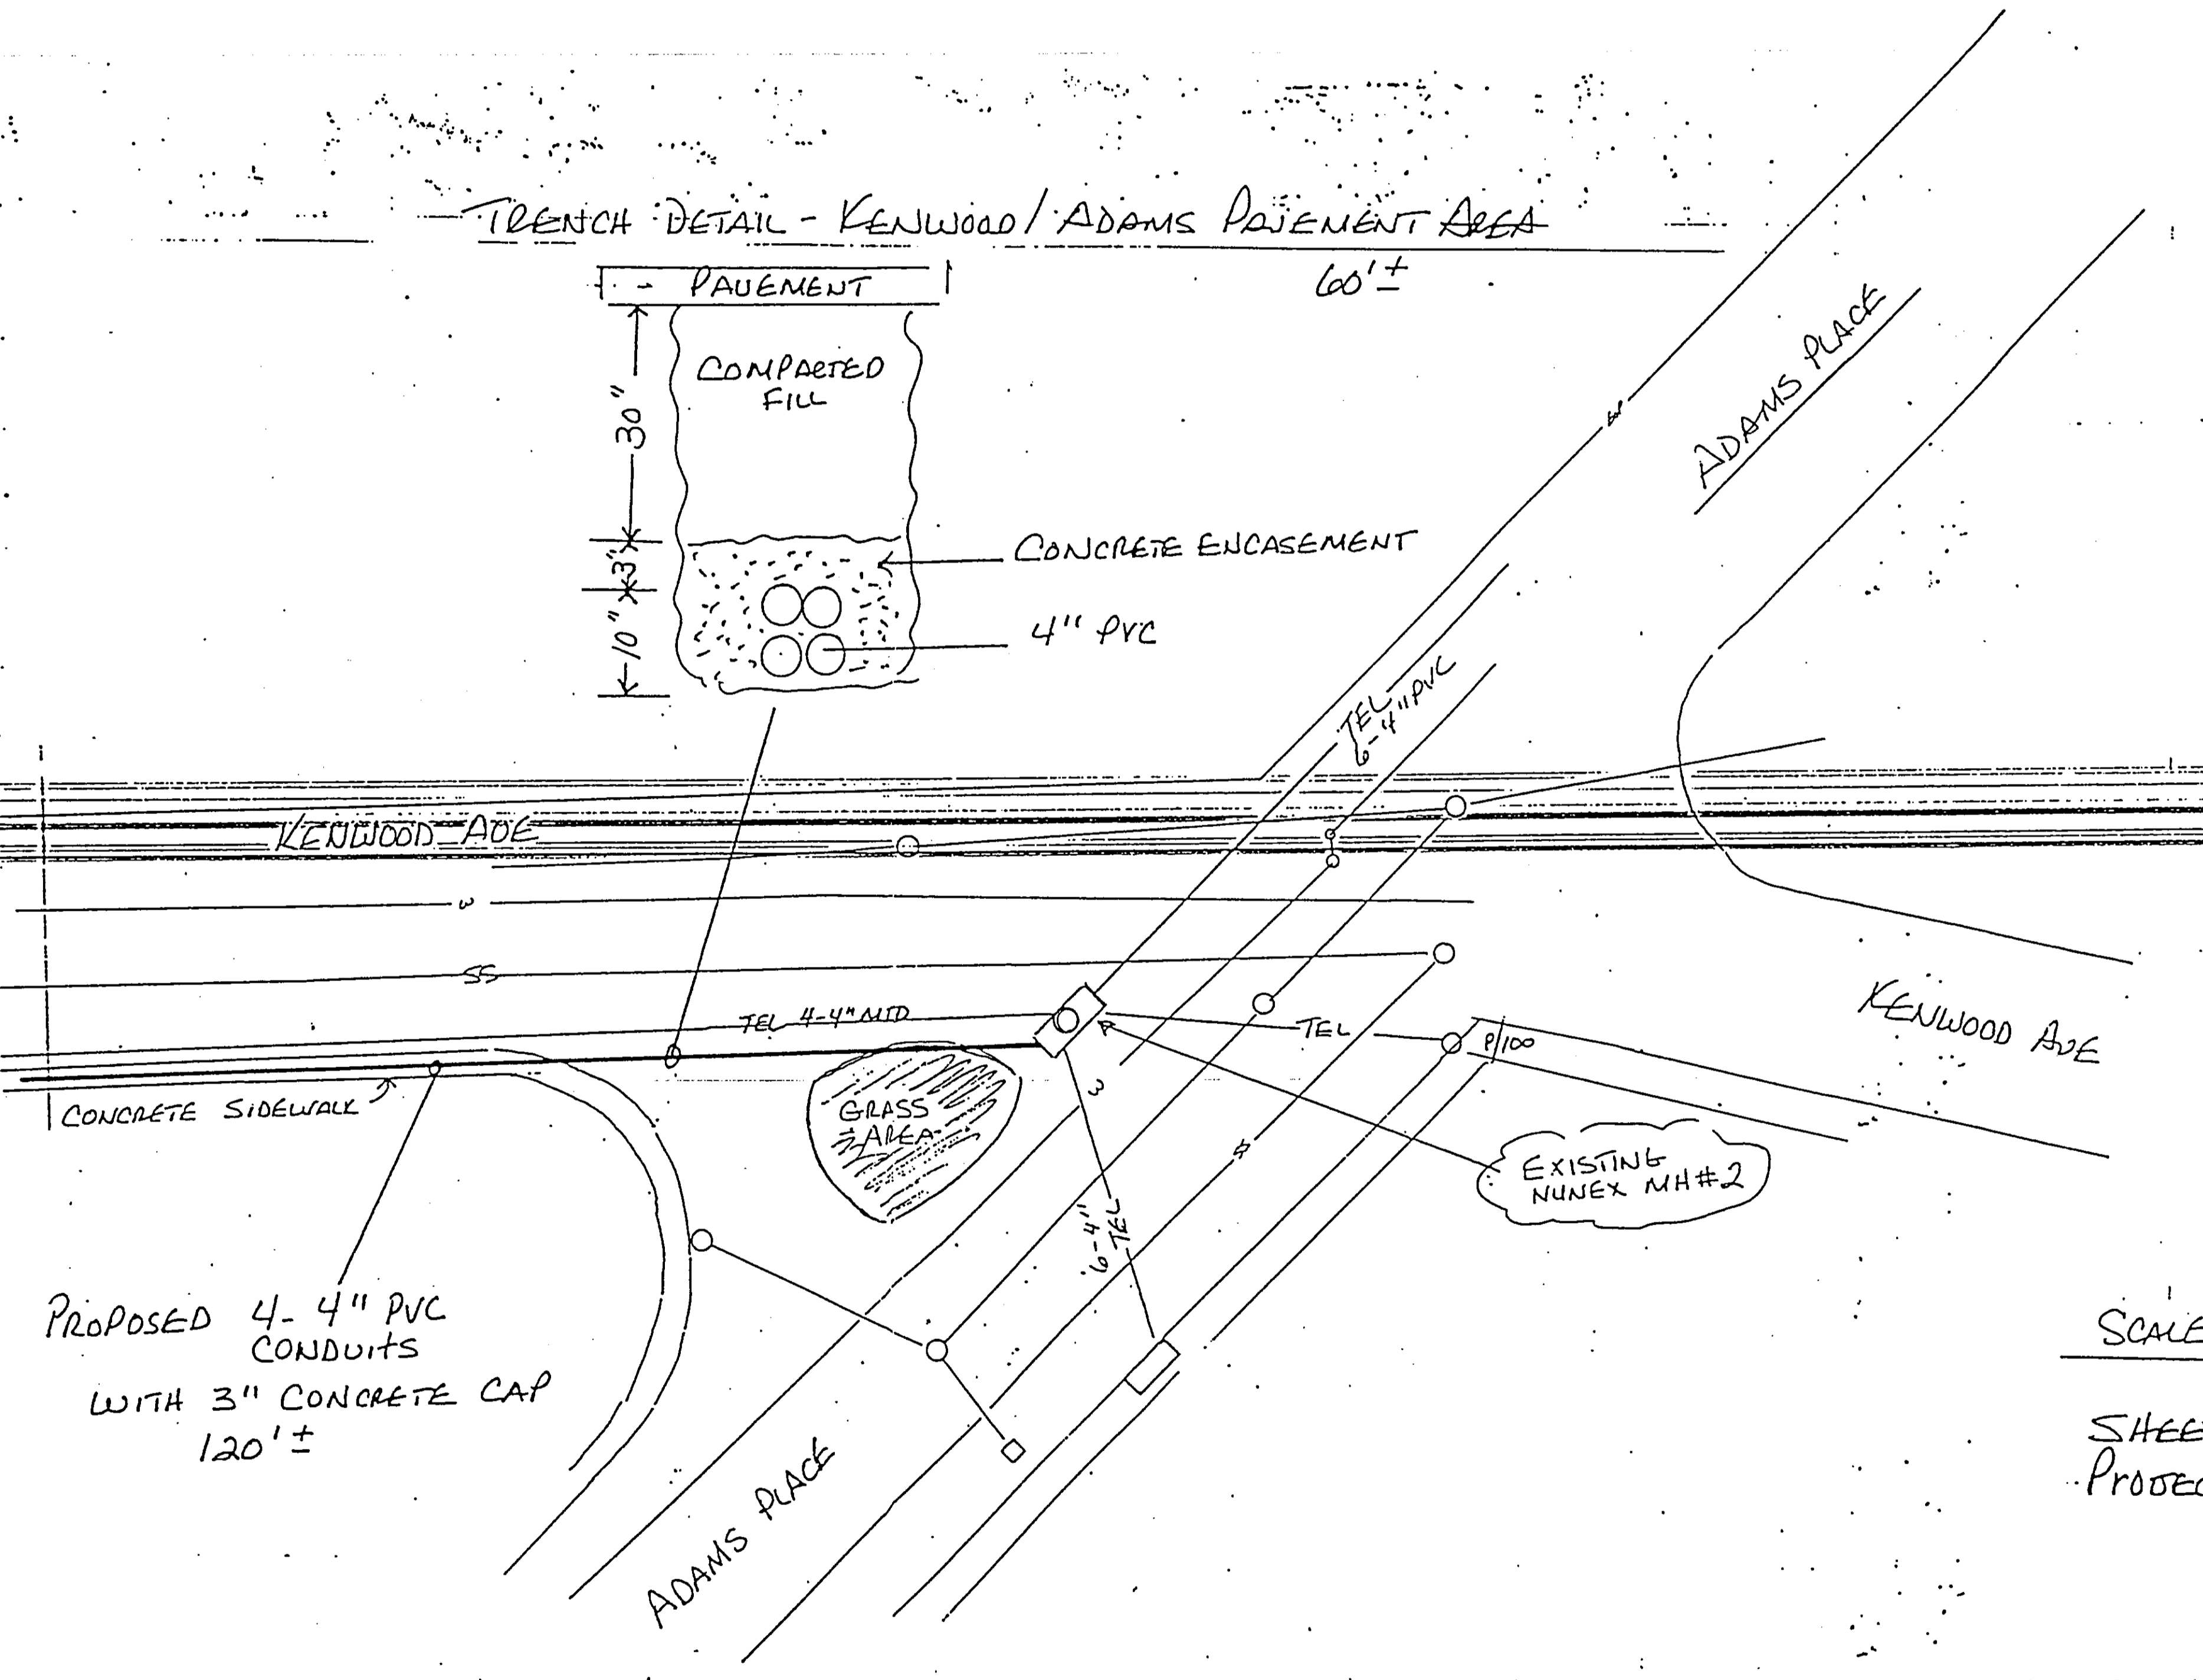

PROPOSED 4- 4" PVC
CONDUITS
WITH 3" CONCRETE CAP
120'±

SCALE 1" = 20'

SHEET # 2 of 2
PROJECT # 75203